

CROSS SECTION NOTES:

1. UTILITY LINES SHOWN HEREON WERE FIELD DESIGNATED AND LOCATED BY JMT.
2. ELEVATIONS OF UTILITY LINES ARE APPROXIMATE BASED ON TEST PIT INFORMATION AND COORDINATION WITH UTILITY COMPANIES.
3. UTILITY CONFLICTS SHOWN WILL REQUIRE COORDINATION WITH AFFECTED UTILITY COMPANIES. RELOCATIONS TO BE COMPLETED BY OTHERS AS NECESSARY.
4. BASELINE OF CONSTRUCTION IS LOCATED ALONG THE CENTERLINE OF GOOD HOPE ROAD. CROSS SLOPE OF PROPOSED SHARED USE PATH SHALL NOT EXCEED 2% IN ANY LOCATION.

[illegible]

MONTGOMERY COUNTY
DEPARTMENT OF TRANSPORTATION
ROCKVILLE, MARYLAND

RECOMMENDED FOR APPROVAL

REFER TO TITLE SHEET FOR SIGNATURES

Chief, Design Section _____ Date _____

APPROVED


REFER TO TITLE SHEET FOR SIGNATURES

Chief, Division of Transportation Engineering _____ Date _____

	ADU	MED	UD
--	-----	-----	----

XS-01 CROSS SECTION

GOOD HOPE ROAD
SHARED USE PATH

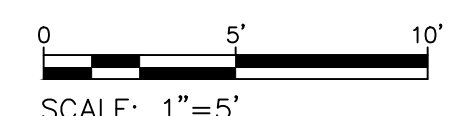

DATUM: NAD 83(2011) HORIZ
NAVD 88 VERT
DATE: DECEMBER 2021

Project No. : 501902 SHEET 109 of 135

THE MARYLAND-NATIONAL
CAPITAL PARK AND PLANNING
COMMISSION, DEPARTMENT OF
PARK AND PLANNING

M-NCPPC PERMIT NO. 2020-034

J33





REVIEWED BY **Brian Lewandowski**

APPROVED BY: [Signature]
CHIEF, CONSTRUCTION SECTION

DATE APPROVED 12/14/2021

THIS IS NOT A PERMIT TO
BEGIN CONSTRUCTION

For more information or to request a permit, contact Jay Childs, Instruction Supervisor at (301) 495-2574.

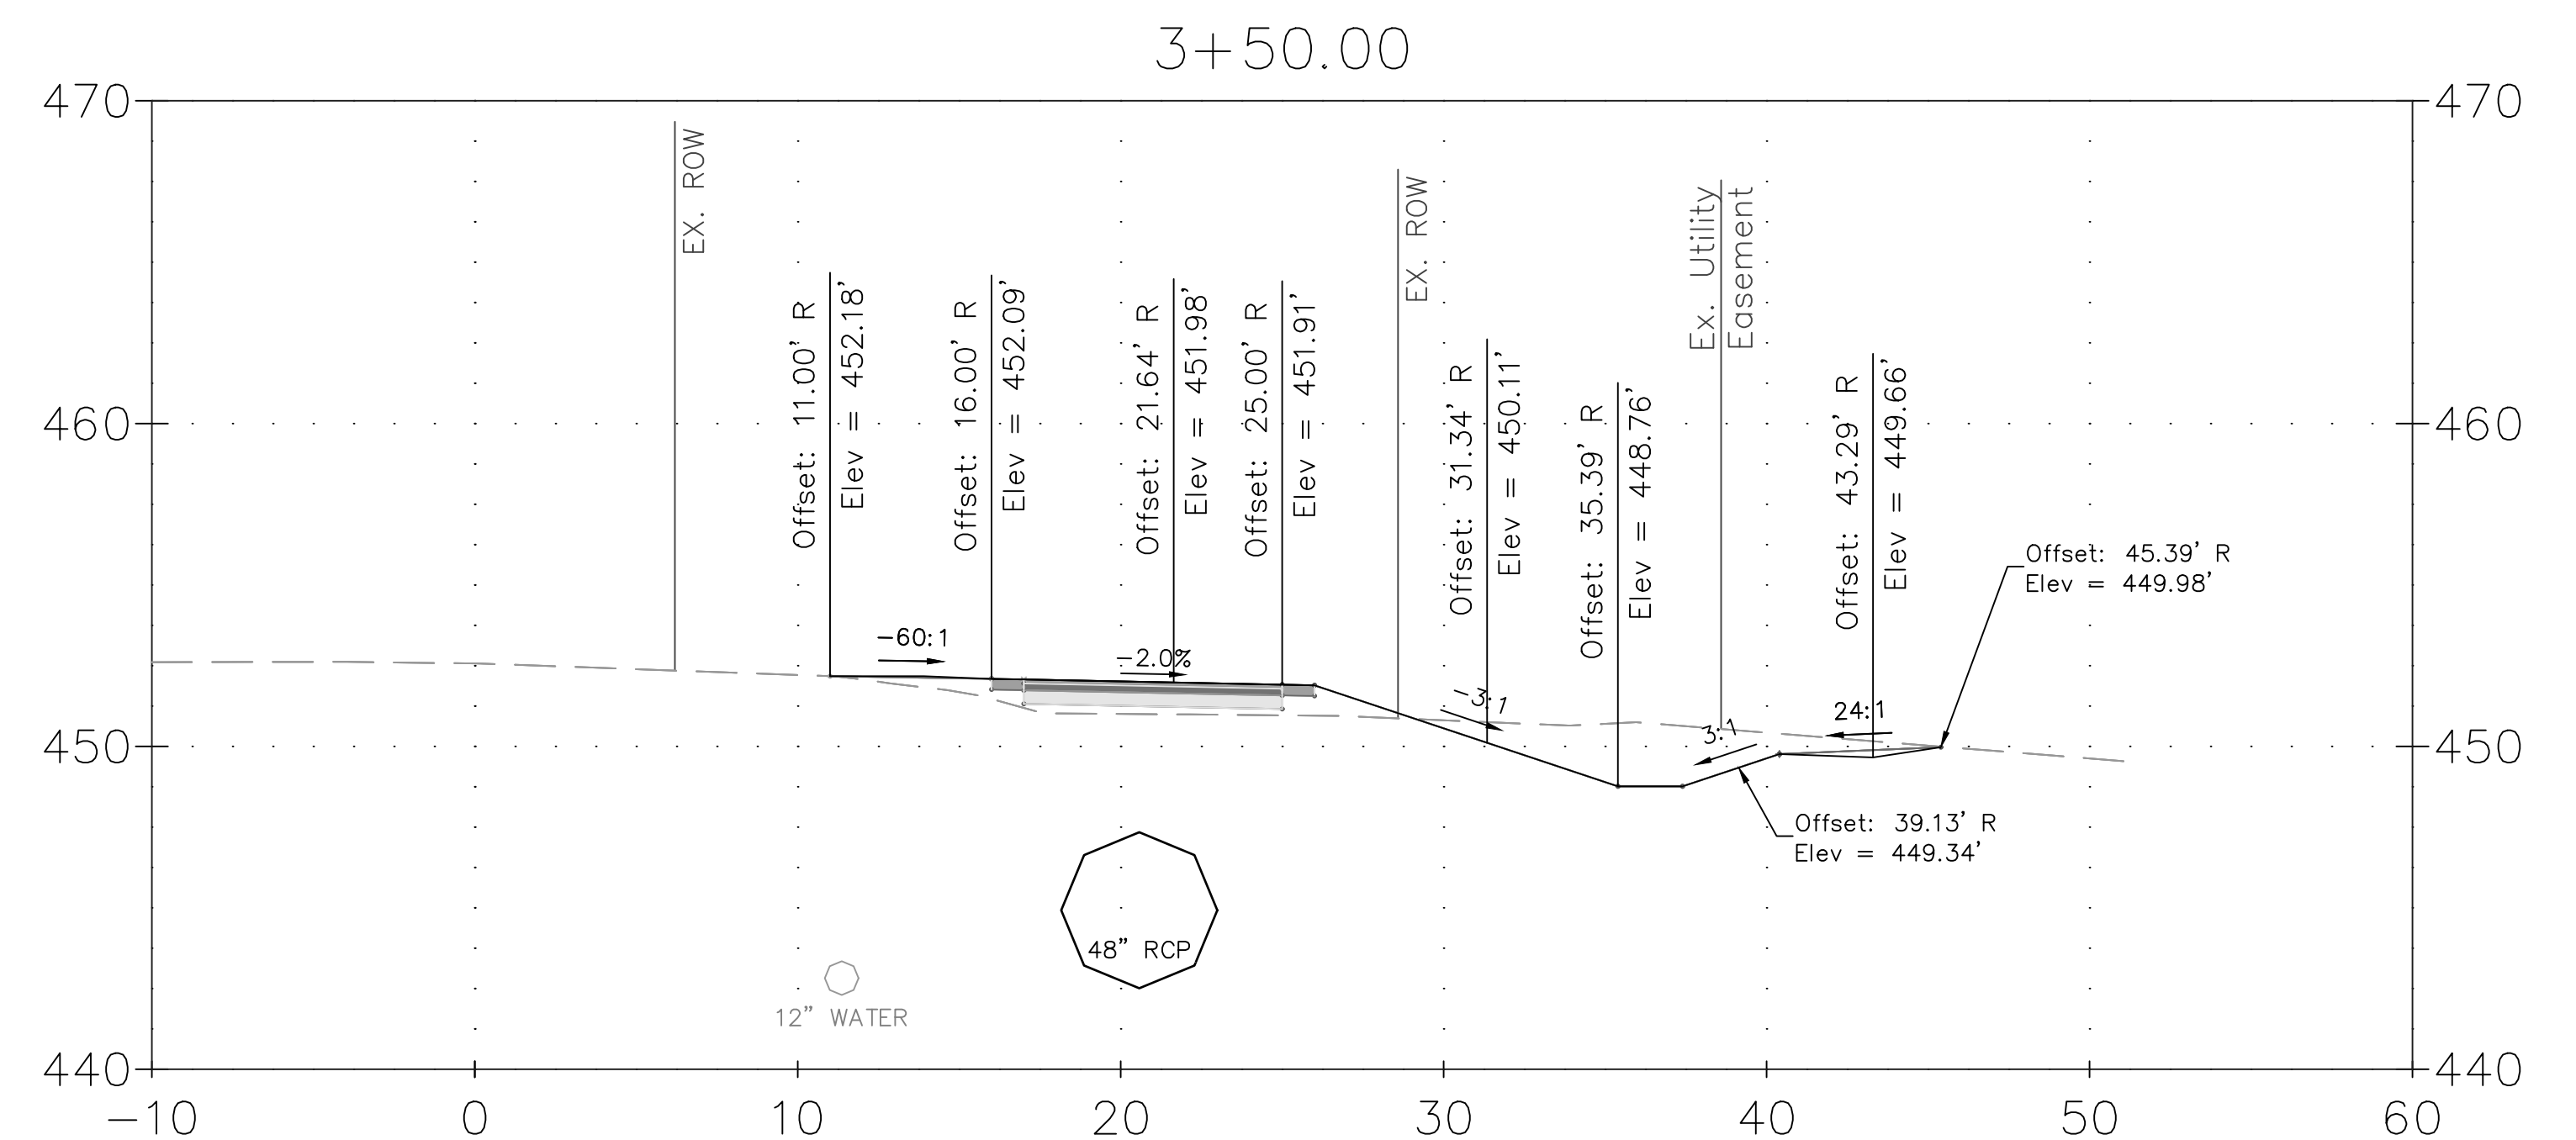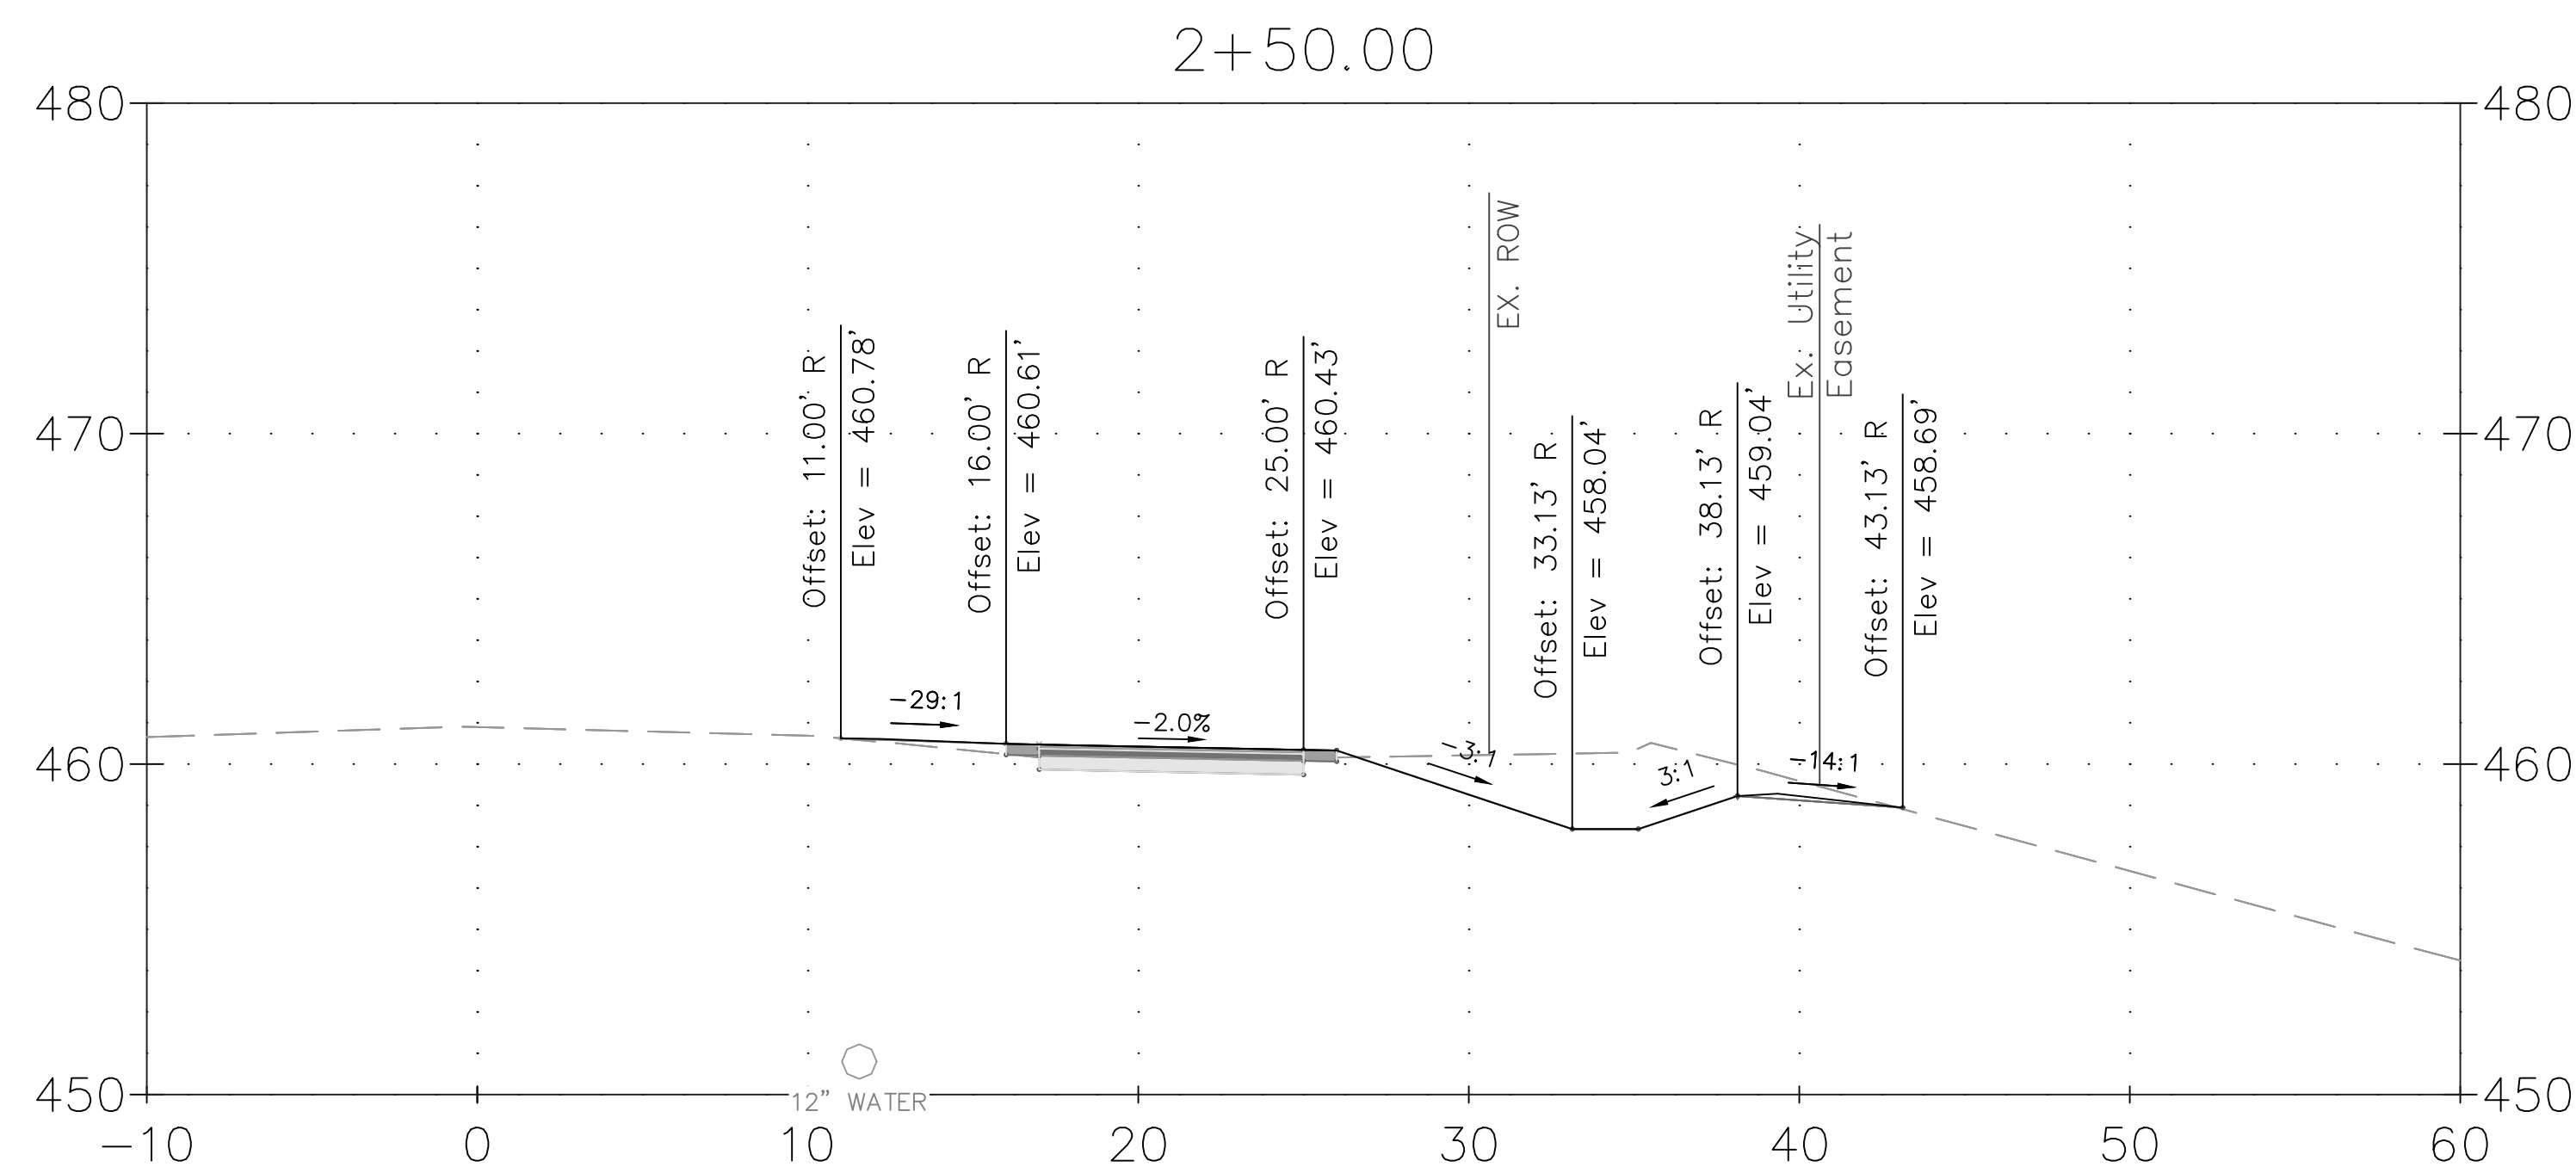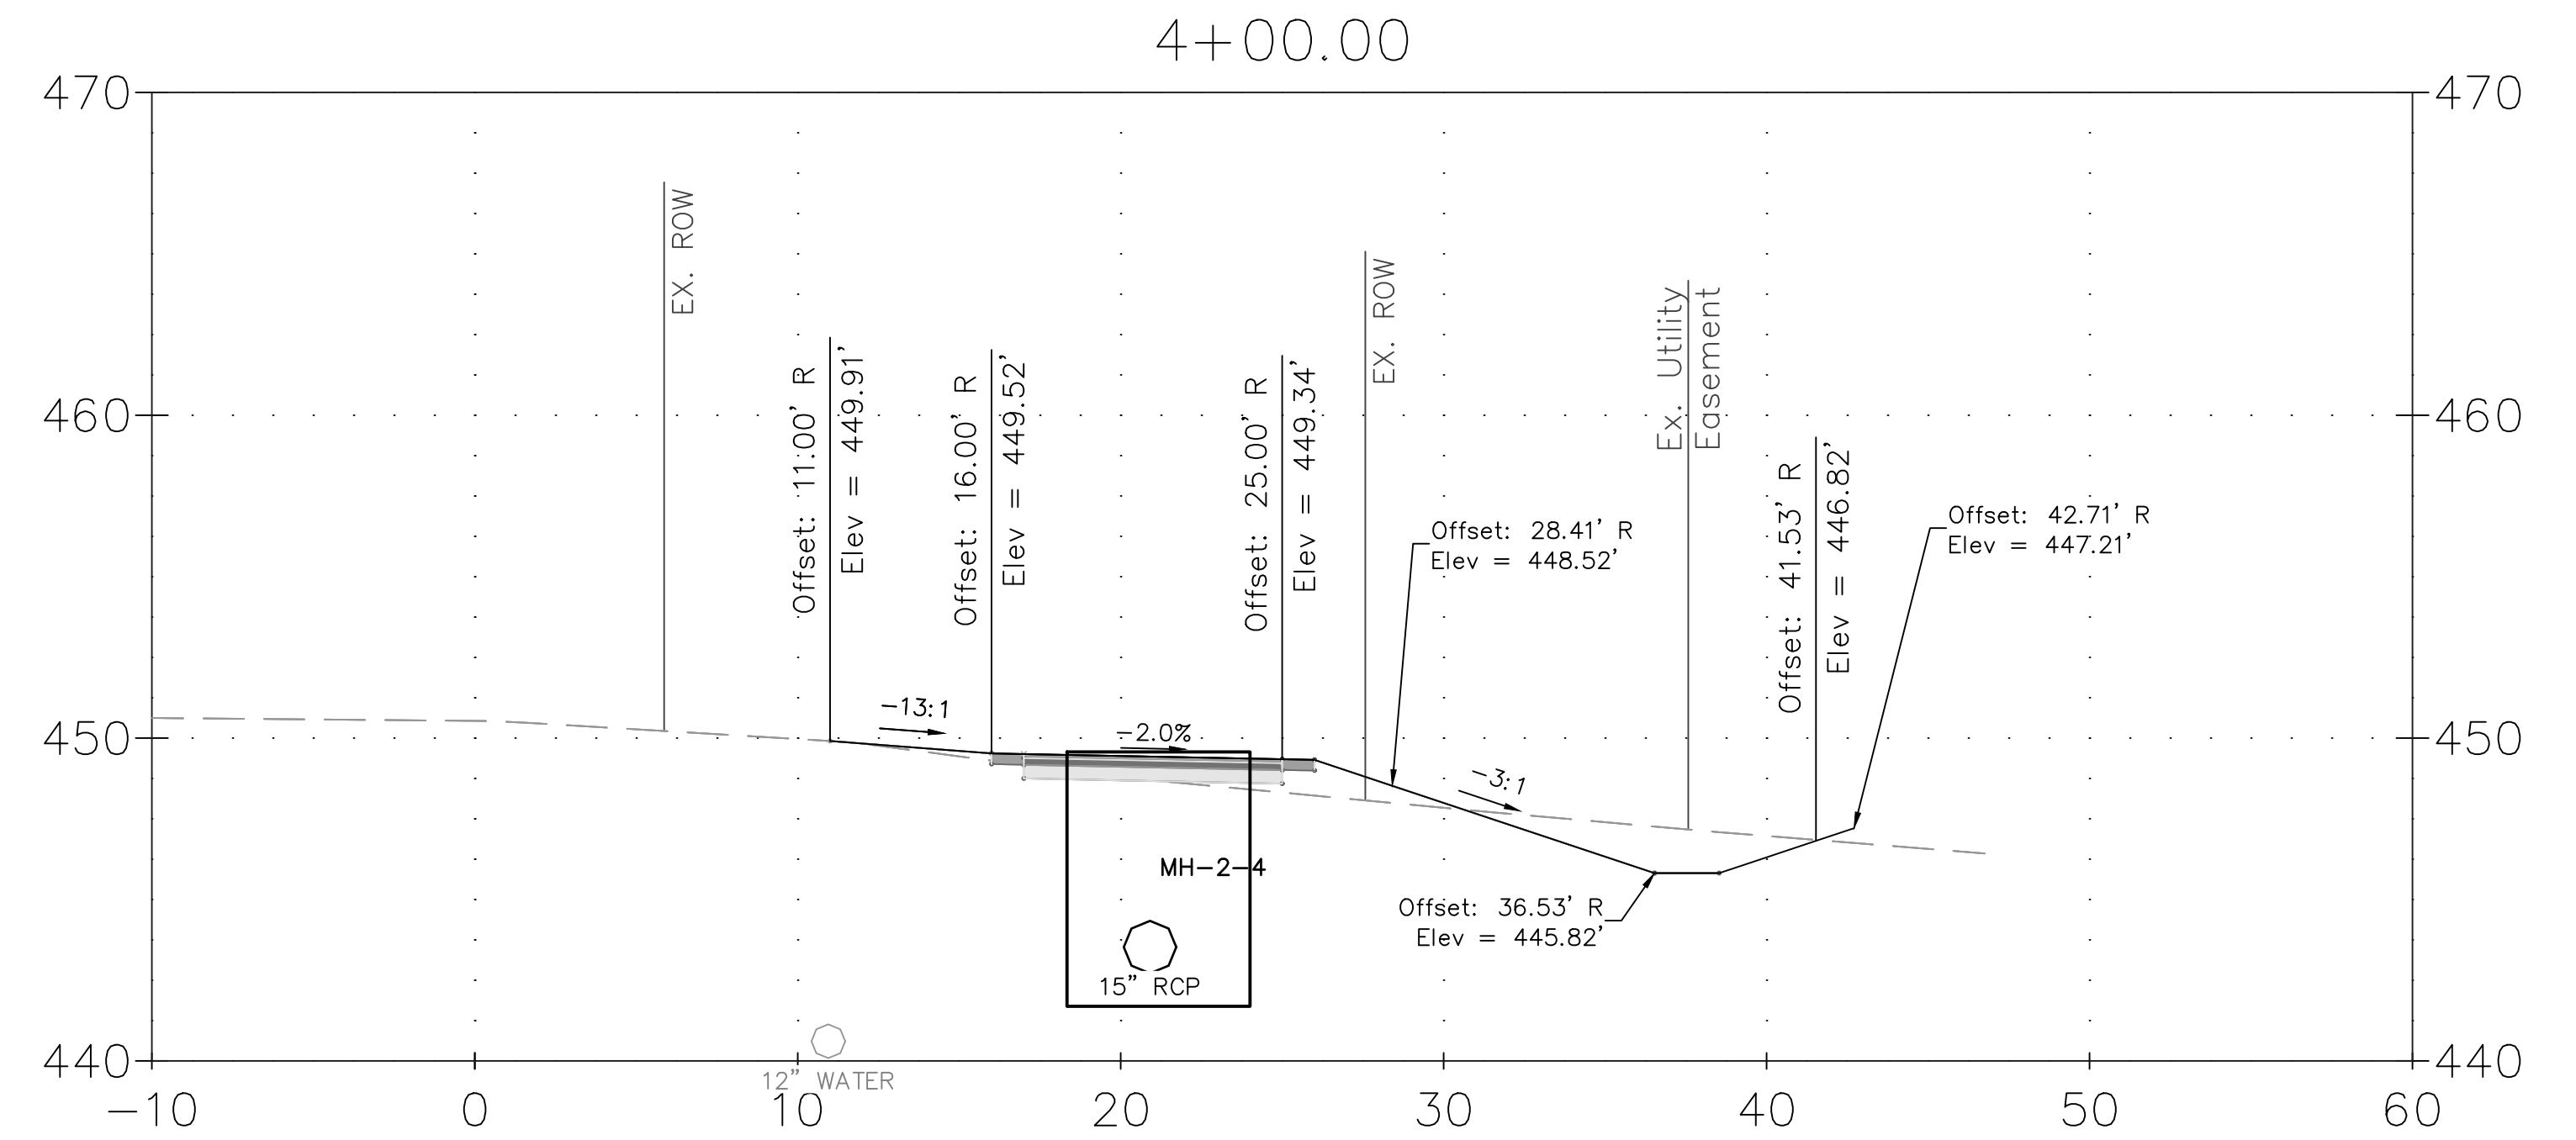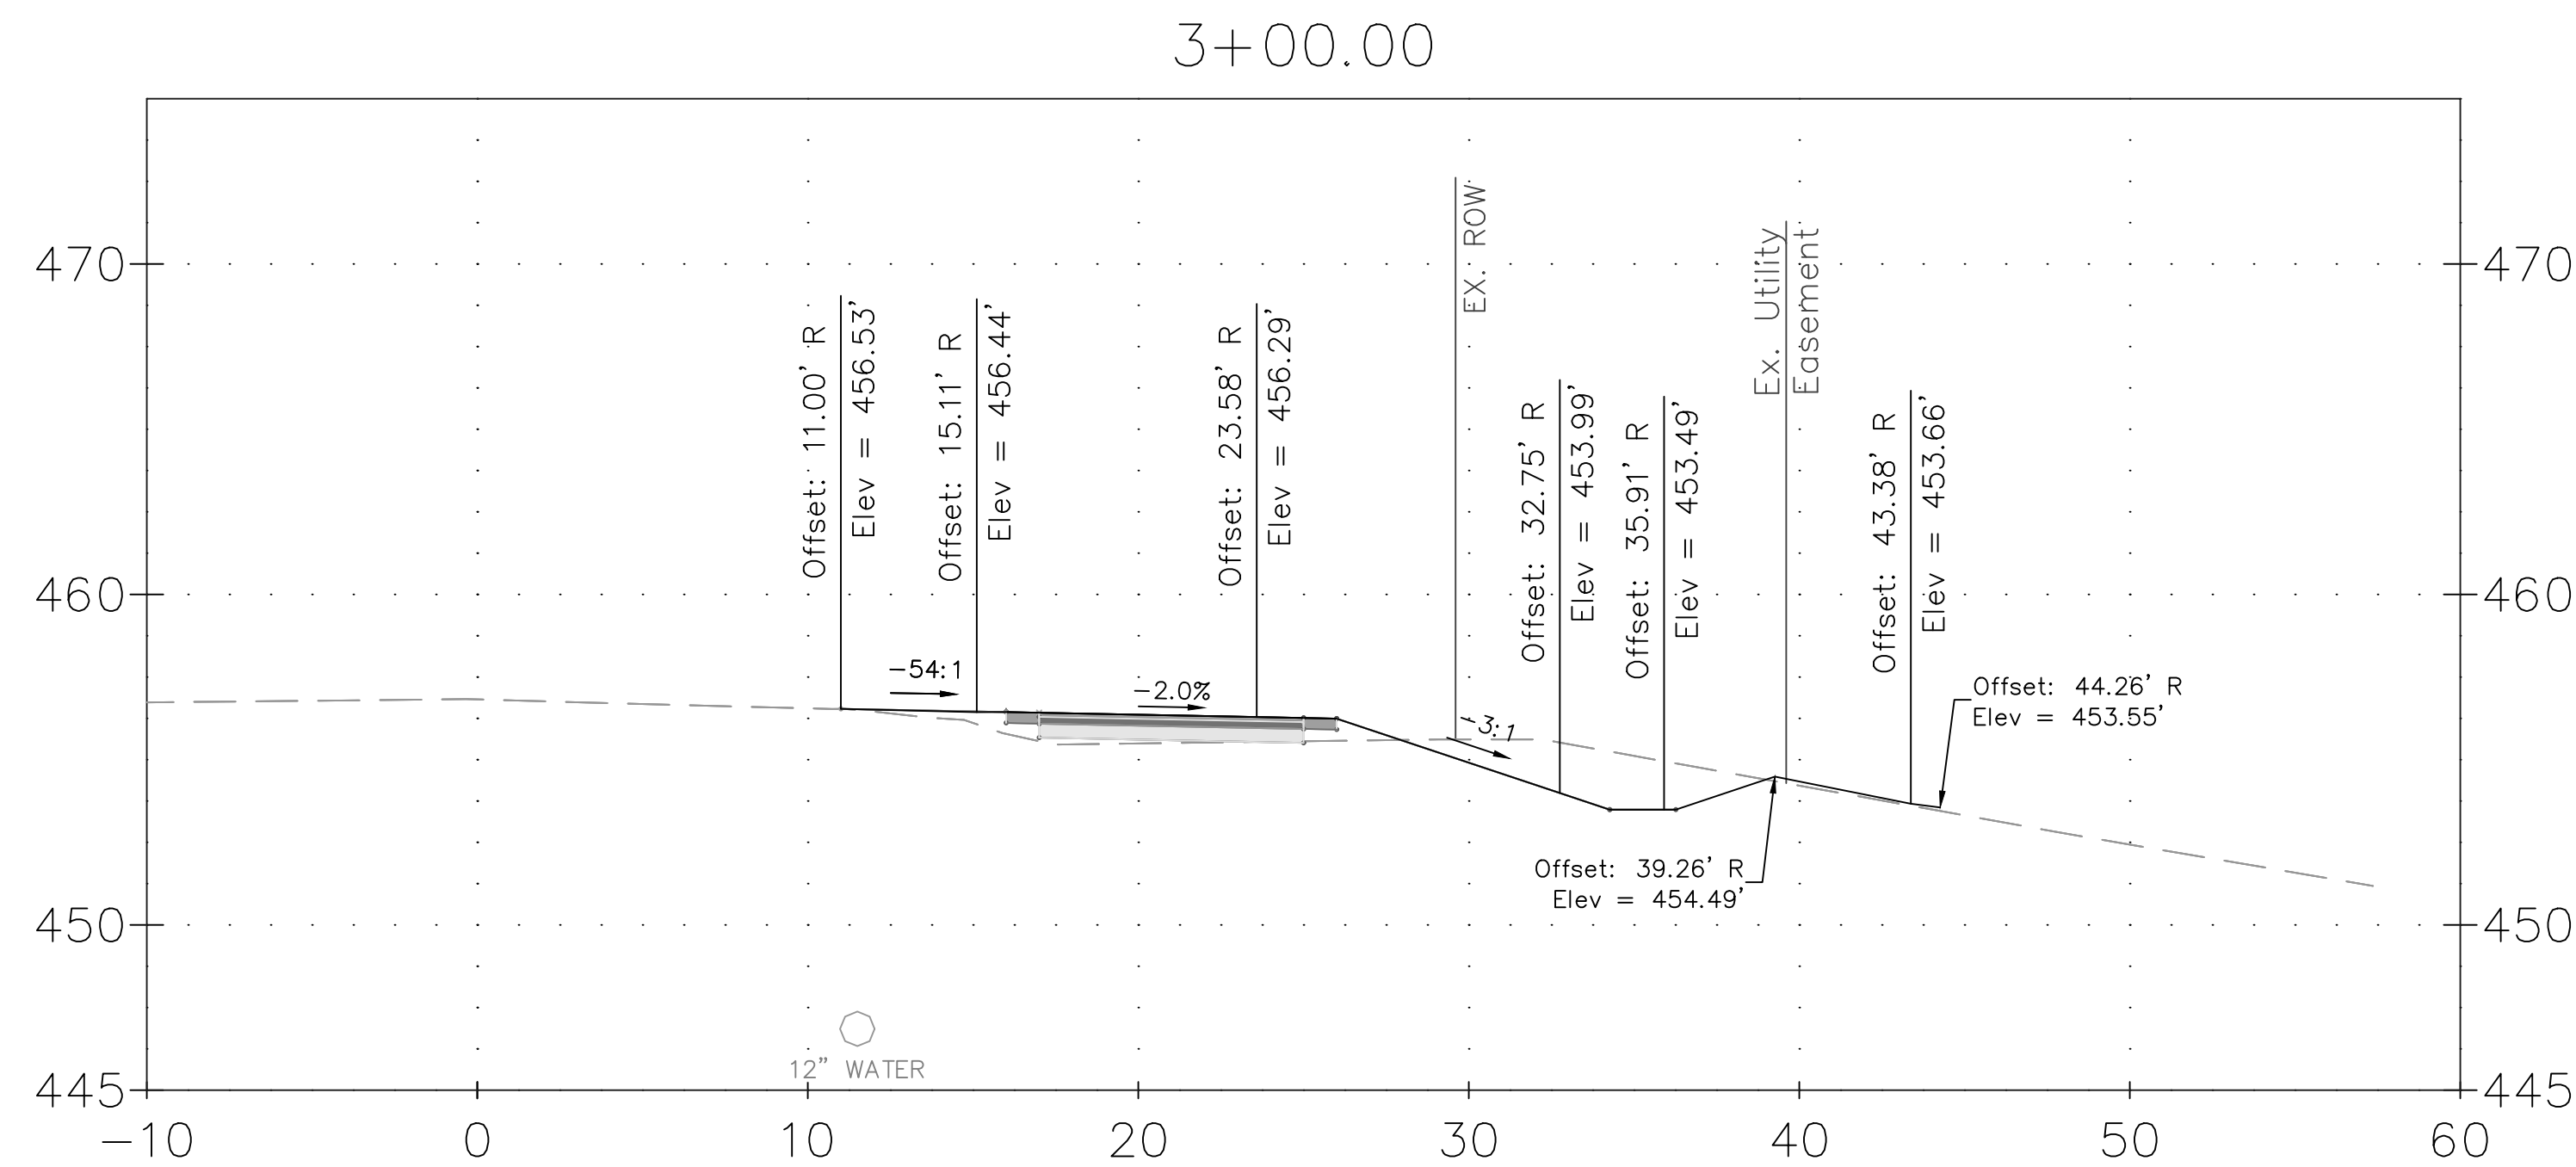

CROSS SECTION NOTES:

1. UTILITY LINES SHOWN HEREON WERE FIELD DESIGNATED AND LOCATED BY JMT.
2. ELEVATIONS OF UTILITY LINES ARE APPROXIMATE BASED ON TEST PIT INFORMATION AND COORDINATION WITH UTILITY COMPANIES.
3. UTILITY CONFLICTS SHOWN WILL REQUIRE COORDINATION WITH AFFECTED UTILITY COMPANIES. RELOCATIONS TO BE COMPLETED BY OTHERS AS NECESSARY.
4. BASELINE OF CONSTRUCTION IS LOCATED ALONG THE CENTERLINE OF GOOD HOPE ROAD. CROSS SLOPE OF PROPOSED SHARED USE PATH SHALL NOT EXCEED 2% IN ANY LOCATION.

[illegible]

MONTGOMERY COUNTY
DEPARTMENT OF TRANSPORTATION
ROCKVILLE, MARYLAND

RECOMMENDED FOR APPROVAL

REFER TO TITLE SHEET FOR SIGNATURE:

Chief, Design Section

APPROVED


REFER TO TITLE SHEET FOR SIGNATURE

Chief, Division of Transportation Engineering

Designed by: ADH Drawn by: MED Checked by: _____

XS-02 CROSS SECTION

GOOD HOPE ROAD
SHARED USE PATH

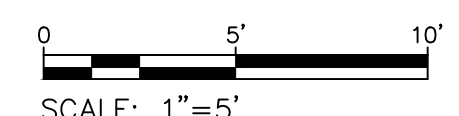

DATUM: NAD 83(2011) HORIZ
NAVD 88 VERT
DATE: DECEMBER 2021

Project No. : 501902 SHEET 110 of 135

THE MARYLAND-NATIONAL
CAPITAL PARK AND PLANNING
COMMISSION, DEPARTMENT OF
PARK AND PLANNING

M-NCPPC PERMIT NO. 2020-034

PARK: J33



REVIEWED BY: Brian Lewandowski

APPROVED BY: [Signature]
CHIEF, CONSTRUCTION SECTION

DATE APPROVED: 12/14/2021

**THIS IS NOT A PERMIT TO
BEGIN CONSTRUCTION**

This approval is for technical review only.
For permit information, contact Jay Childs,
Construction Supervisor at (301) 495-2574

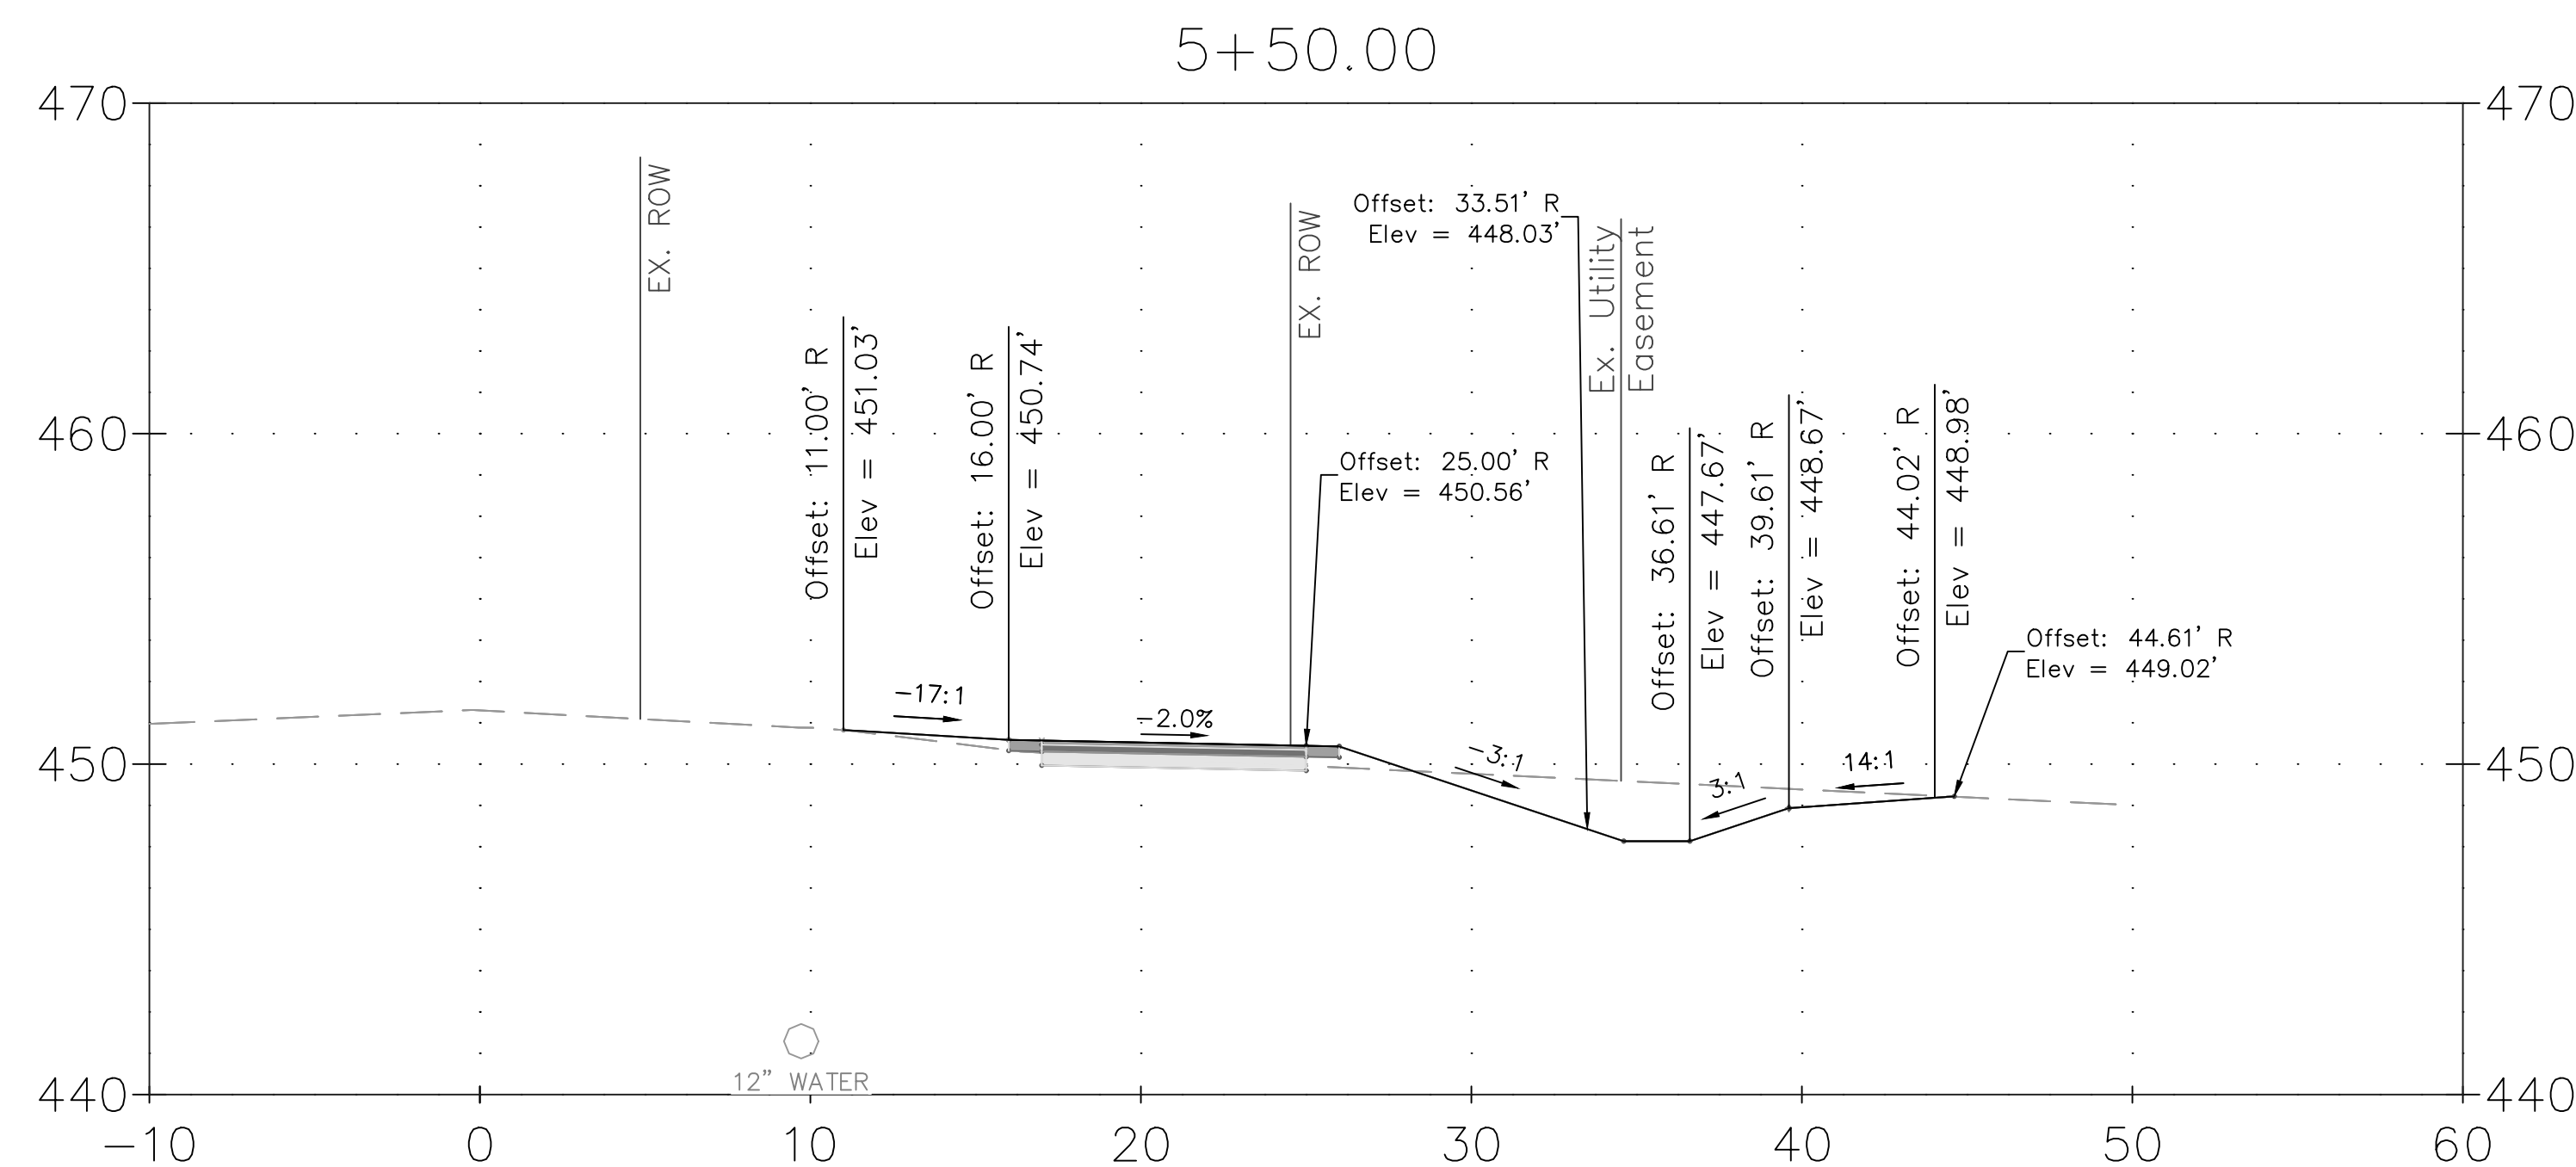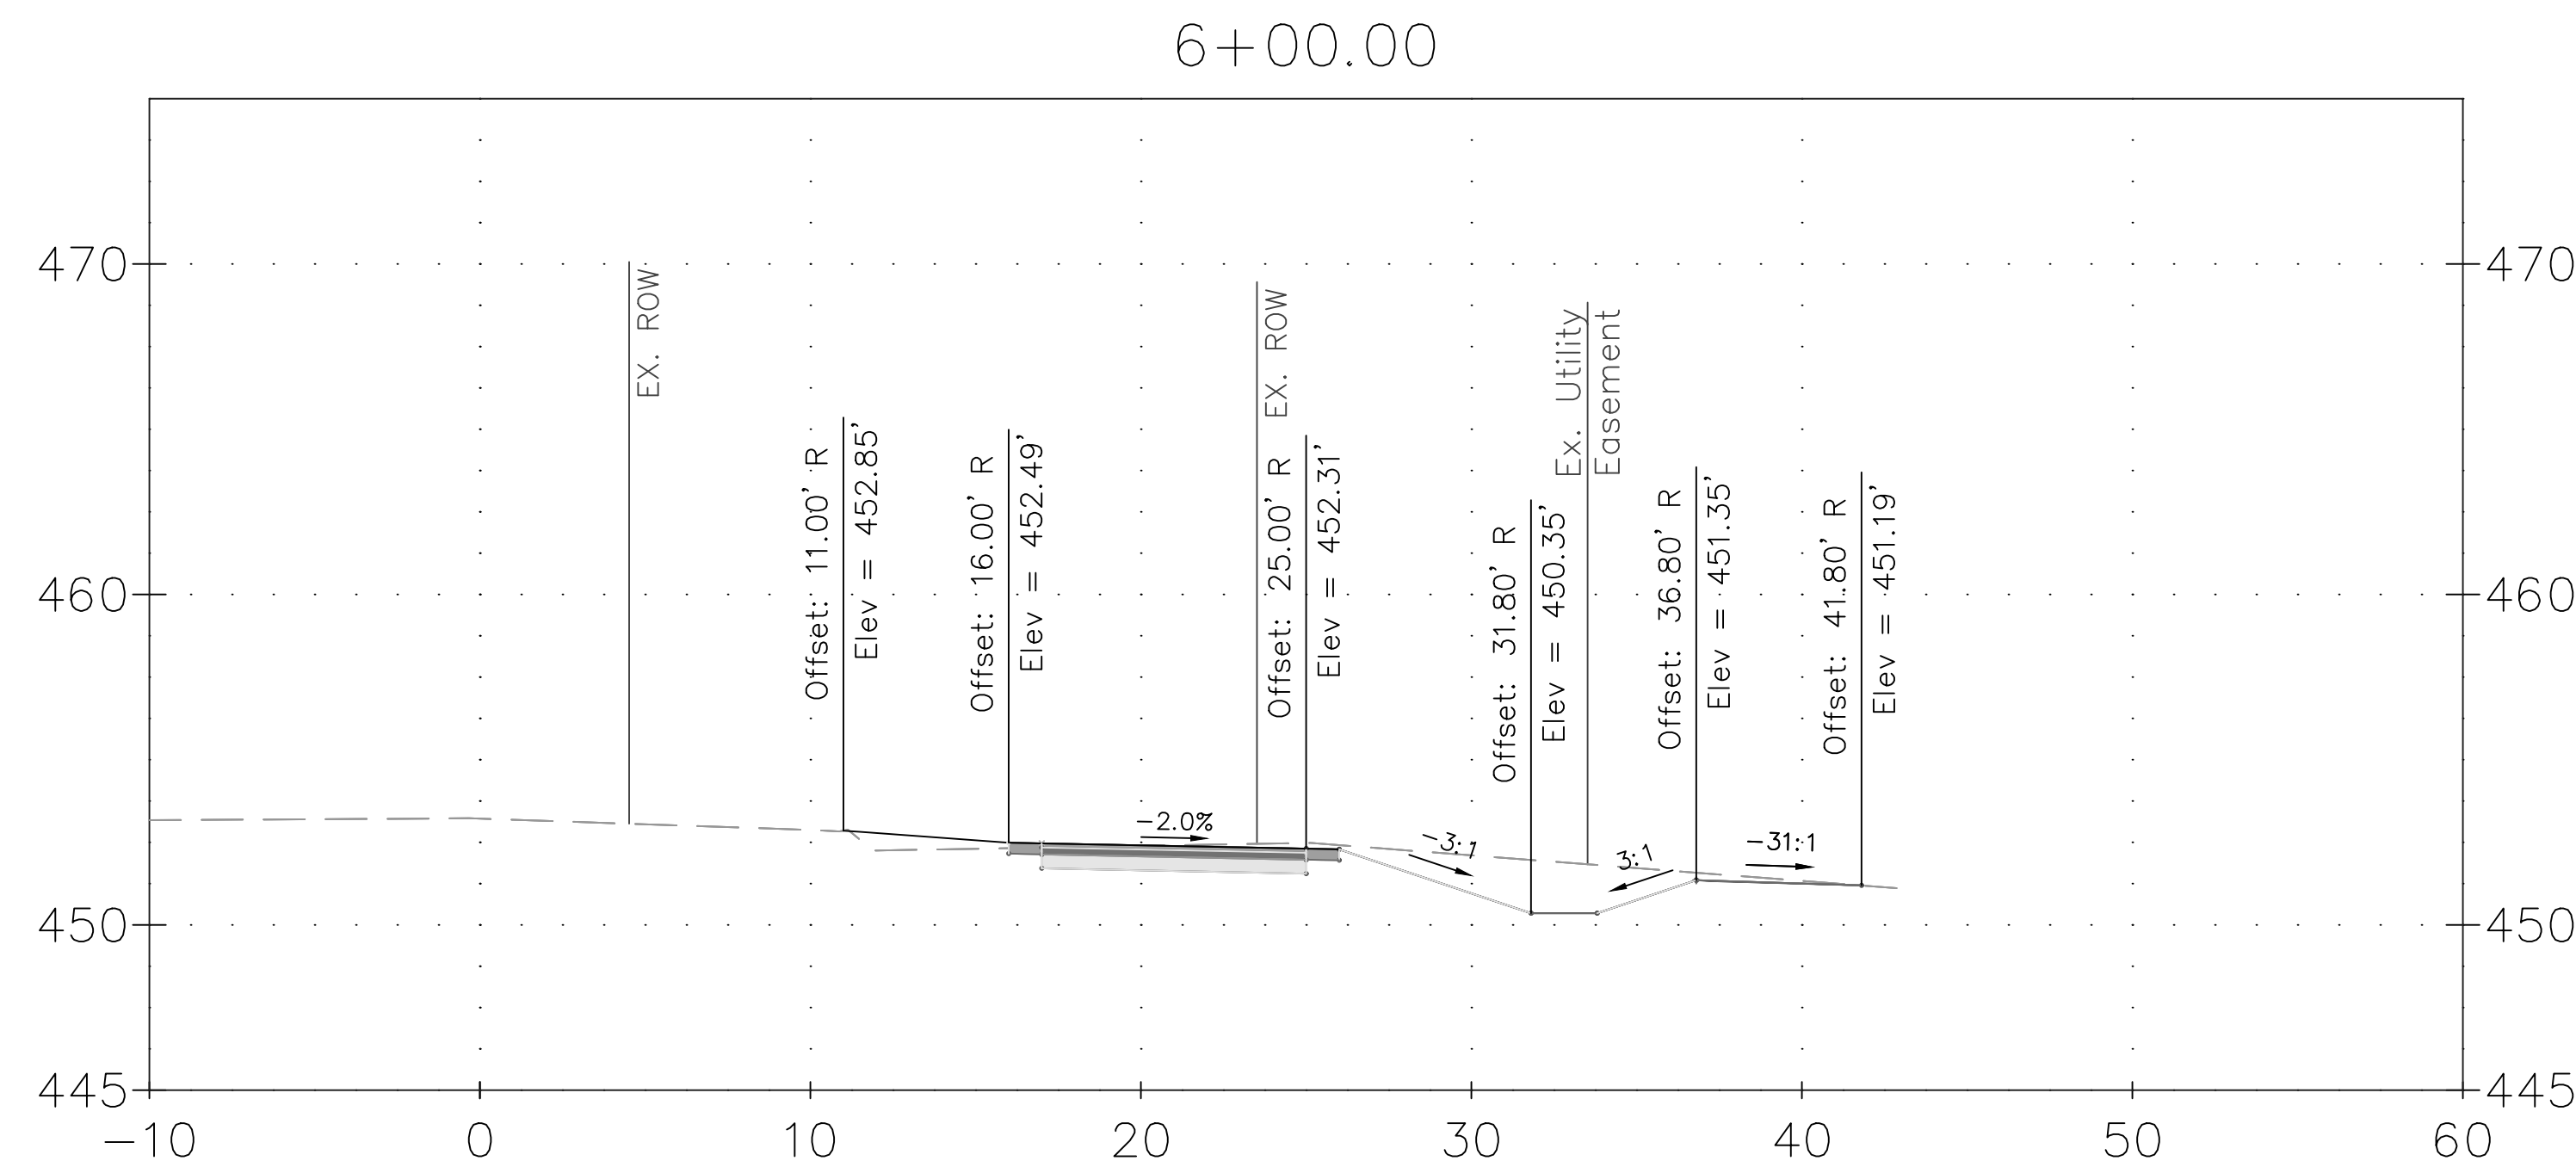

THE MARYLAND-NATIONAL
CAPITAL PARK AND PLANNING
COMMISSION, DEPARTMENT OF
PARK AND PLANNING

M-NCPPC PERMIT NO. 2020-034

PARK J33


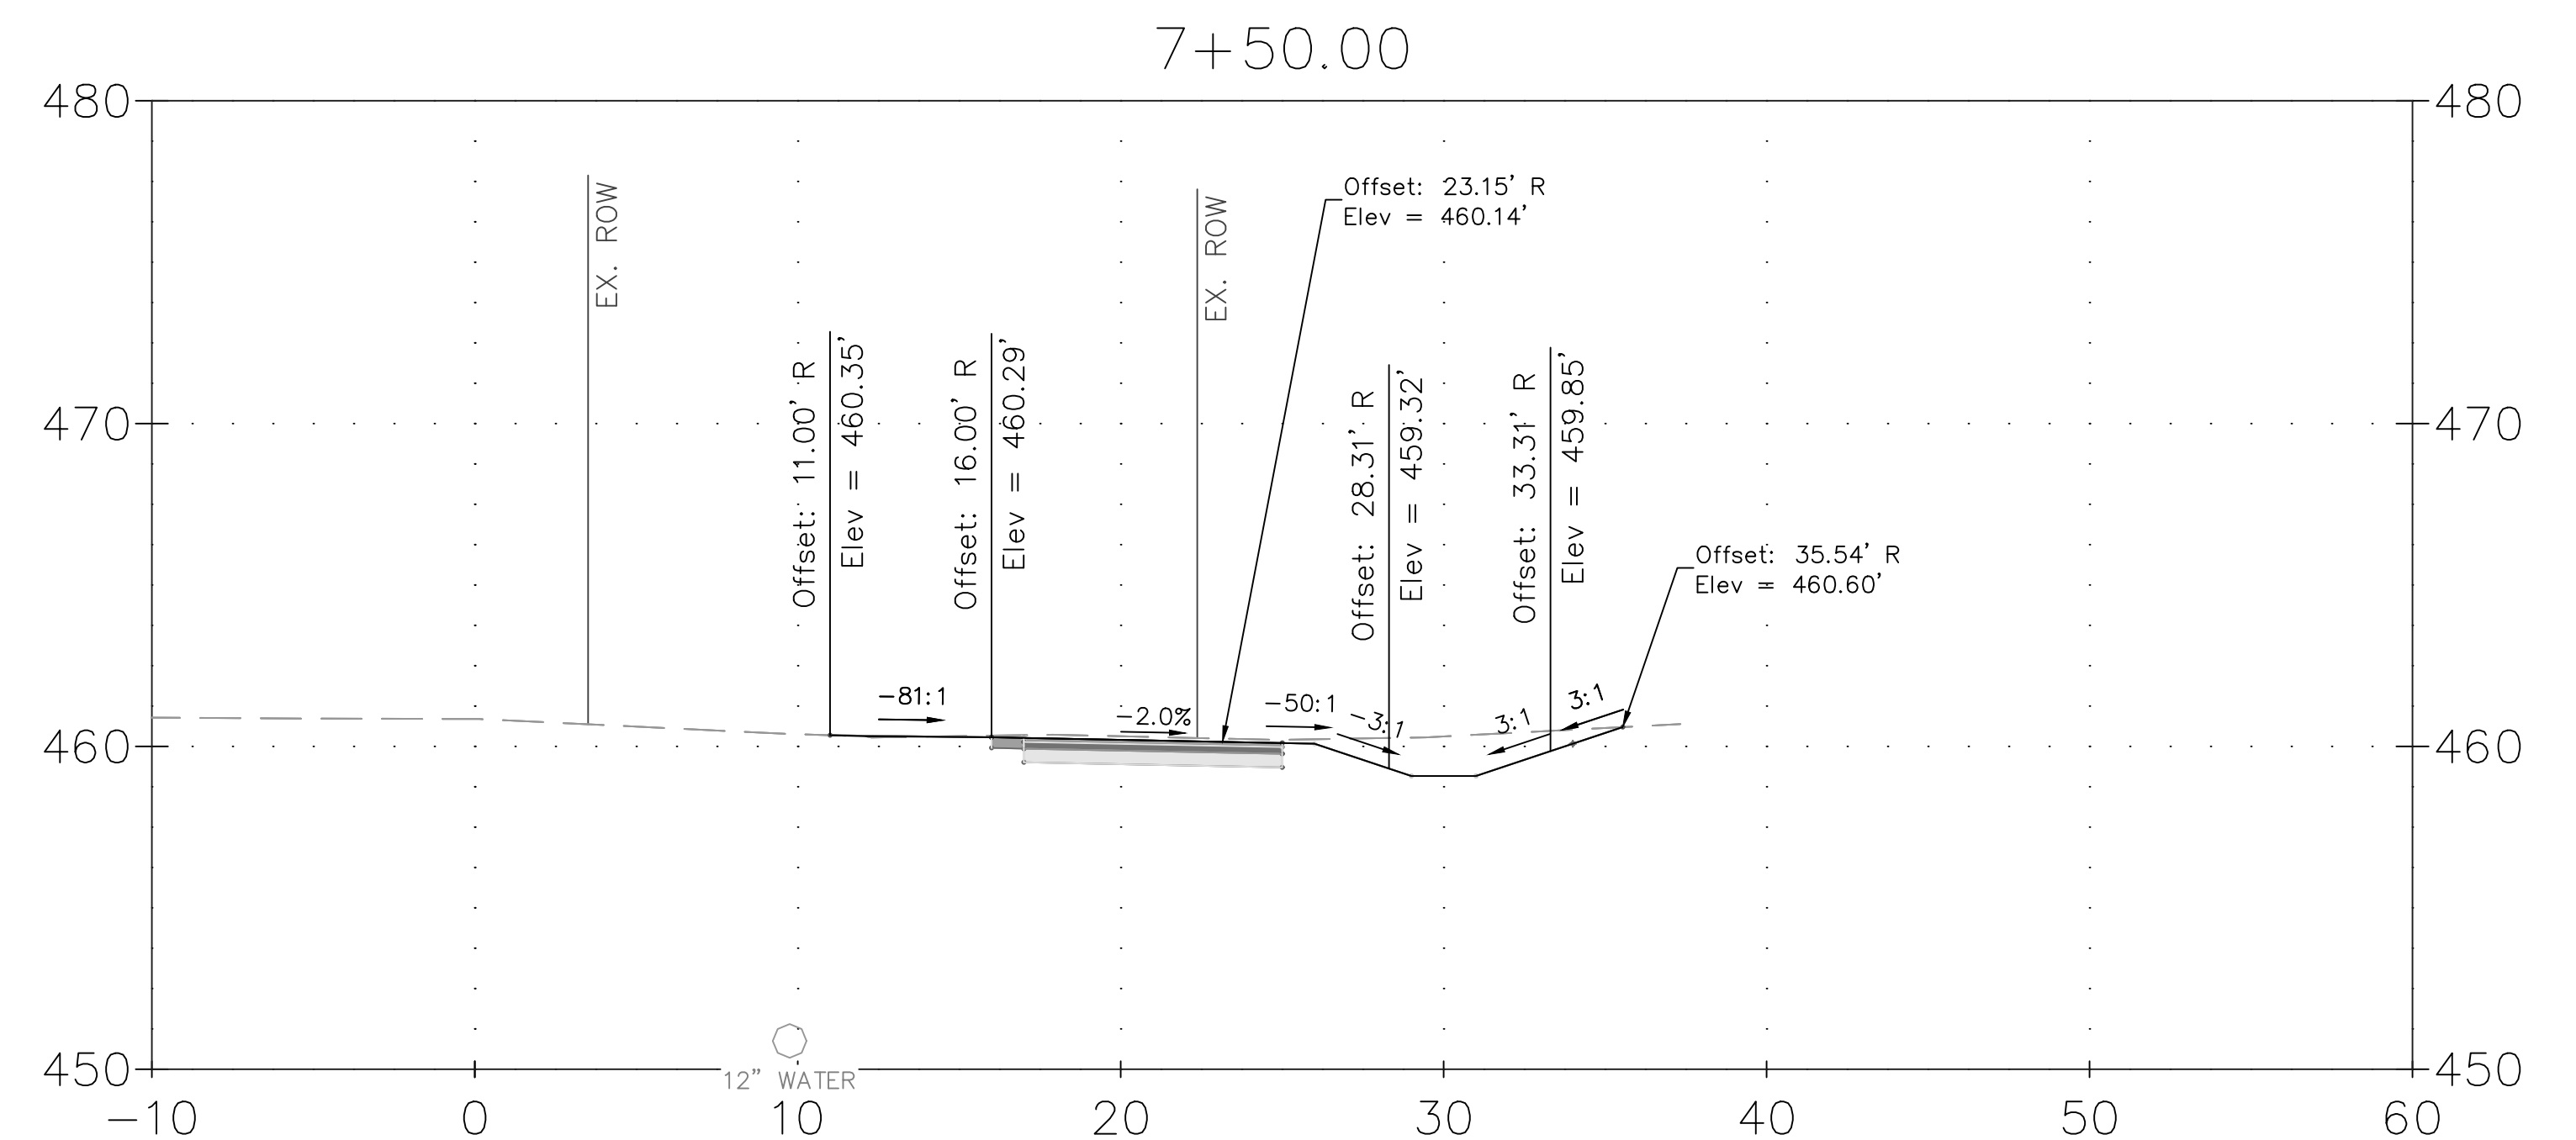
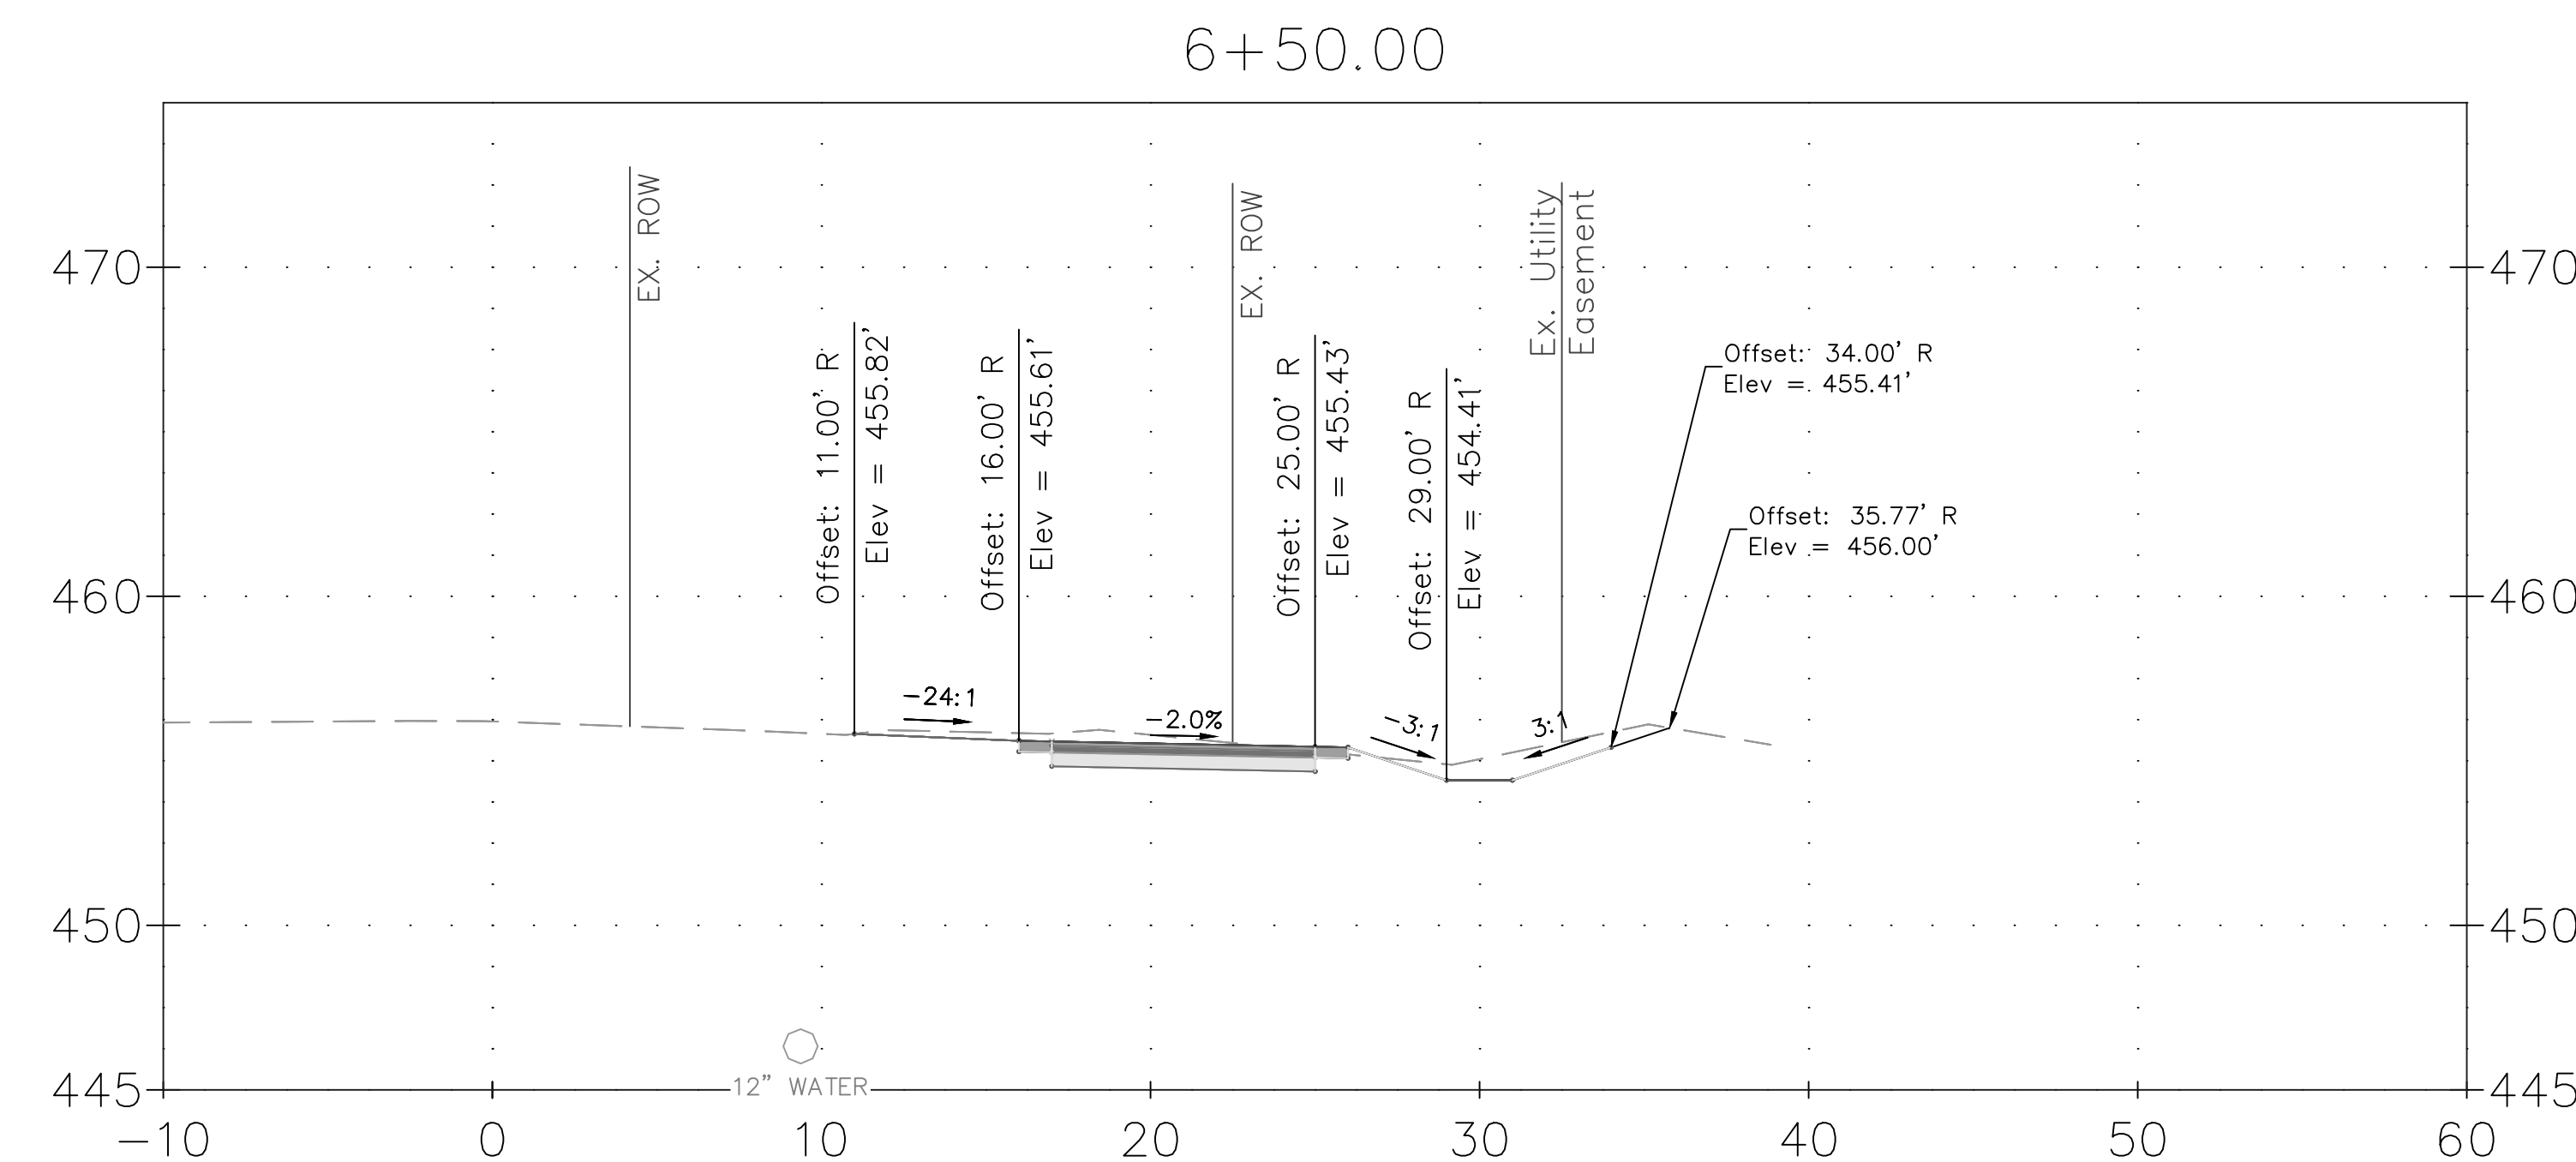
REVIEWED BY Brian Lewandowski

APPROVED BY [Signature]
CHIEF, CONSTRUCTION SECTION

DATE APPROVED 12/14/2021

**THIS IS NOT A PERMIT TO
BEGIN CONSTRUCTION**

This approval is for technical review only.
For permit information, contact Jay Childs,
Construction Supervisor at (301) 495-2574



THE MARYLAND-NATIONAL
CAPITAL PARK AND PLANNING
COMMISSION, DEPARTMENT OF
PARK AND PLANNING

M-NCPPC PERMIT NO. **2020-034**

PARK **J33**



REVIEWED BY **Brian Lewandowski**


APPROVED BY *[Signature]*
CHIEF, CONSTRUCTION SECTION

DATE APPROVED **12/14/2021**





**THIS IS NOT A PERMIT TO
BEGIN CONSTRUCTION**

This approval is for technical review only.
For permit information, contact Jay Childs,
Construction Supervisor at (301) 495-2574

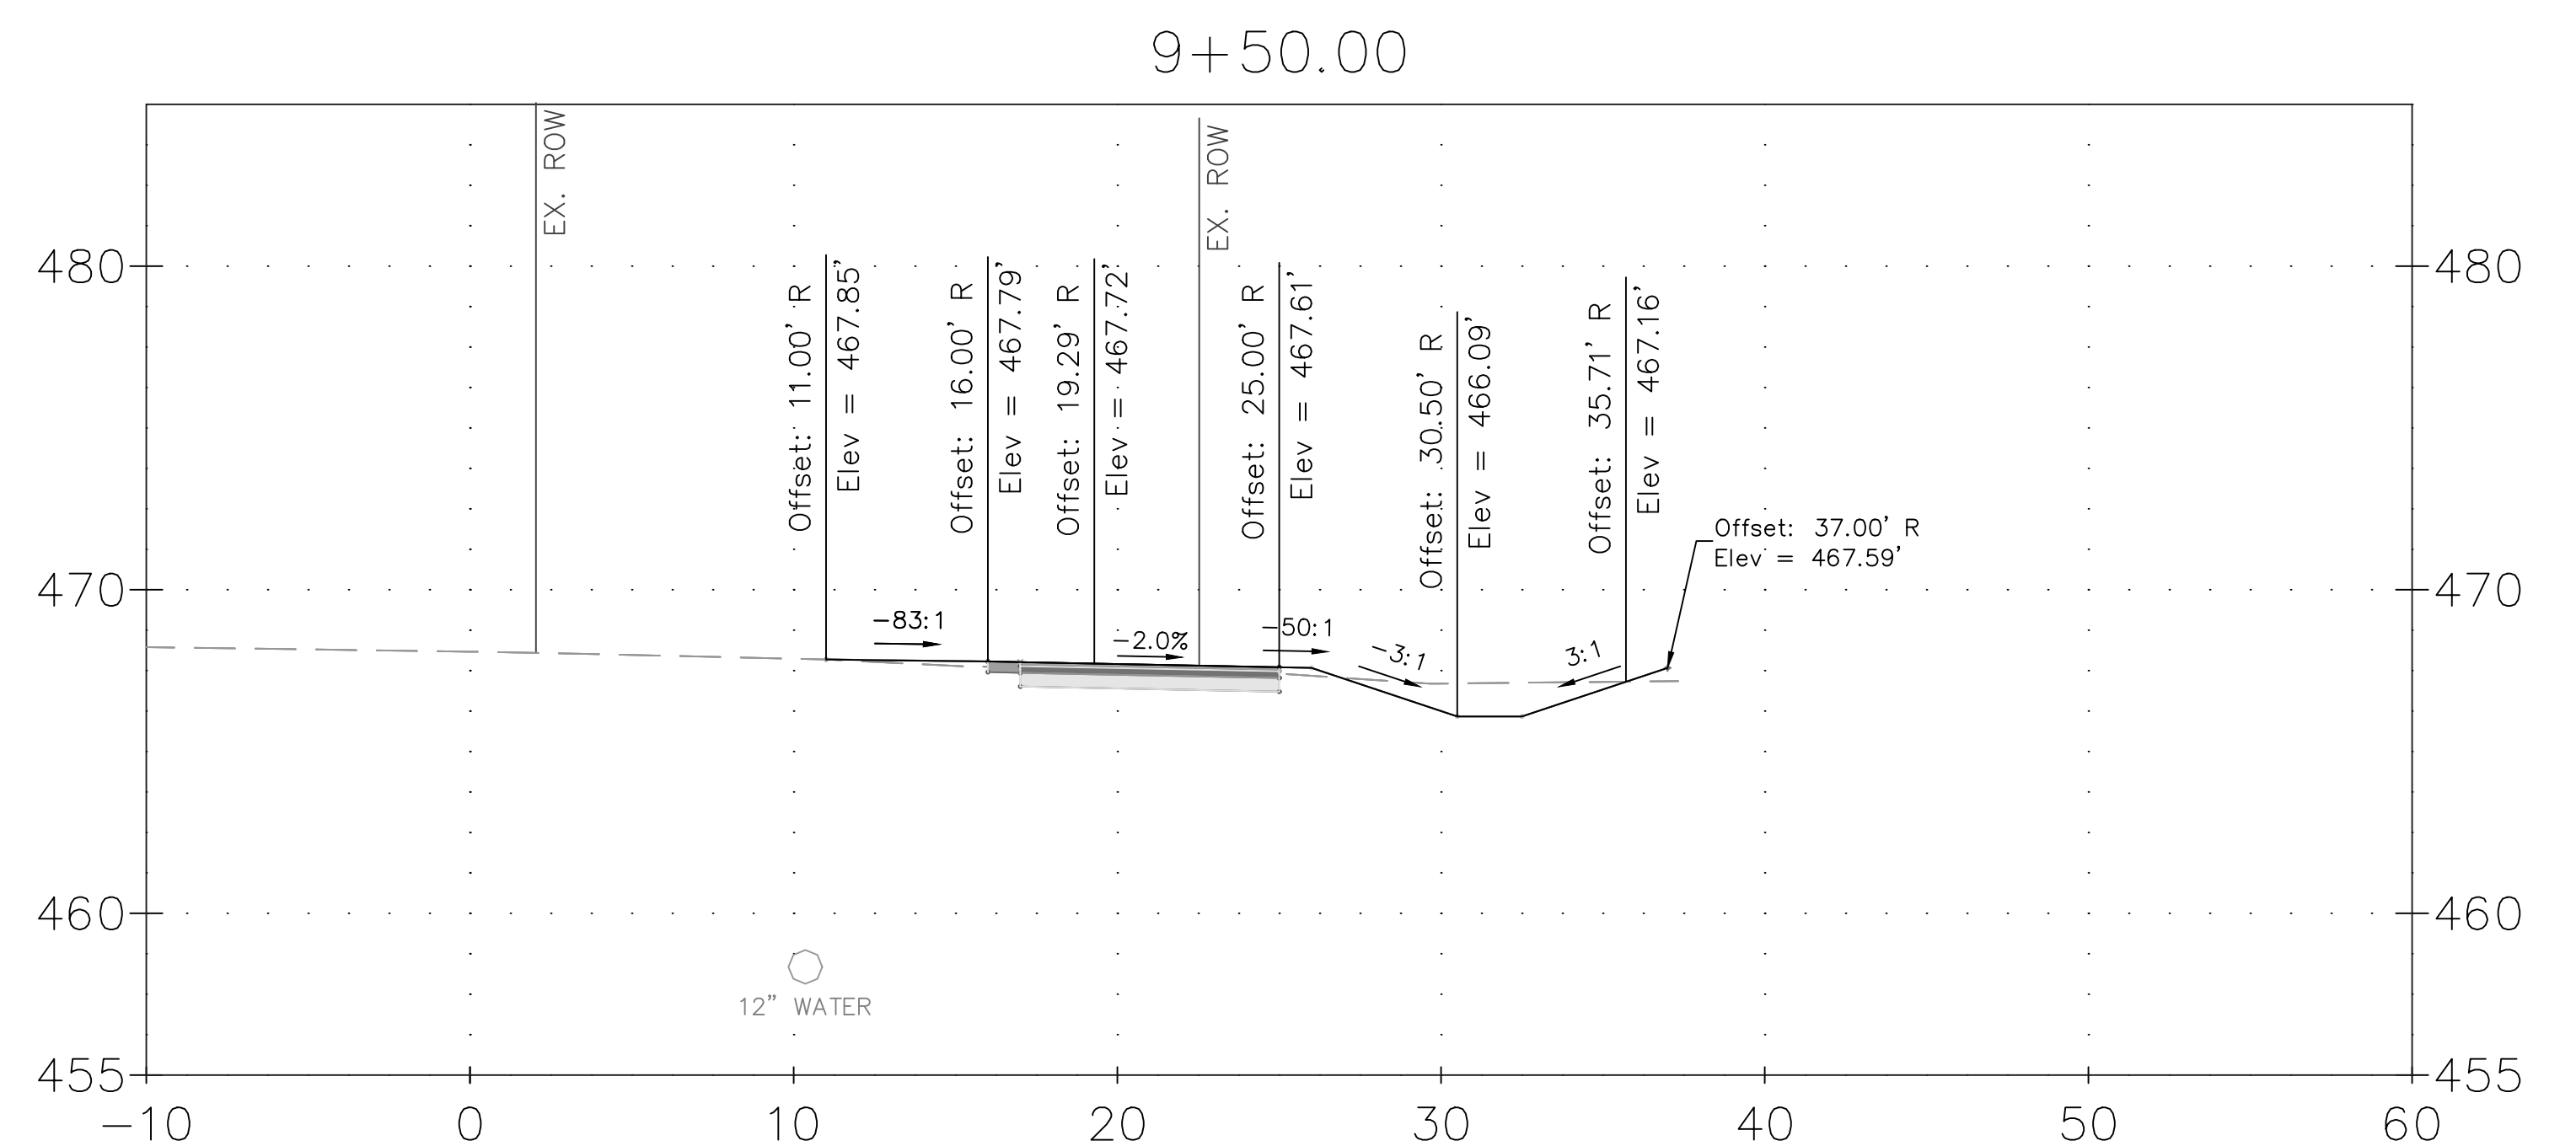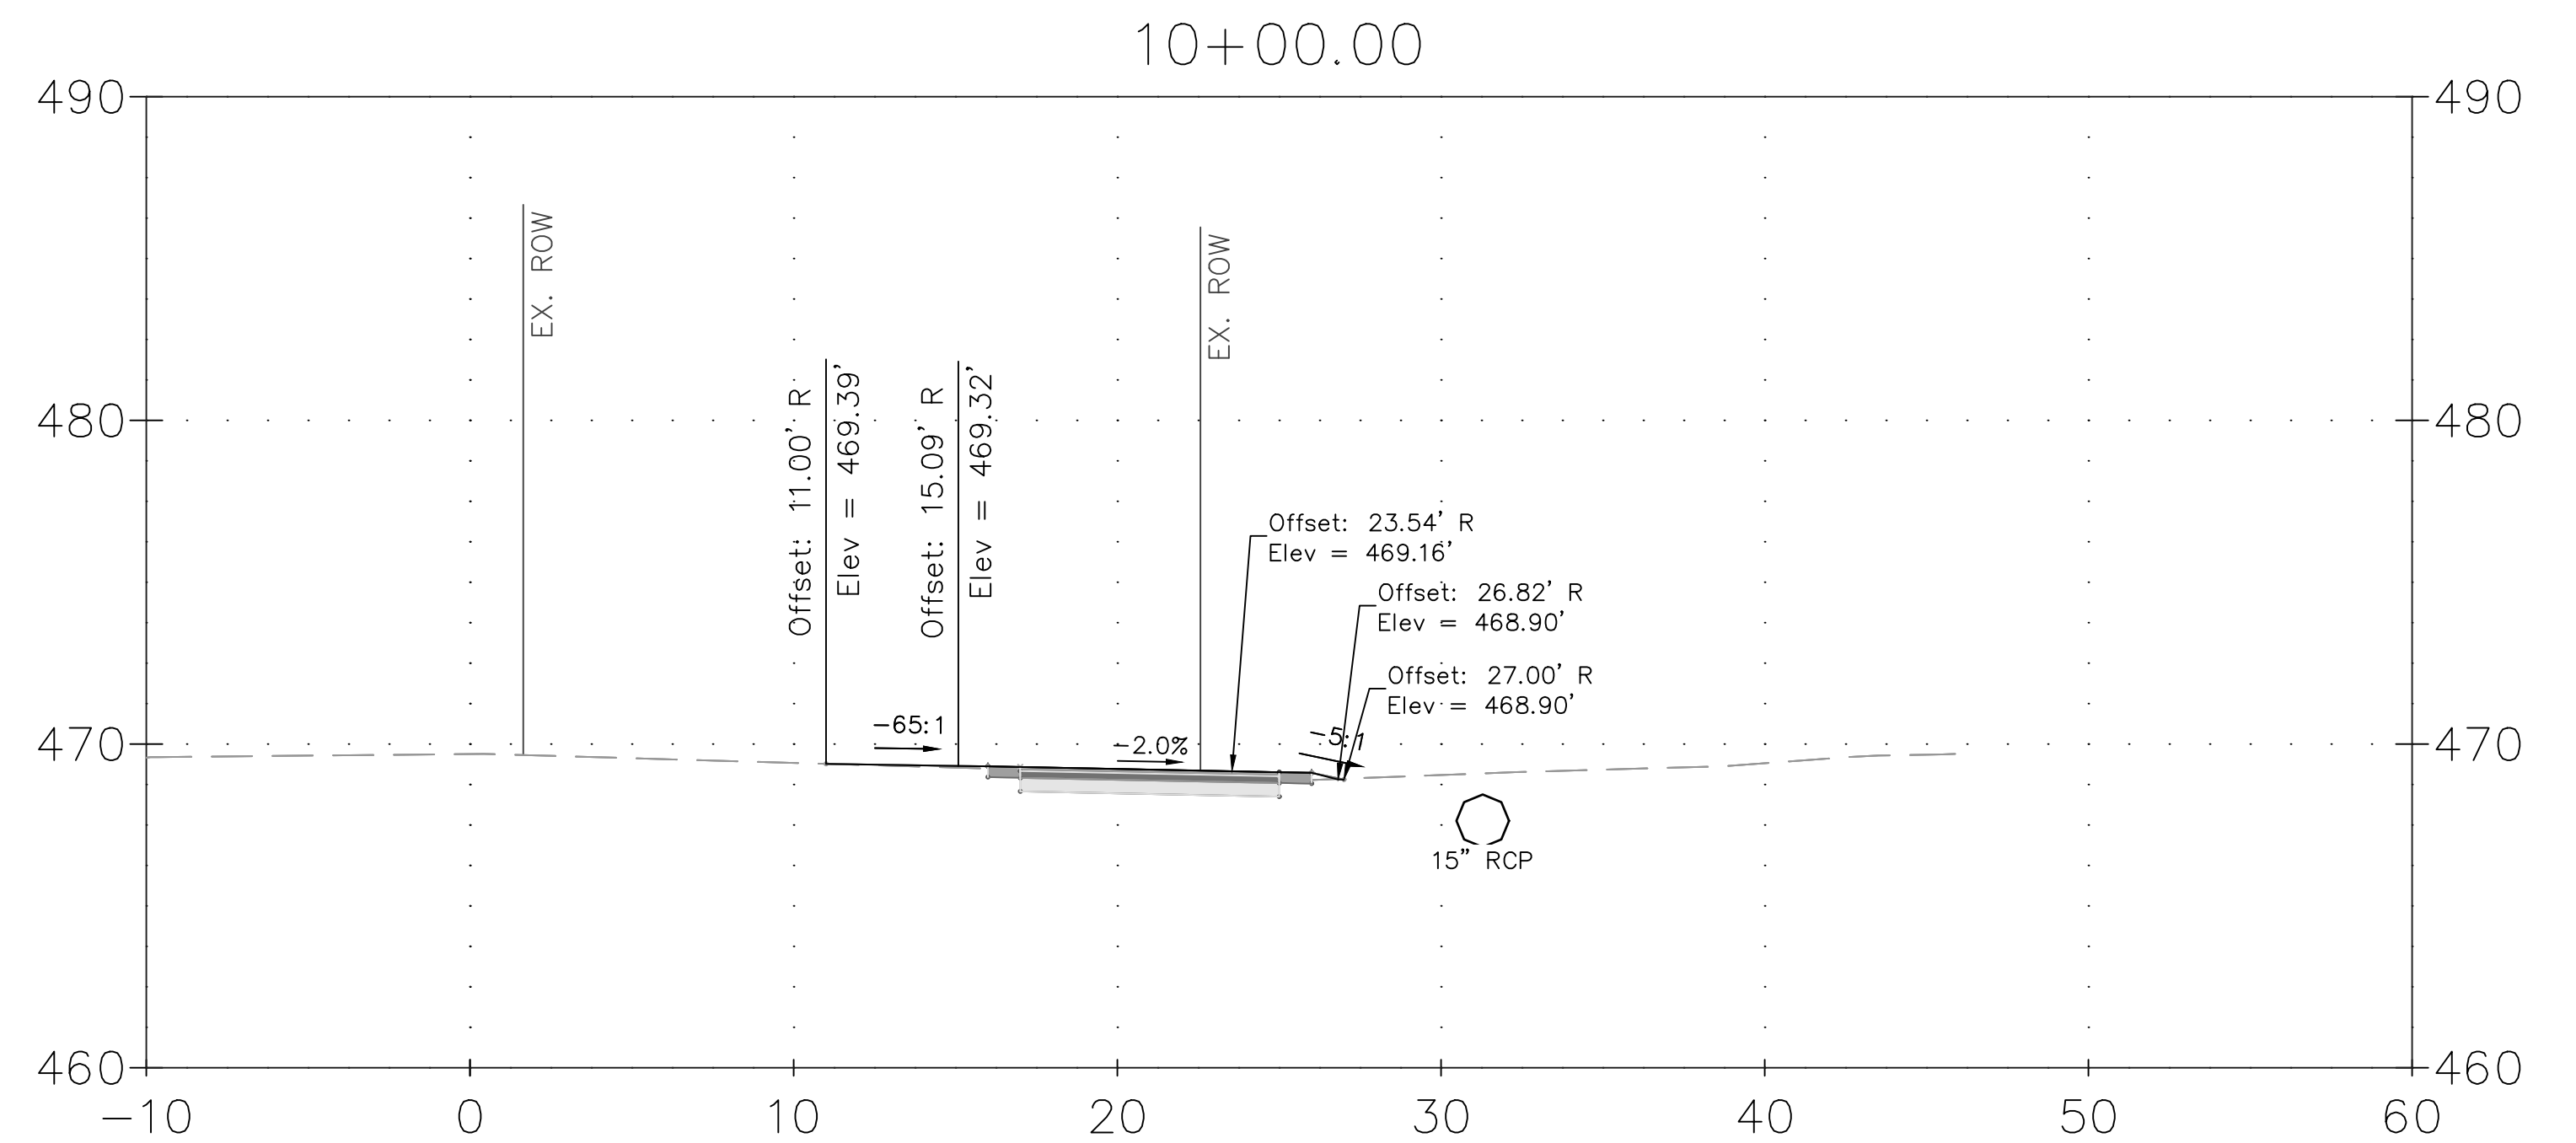

 				MONTGOMERY COUNTY DEPARTMENT OF TRANSPORTATION ROCKVILLE, MARYLAND				XS-05 CROSS SECTION GOOD HOPE ROAD SHARED USE PATH			
				RECOMMENDED FOR APPROVAL REFER TO TITLE SHEET FOR SIGNATURES							
				Chief, Design Section _____ Date _____ APPROVED				 DATUM: NAD 83(2011) HORIZ NAVD 88 VERT			
				REFER TO TITLE SHEET FOR SIGNATURES				SCALE: 1"=5' DATE: DECEMBER 2021			
				Chief, Division of Transportation Engineering _____ Date _____							
NO.	REVISION	DATE	BY	Designed by: <u>ADH</u> Drawn by: <u>MED</u> Checked by: <u>JJR</u>				Project No.: <u>501902</u> SHEET <u>113</u> of <u>135</u>			

FILE NAME: Q:\2013\130605_007_Good_Hope_Road_Sidewalk\CADD\pHC_CrossSections.dwg LAYOUT NAME: XS-05 PLOTTED: Thursday, December 09, 2021 - 2:40pm USER: AHavener

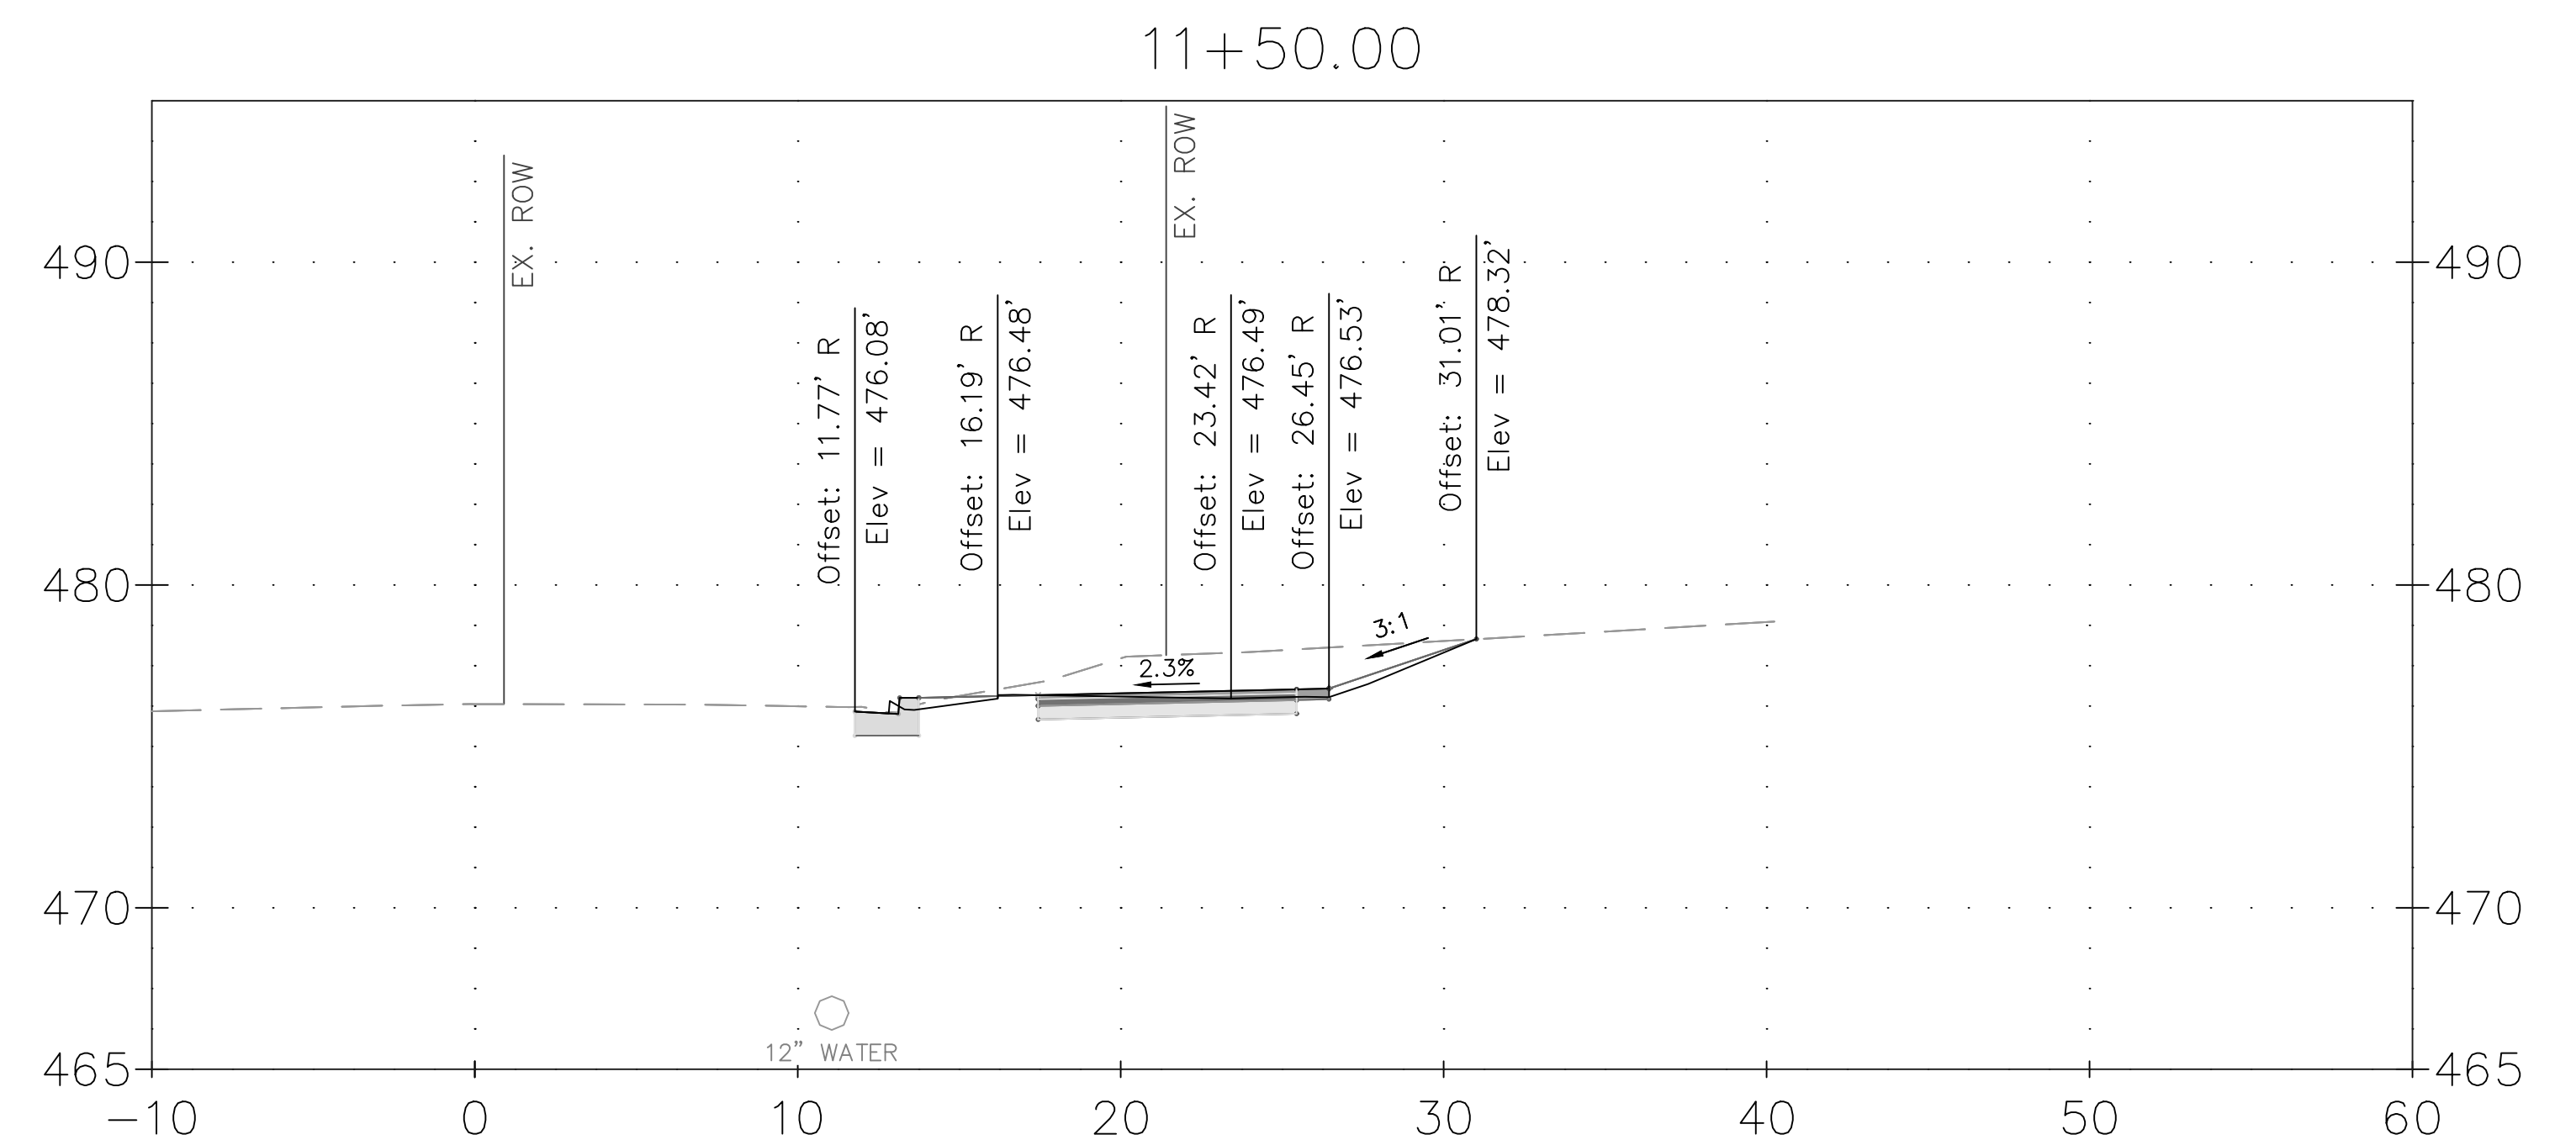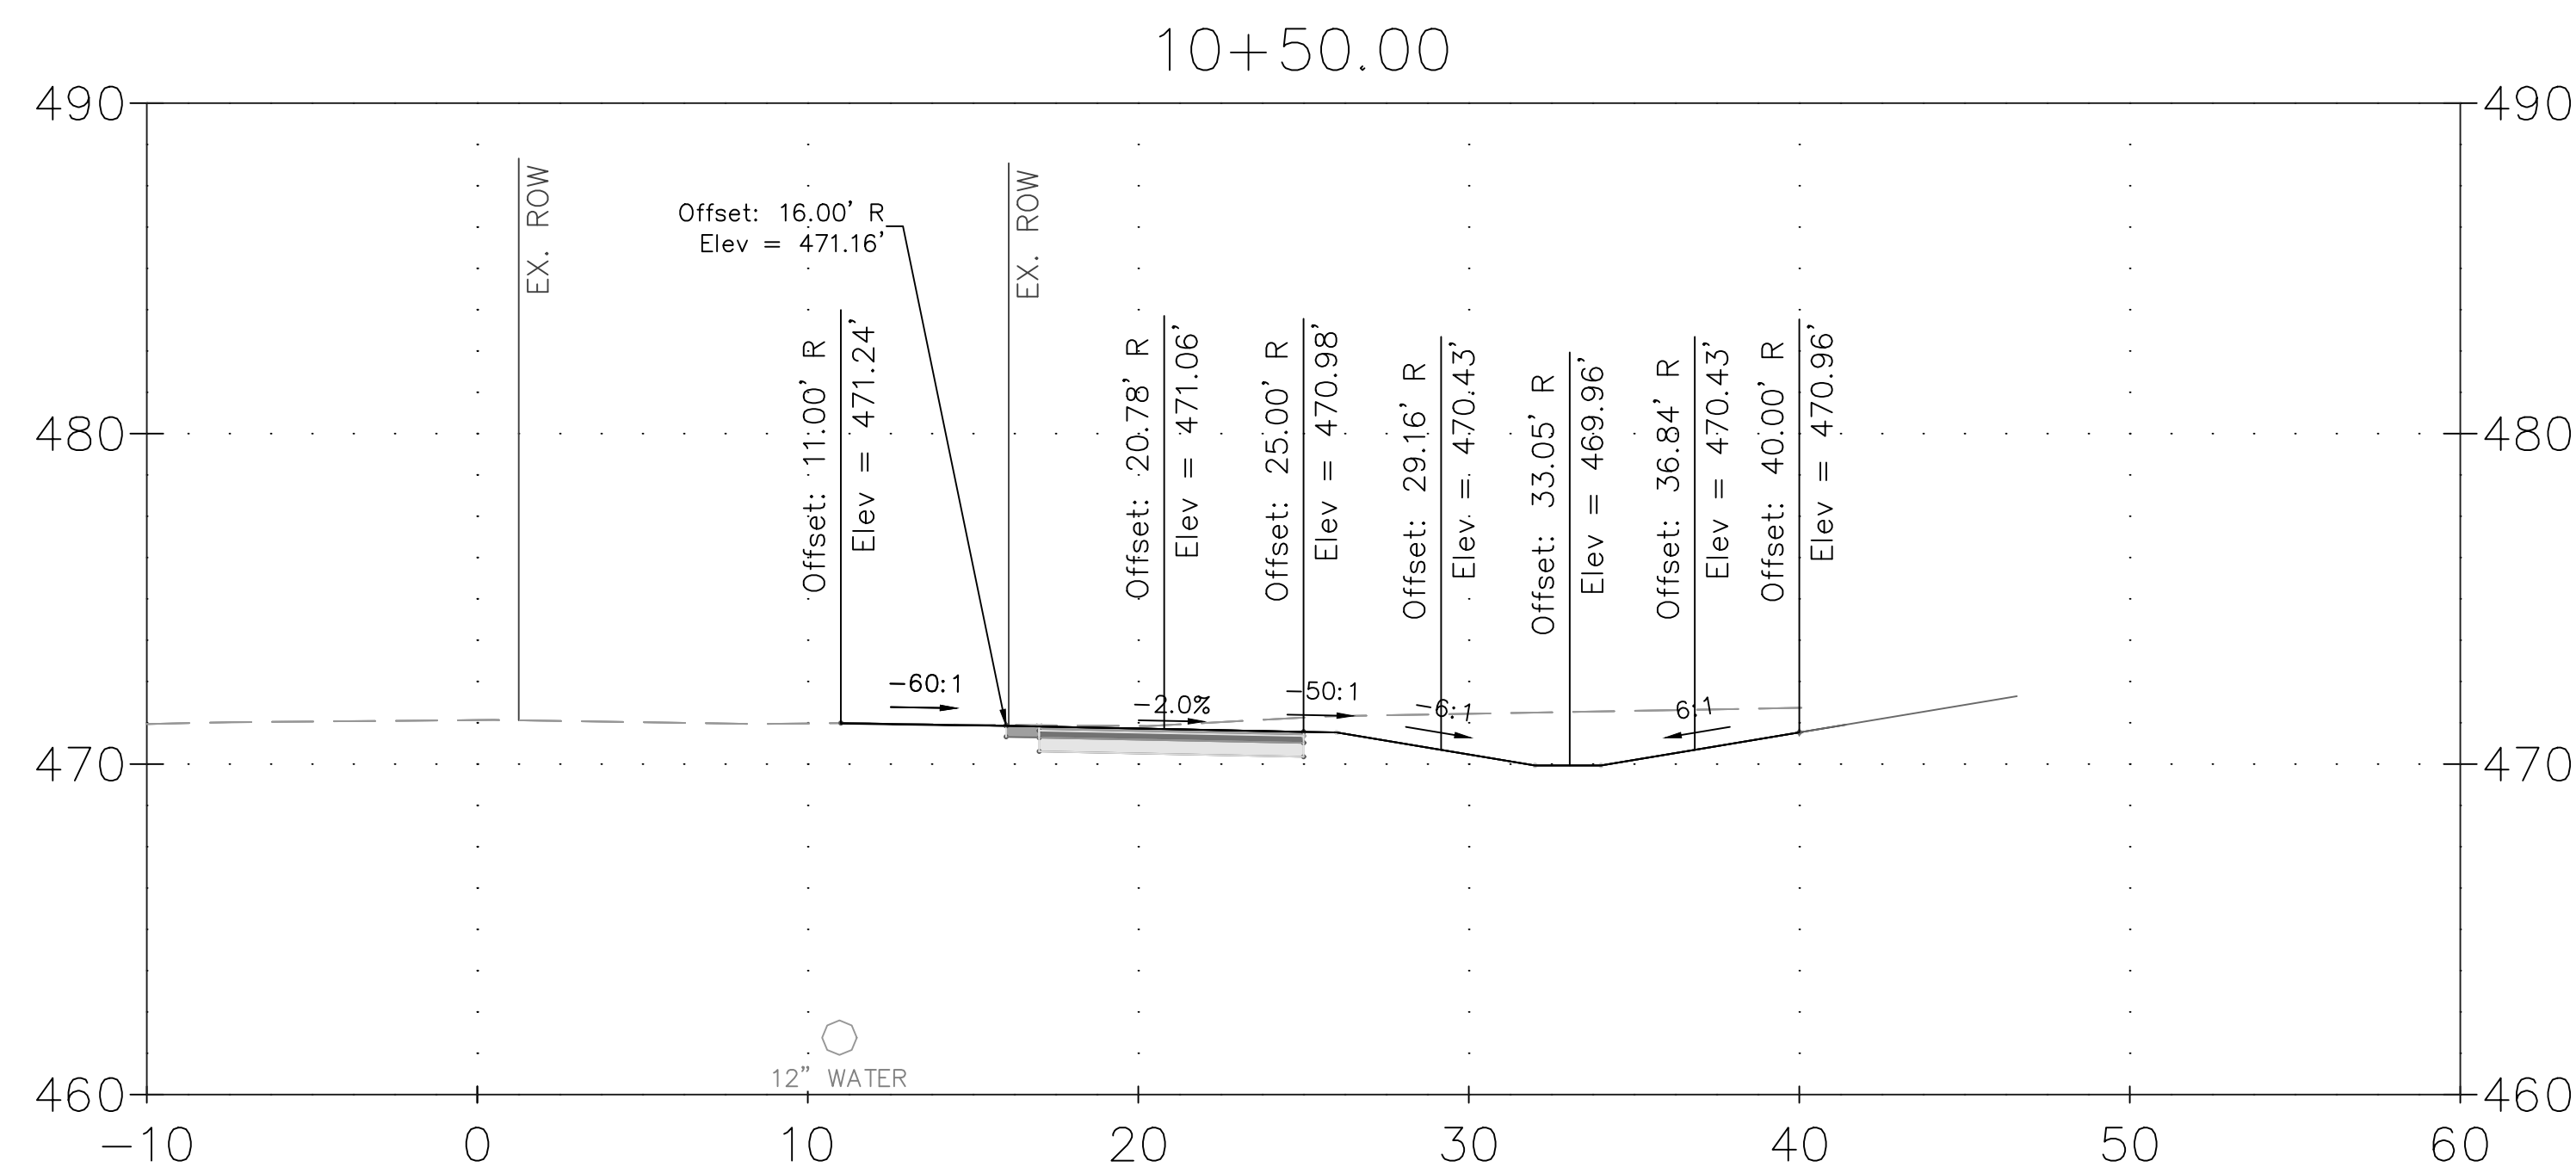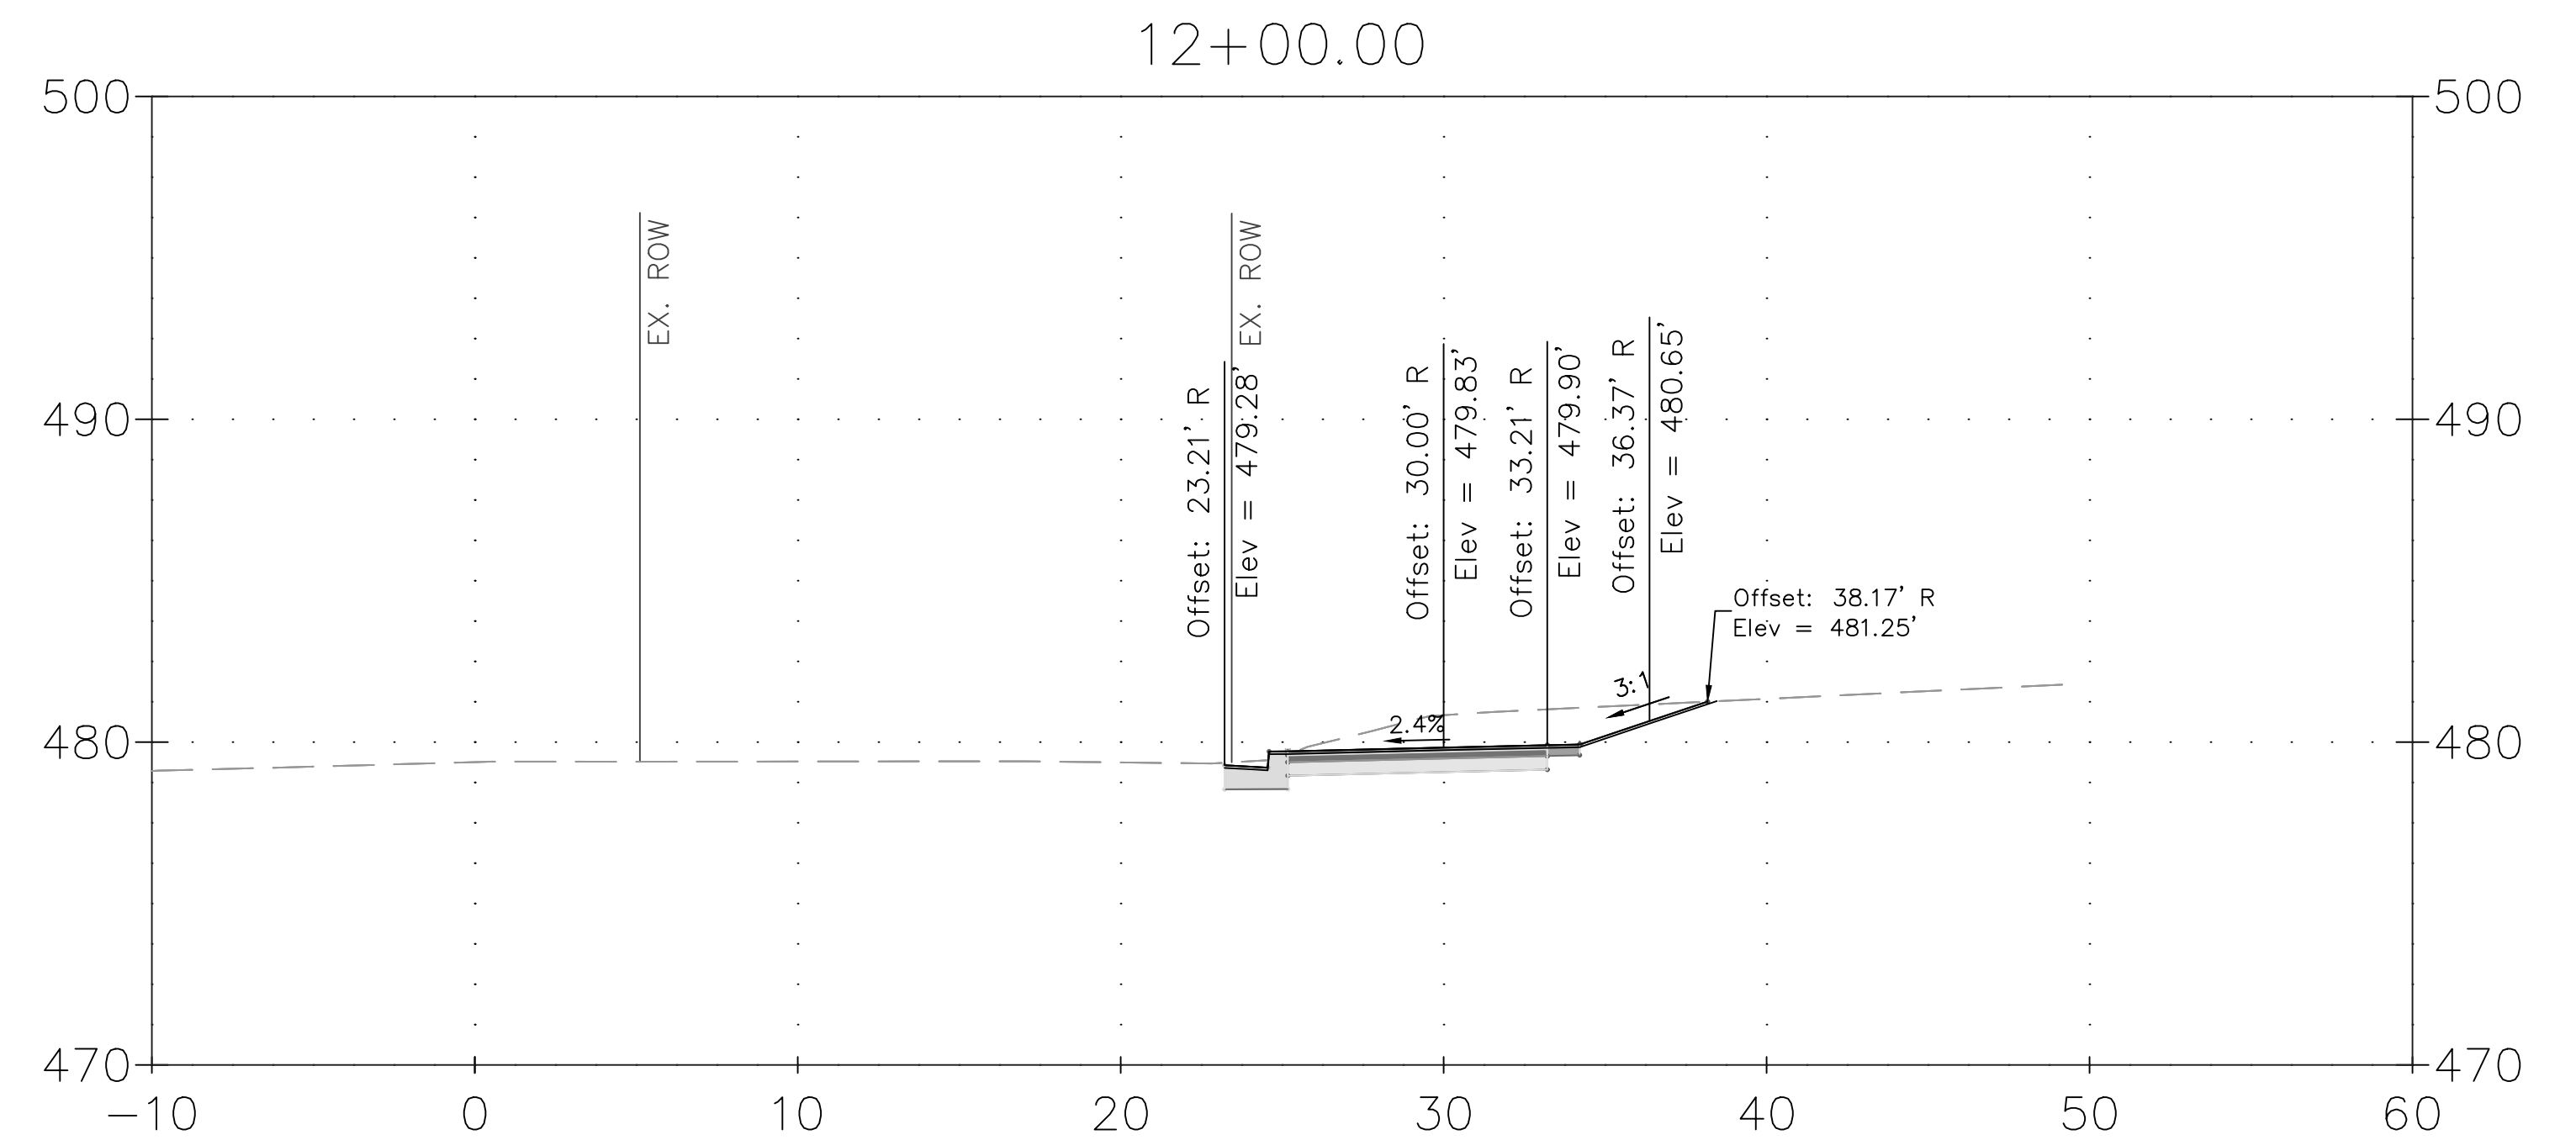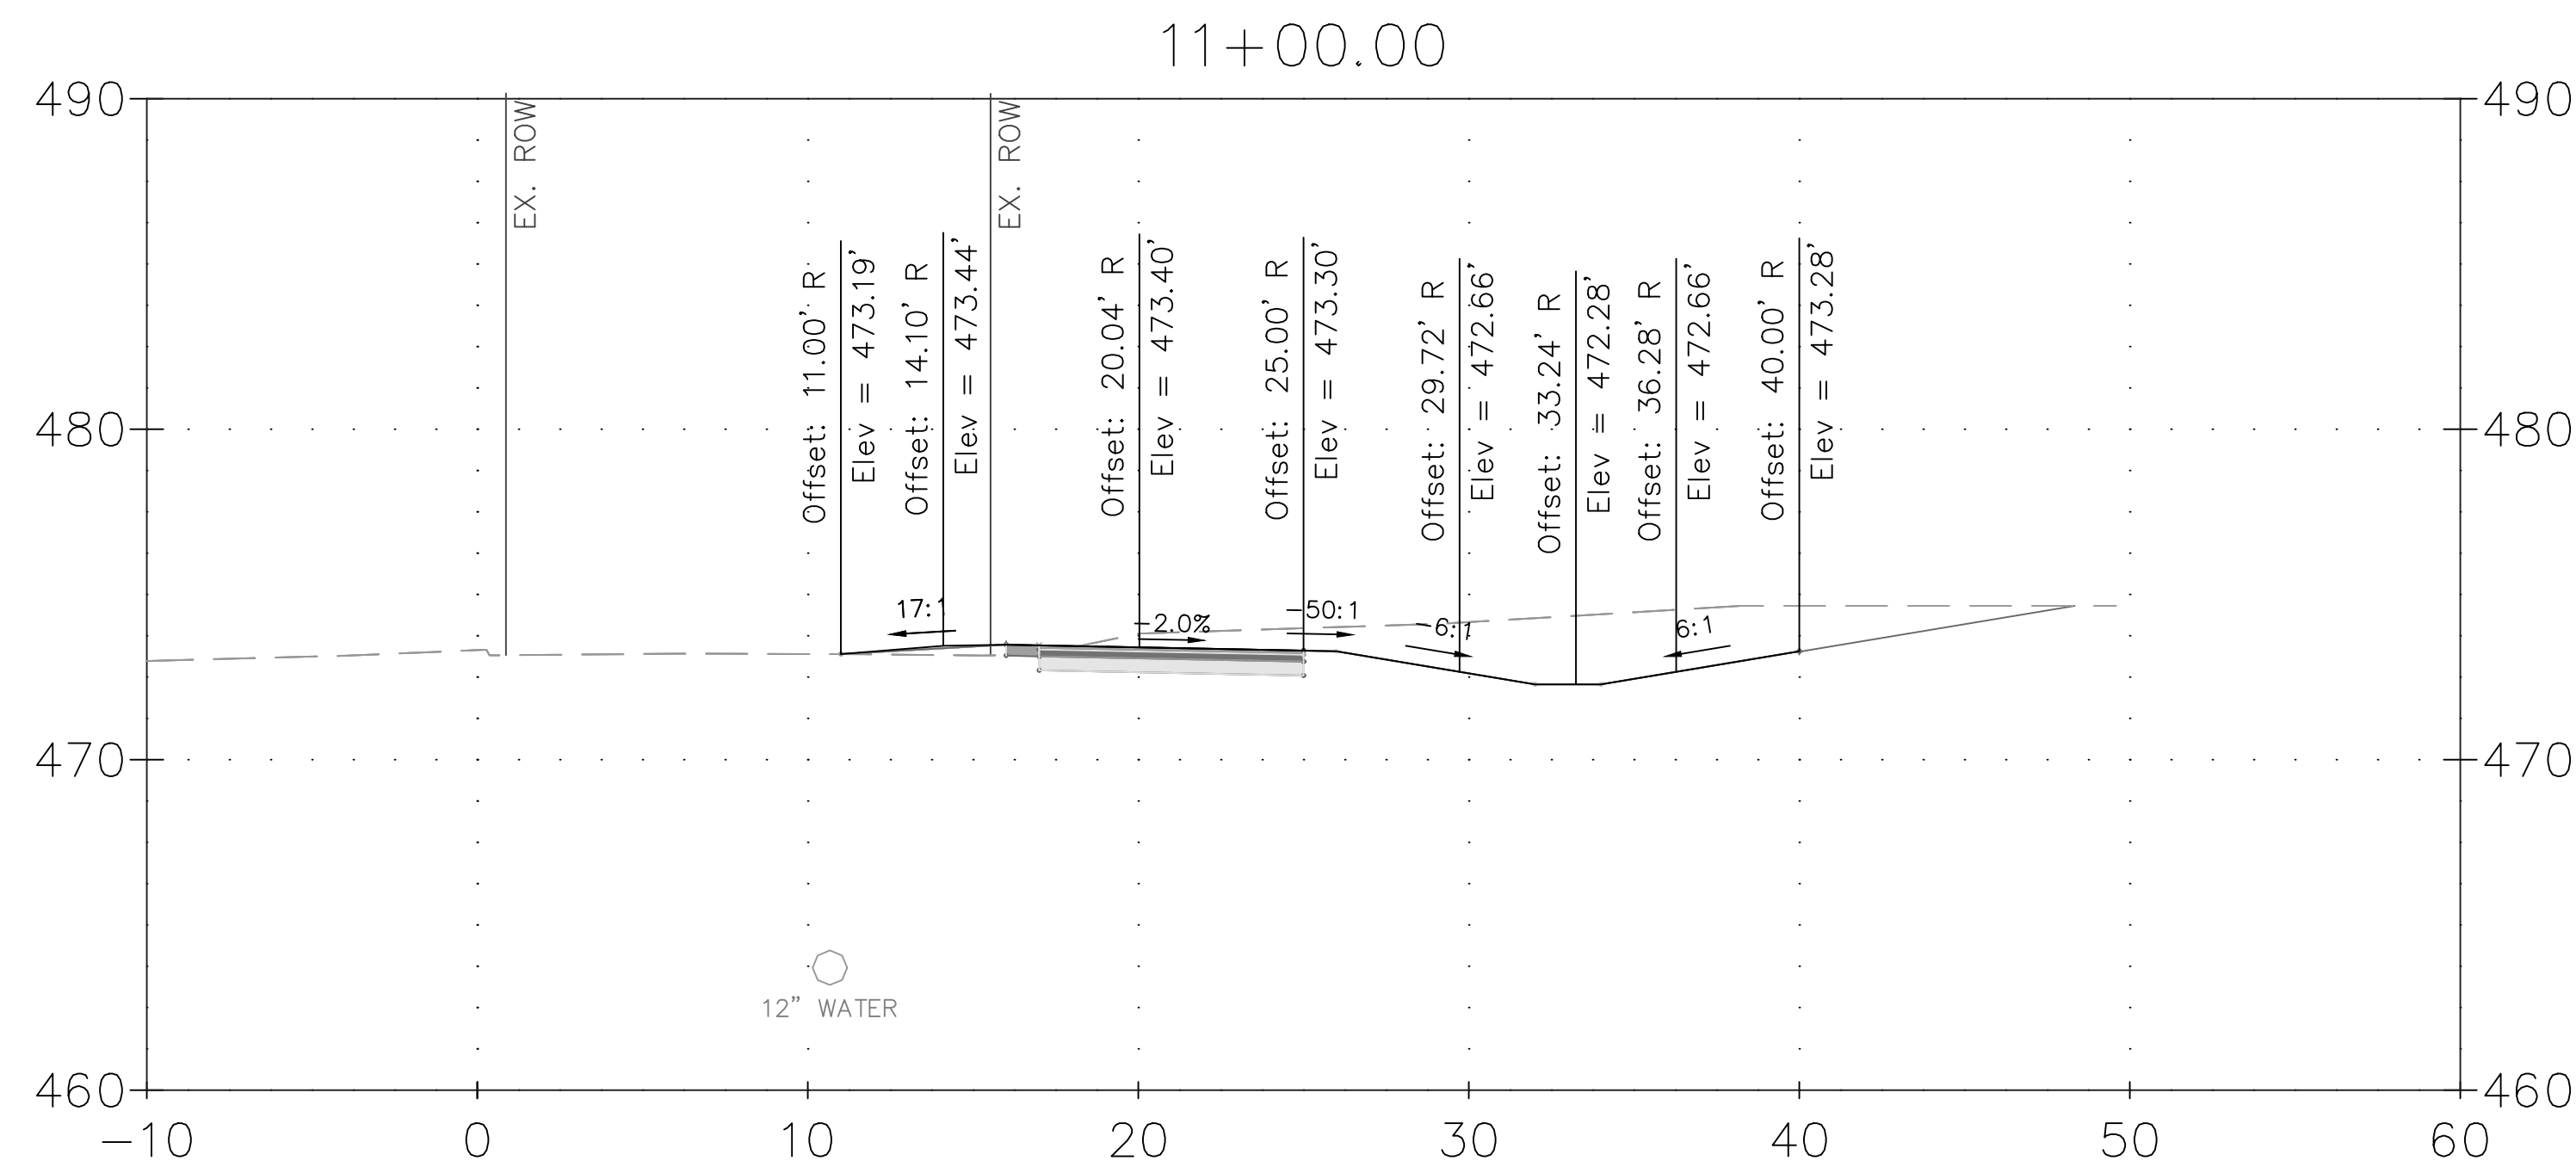

- CROSS SECTION NOTES:
1. UTILITY LINES SHOWN HEREON WERE FIELD DESIGNATED AND LOCATED BY JMT.
 2. ELEVATIONS OF UTILITY LINES ARE APPROXIMATE BASED ON TEST PIT INFORMATION AND COORDINATION WITH UTILITY COMPANIES.
 3. UTILITY CONFLICTS SHOWN WILL REQUIRE COORDINATION WITH AFFECTED UTILITY COMPANIES. RELOCATIONS TO BE COMPLETED BY OTHERS AS NECESSARY.
 4. BASELINE OF CONSTRUCTION IS LOCATED ALONG THE CENTERLINE OF GOOD HOPE ROAD. CROSS SLOPE OF PROPOSED SHARED USE PATH SHALL NOT EXCEED 2% IN ANY LOCATION.

[illegible]

MONTGOMERY COUNTY
DEPARTMENT OF TRANSPORTATION
ROCKVILLE, MARYLAND

RECOMMENDED FOR APPROVAL

REFER TO TITLE SHEET FOR SIGNATURES

Chief, Design Section _____ Date _____

APPROVED _____

REFER TO TITLE SHEET FOR SIGNATURES


Chief, Division of Transportation Engineering Date

Designed by: ADH Drawn by: MED Checked by: JJR

Designed by: _____ Drawn by: _____ Checked by: _____

XS-06 CROSS SECTION

GOOD HOPE ROAD
SHARED USE PATH

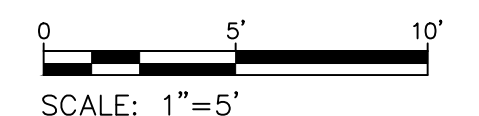

DATUM: NAD 83(2011) HORIZ
NAVD 88 VERT
DATE: DECEMBER 2021

DATE: DECEMBER 2021

Project No. : 501902 SHEET 114 of 135

THE MARYLAND-NATIONAL
CAPITAL PARK AND PLANNING
COMMISSION, DEPARTMENT OF
PARK AND PLANNING

M-NCPPC PERMIT NO. 2020-034

PARK J33





REVIEWED BY Brian Lewandowski

APPROVED BY [Signature]
CHIEF, CONSTRUCTION SECTION

DATE APPROVED 12/14/2021

**THIS IS NOT A PERMIT TO
BEGIN CONSTRUCTION**

This approval is for technical review only.
For permit information, contact Jay Childs,
Construction Supervisor at (301) 495-2574

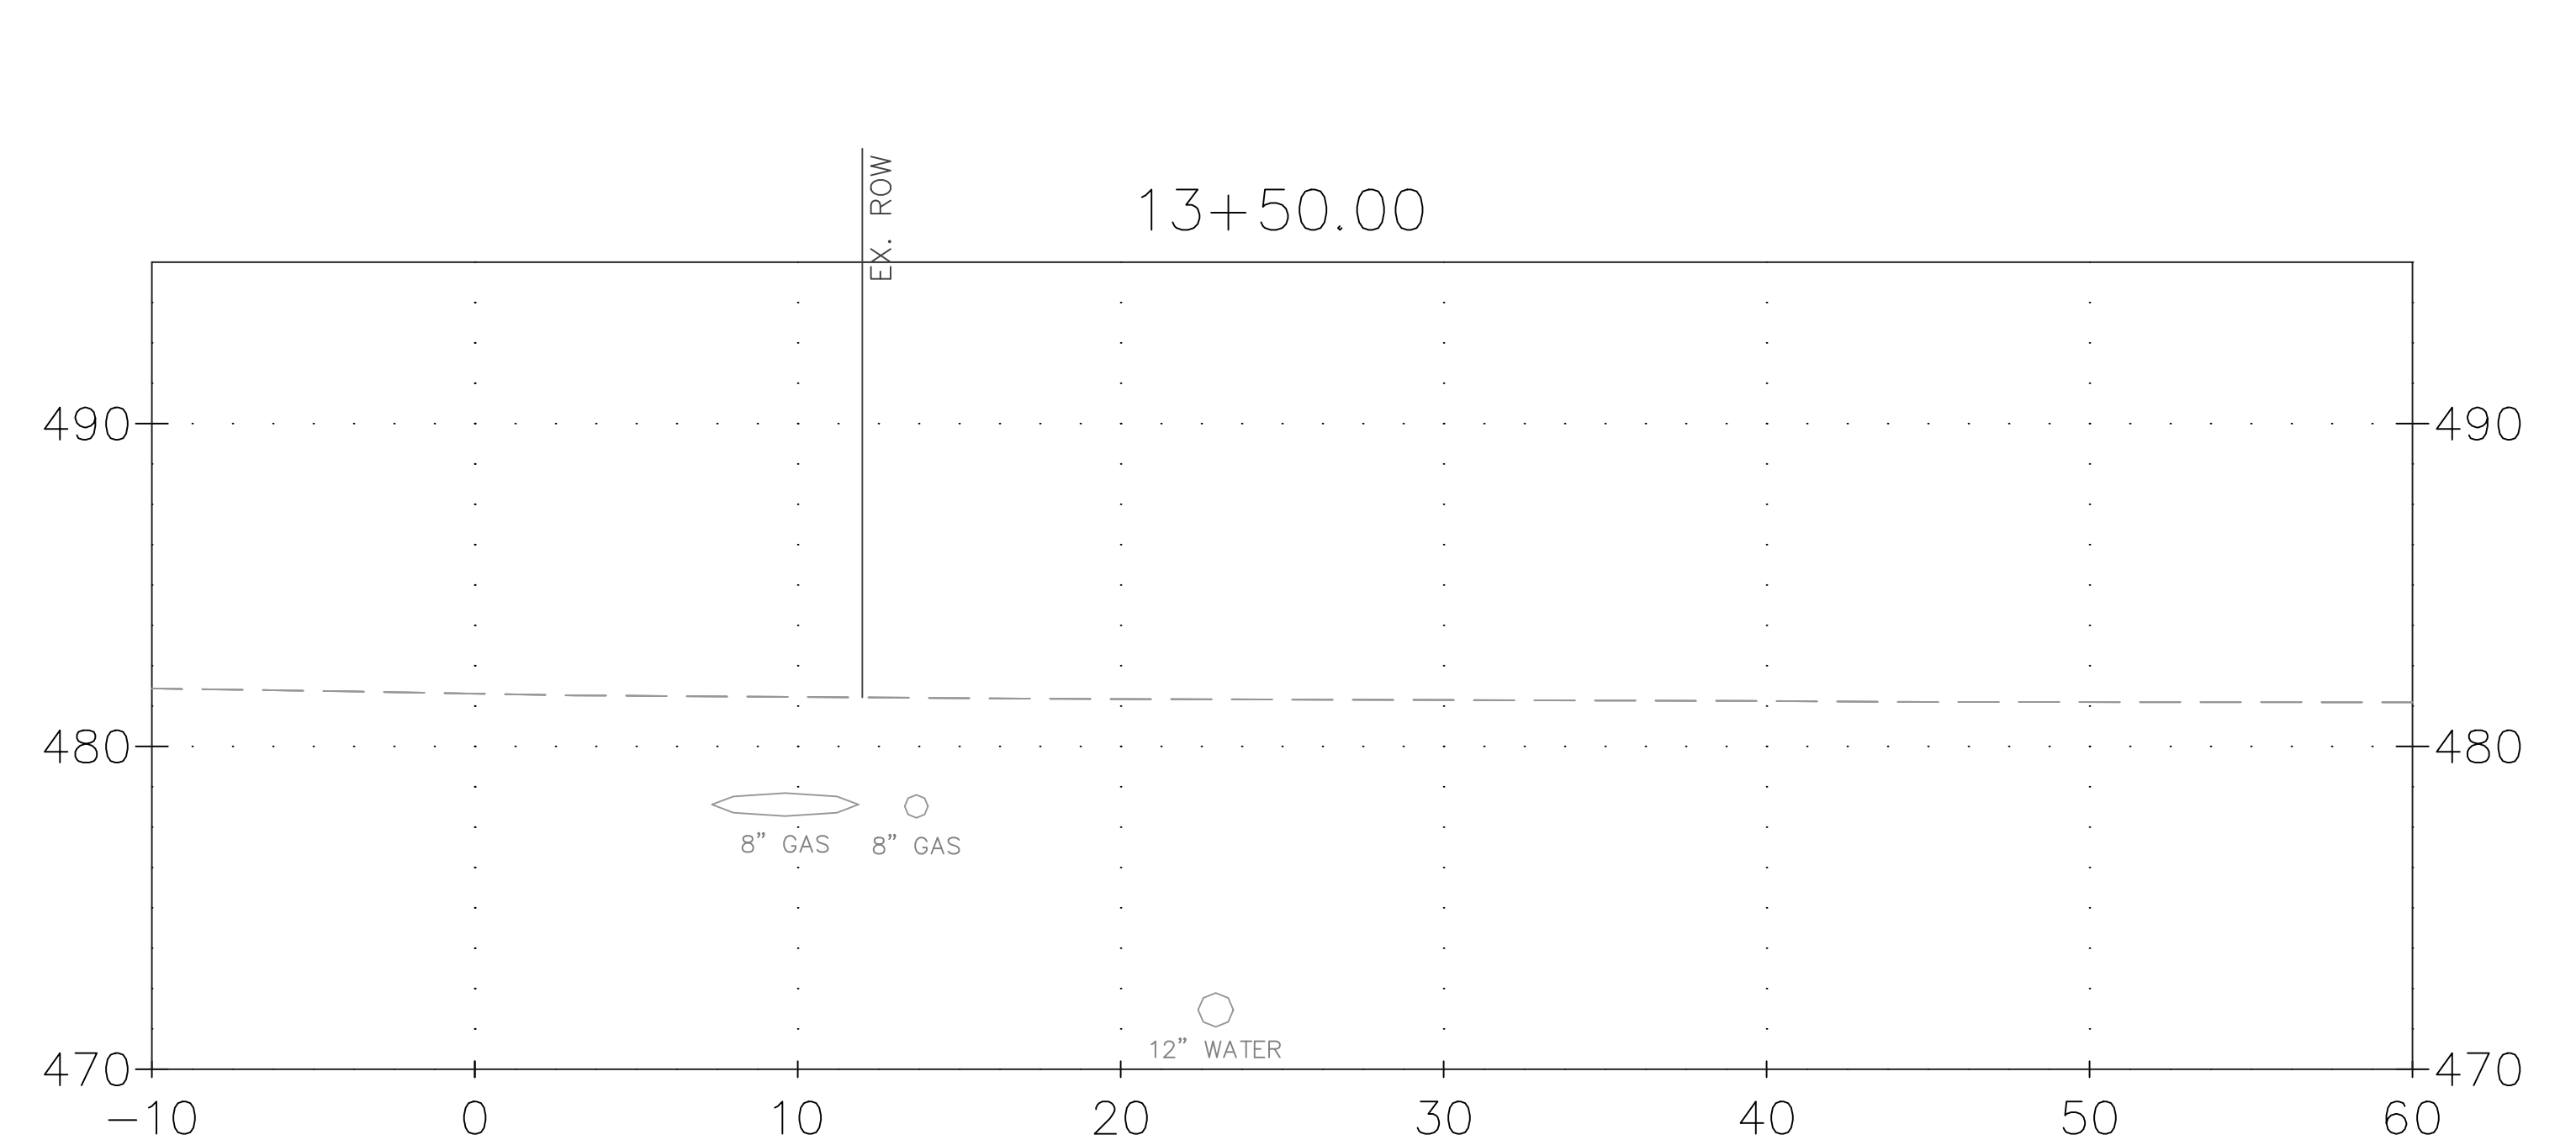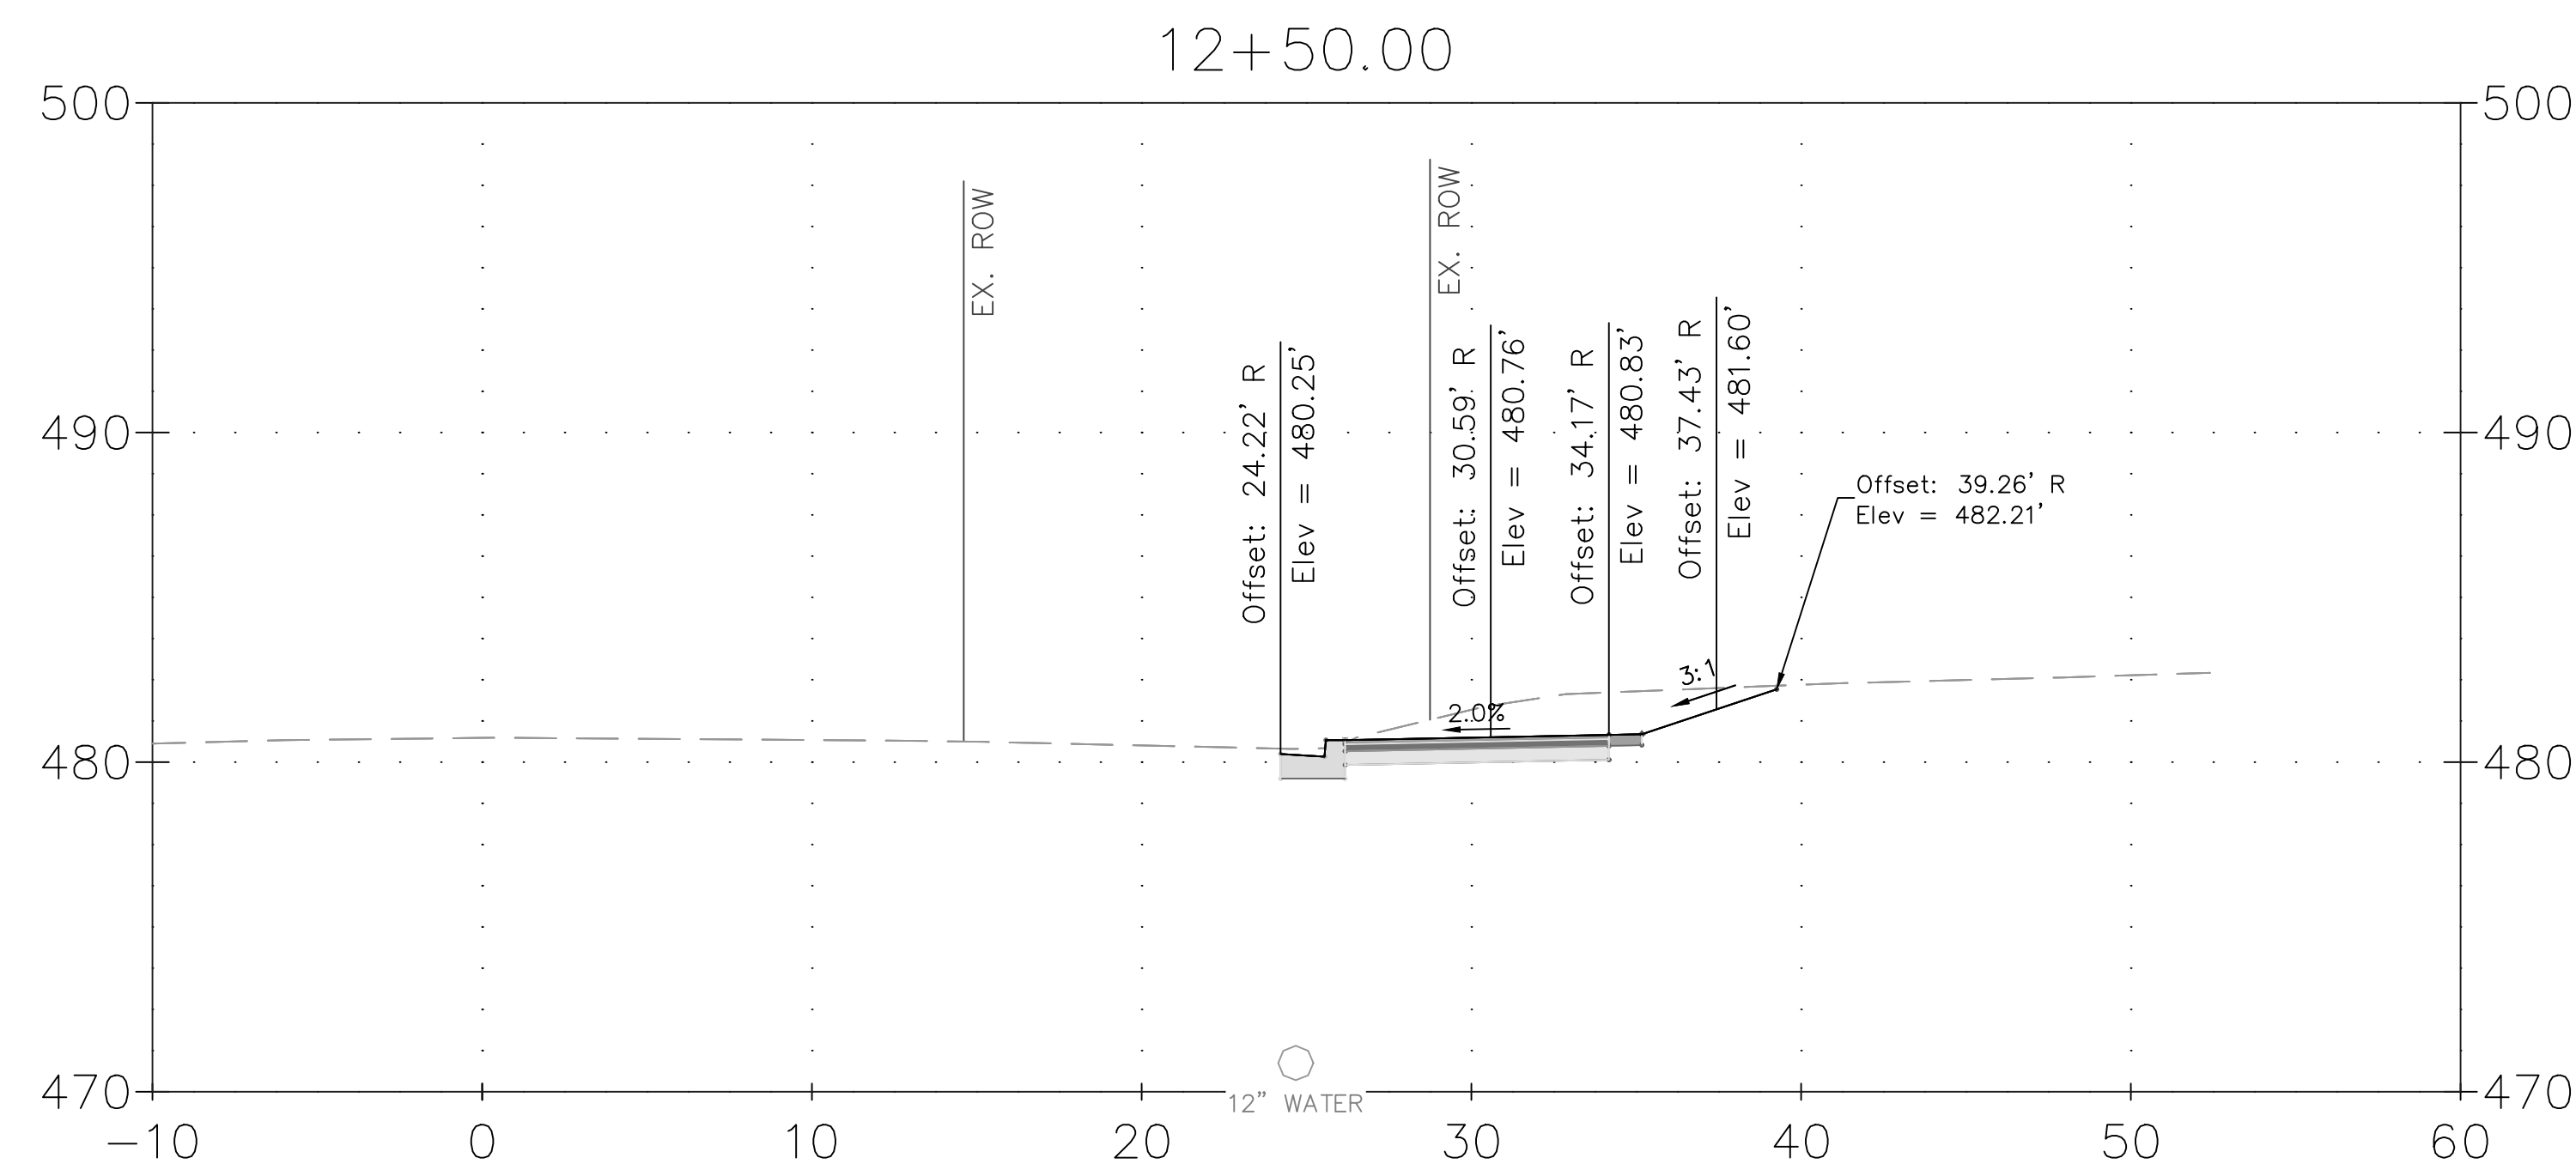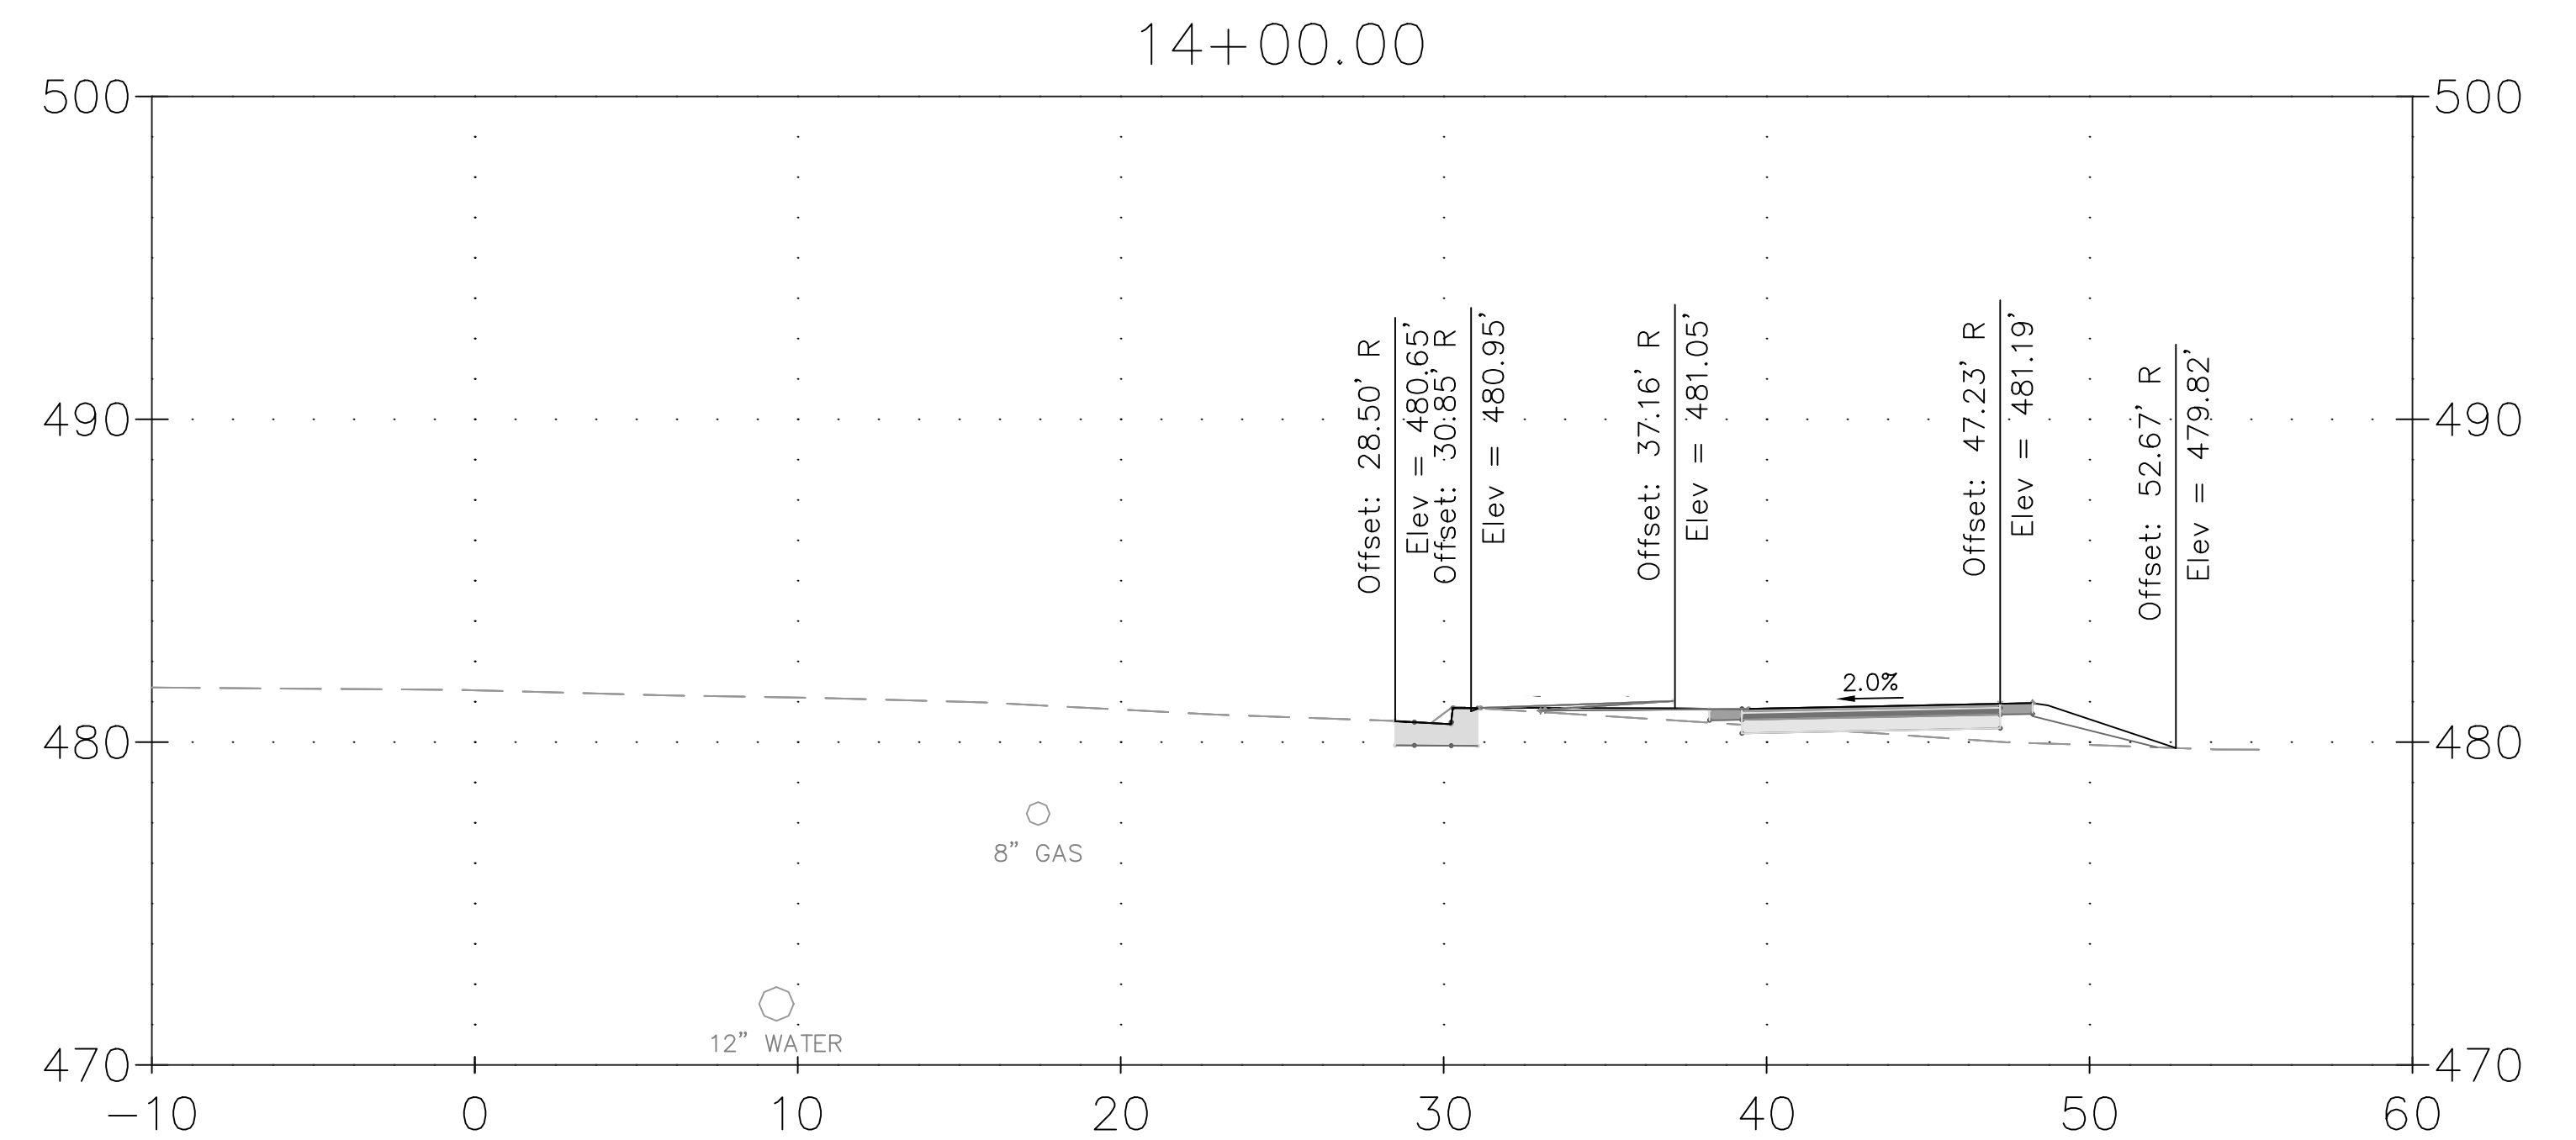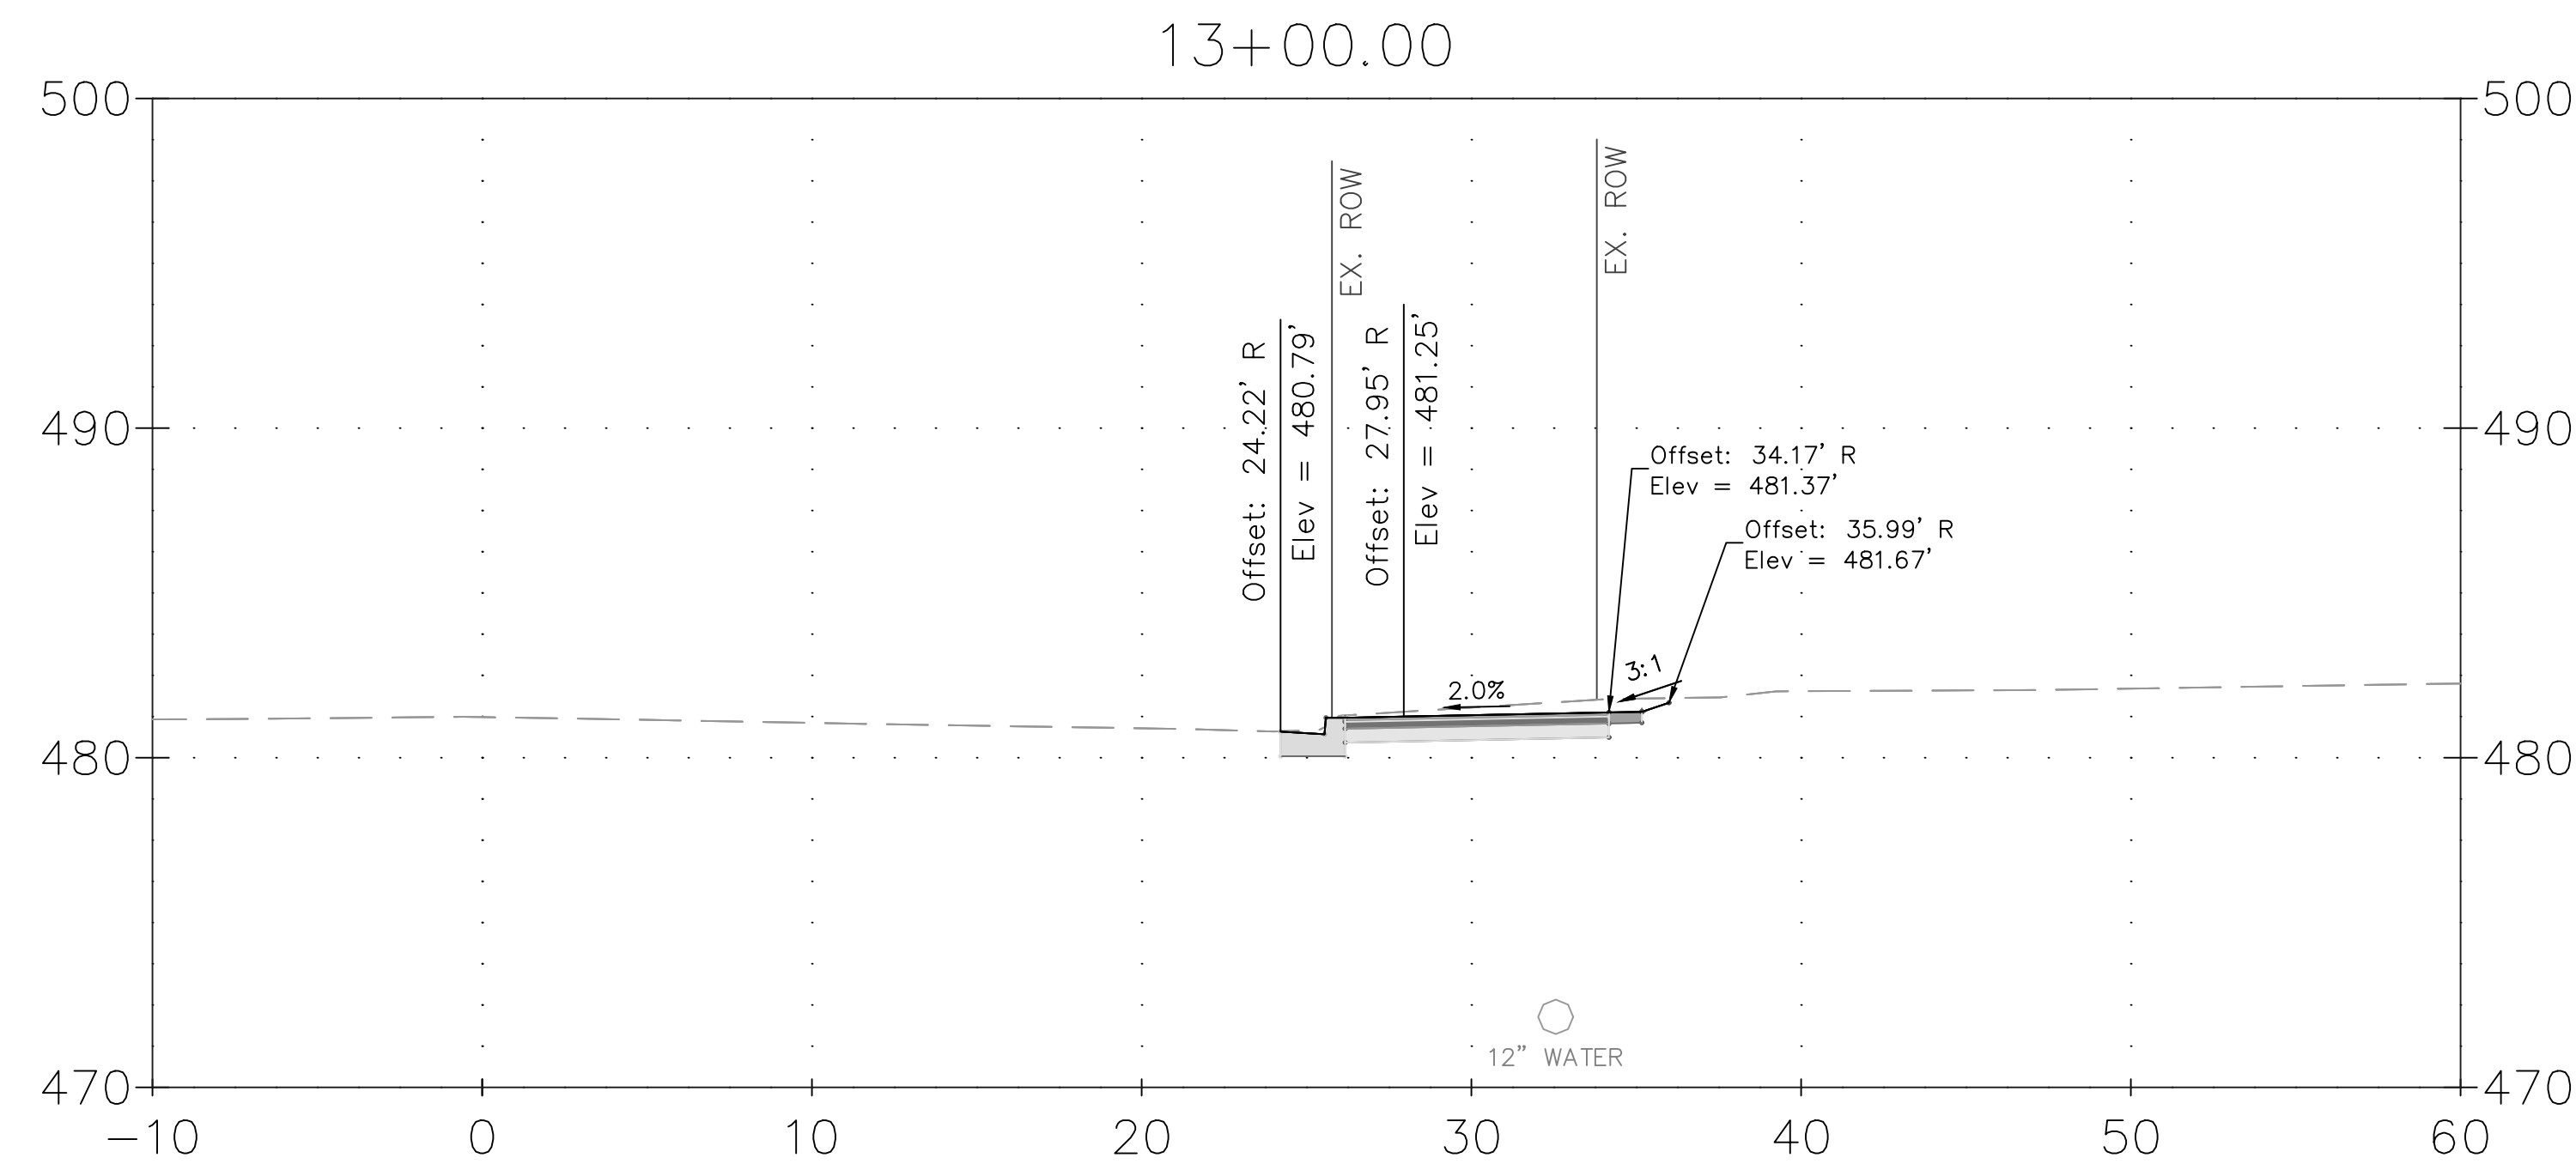

- CROSS SECTION NOTES:
1. UTILITY LINES SHOWN HEREON WERE FIELD DESIGNATED AND LOCATED BY JMT.
 2. ELEVATIONS OF UTILITY LINES ARE APPROXIMATE BASED ON TEST PIT INFORMATION AND COORDINATION WITH UTILITY COMPANIES.
 3. UTILITY CONFLICTS SHOWN WILL REQUIRE COORDINATION WITH AFFECTED UTILITY COMPANIES. RELOCATIONS TO BE COMPLETED BY OTHERS AS NECESSARY.
 4. BASELINE OF CONSTRUCTION IS LOCATED ALONG THE CENTERLINE OF GOOD HOPE ROAD. CROSS SLOPE OF PROPOSED SHARED USE PATH SHALL NOT EXCEED 2% IN ANY LOCATION.

[illegible]

MONTGOMERY COUNTY
DEPARTMENT OF TRANSPORTATION
ROCKVILLE, MARYLAND

RECOMMENDED FOR APPROVAL

REFER TO TITLE SHEET FOR SIGNATURES

Chief, Design Section _____ Date _____

APPROVED


REFER TO TITLE SHEET FOR SIGNATURES

Chief, Division of Transportation Engineering Date

Designed by: ADH Drawn by: MED Checked by: JJR

XS-07 CROSS SECTION

GOOD HOPE ROAD
SHARED USE PATH

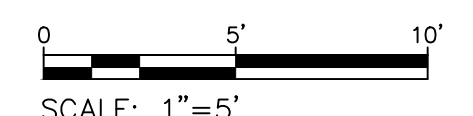

DATUM: NAD 83(2011) HORIZ

NAVD 88 VERT

DATE: DECEMBER 2021

Project No. : 501902 SHEET 115 of 135

THE MARYLAND-NATIONAL
CAPITAL PARK AND PLANNING
COMMISSION, DEPARTMENT OF
PARK AND PLANNING

M-NCPPC PERMIT NO. 2020-034

PARK J33





REVIEWED BY Brian Lewandowski

APPROVED BY [Signature]
CHIEF, CONSTRUCTION SECTION

DATE APPROVED 12/14/2021

**THIS IS NOT A PERMIT TO
BEGIN CONSTRUCTION**

This approval is for technical review only.
For permit information, contact Jay Childs,
Construction Supervisor at (301) 495-2574

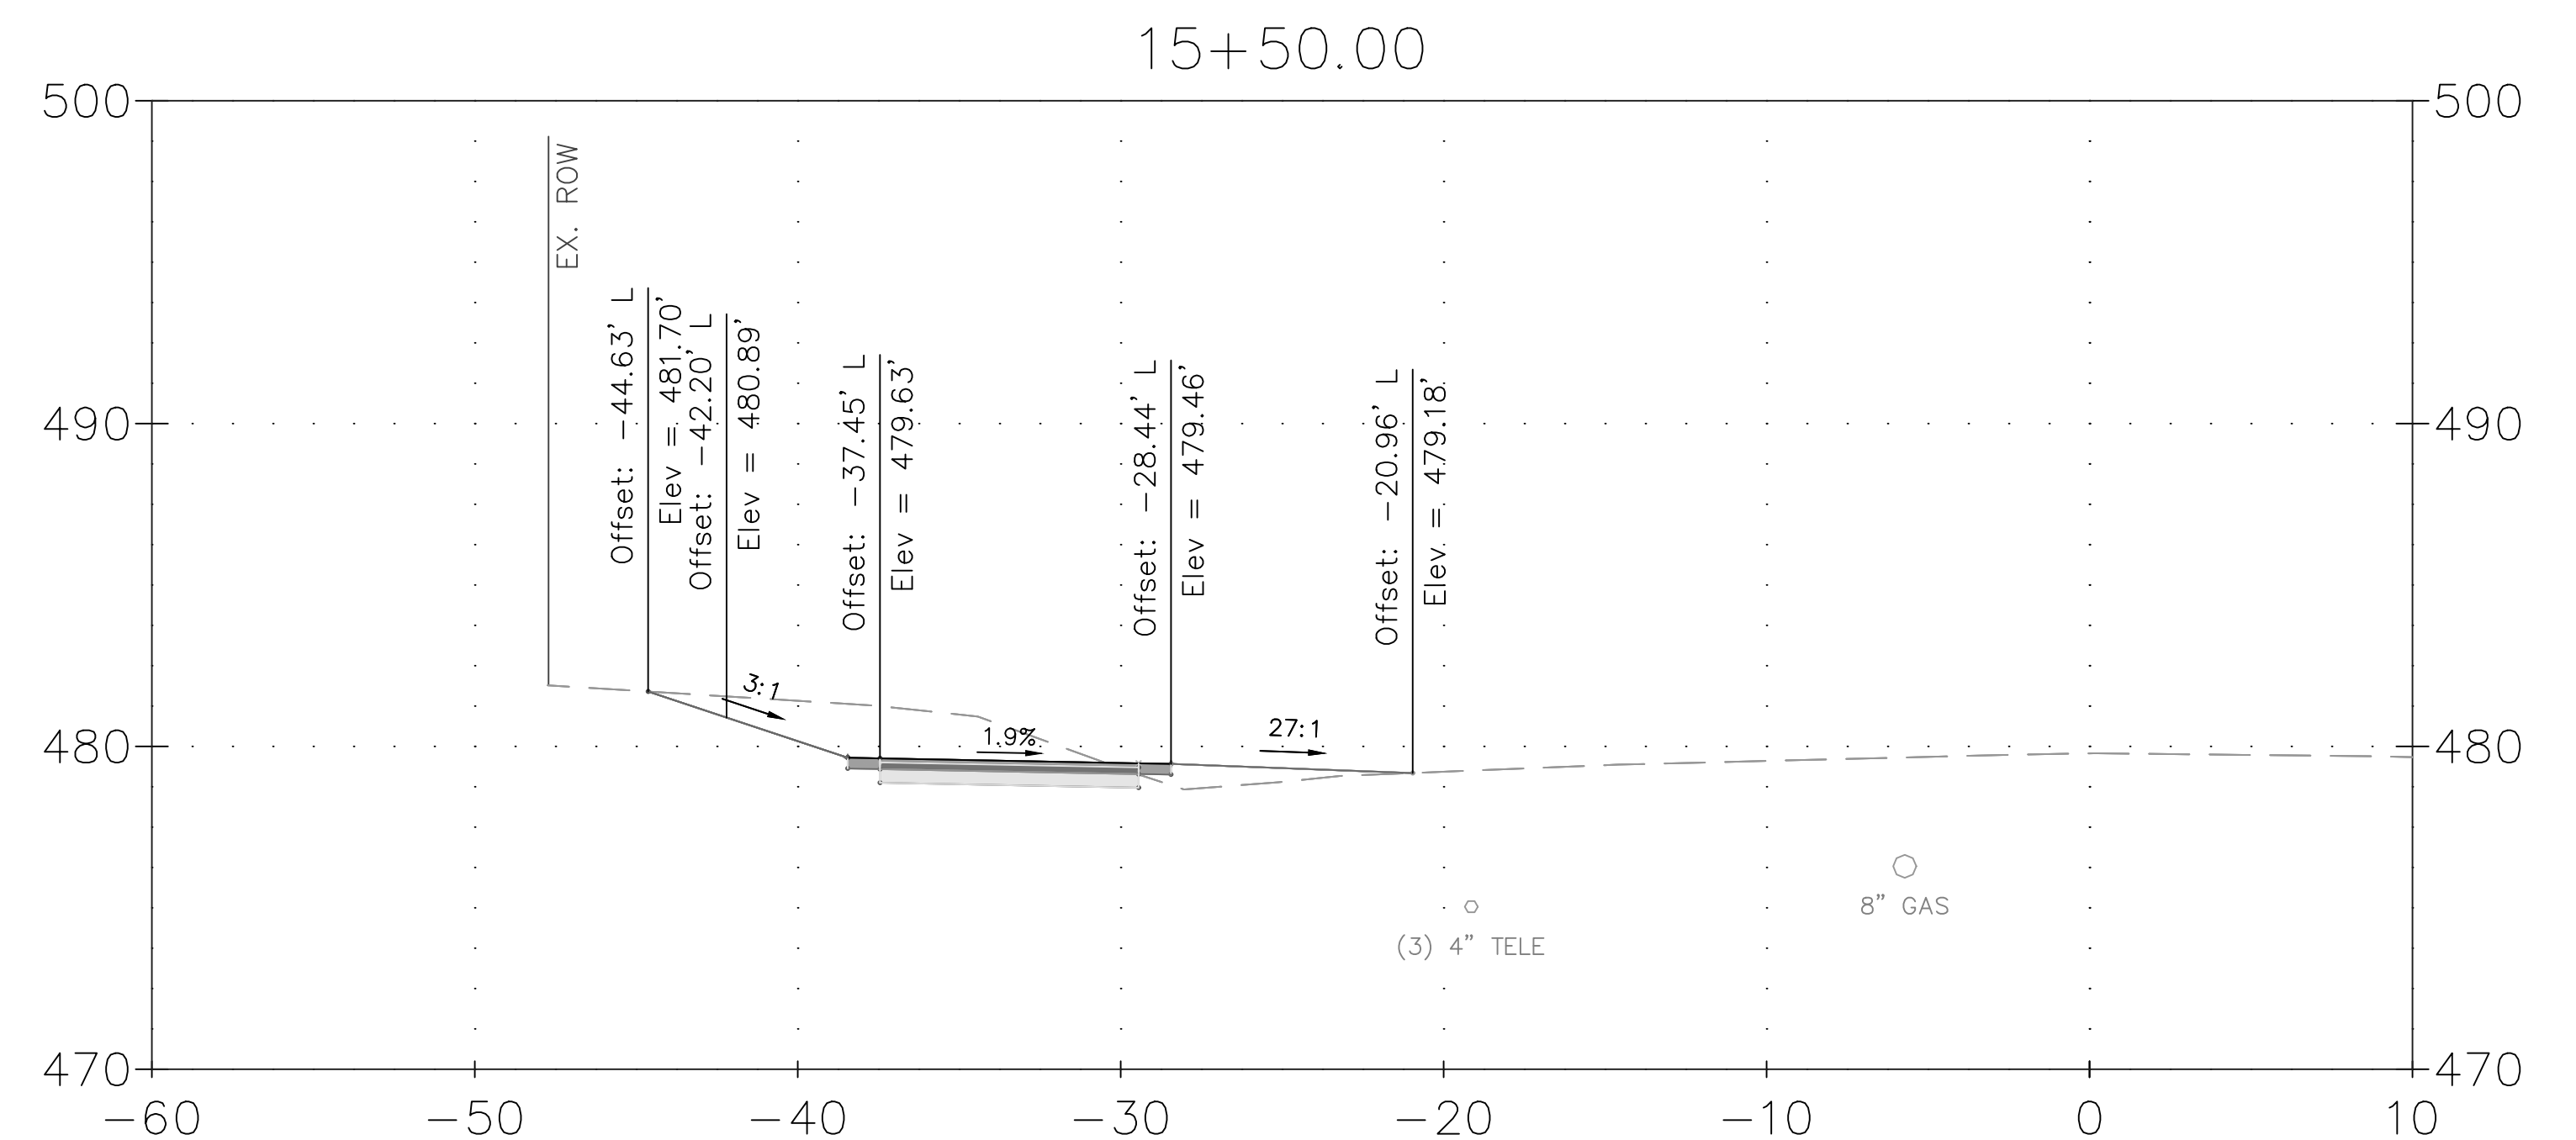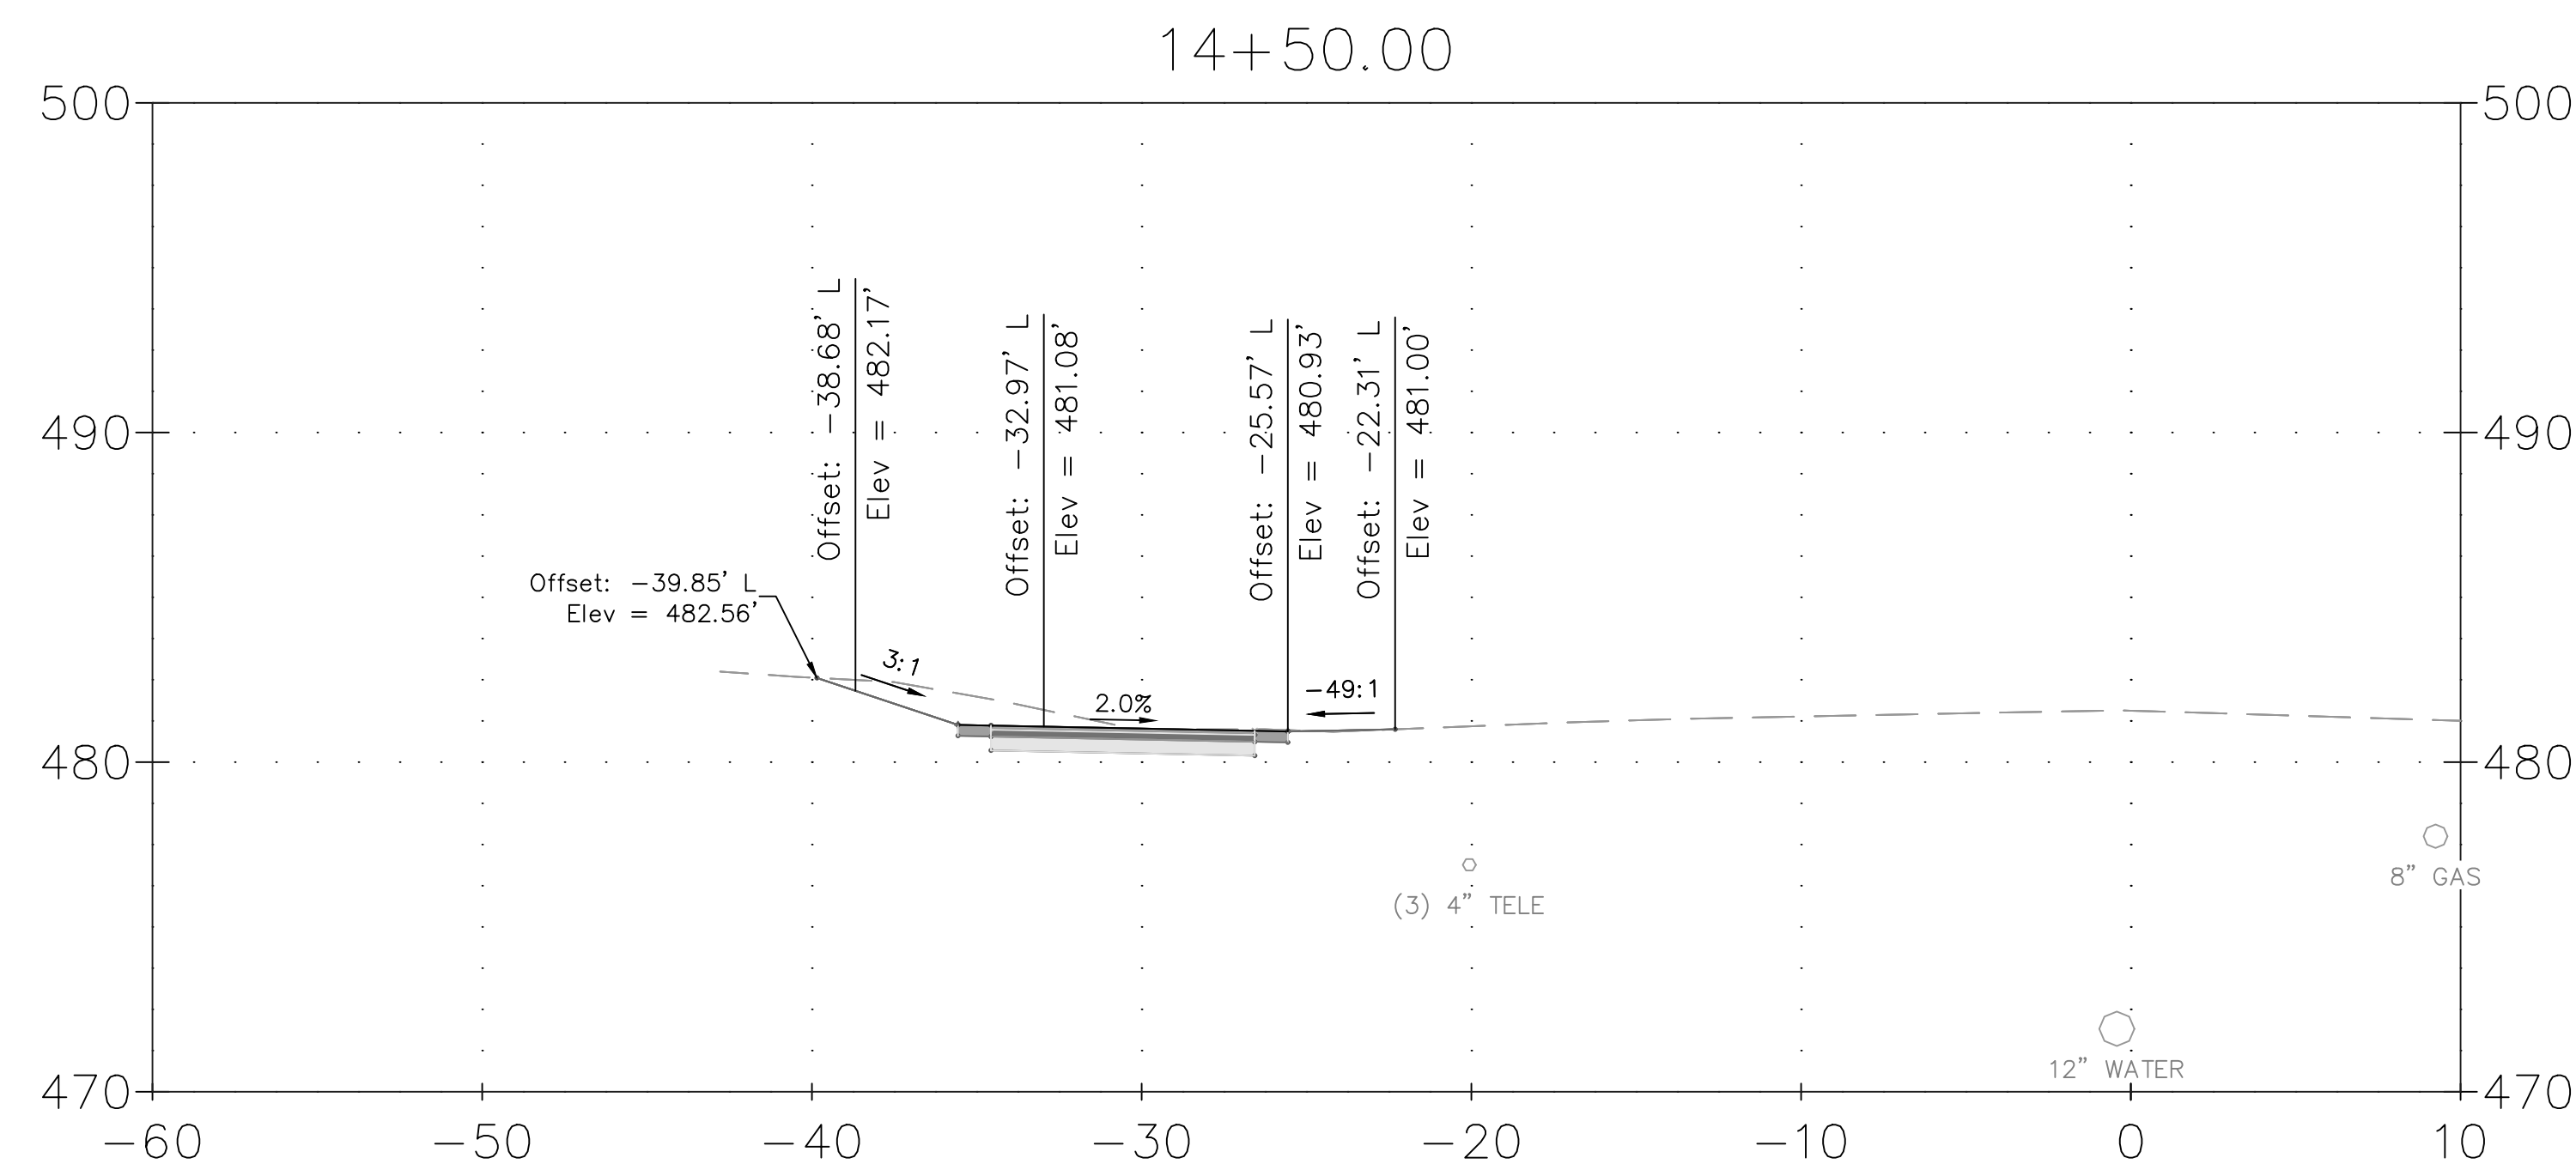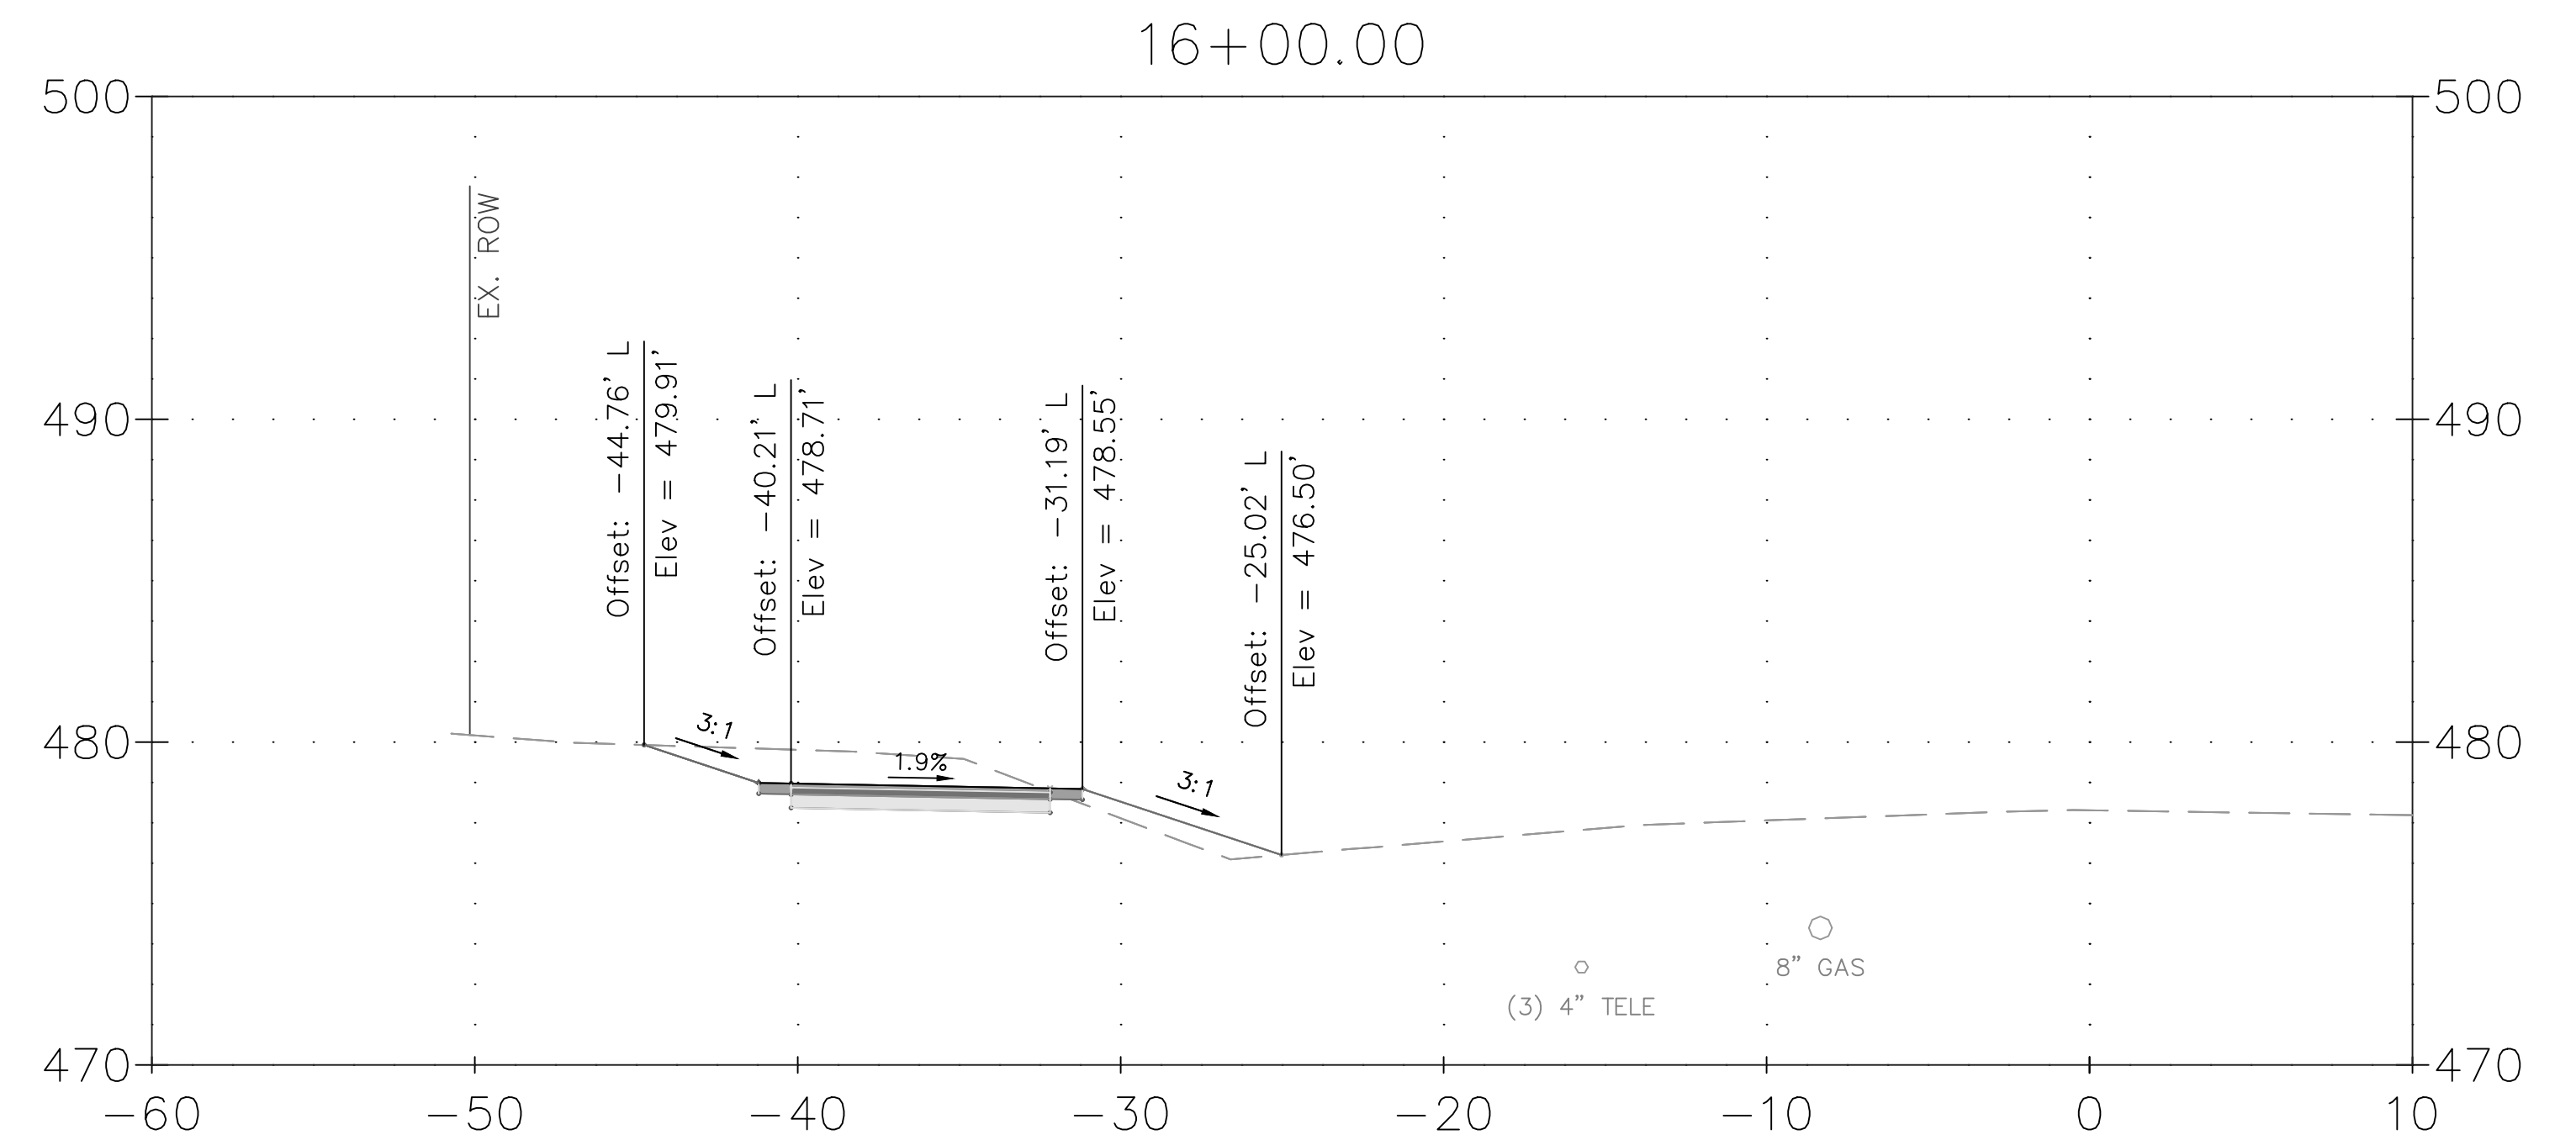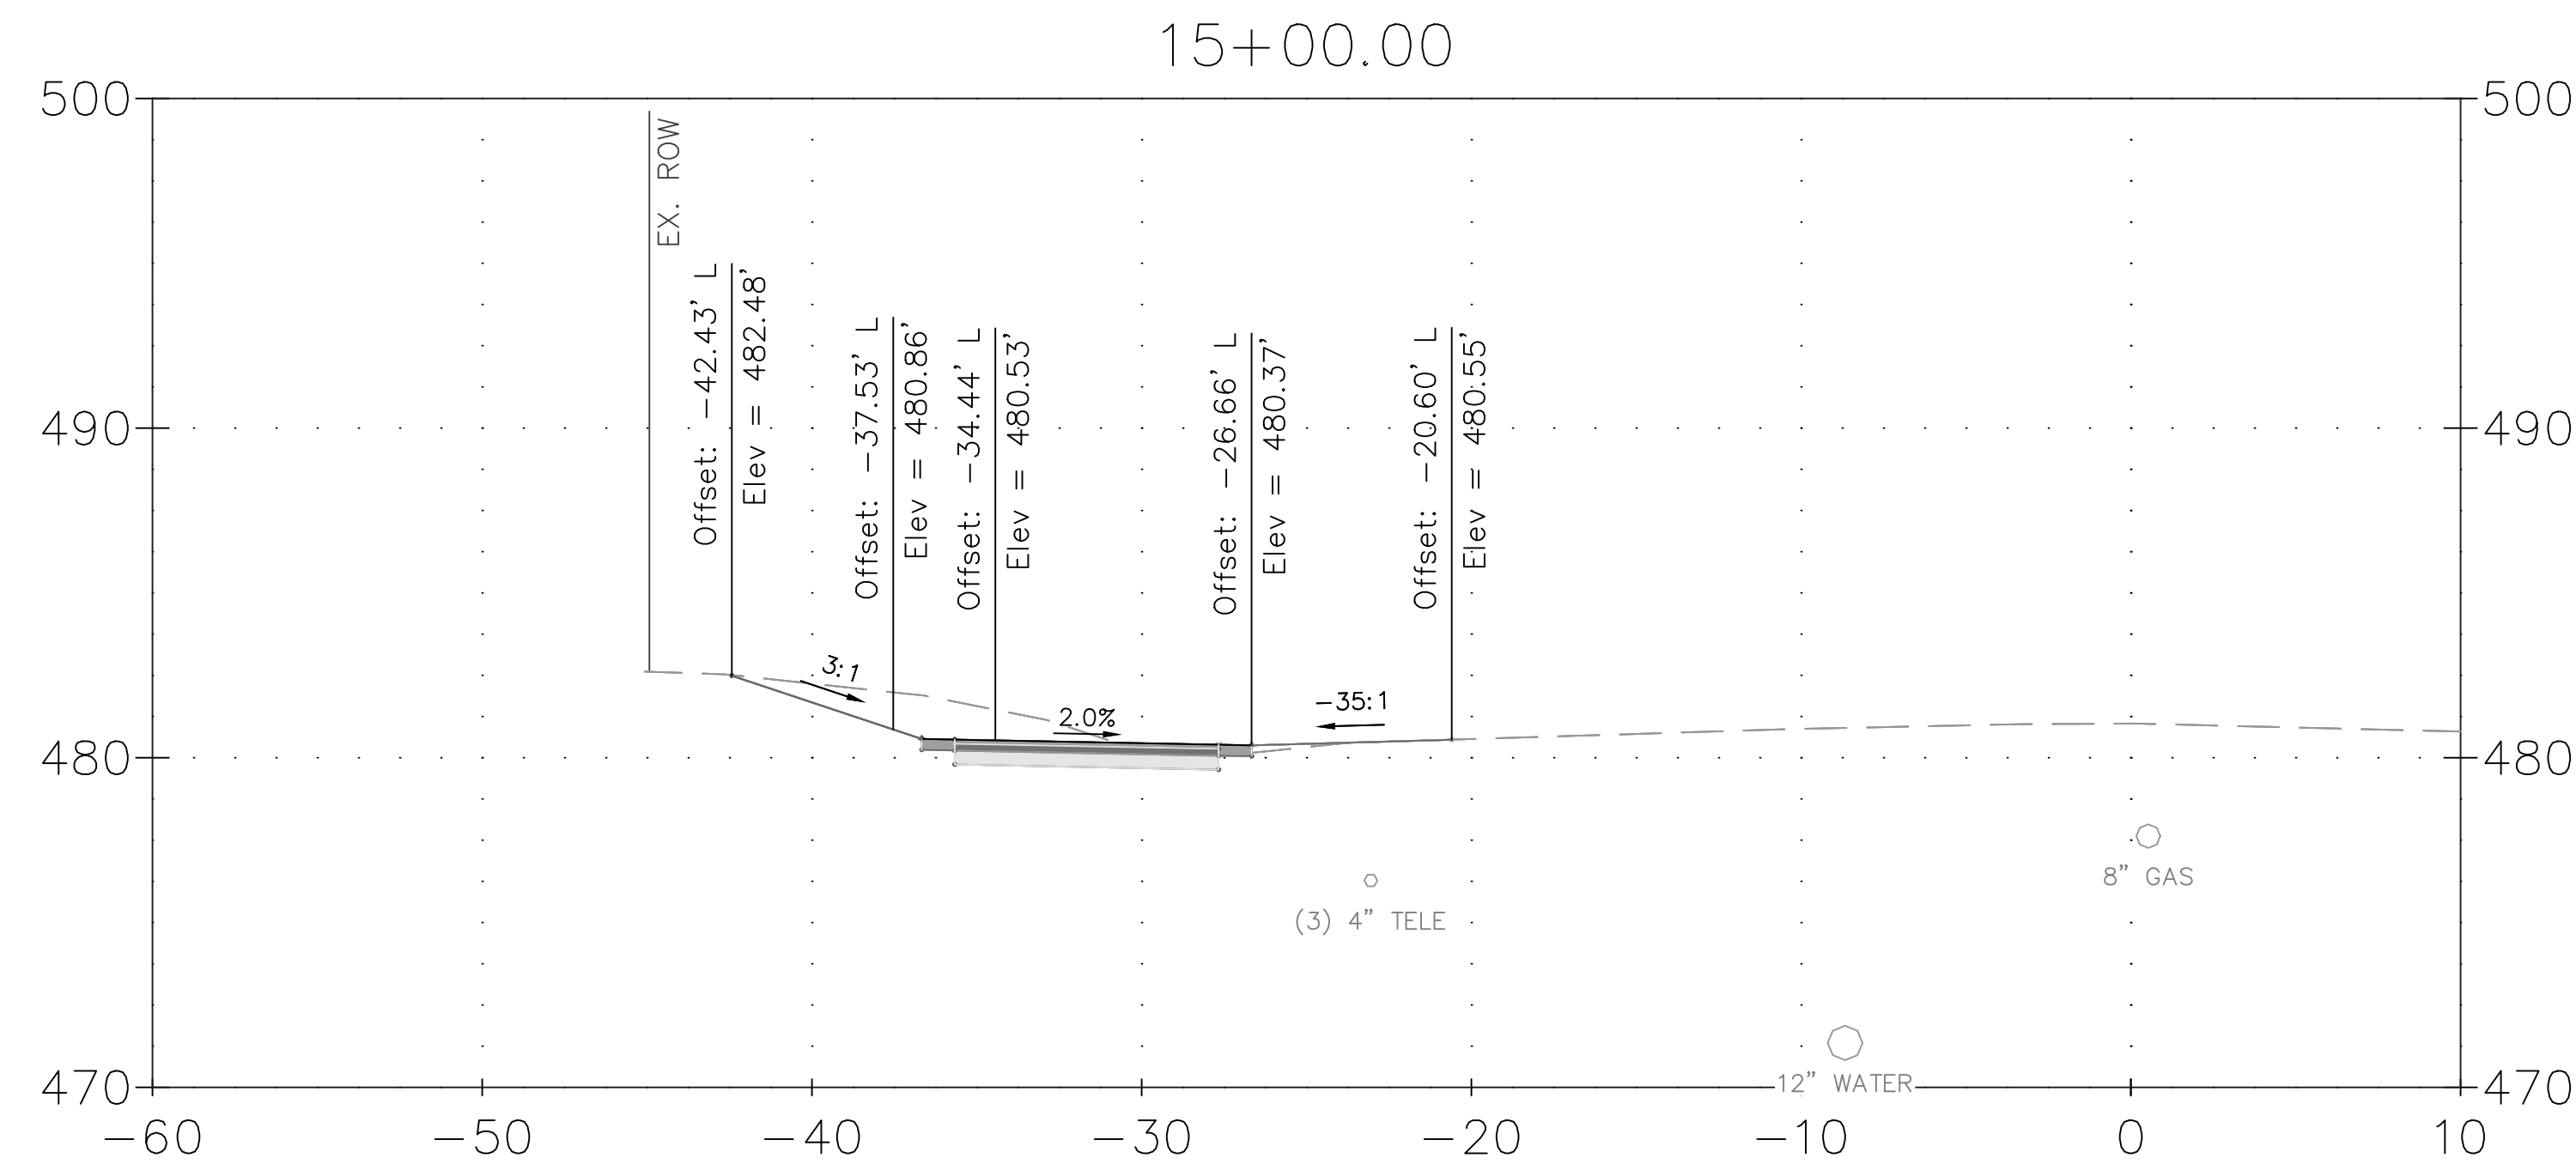

CROSS SECTION NOTES:

1. UTILITY LINES SHOWN HEREON WERE FIELD DESIGNATED AND LOCATED BY JMT.
2. ELEVATIONS OF UTILITY LINES ARE APPROXIMATE BASED ON TEST PIT INFORMATION AND COORDINATION WITH UTILITY COMPANIES.
3. UTILITY CONFLICTS SHOWN WILL REQUIRE COORDINATION WITH AFFECTED UTILITY COMPANIES. RELOCATIONS TO BE COMPLETED BY OTHERS AS NECESSARY.
4. BASELINE OF CONSTRUCTION IS LOCATED ALONG THE CENTERLINE OF GOOD HOPE ROAD. CROSS SLOPE OF PROPOSED SHARED USE PATH SHALL NOT EXCEED 2% IN ANY LOCATION.

[illegible]

MONTGOMERY COUNTY
DEPARTMENT OF TRANSPORTATION
ROCKVILLE, MARYLAND

RECOMMENDED FOR APPROVAL

REFER TO TITLE SHEET FOR SIGNATURES

Chief, Design Section


APPROVED

REFER TO TITLE SHEET FOR SIGNATURES

Chief, Division of Transportation Engineering

XS-08 CROSS SECTION

GOOD HOPE ROAD
SHARED USE PATH

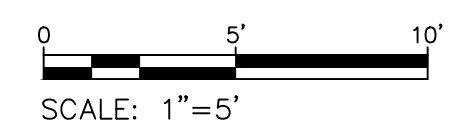

DATUM: NAD 83(2011) HORIZ
NAVD 88 VERT
DATE: DECEMBER 2021

Project No. : 501902 SHEET 116 of 135

THE MARYLAND-NATIONAL
CAPITAL PARK AND PLANNING
COMMISSION, DEPARTMENT OF
PARK AND PLANNING

M-NCPPC PERMIT NO. 2020-034

PARK: J33



REVIEWED BY: Brian Lewandowski





APPROVED BY: [Signature]
CHIEF, CONSTRUCTION SECTION

DATE APPROVED: 12/14/2021

**THIS IS NOT A PERMIT TO
BEGIN CONSTRUCTION**

This approval is for technical review only.
For permit information, contact Jay Chiles,
Construction Supervisor at (301) 495-2574

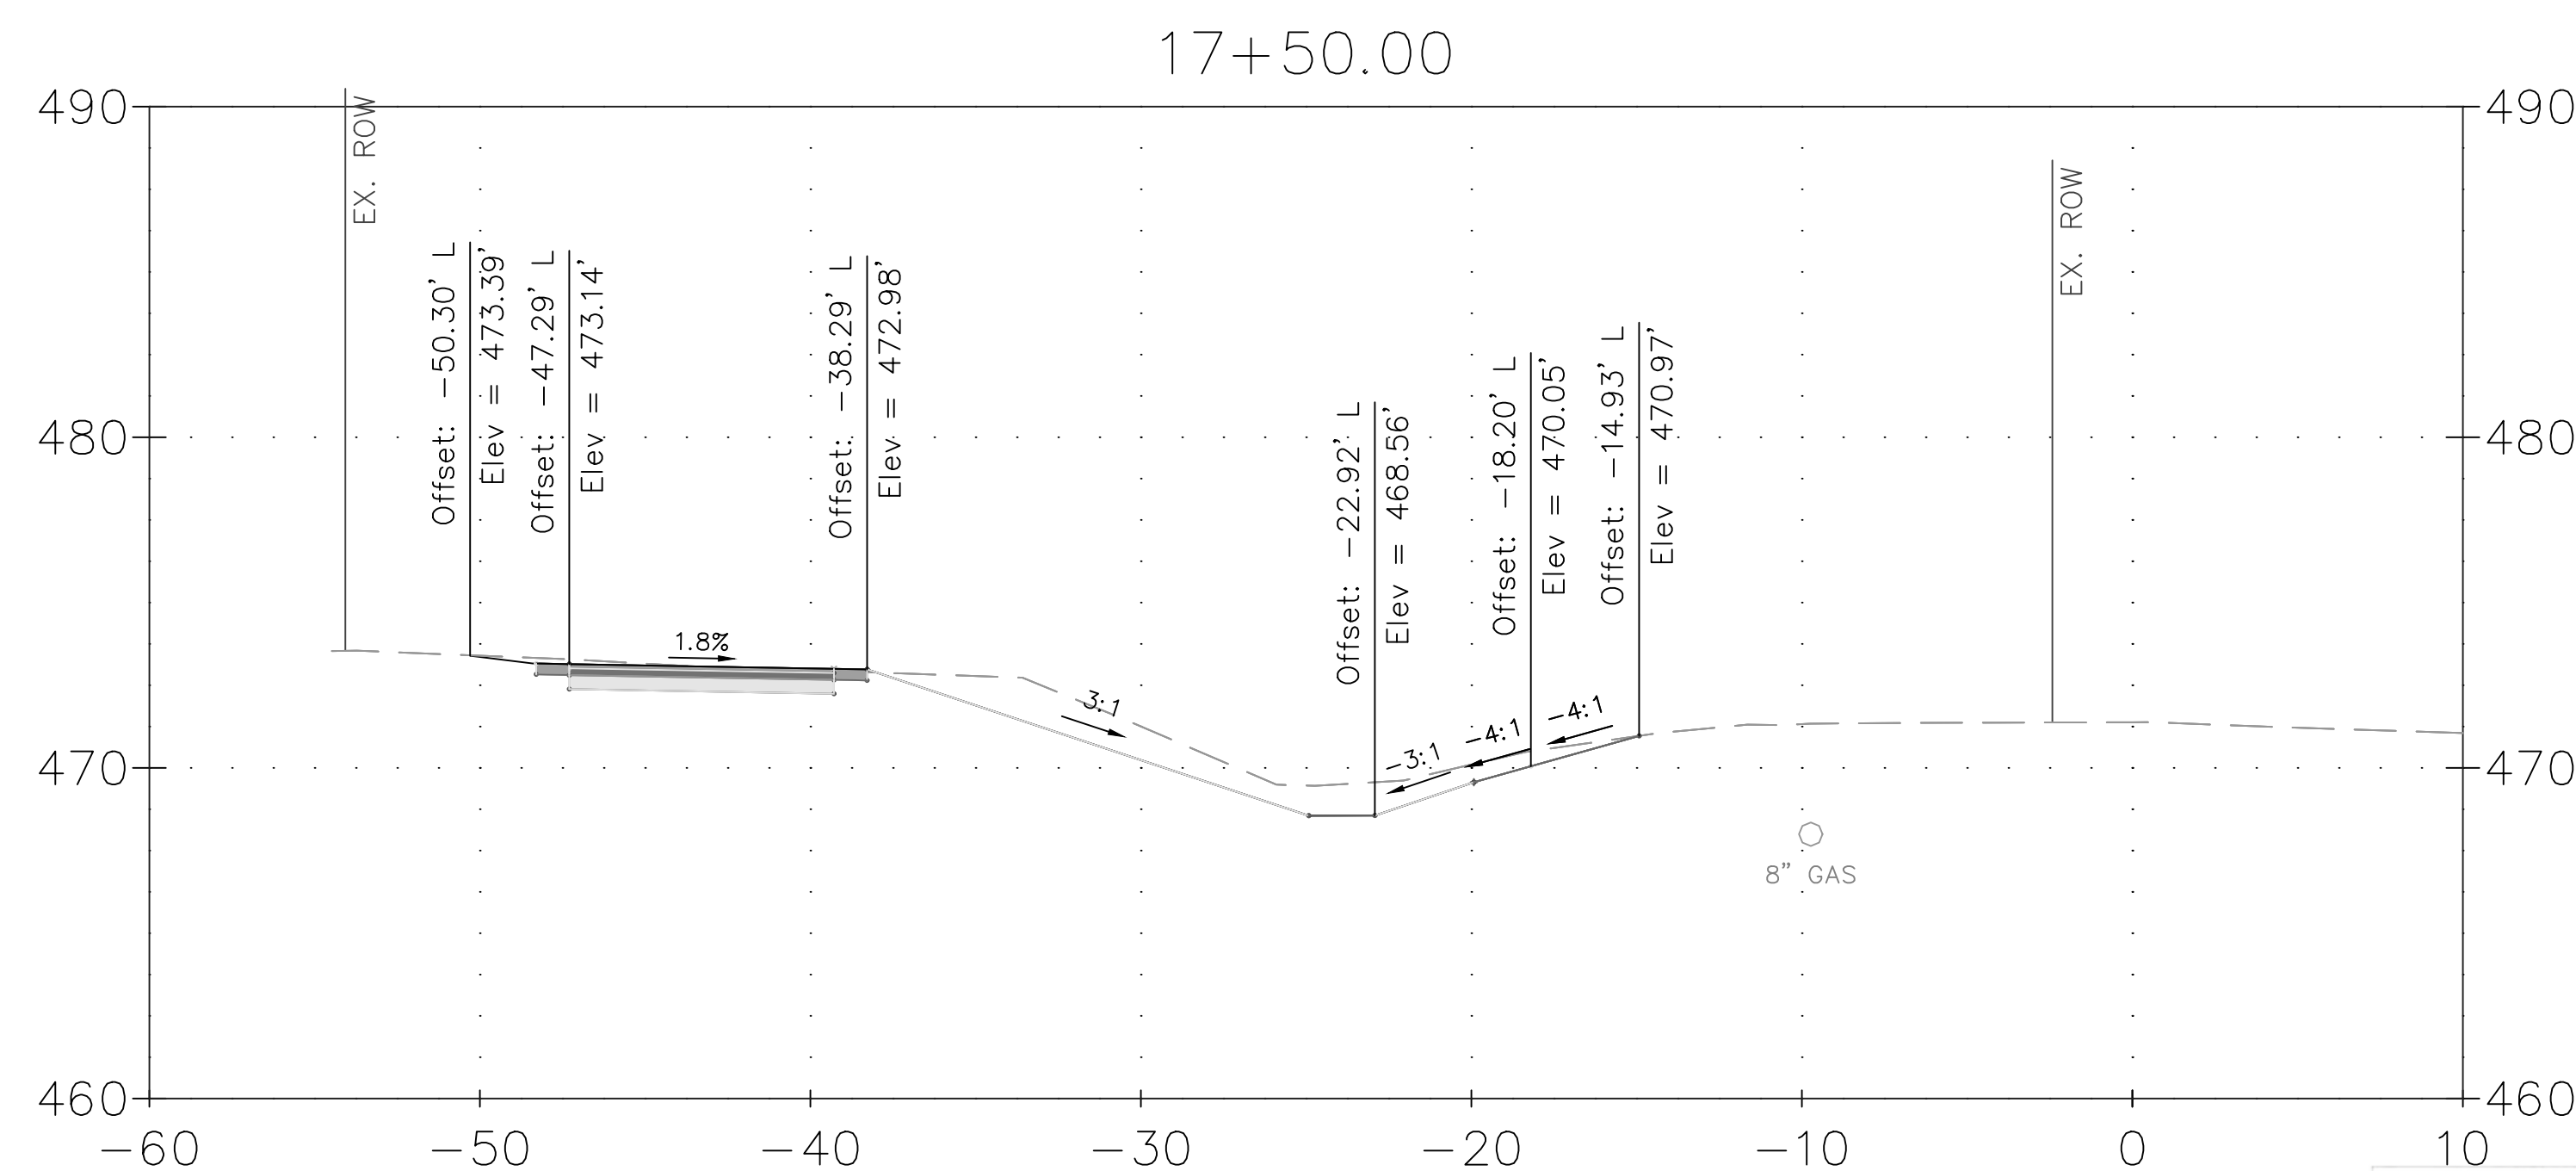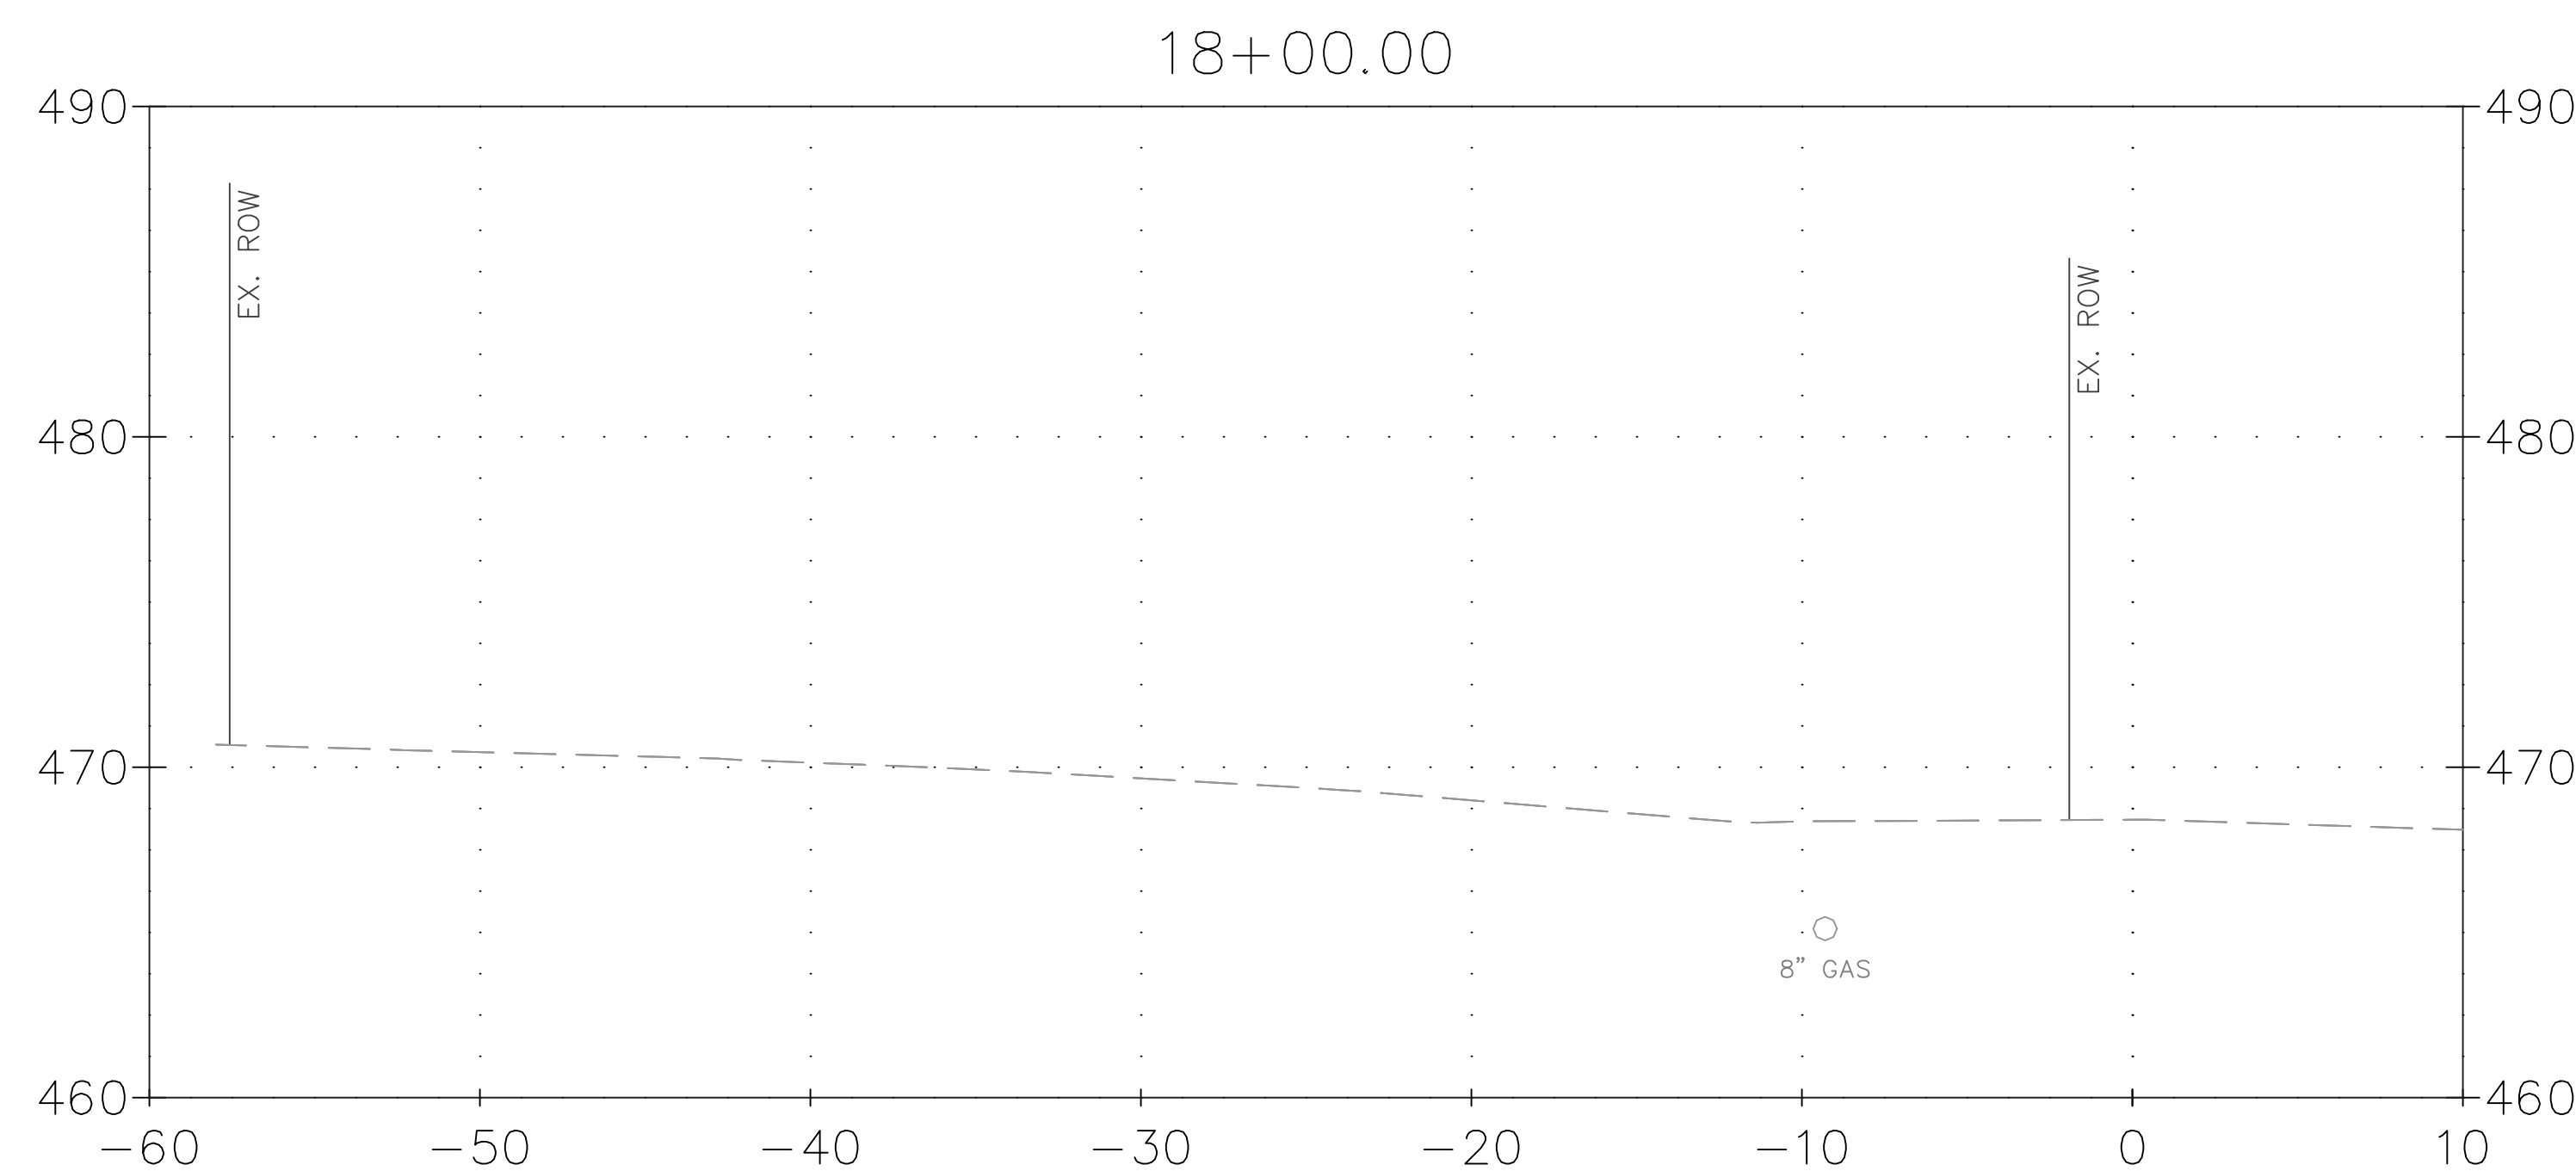

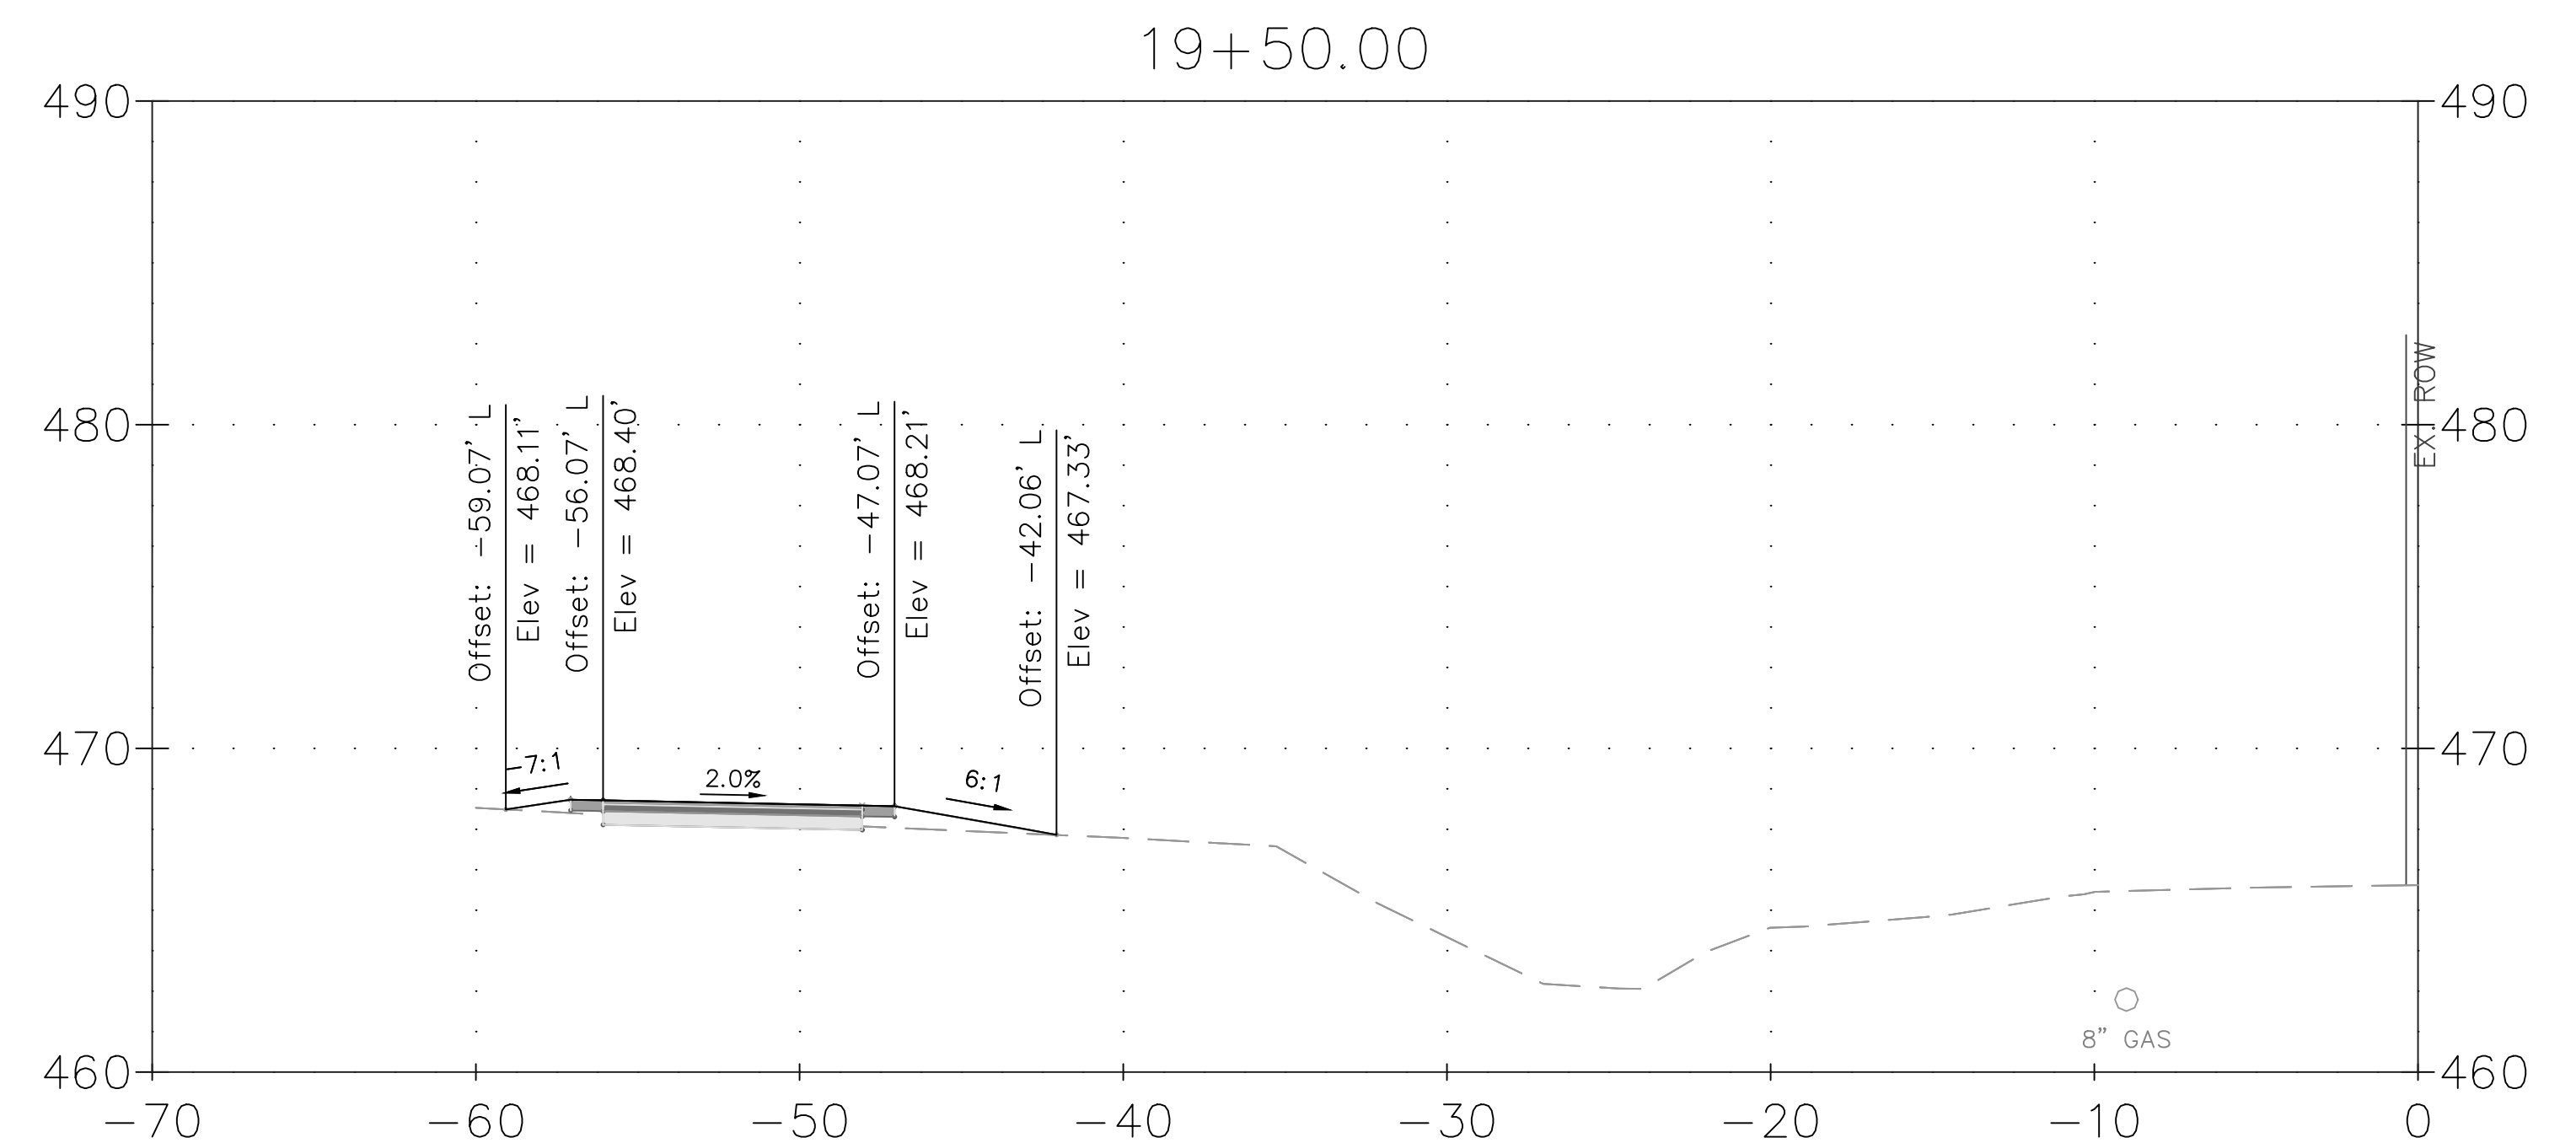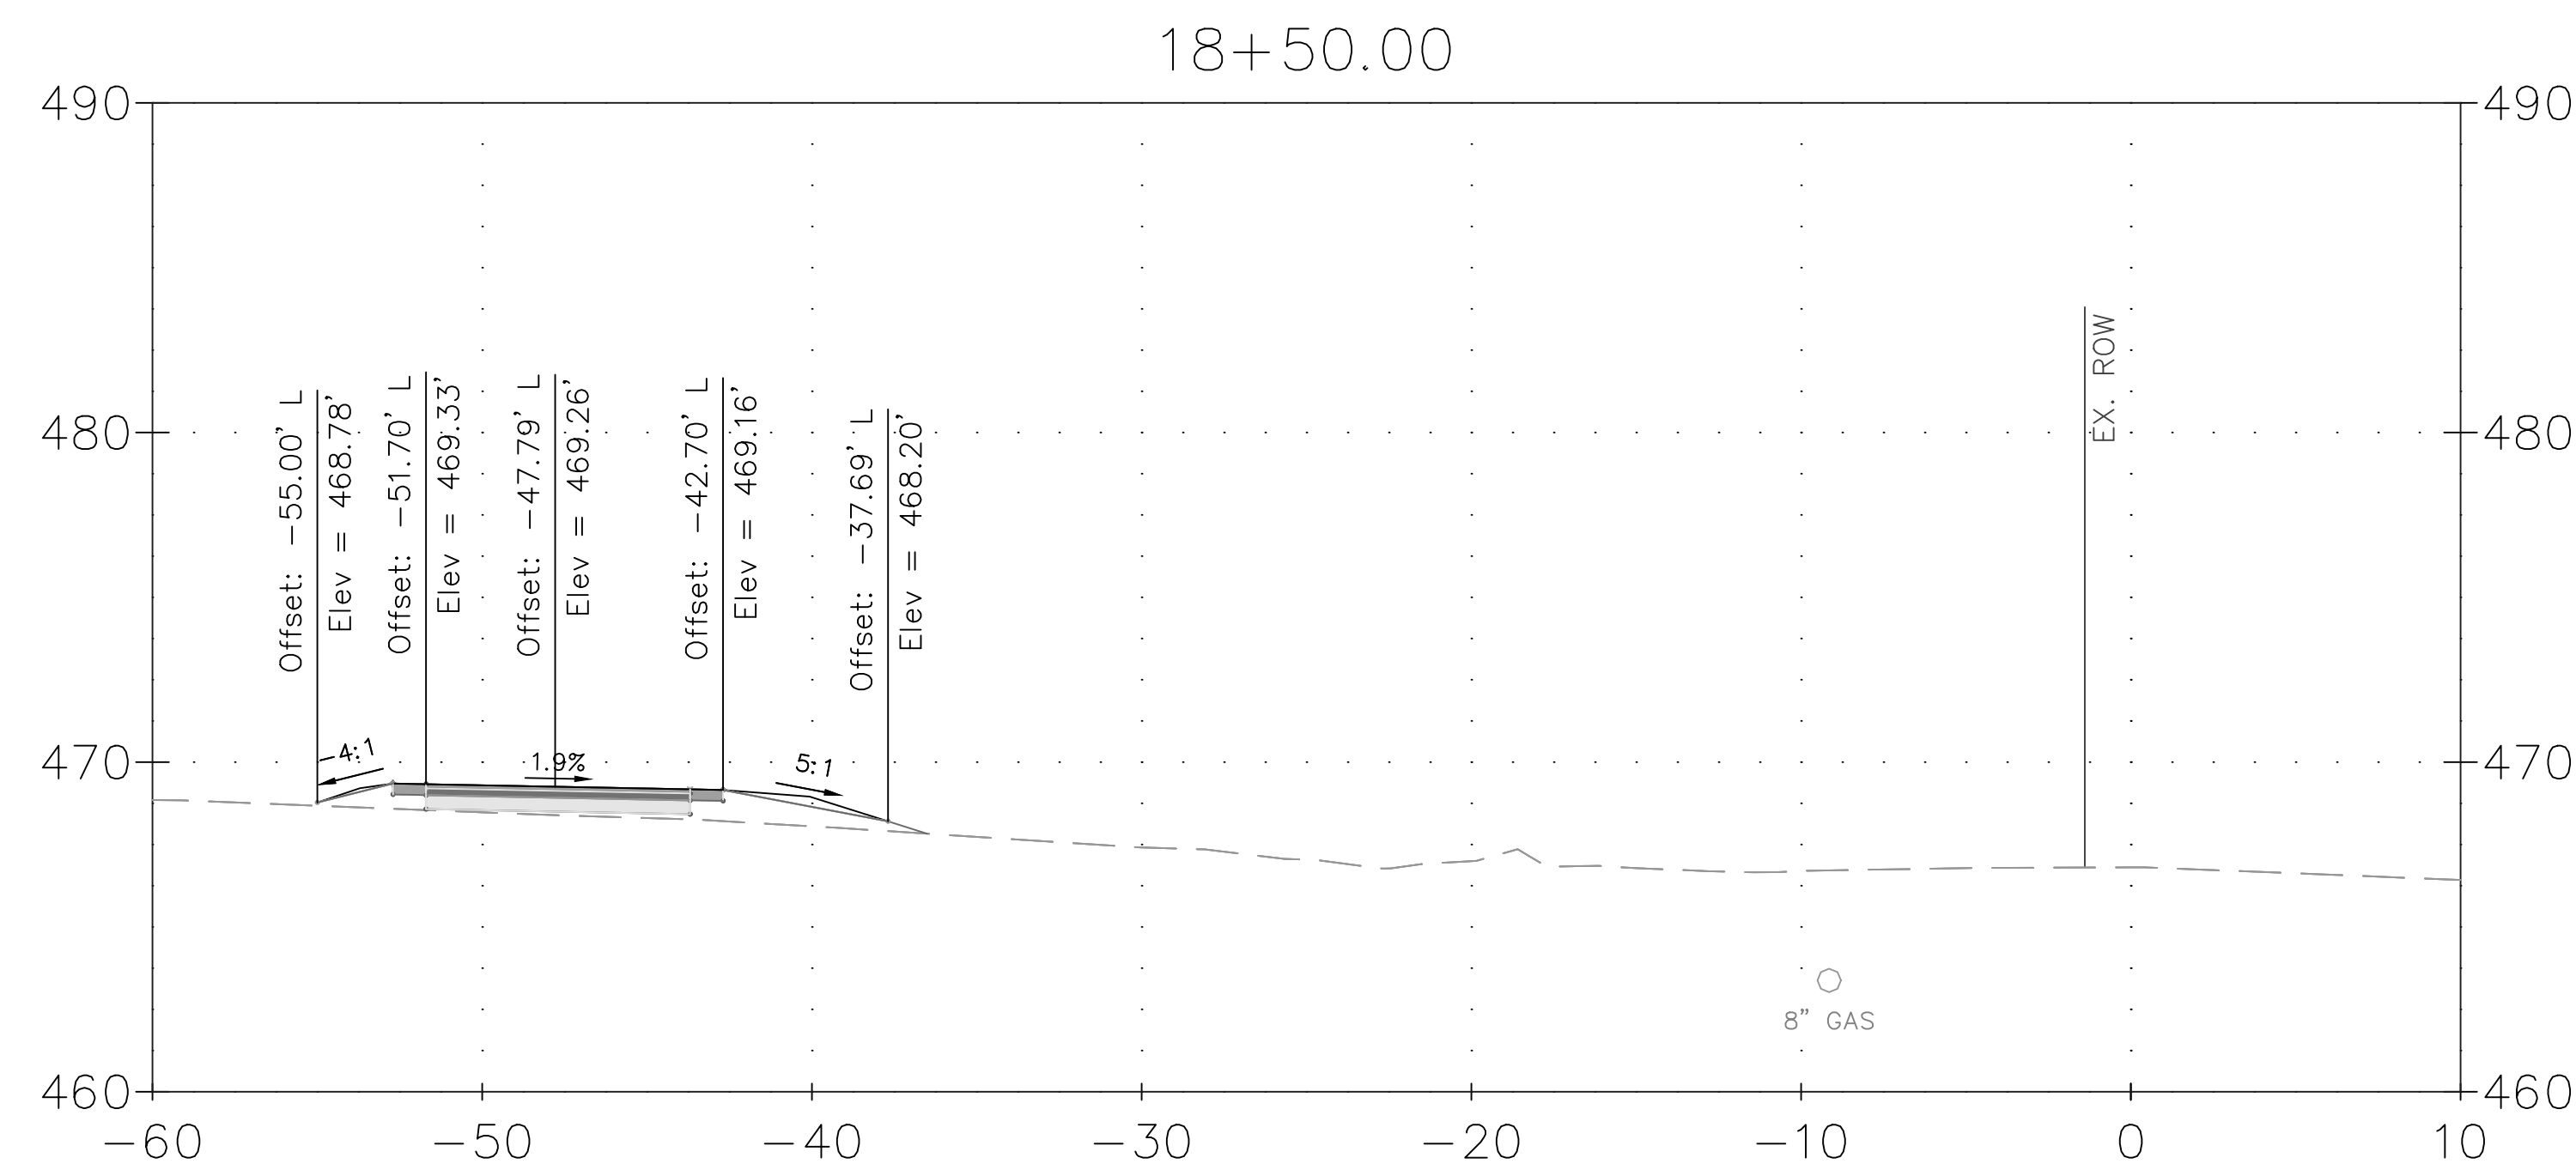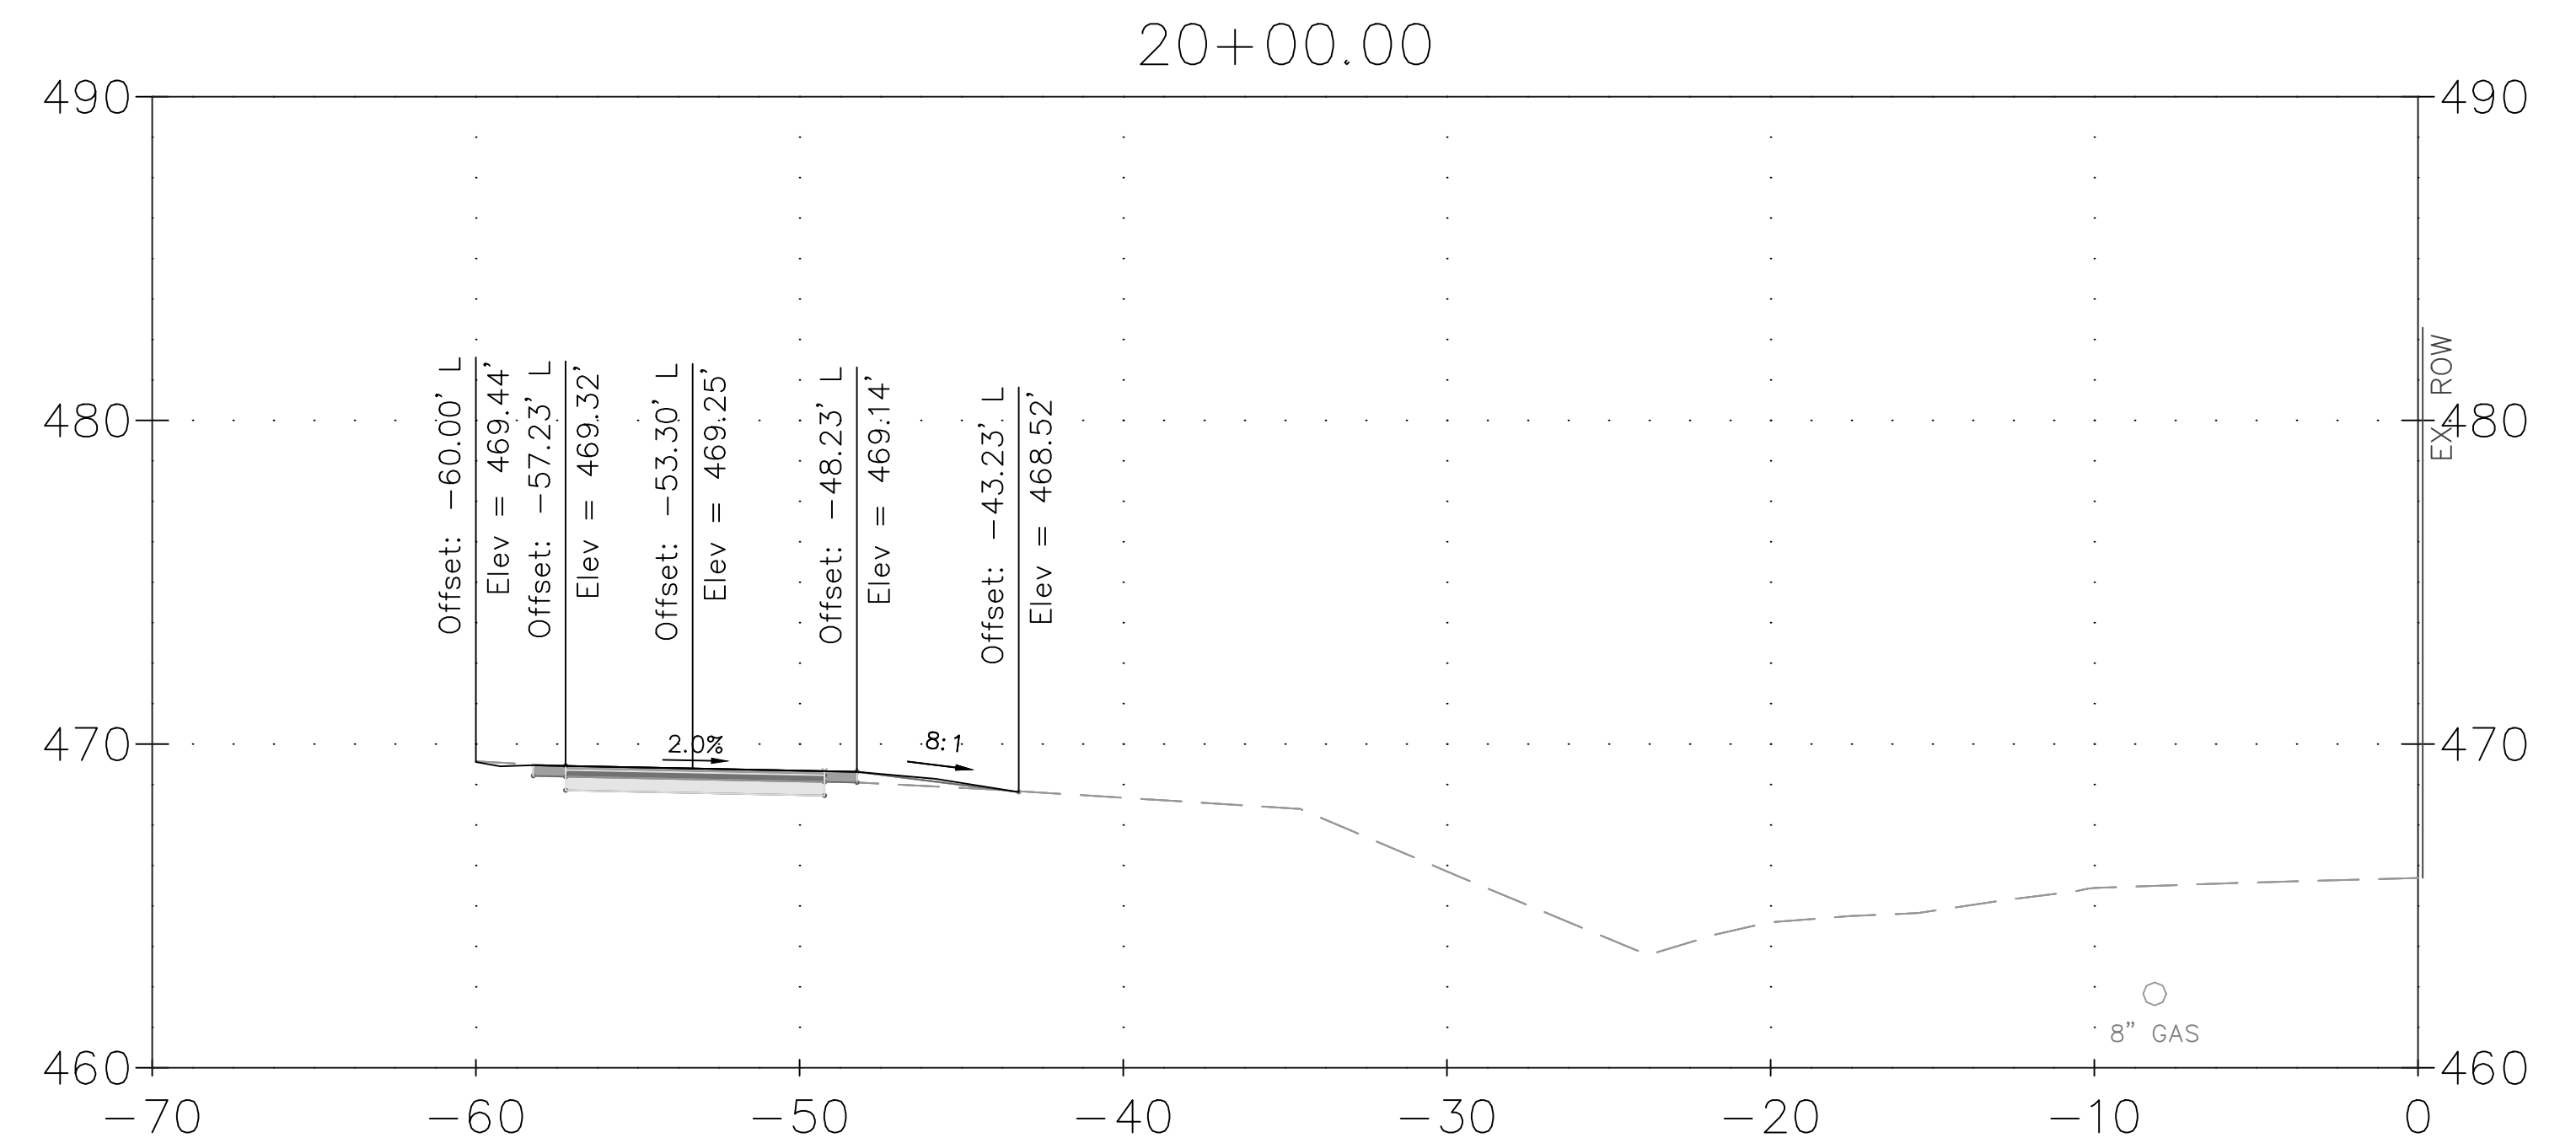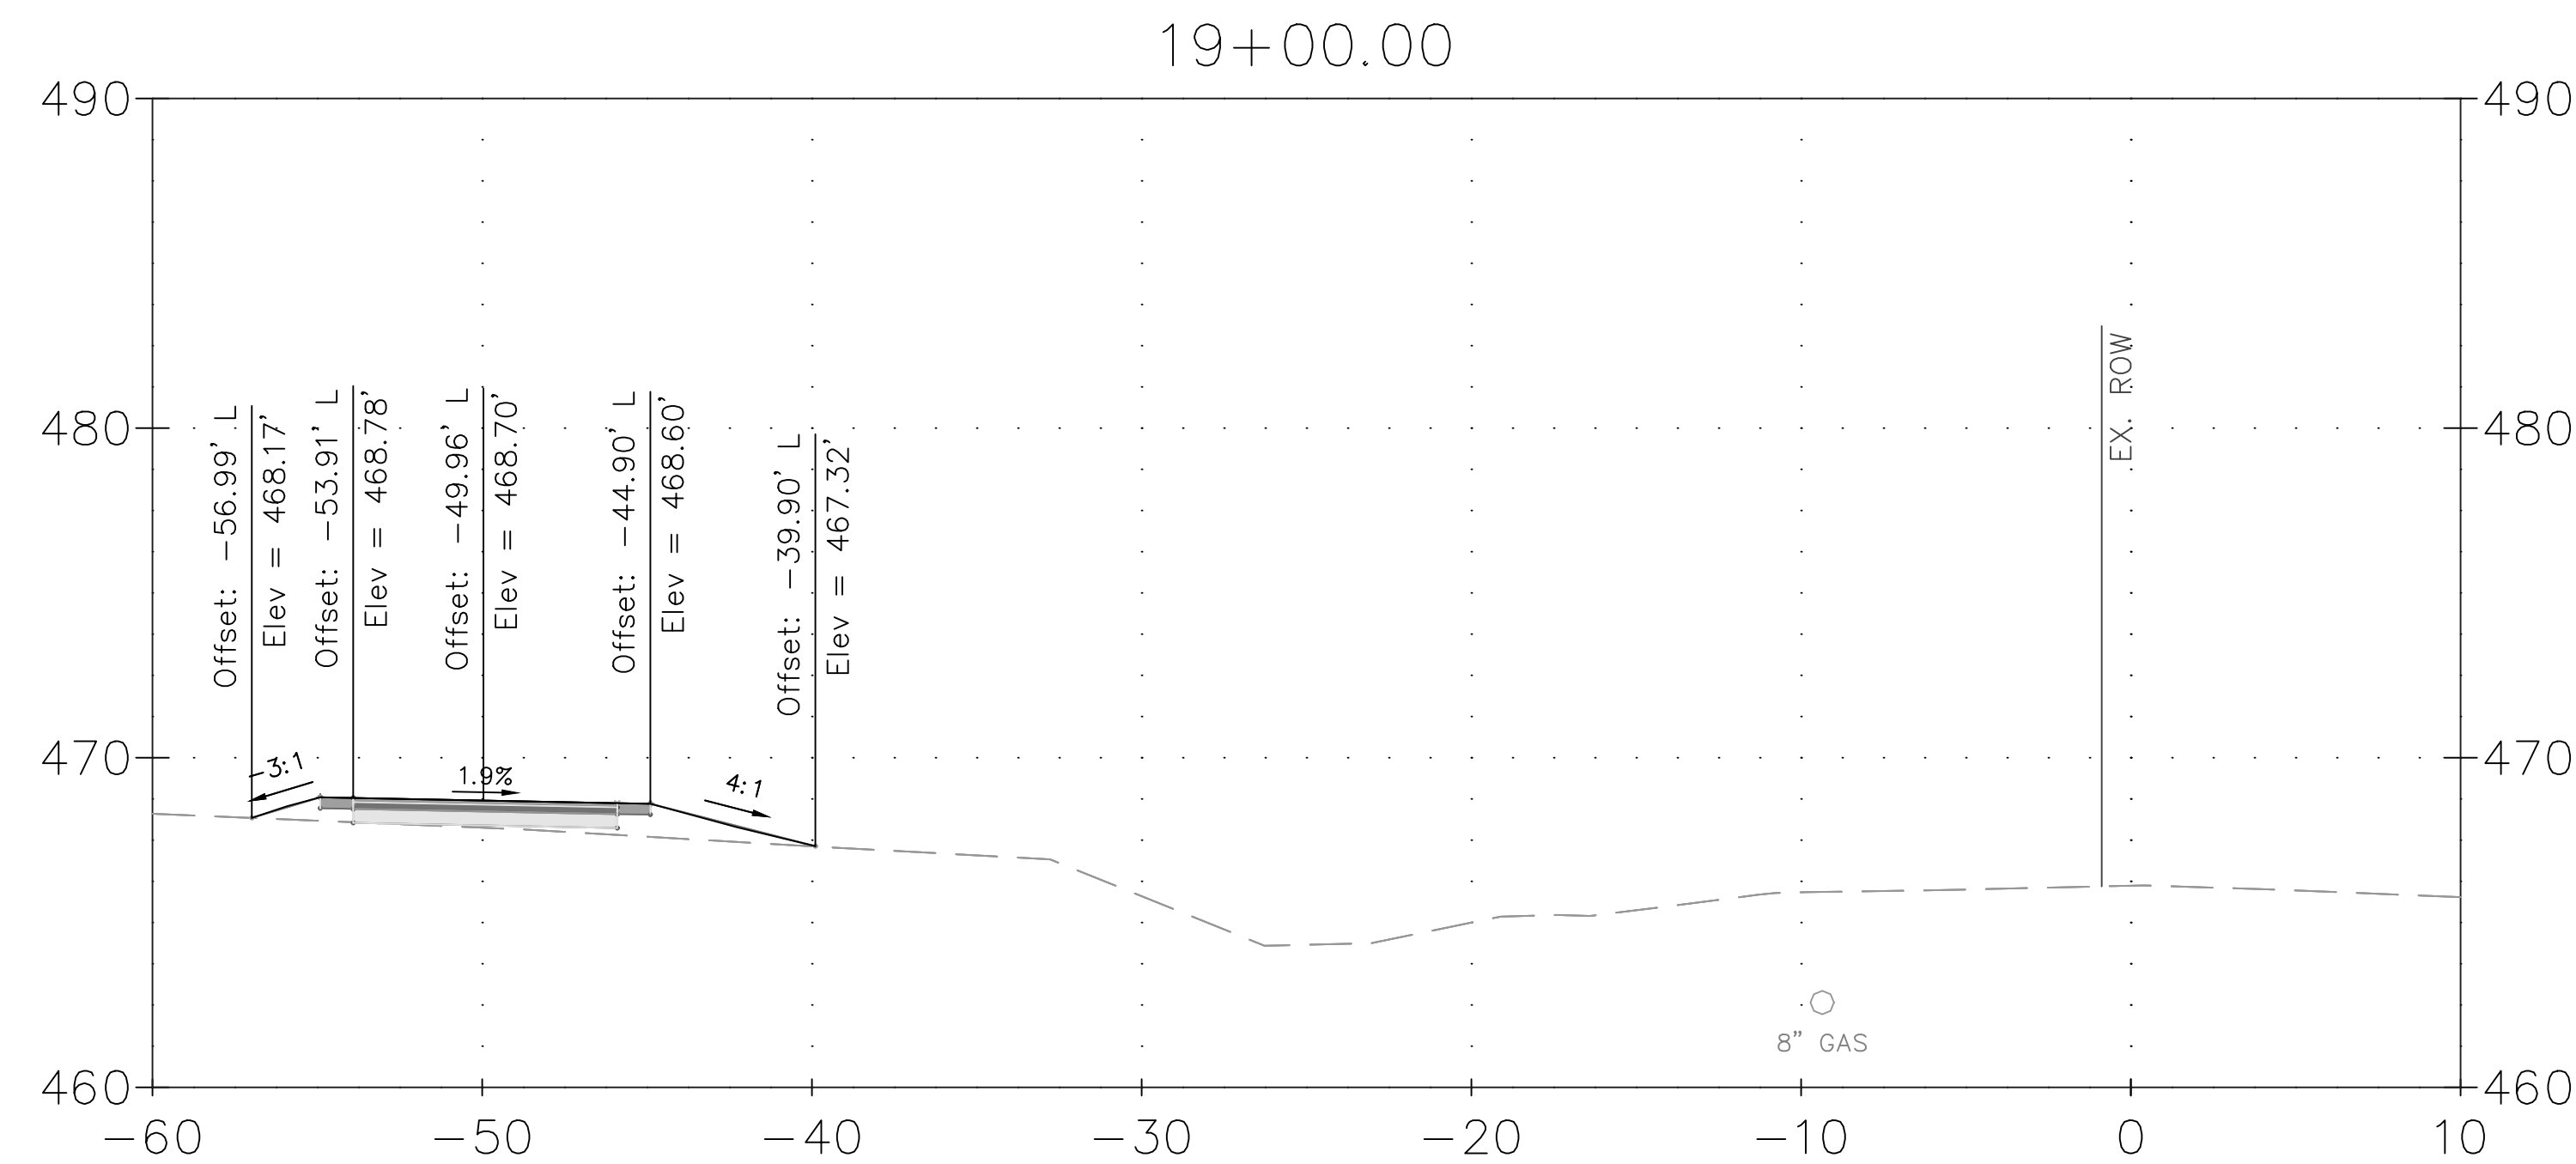

- CROSS SECTION NOTES:
1. UTILITY LINES SHOWN HEREON WERE FIELD DESIGNATED AND LOCATED BY JMT.
 2. ELEVATIONS OF UTILITY LINES ARE APPROXIMATE BASED ON TEST PIT INFORMATION AND COORDINATION WITH UTILITY COMPANIES.
 3. UTILITY CONFLICTS SHOWN WILL REQUIRE COORDINATION WITH AFFECTED UTILITY COMPANIES. RELOCATIONS TO BE COMPLETED BY OTHERS AS NECESSARY.
 4. BASELINE OF CONSTRUCTION IS LOCATED ALONG THE CENTERLINE OF GOOD HOPE ROAD. CROSS SLOPE OF PROPOSED SHARED USE PATH SHALL NOT EXCEED 2% IN ANY LOCATION.

[illegible]

MONTGOMERY COUNTY
DEPARTMENT OF TRANSPORTATION
ROCKVILLE, MARYLAND

RECOMMENDED FOR APPROVAL

REFER TO TITLE SHEET FOR SIGNATURES

Chief, Design Section	Date
-----------------------	------


APPROVED

REFER TO TITLE SHEET FOR SIGNATURES

Chief, Division of Transportation Engineering _____ Date _____

XS-10 CROSS SECTION

GOOD HOPE ROAD
SHARED USE PATH

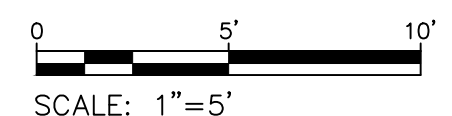

DATUM: NAD 83(2011) HORIZ
NAVD 88 VERT
DATE: DECEMBER 2021

Project No. : 501902 SHEET 118 of 135

THE MARYLAND-NATIONAL
CAPITAL PARK AND PLANNING
COMMISSION, DEPARTMENT OF
PARK AND PLANNING

NCPPC PERMIT NO. 2020-034

PARK J33





REVIEWED BY Brian Klawdowski

APPROVED BY [Signature]
CHIEF, CONSTRUCTION SECTION

DATE APPROVED 12/14/2021

**THIS IS NOT A PERMIT TO
BEGIN CONSTRUCTION**

This approval is for technical review only.
For permit information, contact Jay Childs,
Construction Supervisor at (301) 495-2574

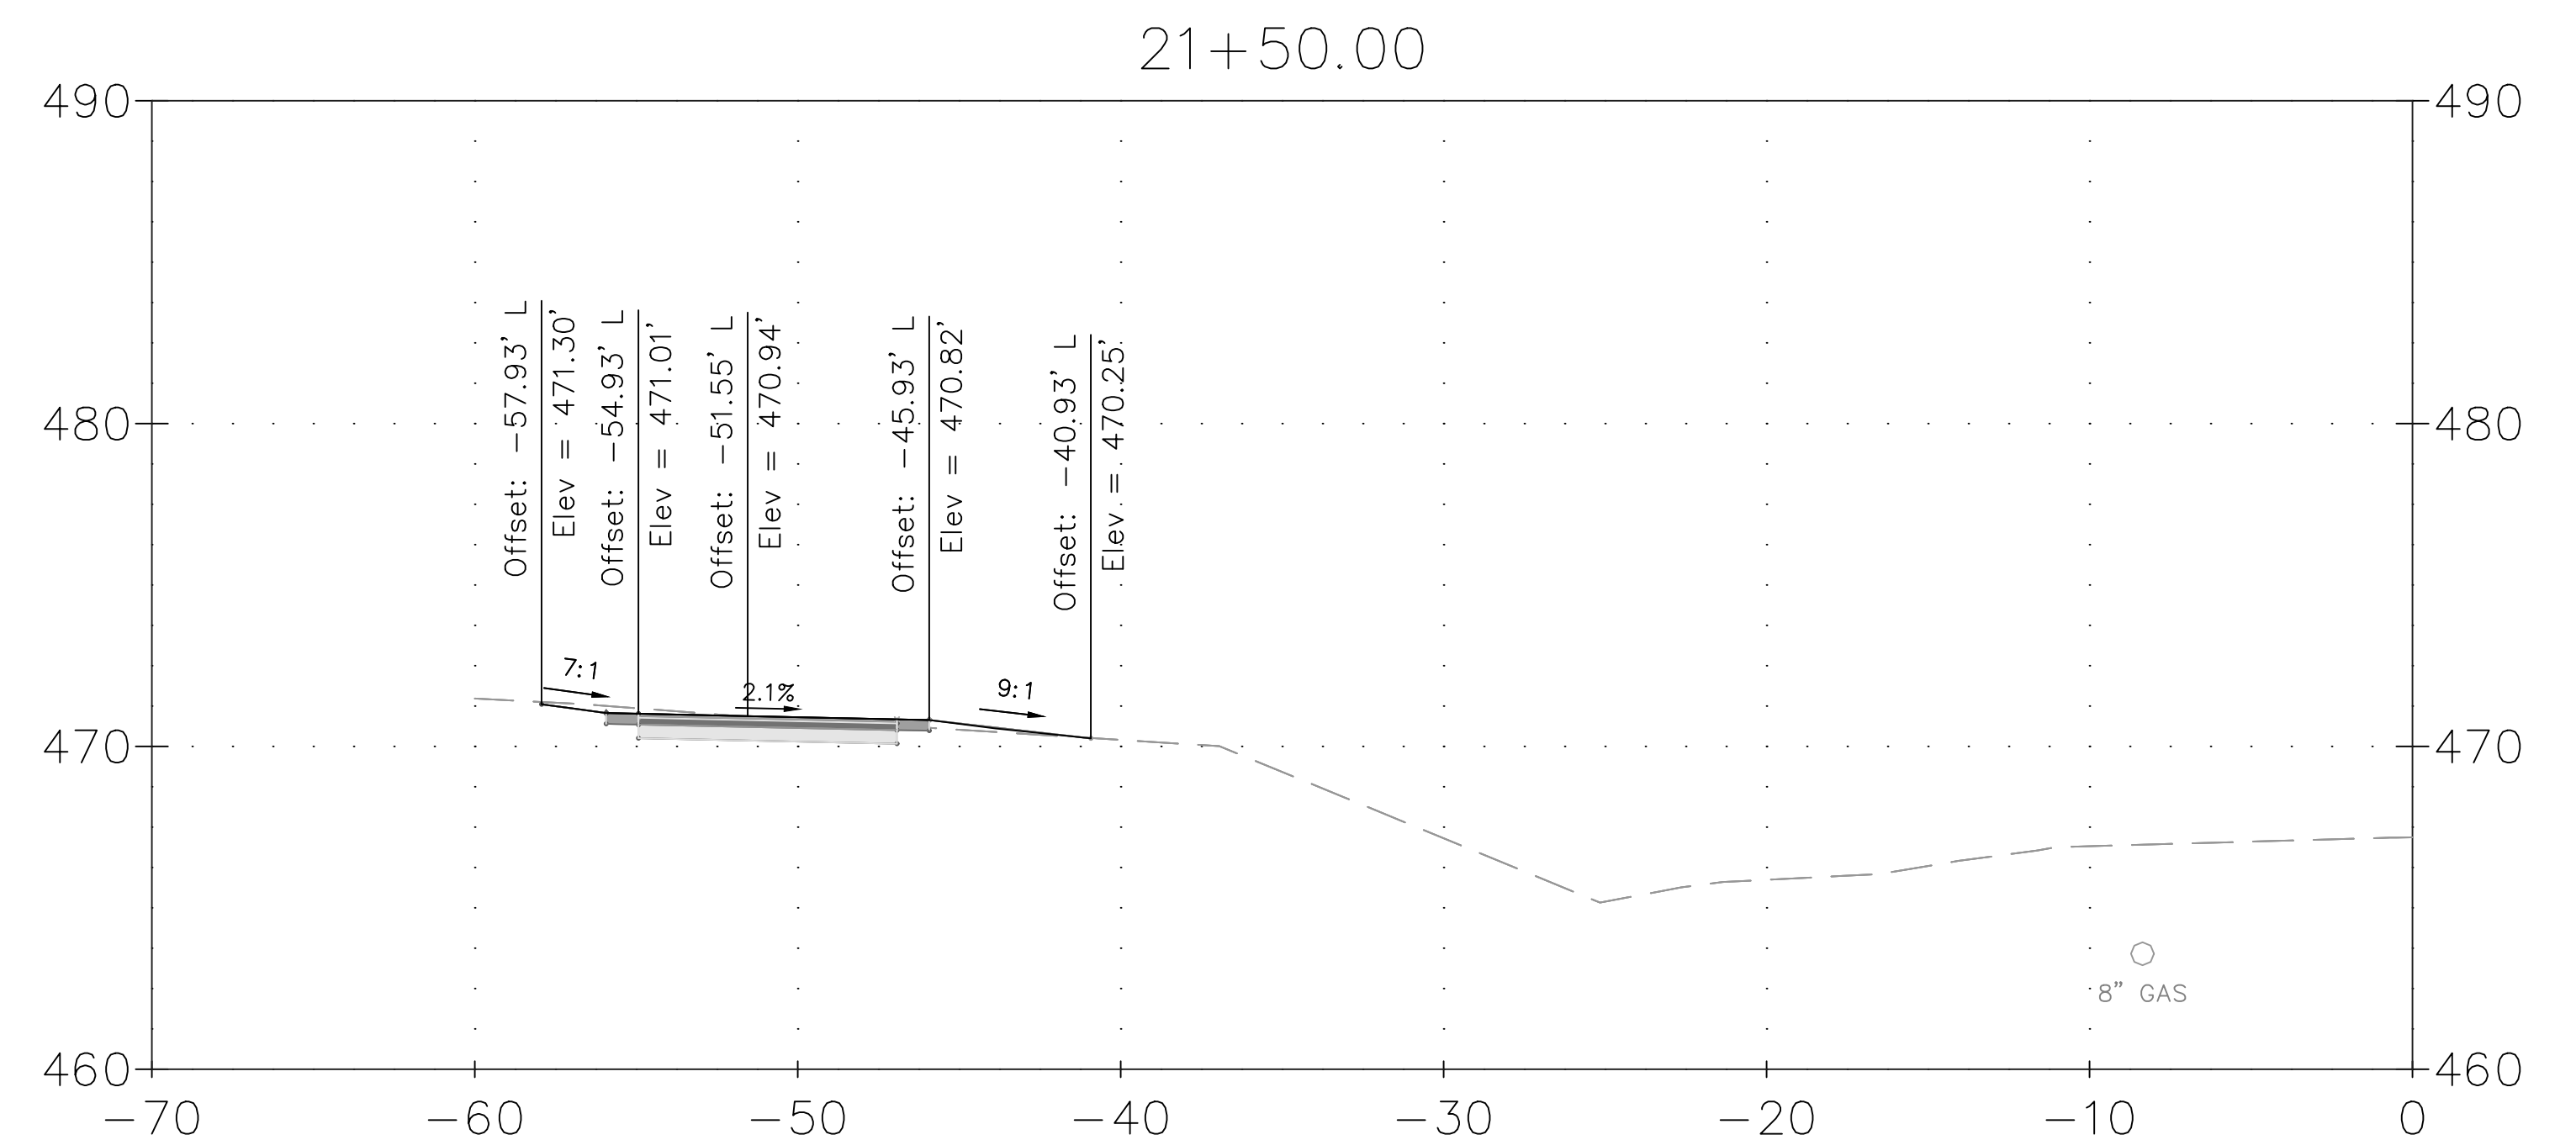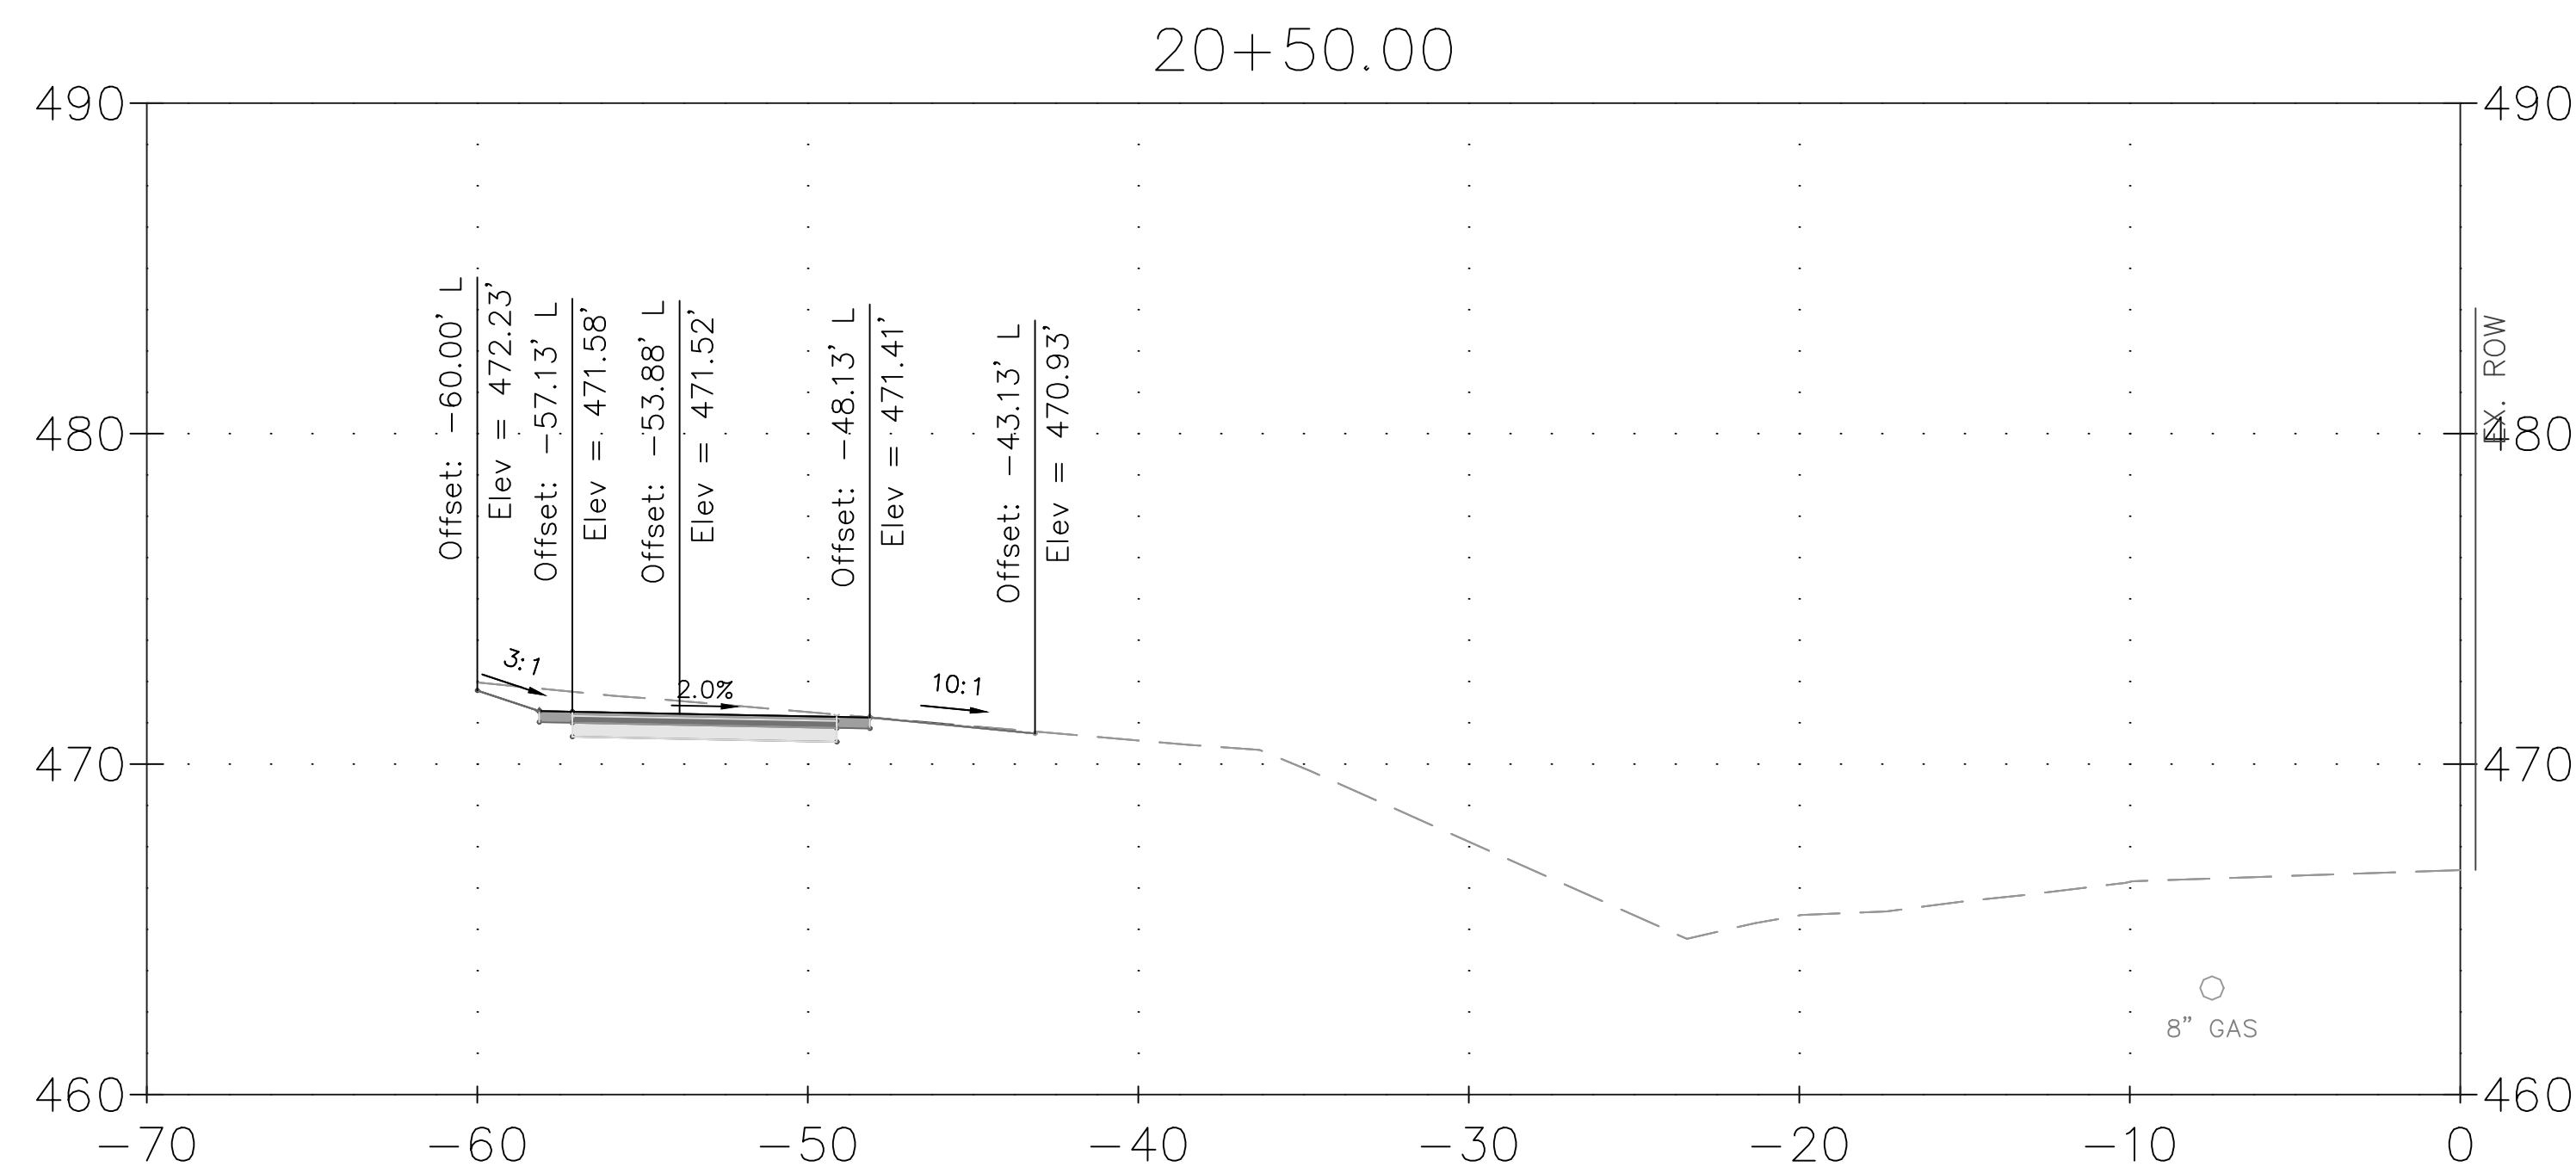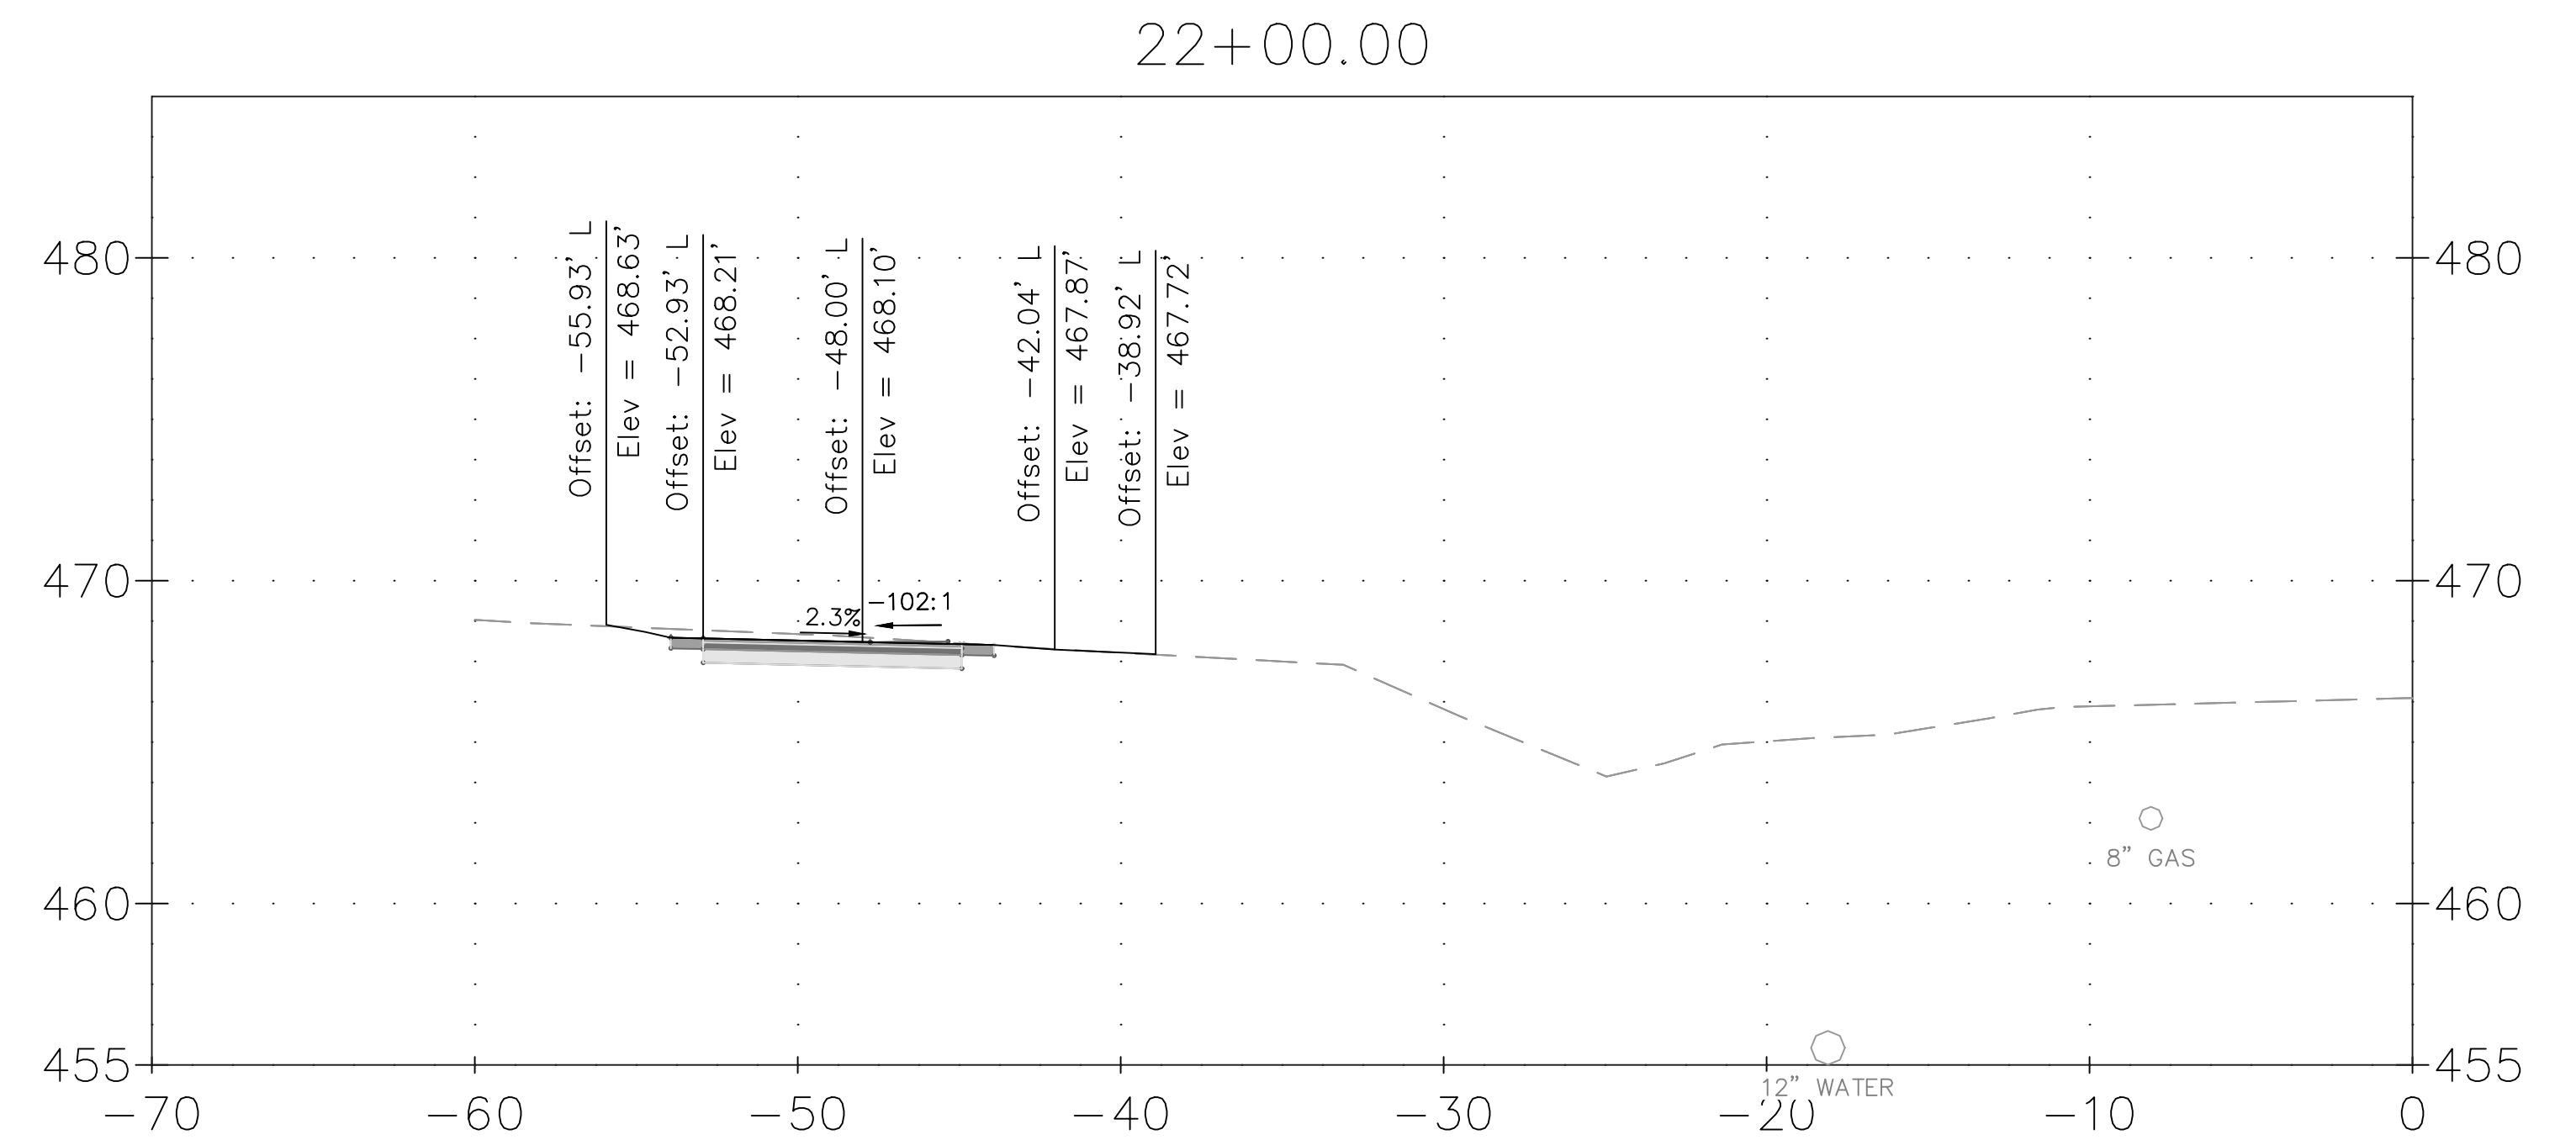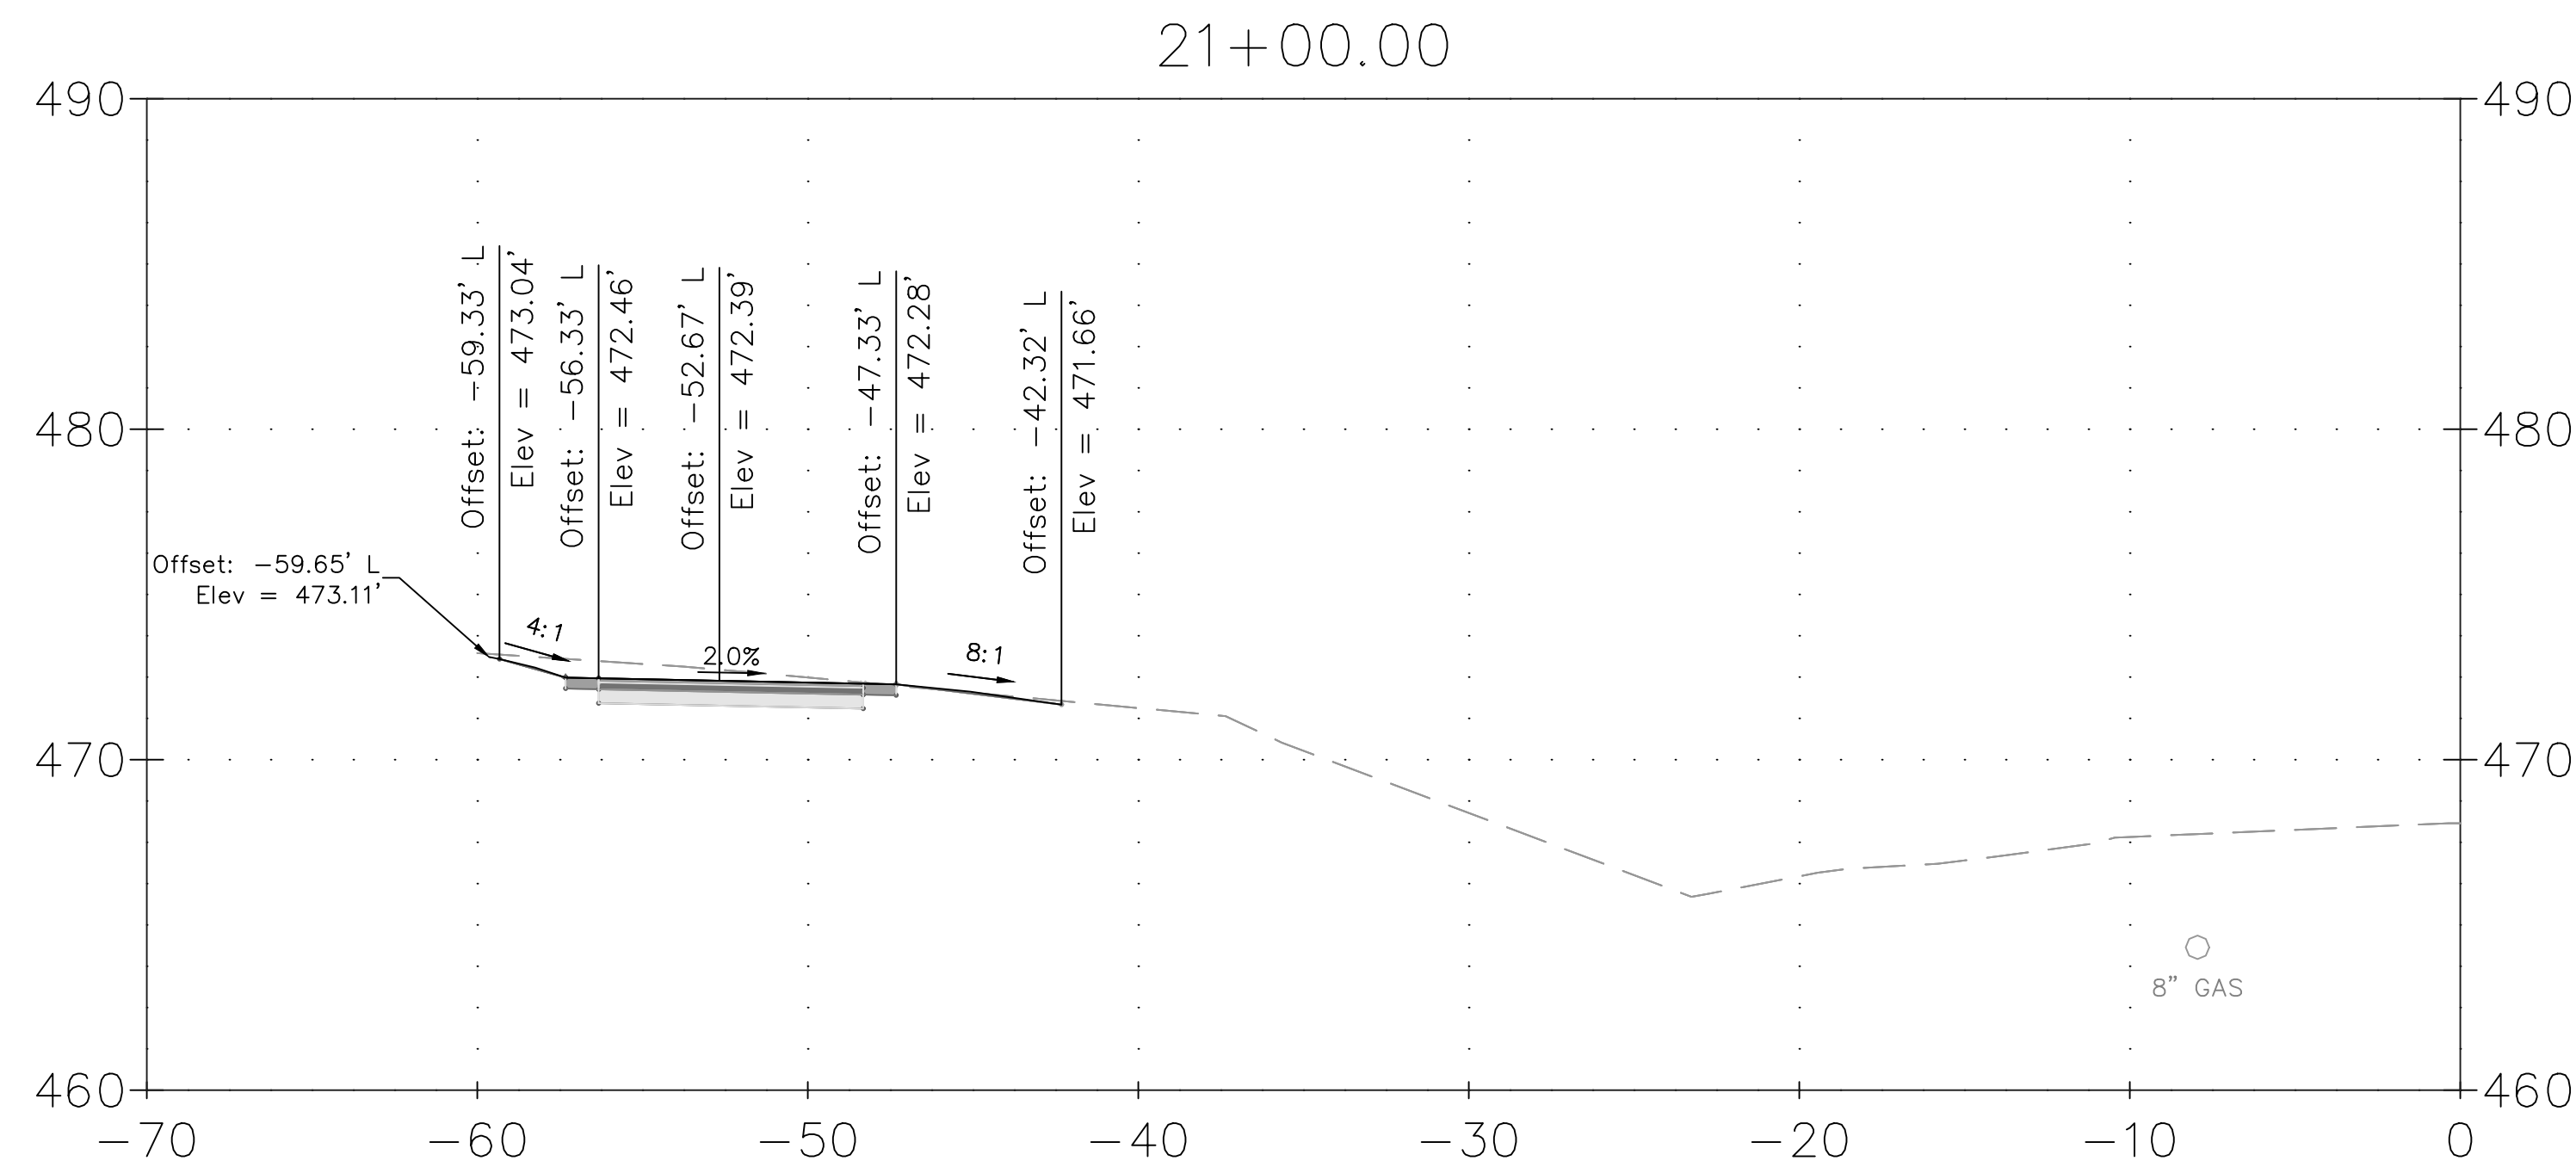

- CROSS SECTION NOTES:
1. UTILITY LINES SHOWN HEREON WERE FIELD DESIGNATED AND LOCATED BY JMT.
 2. ELEVATIONS OF UTILITY LINES ARE APPROXIMATE BASED ON TEST PIT INFORMATION AND COORDINATION WITH UTILITY COMPANIES.
 3. UTILITY CONFLICTS SHOWN WILL REQUIRE COORDINATION WITH AFFECTED UTILITY COMPANIES. RELOCATIONS TO BE COMPLETED BY OTHERS AS NECESSARY.
 4. BASELINE OF CONSTRUCTION IS LOCATED ALONG THE CENTERLINE OF GOOD HOPE ROAD. CROSS SLOPE OF PROPOSED SHARED USE PATH SHALL NOT EXCEED 2% IN ANY LOCATION.

[illegible]

MONTGOMERY COUNTY
DEPARTMENT OF TRANSPORTATION
ROCKVILLE, MARYLAND

RECOMMENDED FOR APPROVAL

REFER TO TITLE SHEET FOR SIGNATURES

Chief, Design Section	Date
-----------------------	------

APPROVED


REFER TO TITLE SHEET FOR SIGNATURES

Chief, Division of Transportation Engineering Date

Designed by: ADH Drawn by: MED Checked by: JJR

XS-11 CROSS SECTION

GOOD HOPE ROAD
SHARED USE PATH

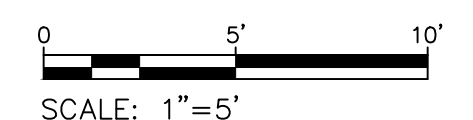

DATUM: NAD 83(2011) HORIZ
NAVD 88 VERT
DATE: DECEMBER 2021

Project No. : 501902 SHEET 119 of 135

THE MARYLAND-NATIONAL
CAPITAL PARK AND PLANNING
COMMISSION, DEPARTMENT OF
PARK AND PLANNING

M-NCPPC PERMIT NO. 2020-034

PARK J33



REVIEWED BY Brian Lewandowski

APPROVED BY [Signature]
CHIEF, CONSTRUCTION SECTION

DATE APPROVED 12/14/2021

**THIS IS NOT A PERMIT TO
BEGIN CONSTRUCTION**

This approval is for technical review only.
For permit information, contact Jay Childs,
Construction Supervisor at (301) 495-2574

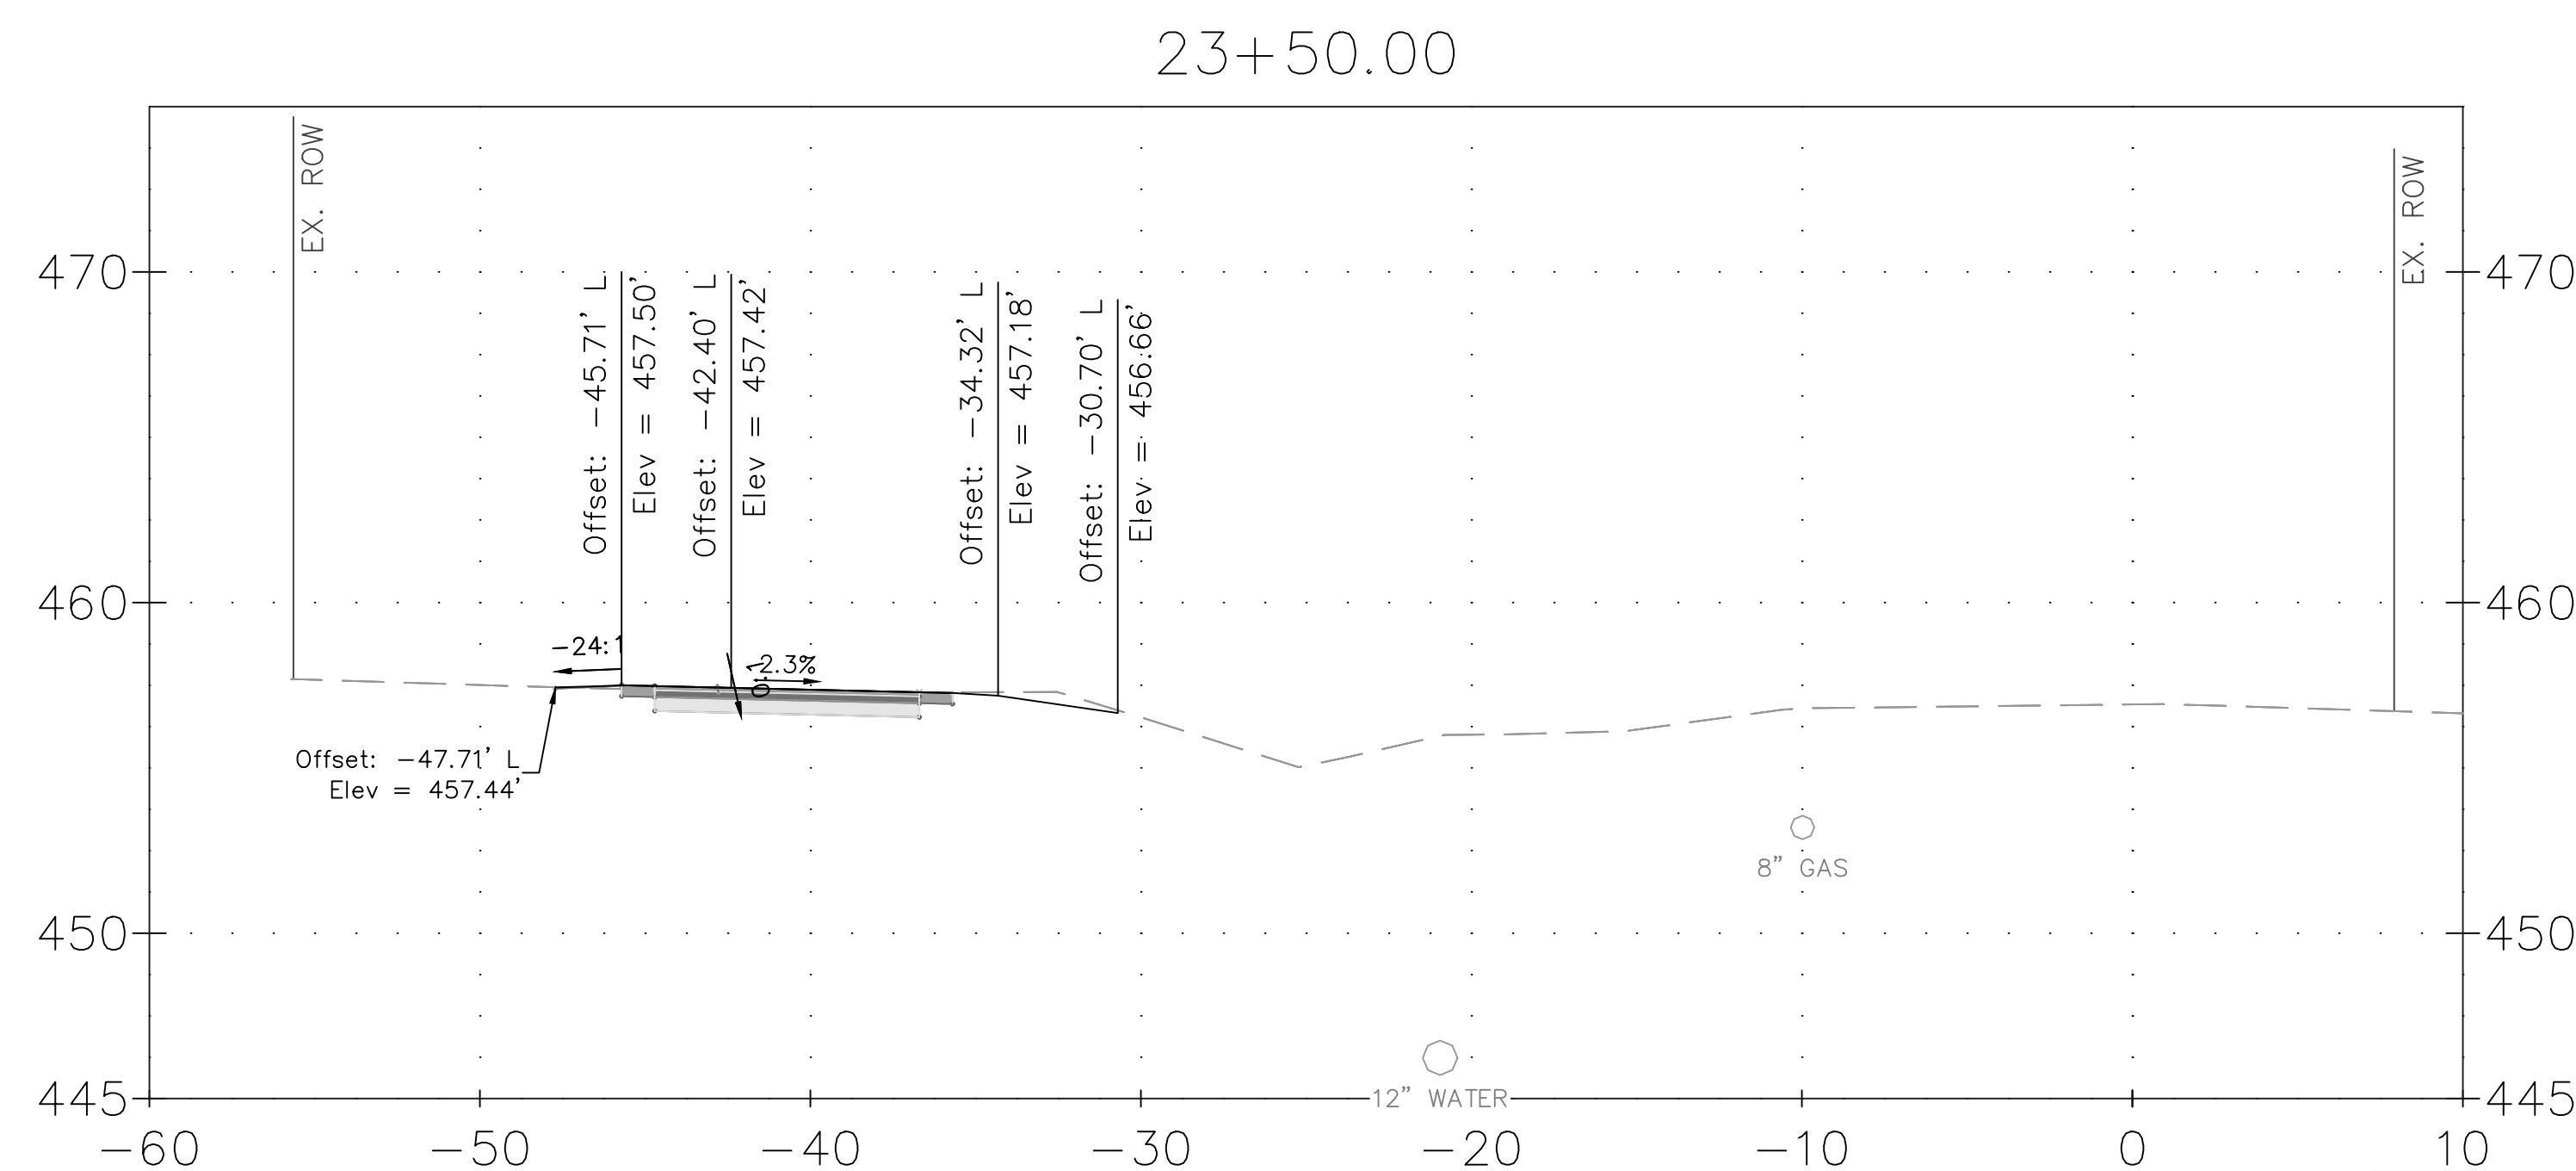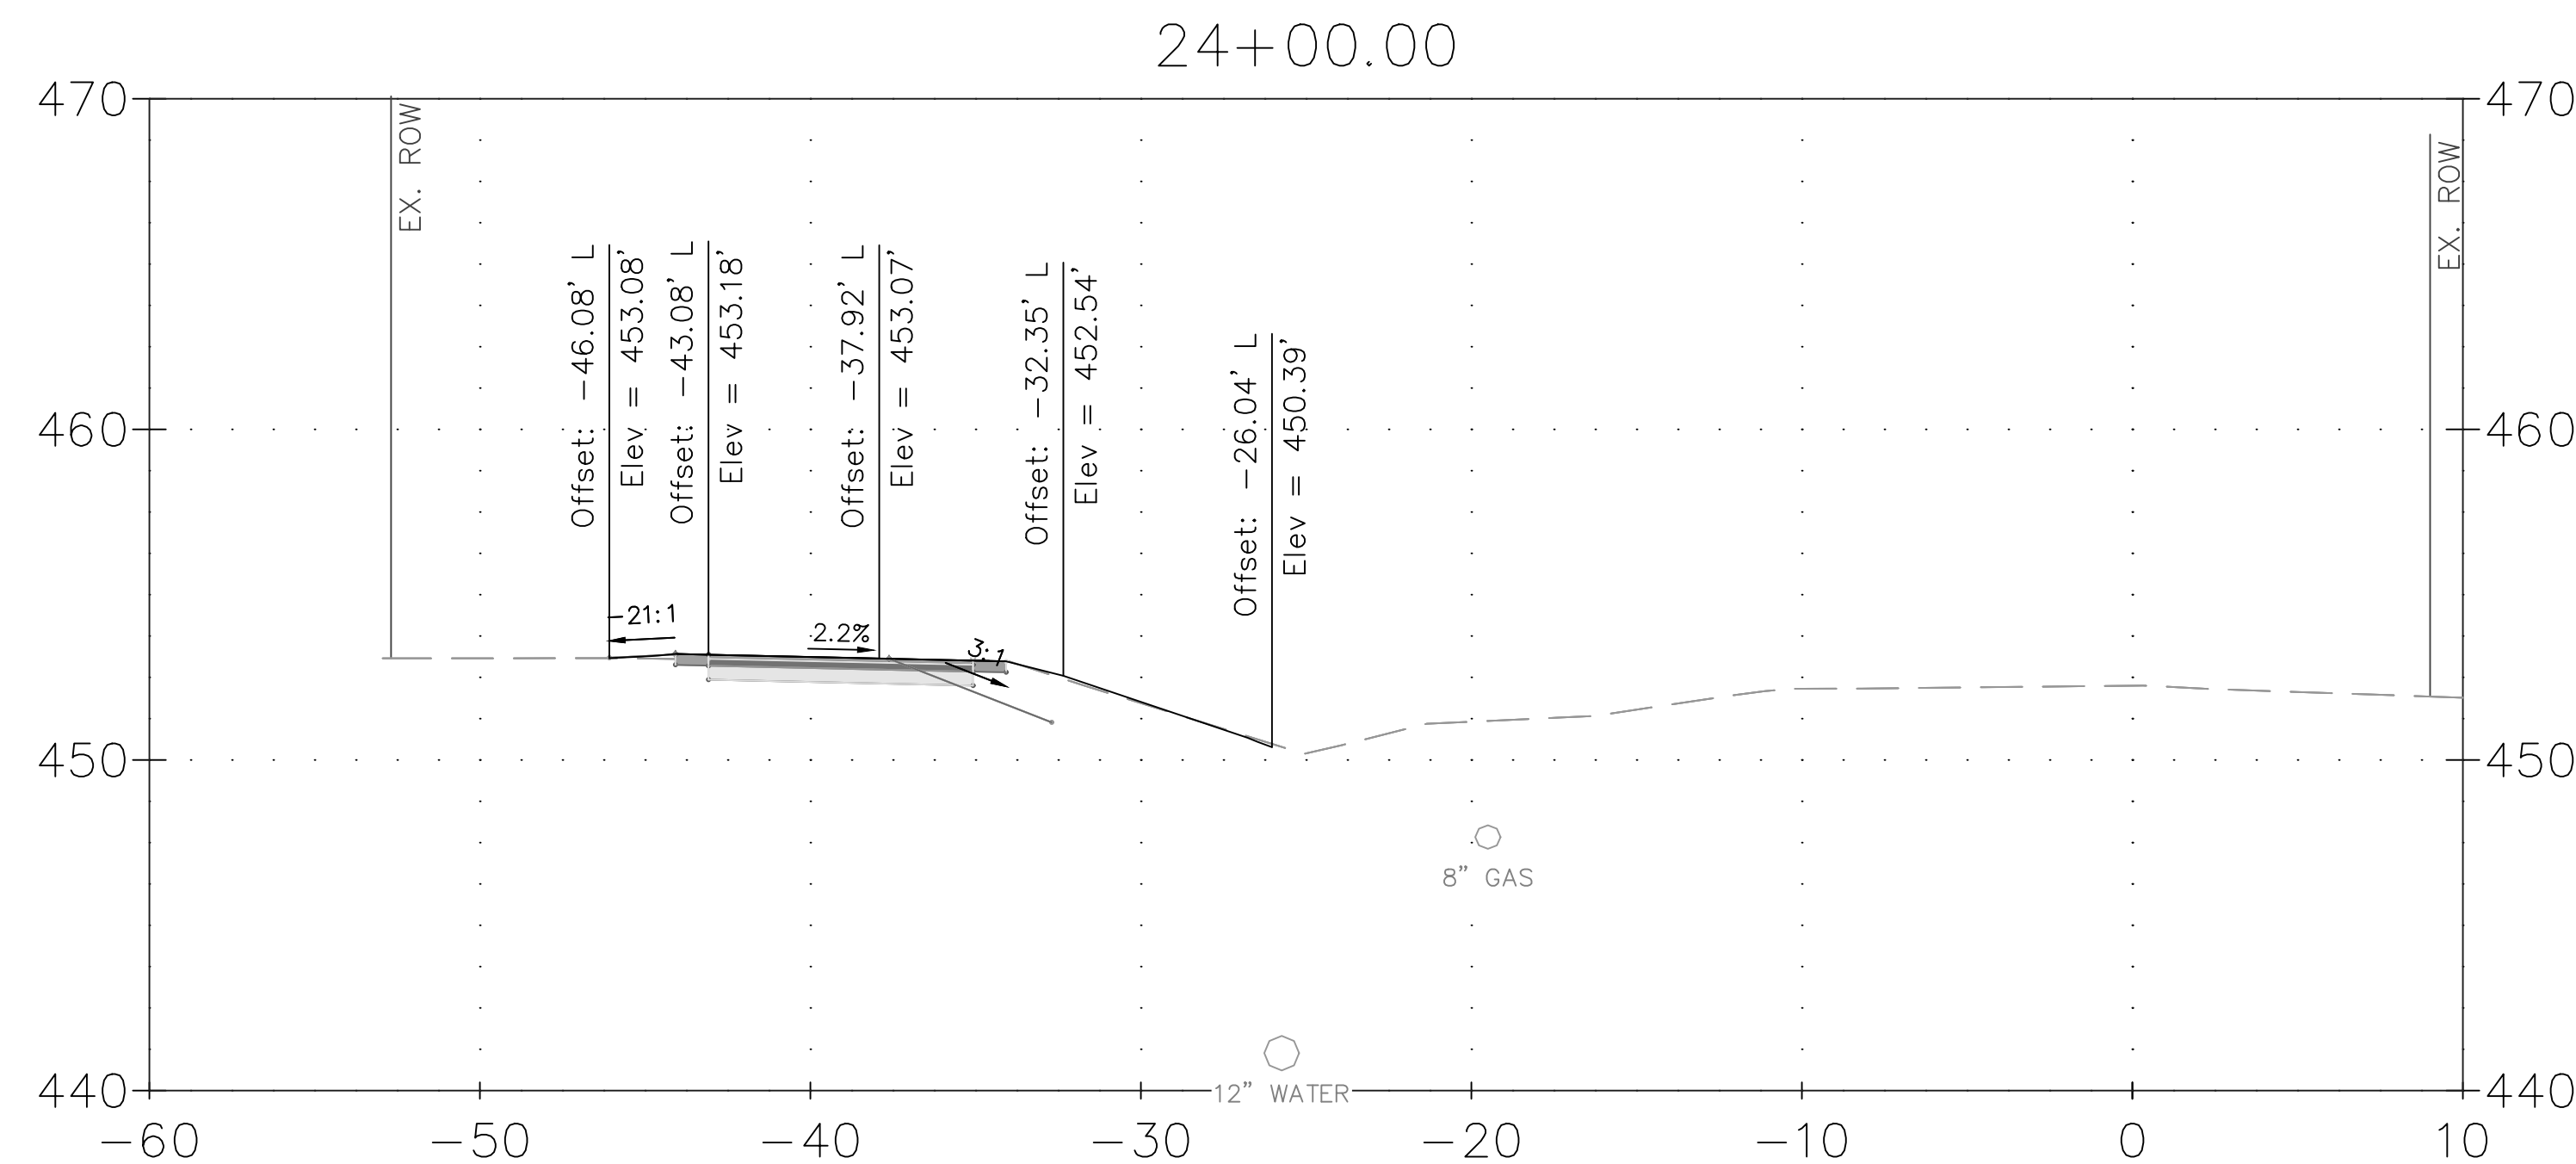

MONTGOMERY COUNTY DEPARTMENT OF TRANSPORTATION ROCKVILLE, MARYLAND			
RECOMMENDED FOR APPROVAL			
REFER TO TITLE SHEET FOR SIGNATURES			
Chief, Design Section	Date		
APPROVED			
REFER TO TITLE SHEET FOR SIGNATURES			
Chief, Division of Transportation Engineering	Date		
Designed by: ADH	Drawn by: MED	Checked by: JJR	

DATUM: NAD 83(2011) HORIZ
NAVD 88 VERT
DATE: DECEMBER 2021

THE MARYLAND-NATIONAL
CAPITAL PARK AND PLANNING
COMMISSION, DEPARTMENT OF
PARK AND PLANNING

M-NCPPC PERMIT NO. 2020-034

PARK J33





REVIEWED BY Brian Lechowski

APPROVED BY [Signature]
CHIEF, CONSTRUCTION SECTION

DATE APPROVED 12/24/2021

**THIS IS NOT A PERMIT TO
BEGIN CONSTRUCTION**

This approval is for technical review only.
For permit information, contact Jay Childs,
Construction Supervisor at (301) 495-2574

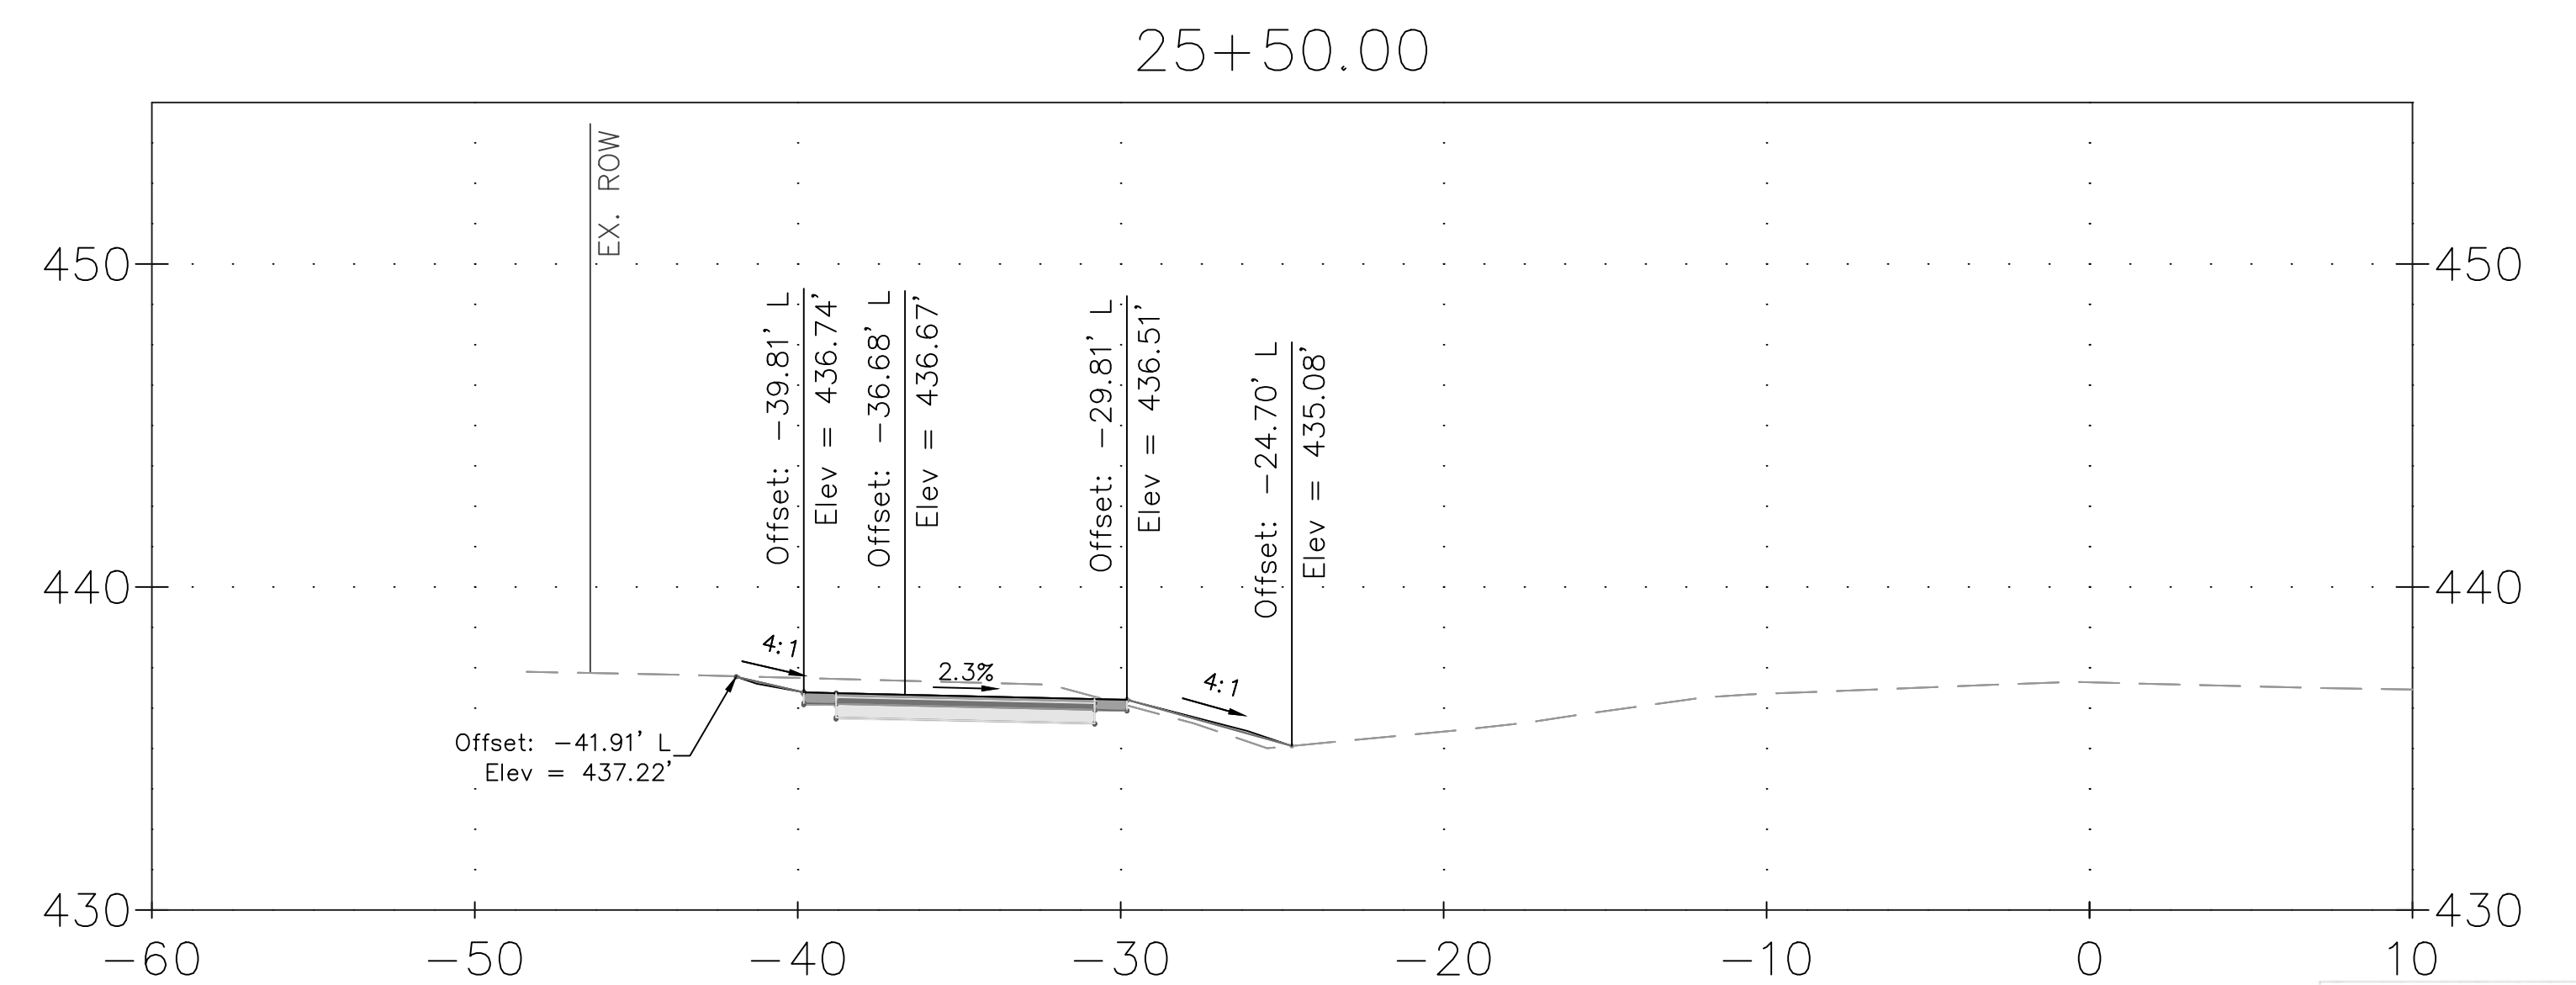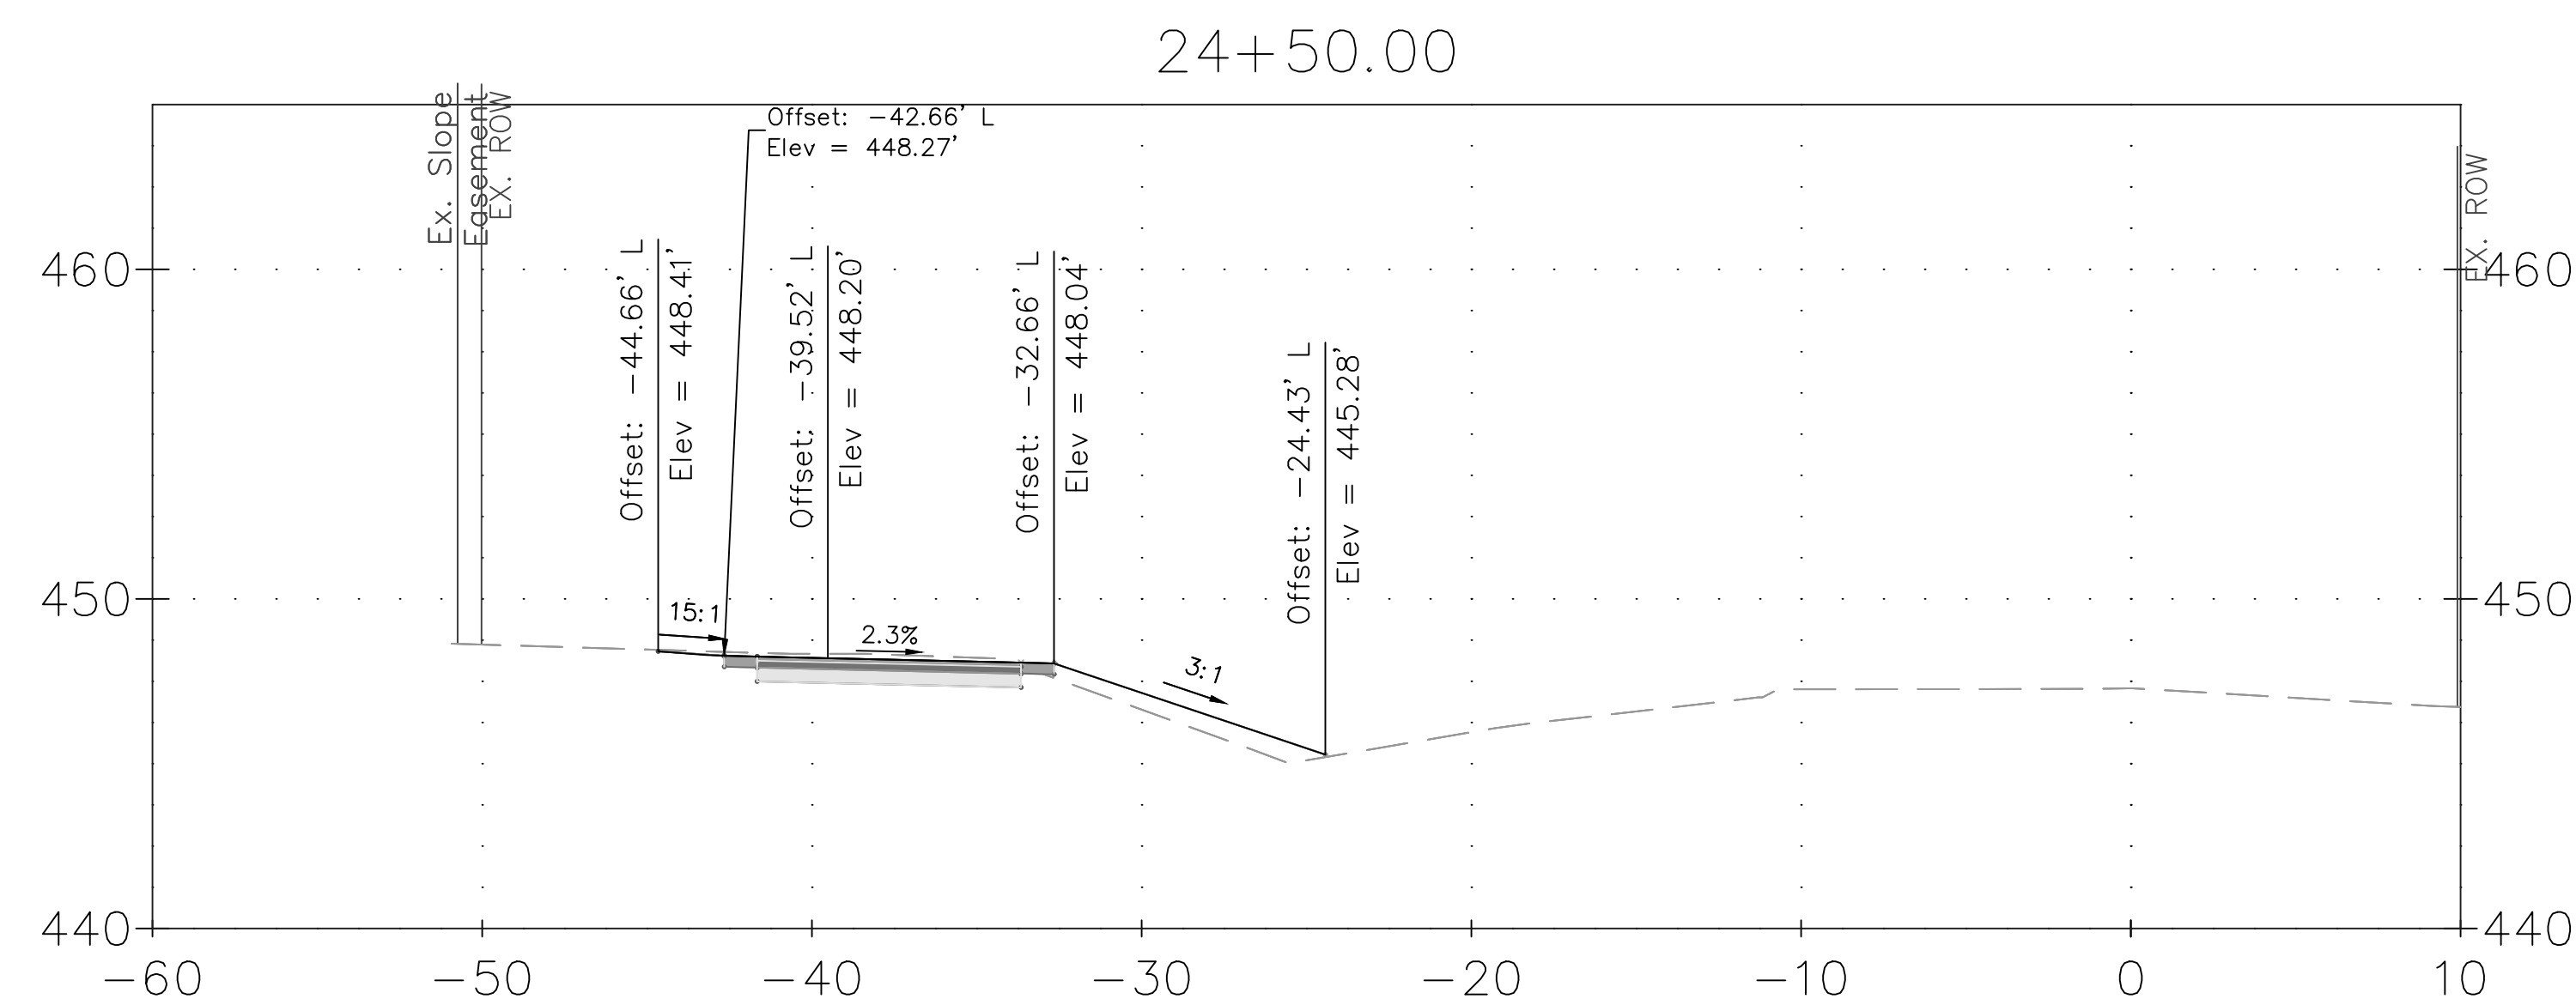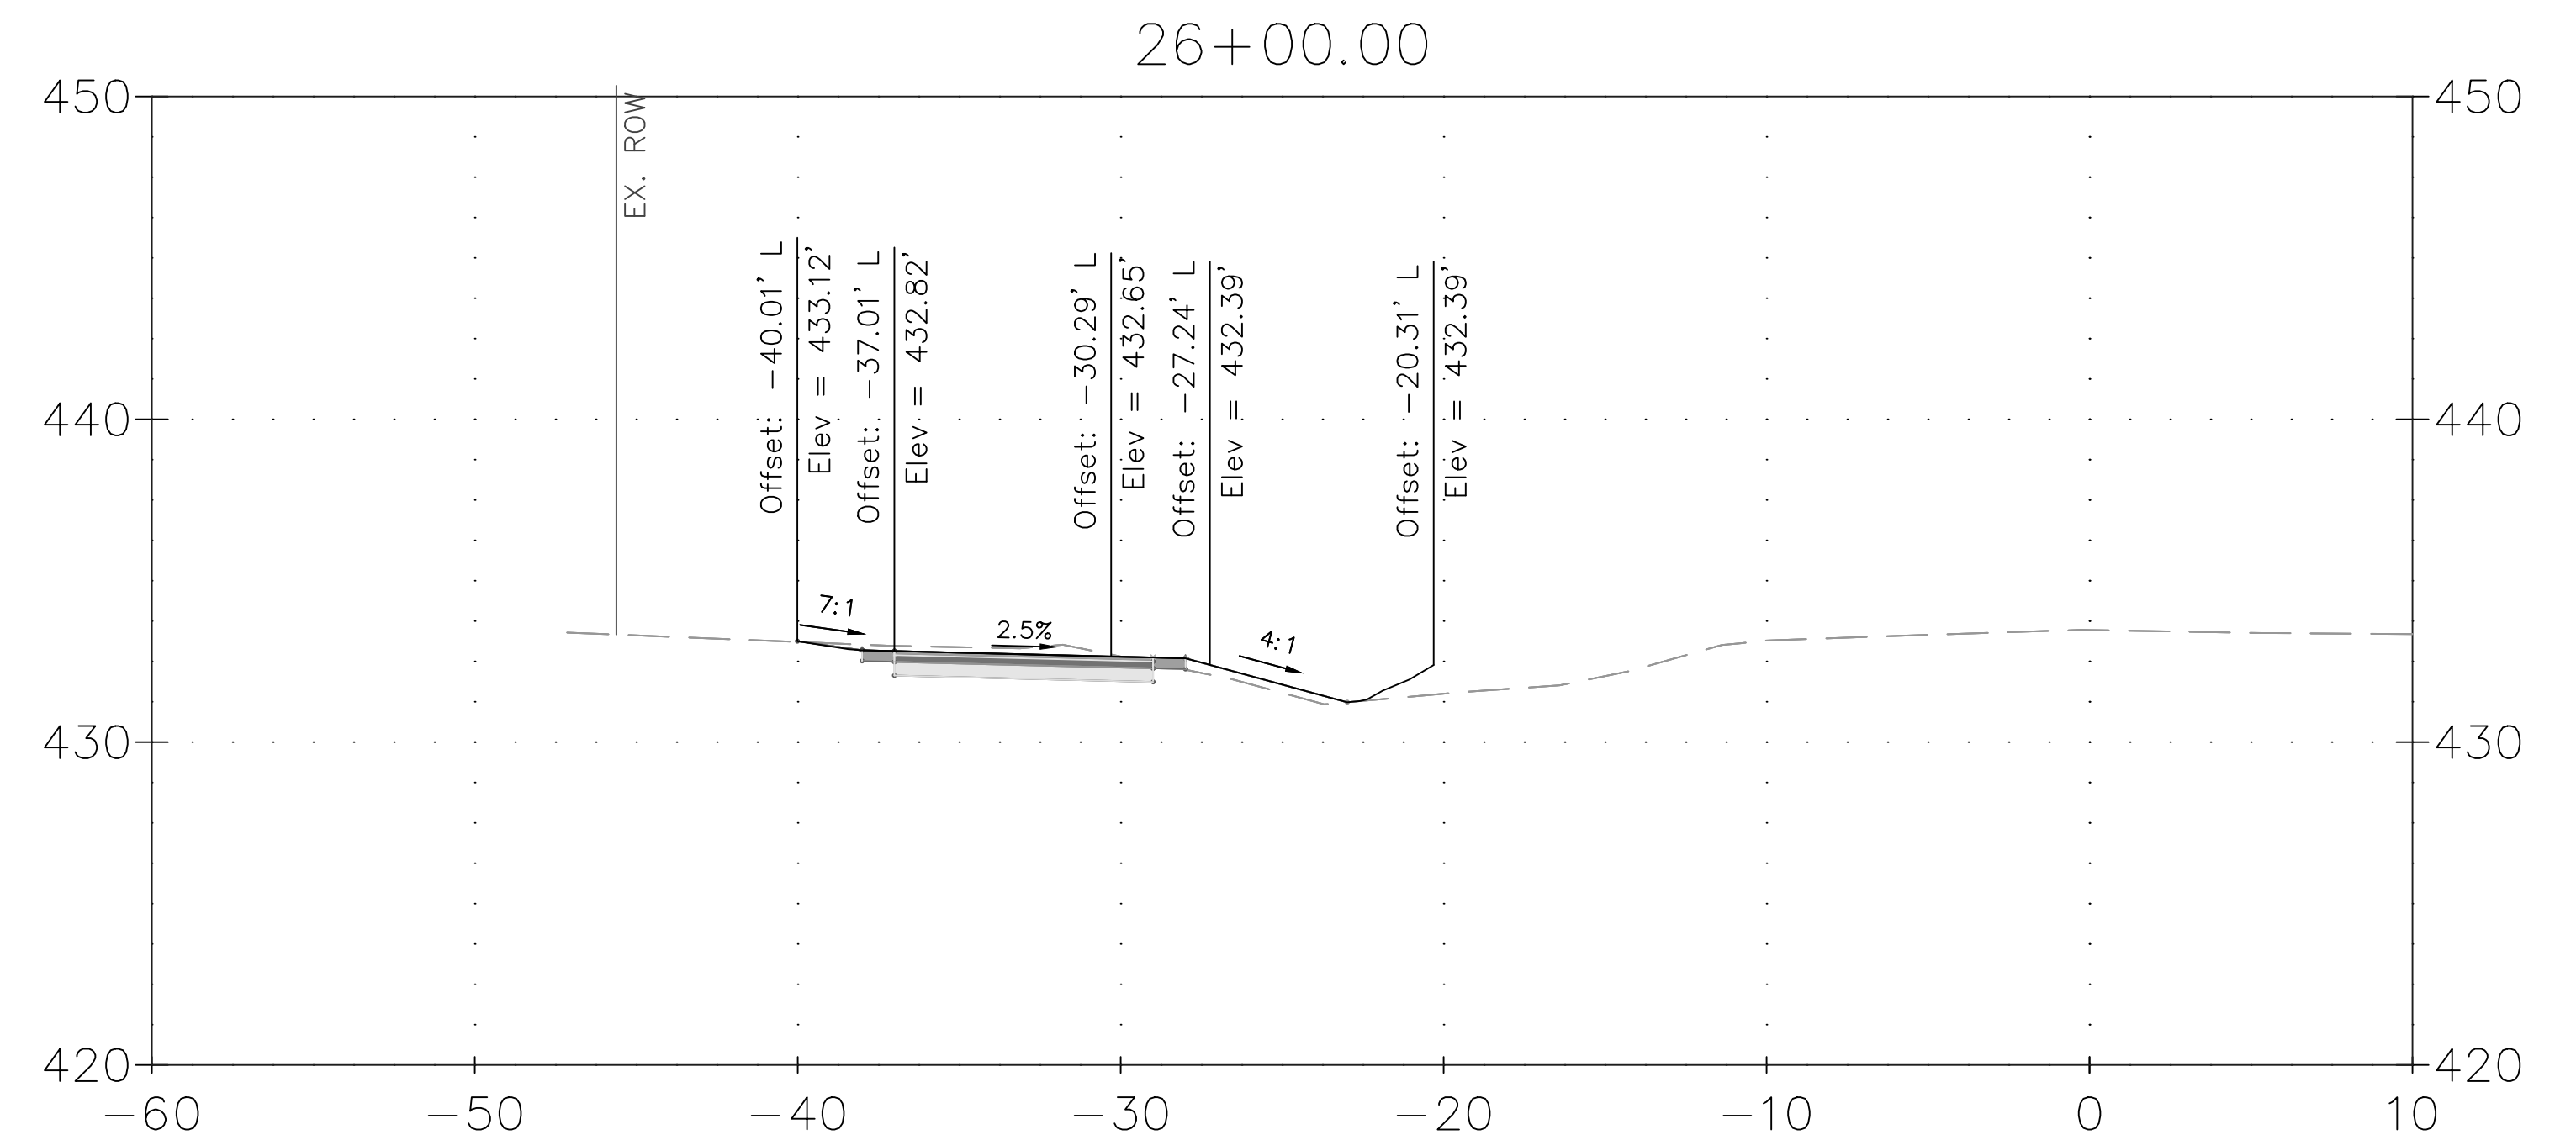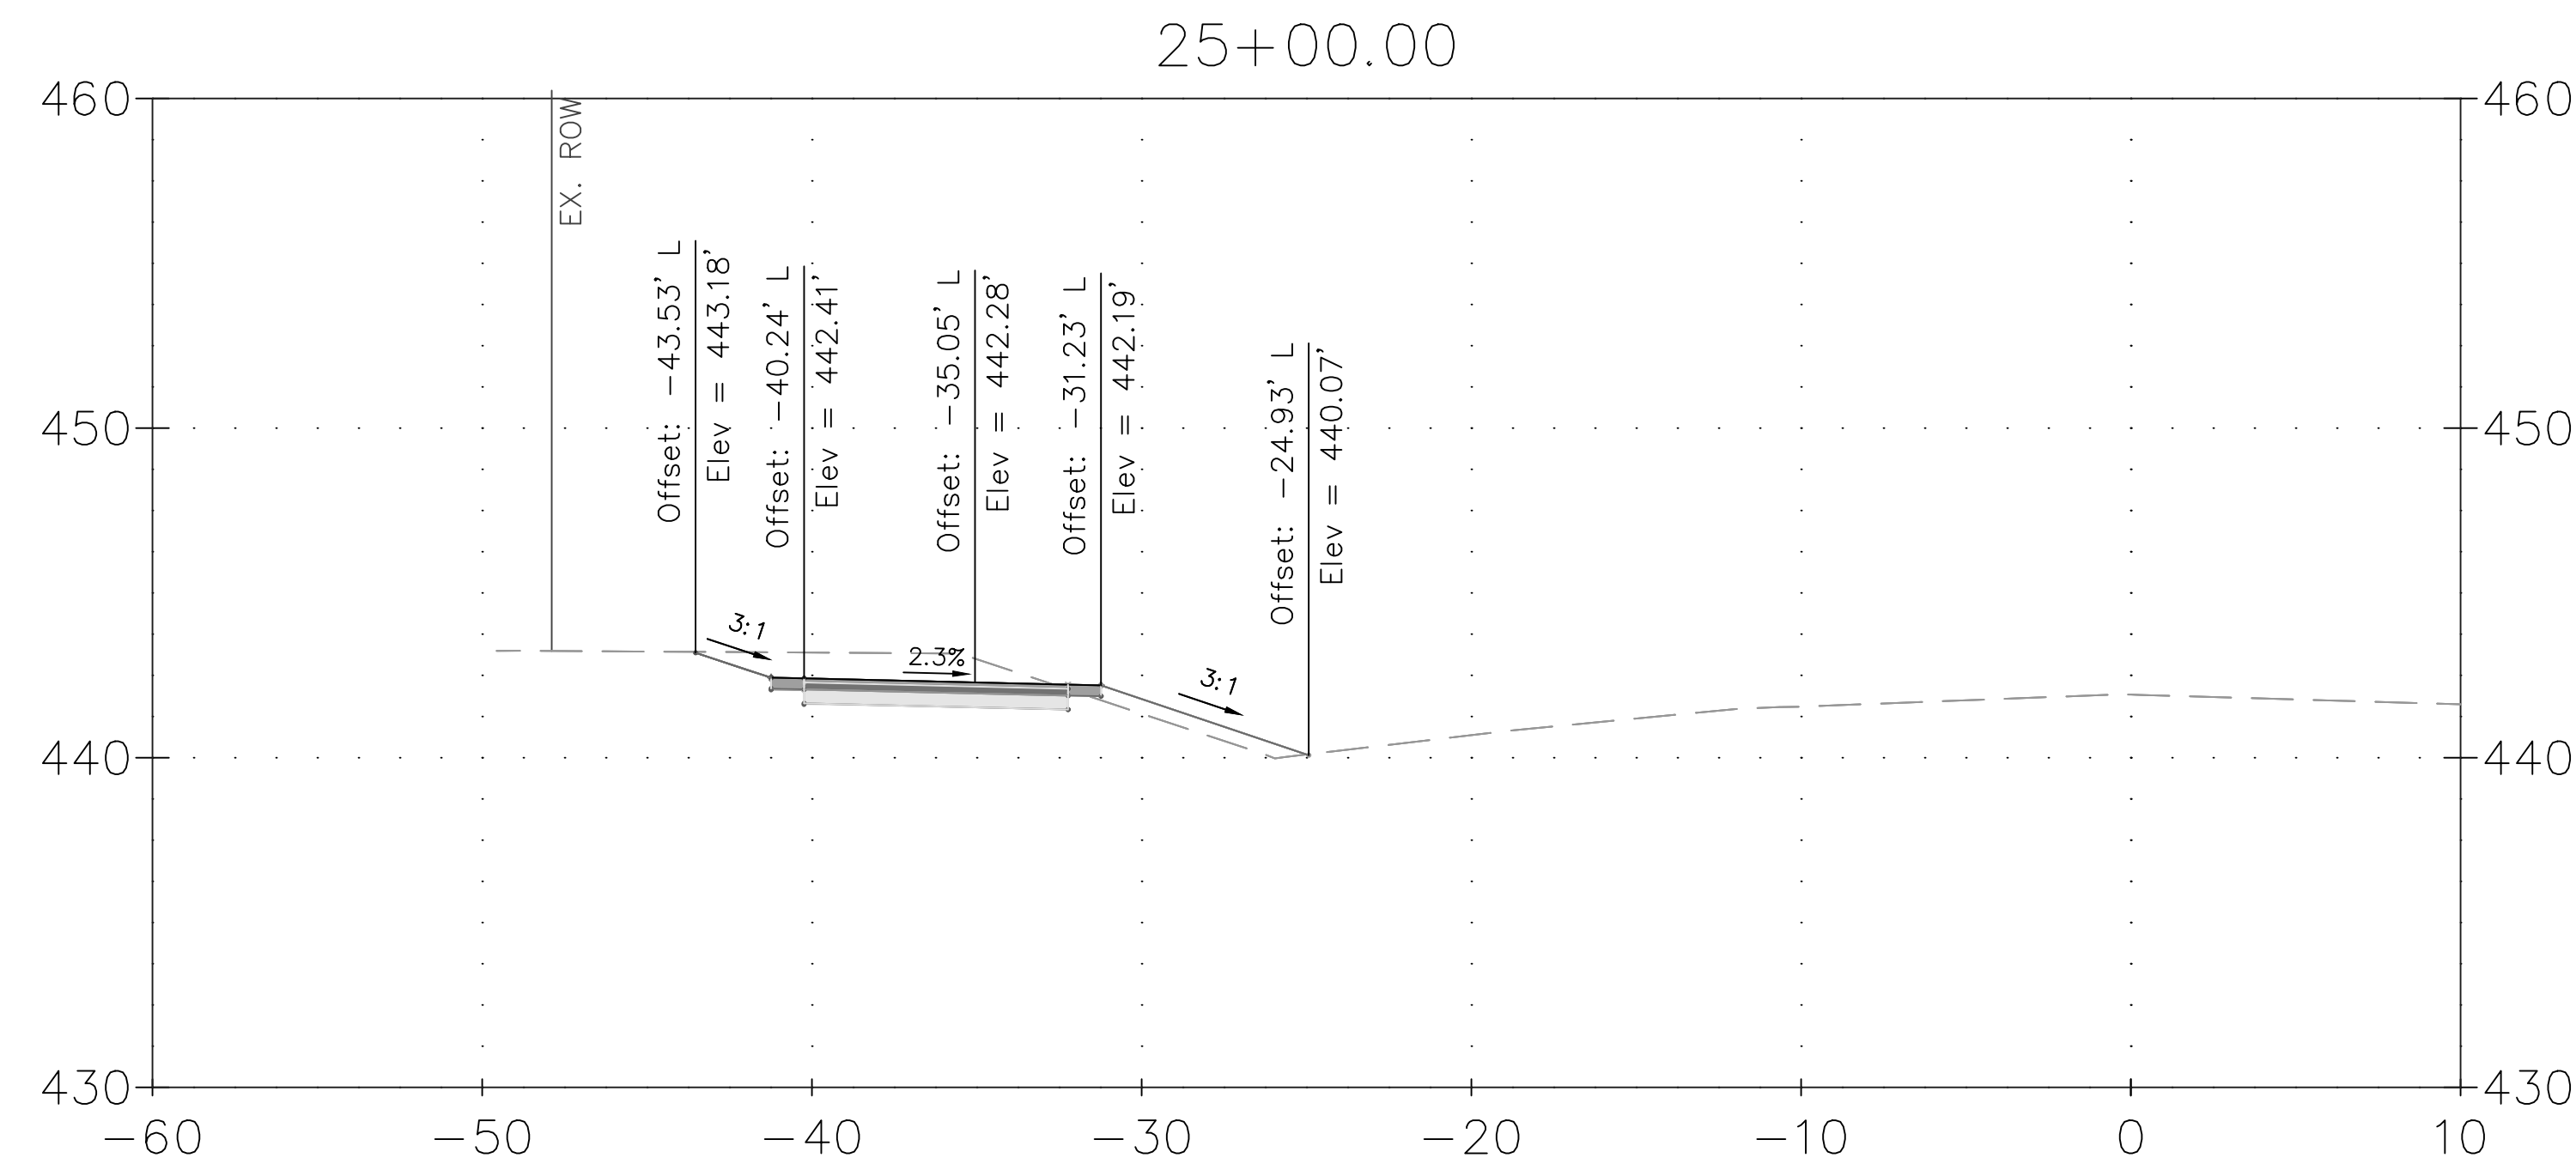

- CROSS SECTION NOTES:
1. UTILITY LINES SHOWN HEREON WERE FIELD DESIGNATED AND LOCATED BY JMT.
 2. ELEVATIONS OF UTILITY LINES ARE APPROXIMATE BASED ON TEST PIT INFORMATION AND COORDINATION WITH UTILITY COMPANIES.
 3. UTILITY CONFLICTS SHOWN WILL REQUIRE COORDINATION WITH AFFECTED UTILITY COMPANIES. RELOCATIONS TO BE COMPLETED BY OTHERS AS NECESSARY.
 4. BASELINE OF CONSTRUCTION IS LOCATED ALONG THE CENTERLINE OF GOOD HOPE ROAD. CROSS SLOPE OF PROPOSED SHARED USE PATH SHALL NOT EXCEED 2% IN ANY LOCATION.

[illegible]

MONTGOMERY COUNTY
DEPARTMENT OF TRANSPORTATION
ROCKVILLE, MARYLAND

RECOMMENDED FOR APPROVAL

REFER TO TITLE SHEET FOR SIGNATURES

Chief, Design Section _____ Date _____

APPROVED _____


REFER TO TITLE SHEET FOR SIGNATURES

Chief, Division of Transportation Engineering Date

Designed by: ADH Drawn by: MED Checked by: JJR

XS-13 CROSS SECTION

GOOD HOPE ROAD
SHARED USE PATH

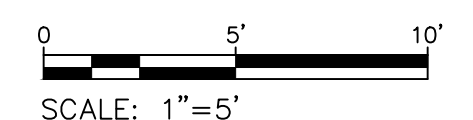

DATUM: NAD 83(2011) HORIZ
NAVD 88 VERT
DATE: DECEMBER 2021

DATE: DECEMBER 2021

Project No. : 501902 SHEET 121 of 135

THE MARYLAND-NATIONAL
CAPITAL PARK AND PLANNING
COMMISSION, DEPARTMENT OF
PARK AND PLANNING

M-NCPPC PERMIT NO. 2020-034

PARK J33





REVIEWED BY Brian Lewandowski





APPROVED BY [Signature]
CHIEF, CONSTRUCTION SECTION

DATE APPROVED 12/14/2021

**THIS IS NOT A PERMIT TO
BEGIN CONSTRUCTION**

This approval is for technical review only.
For permit information, contact Jay Childs,
Construction Supervisor at (301) 495-2574

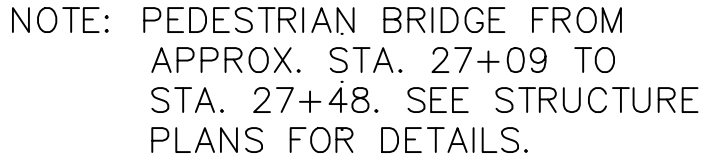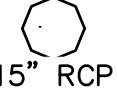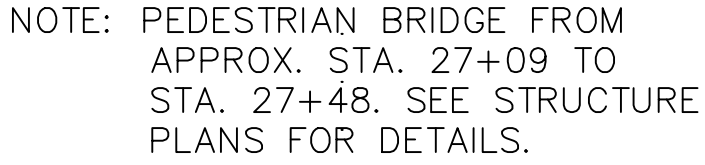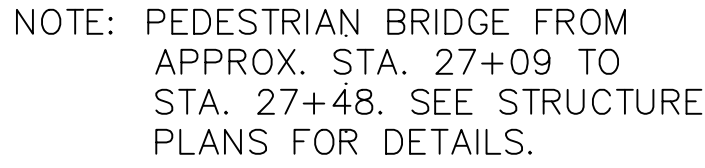

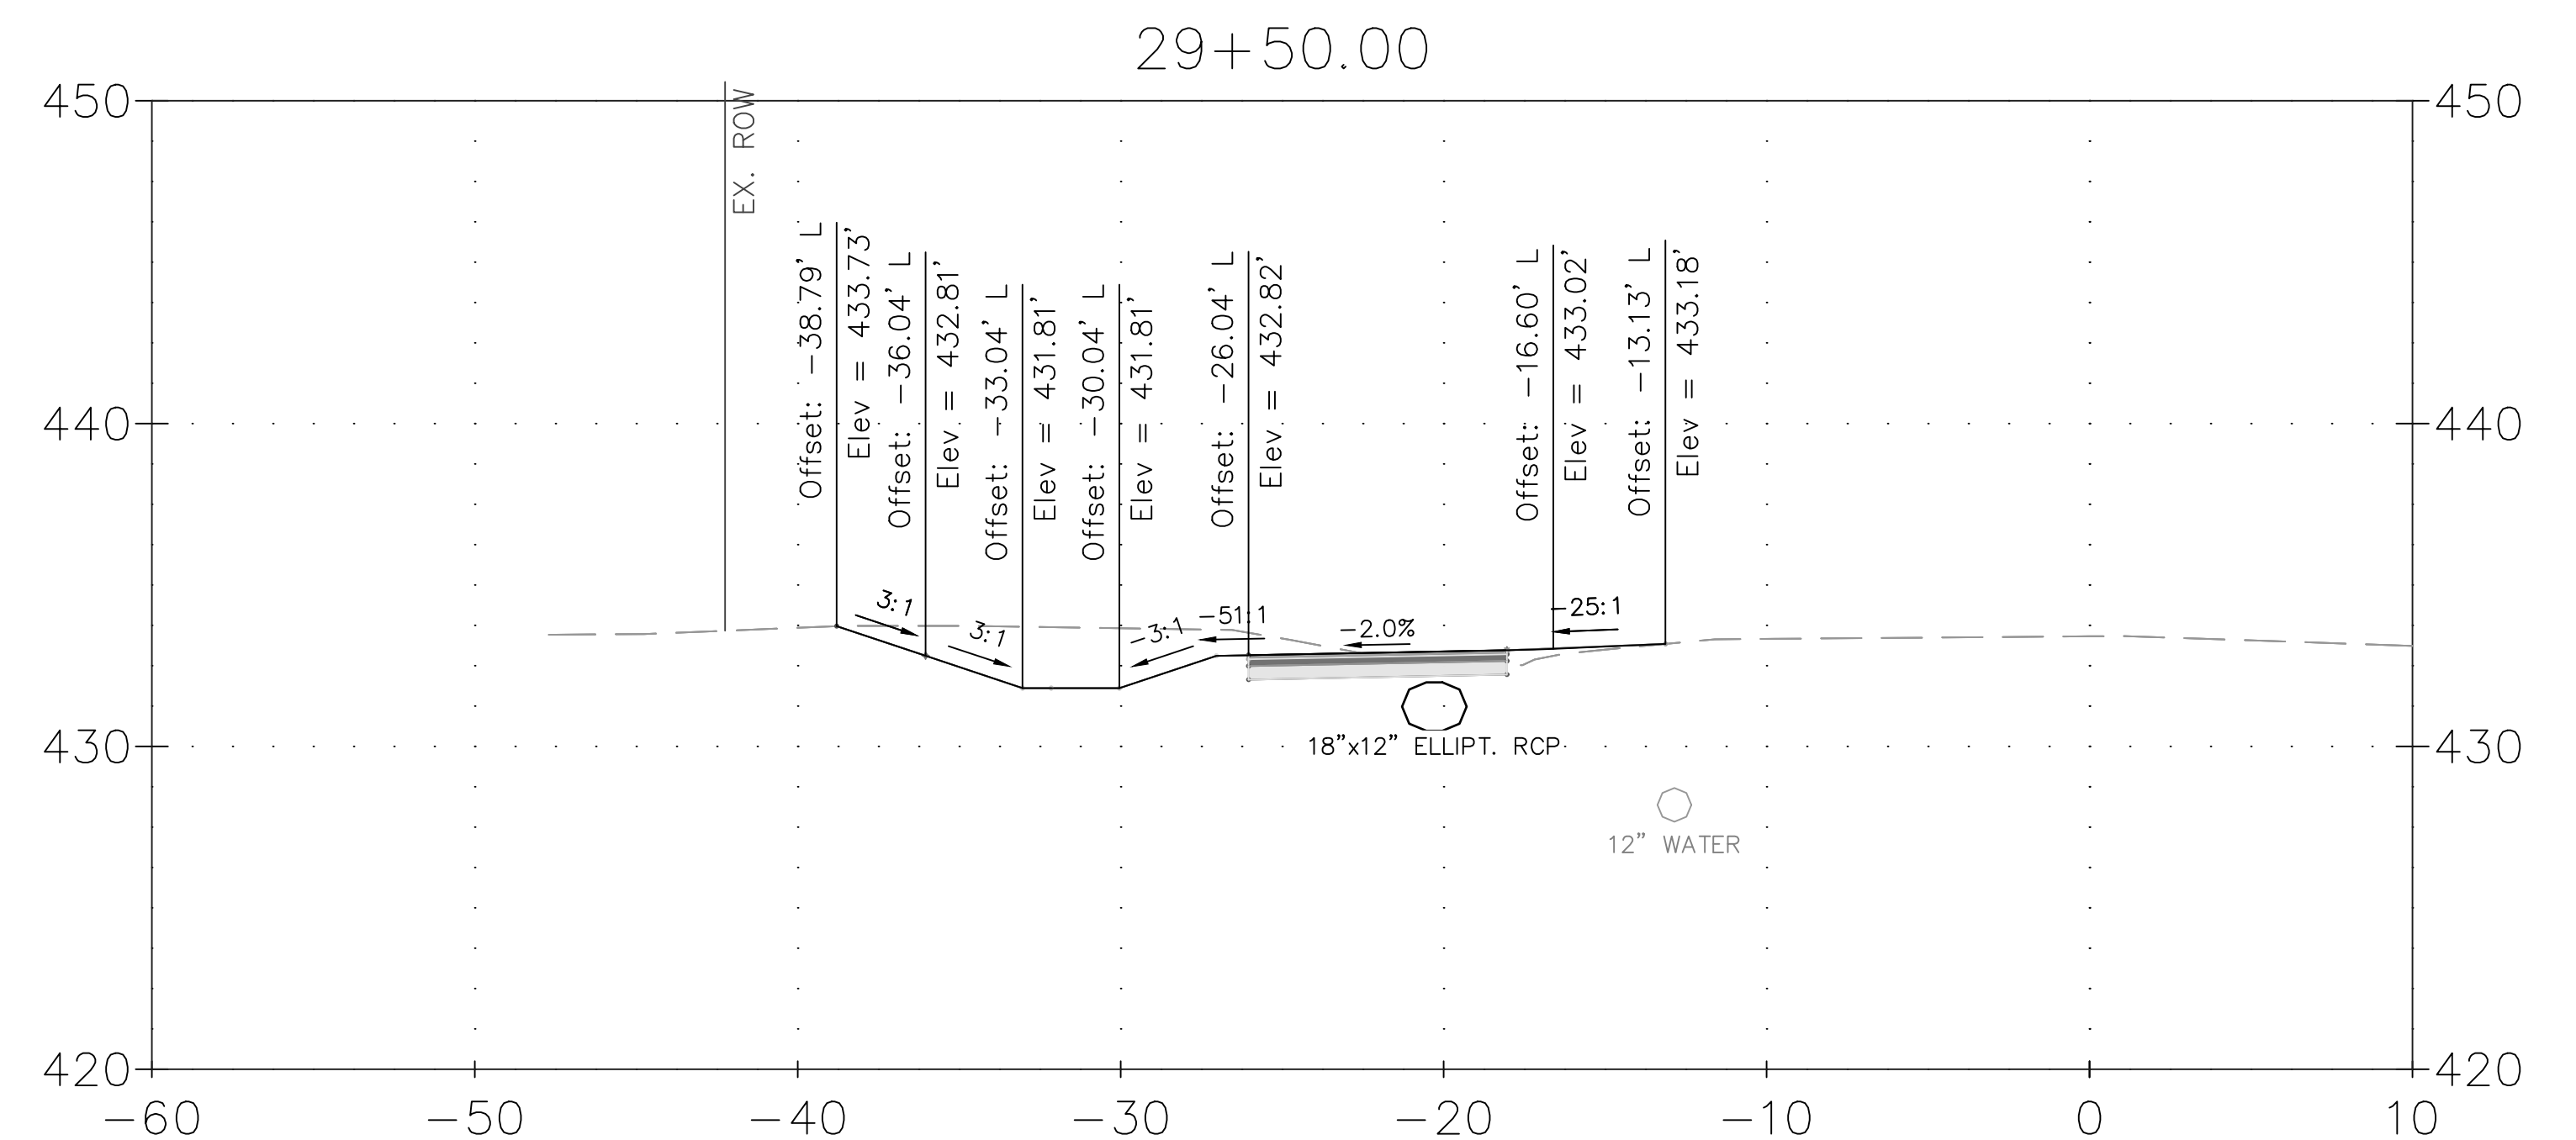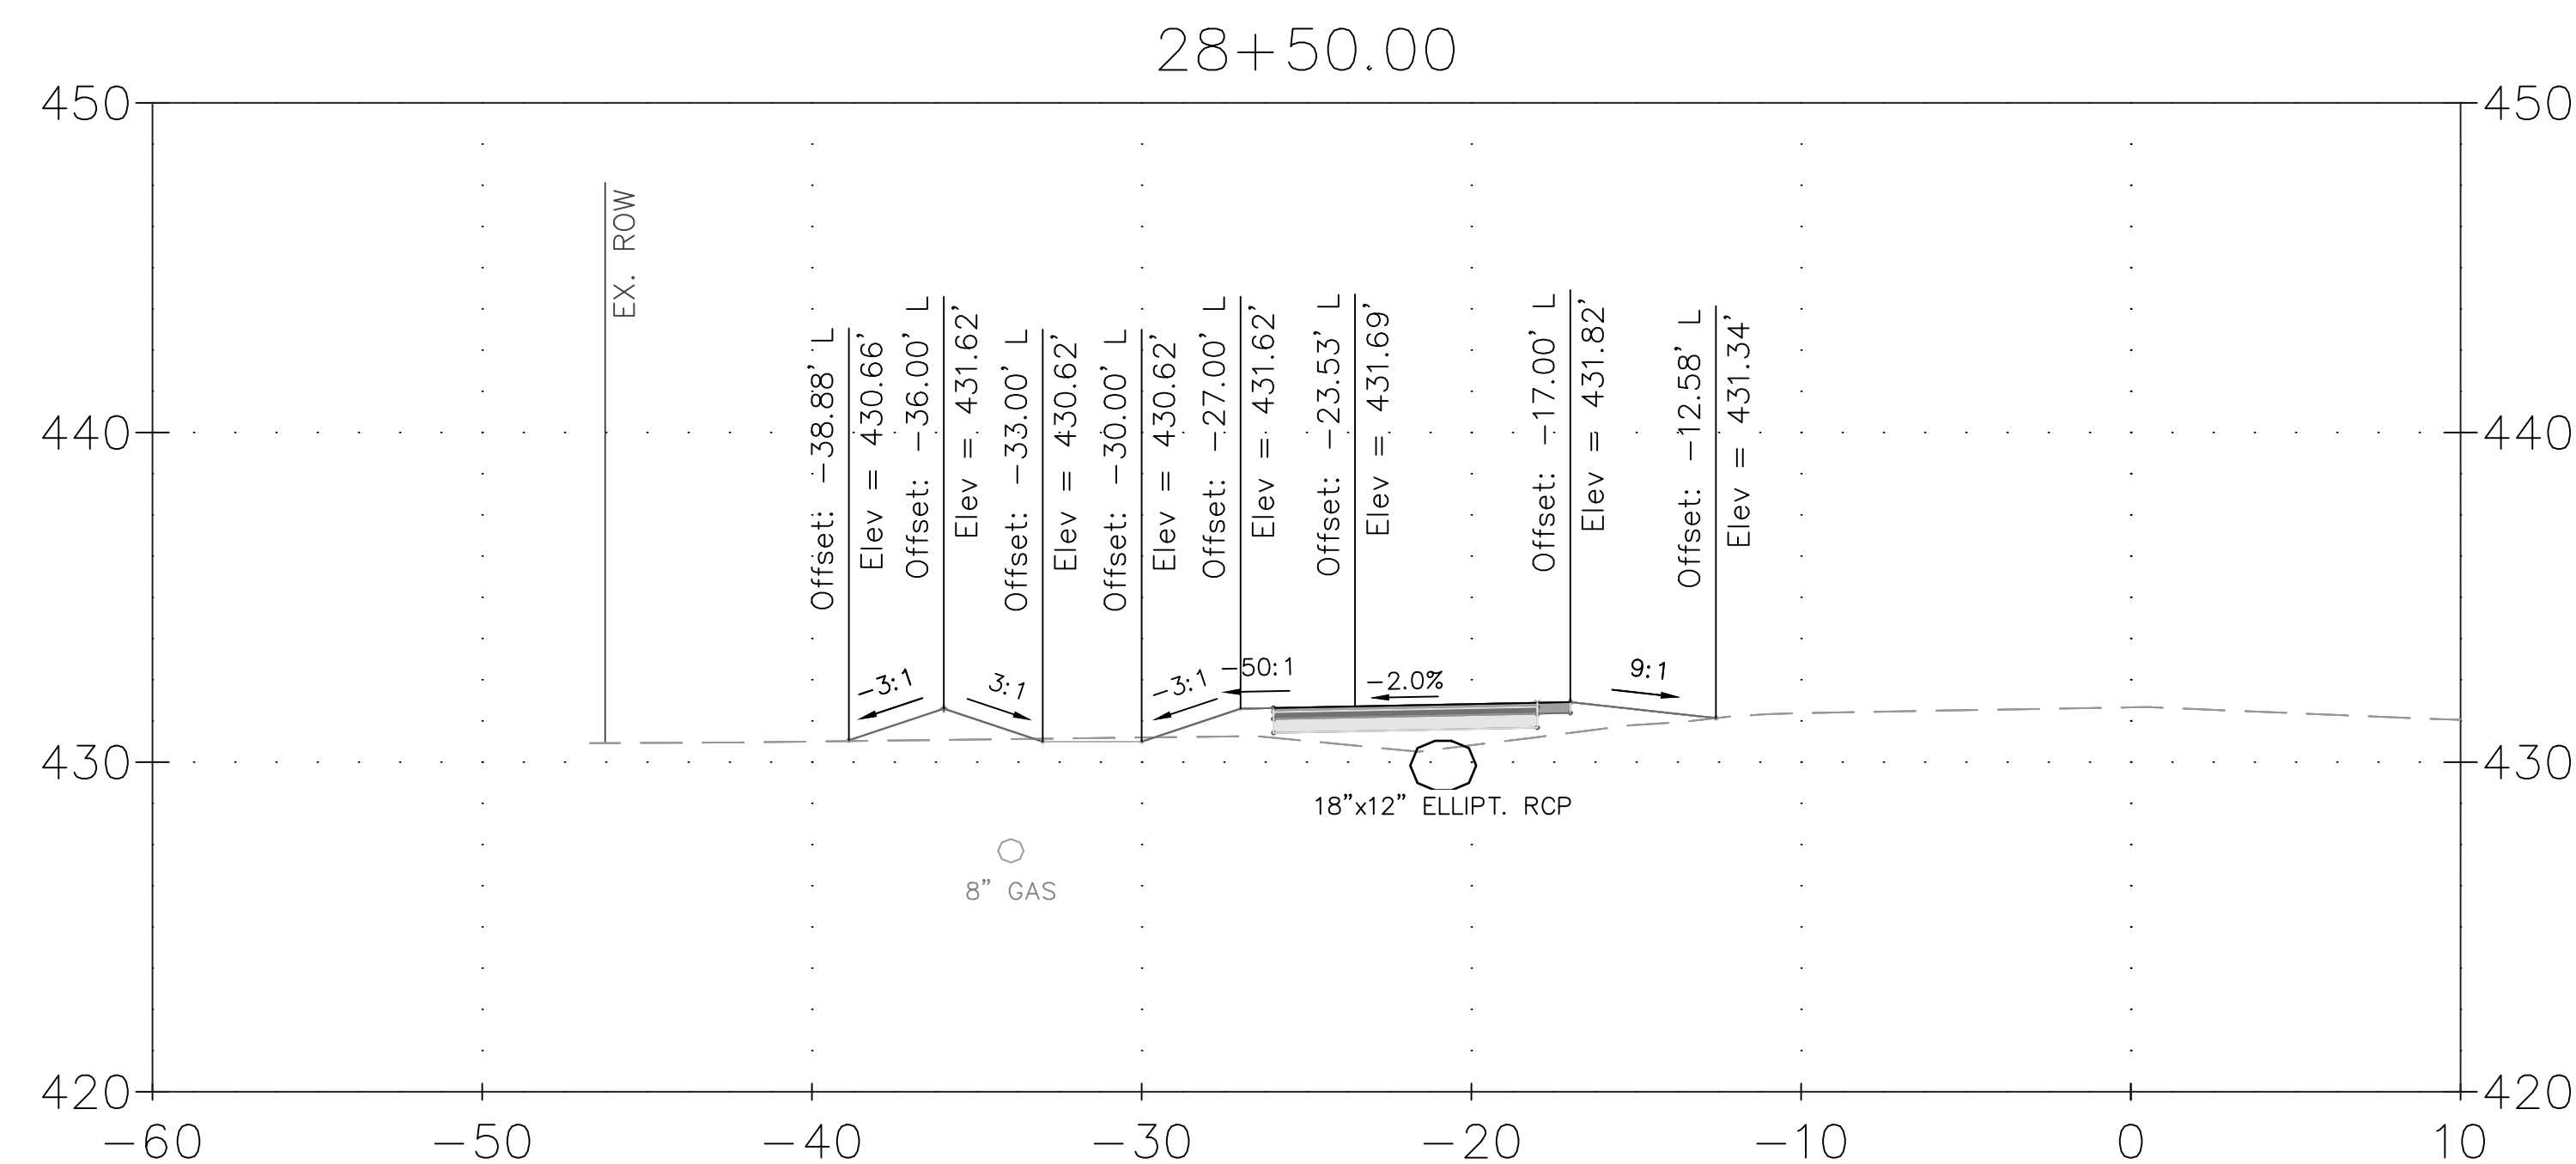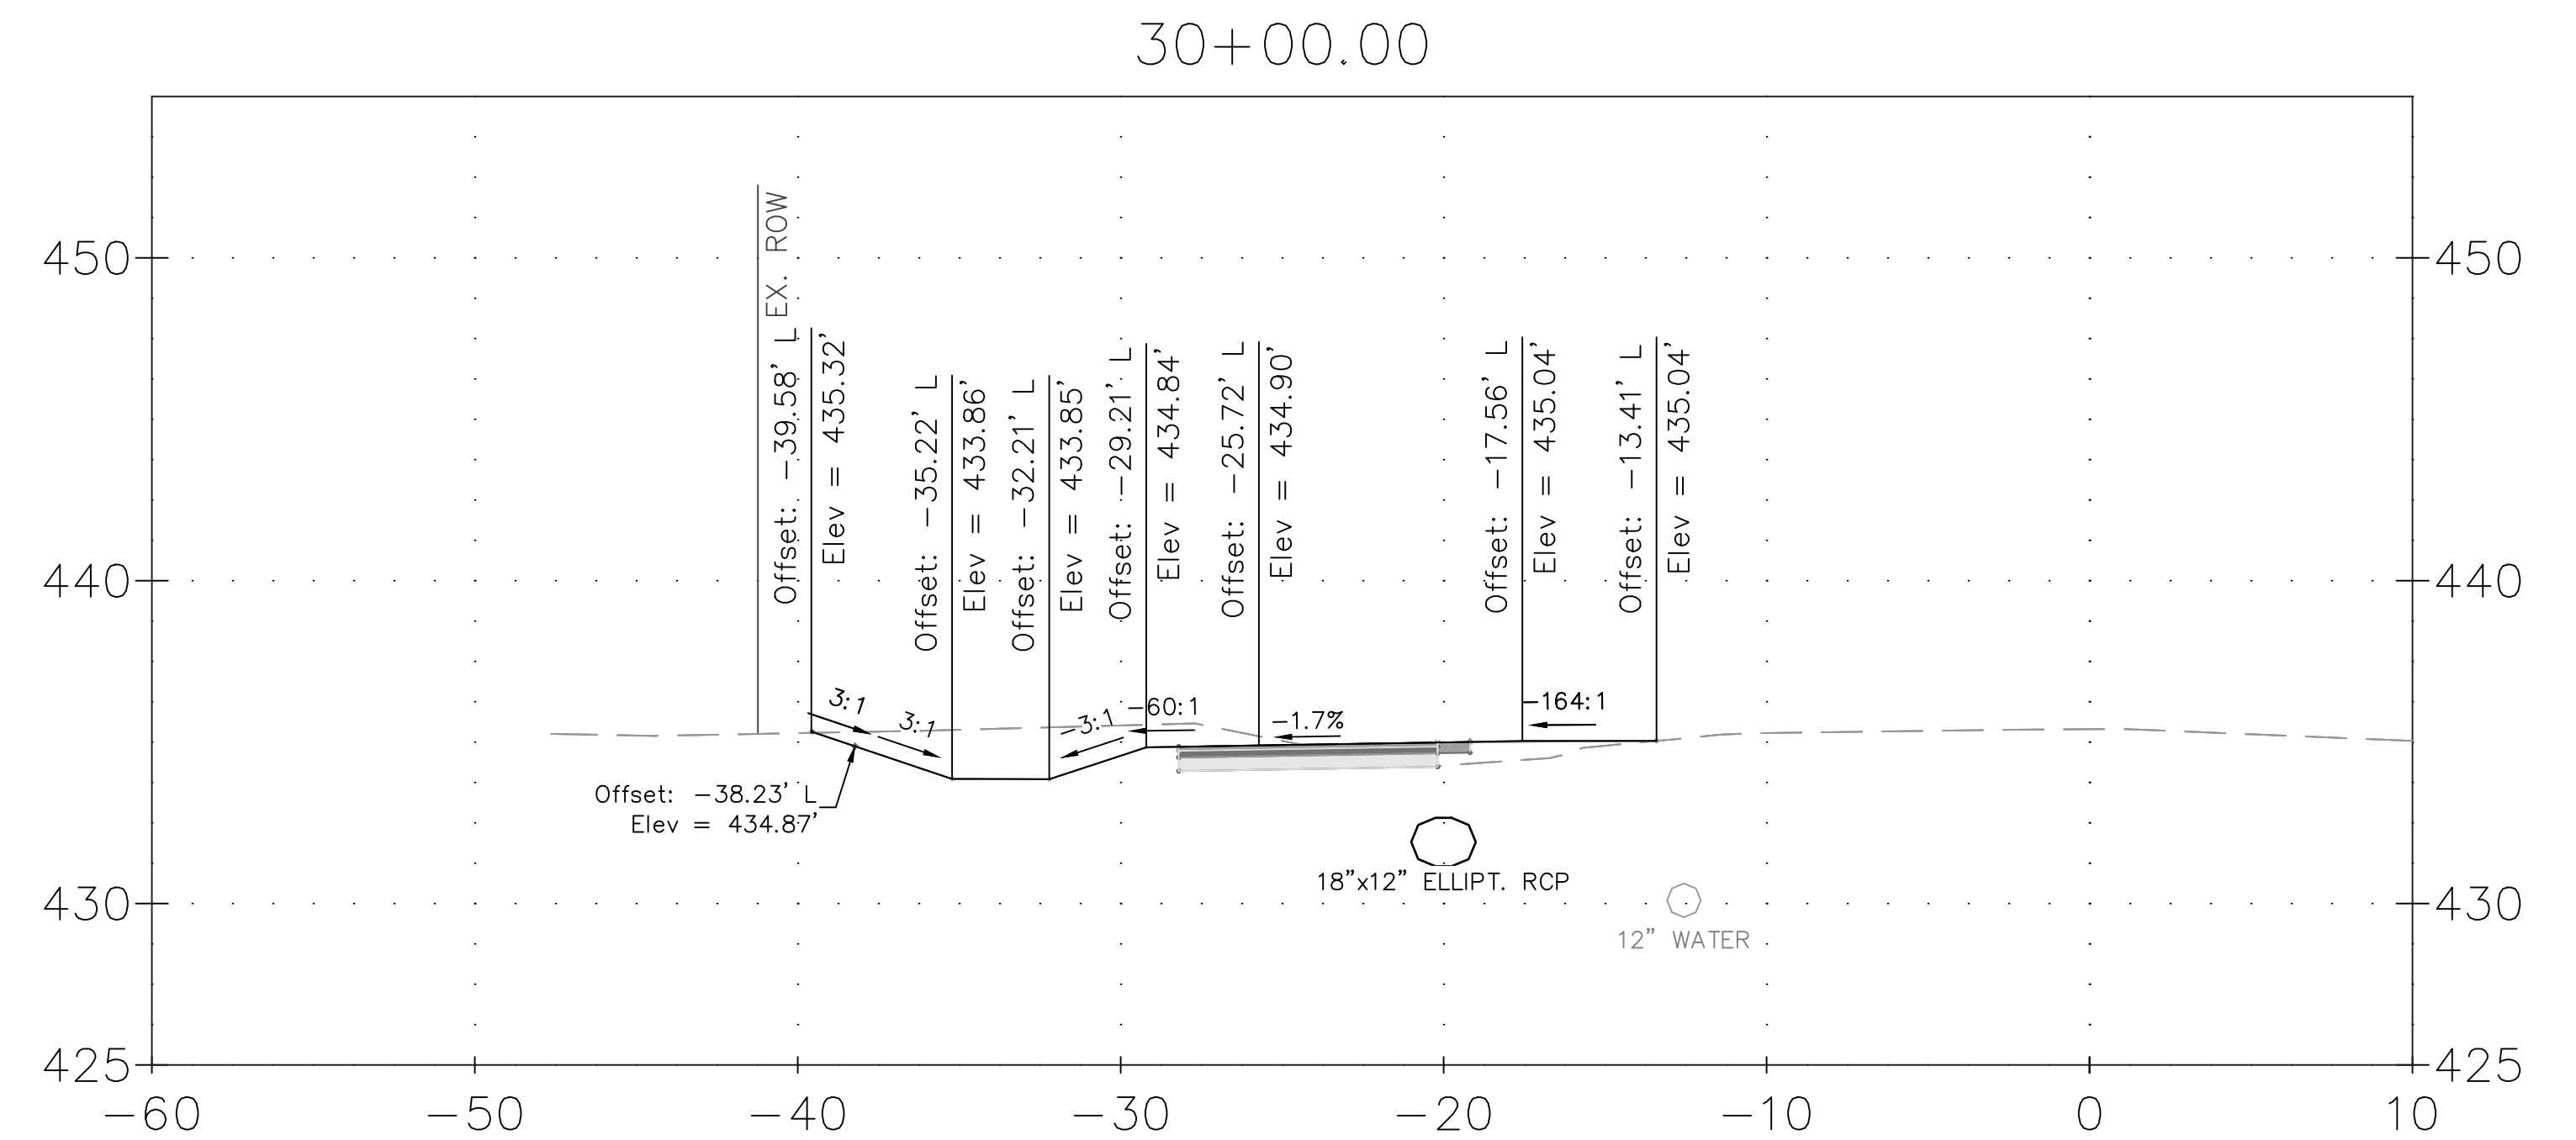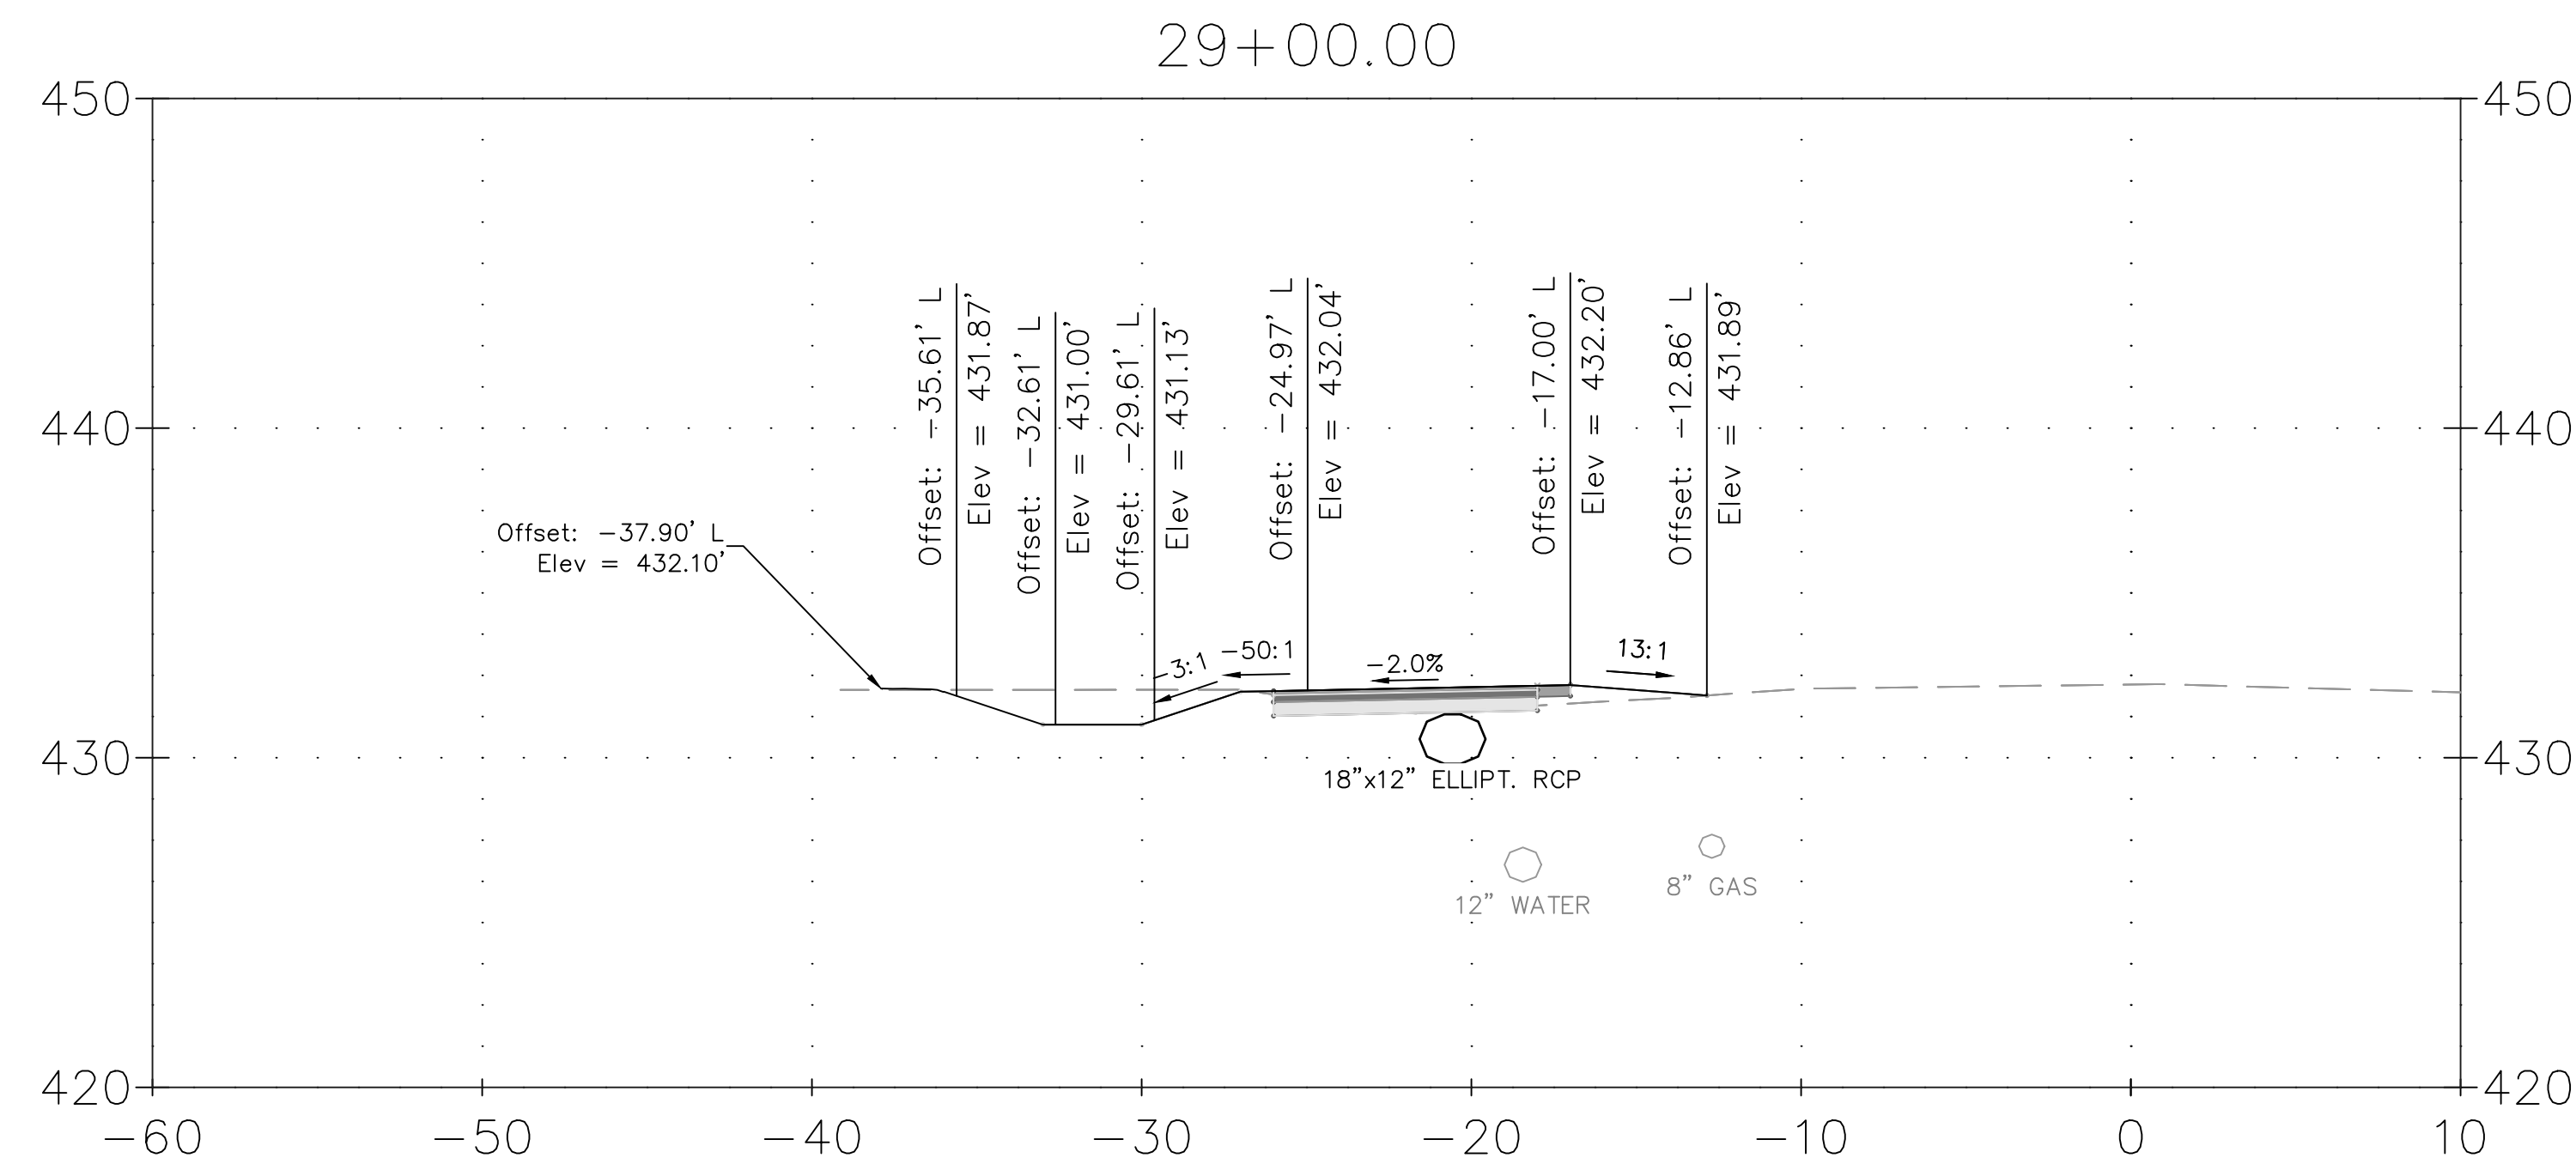
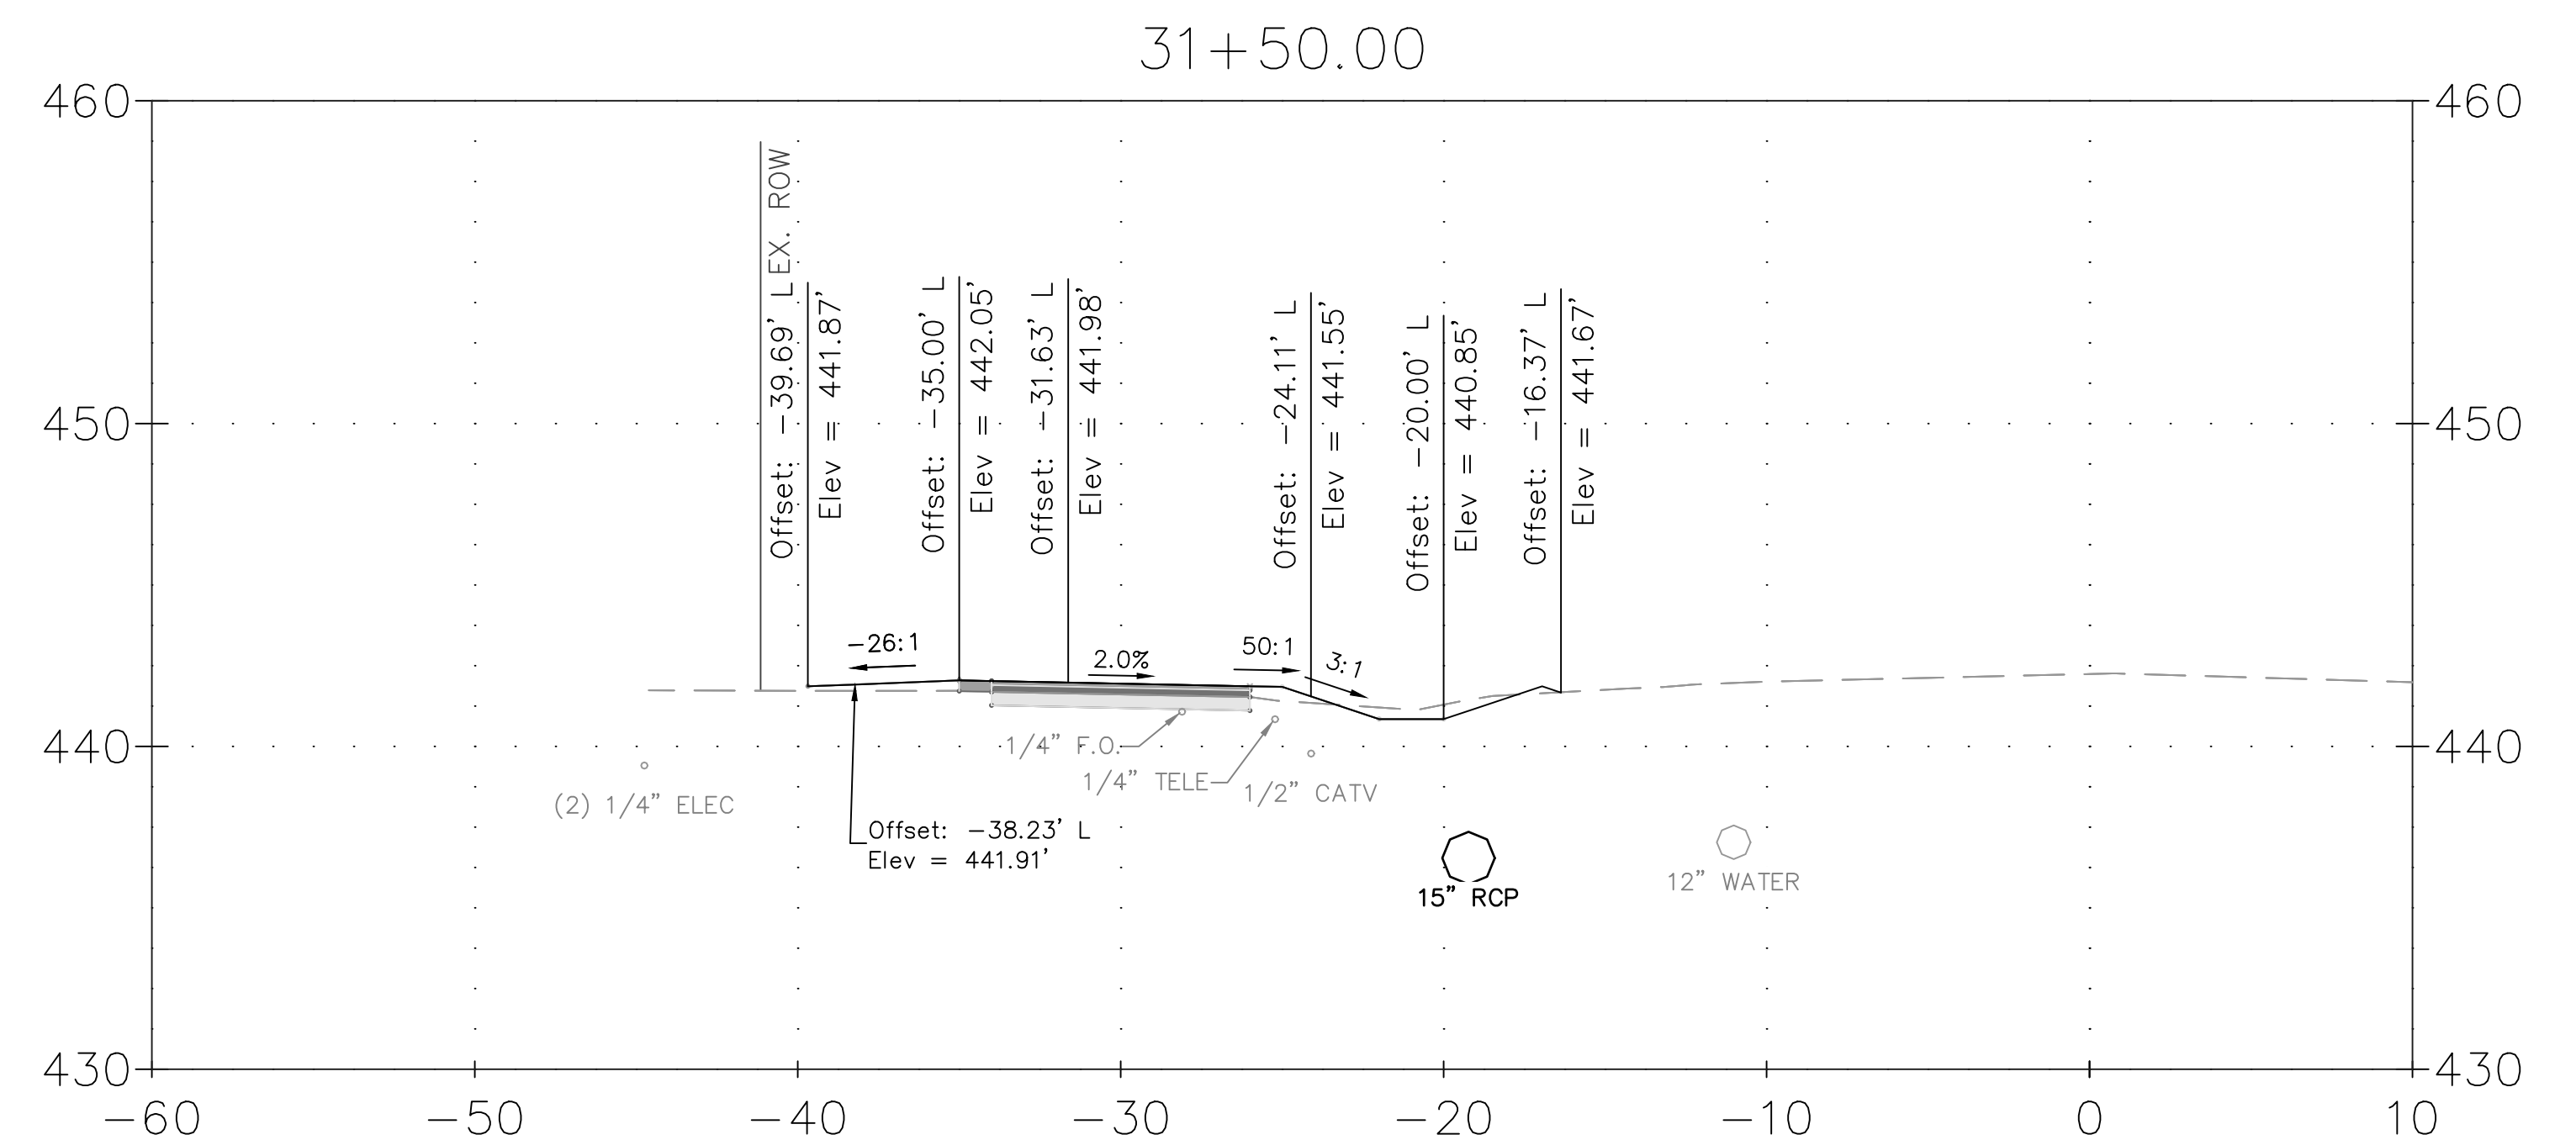
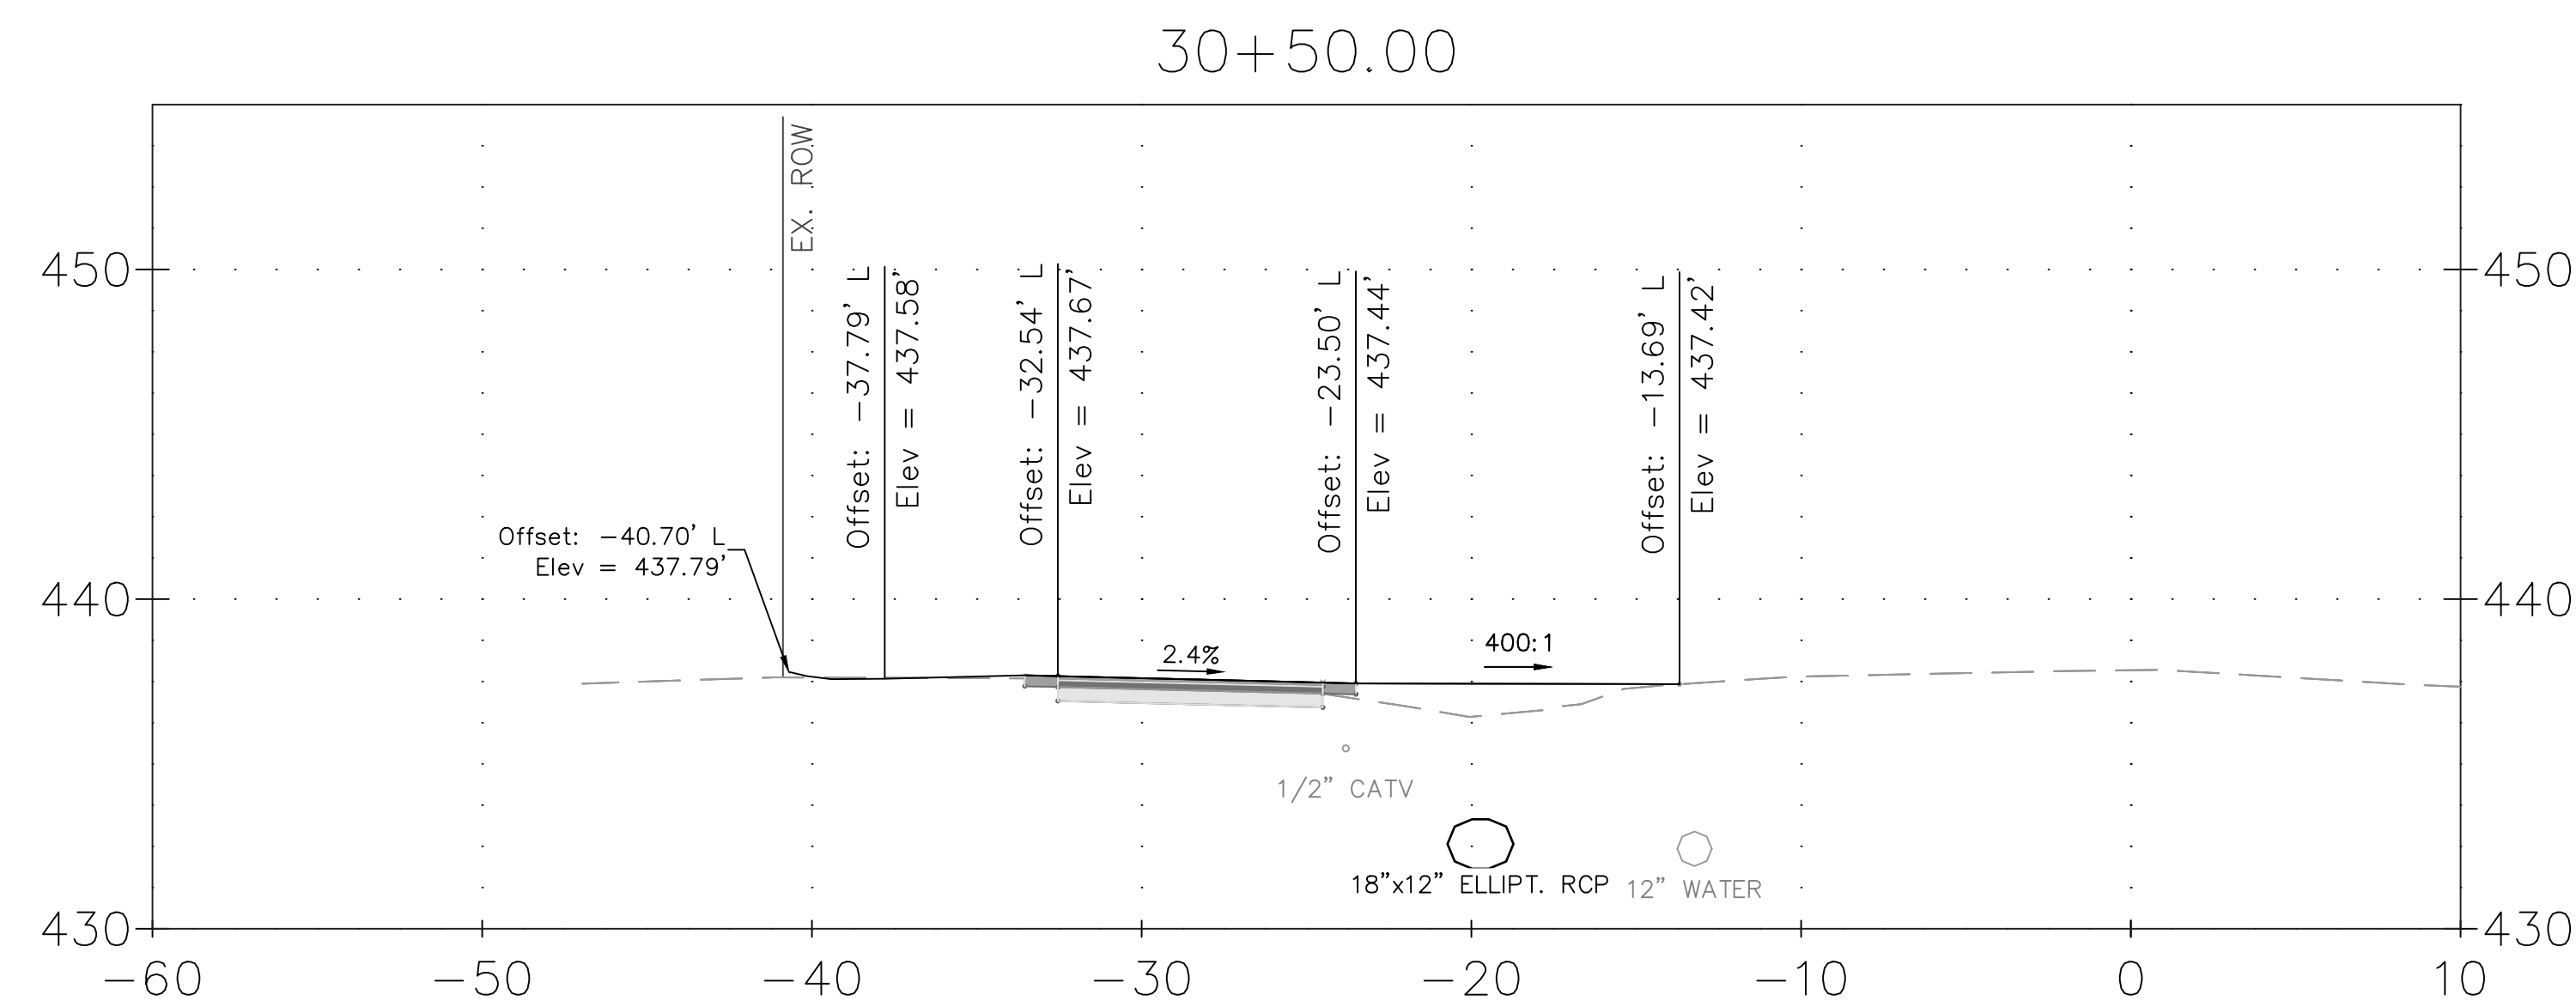
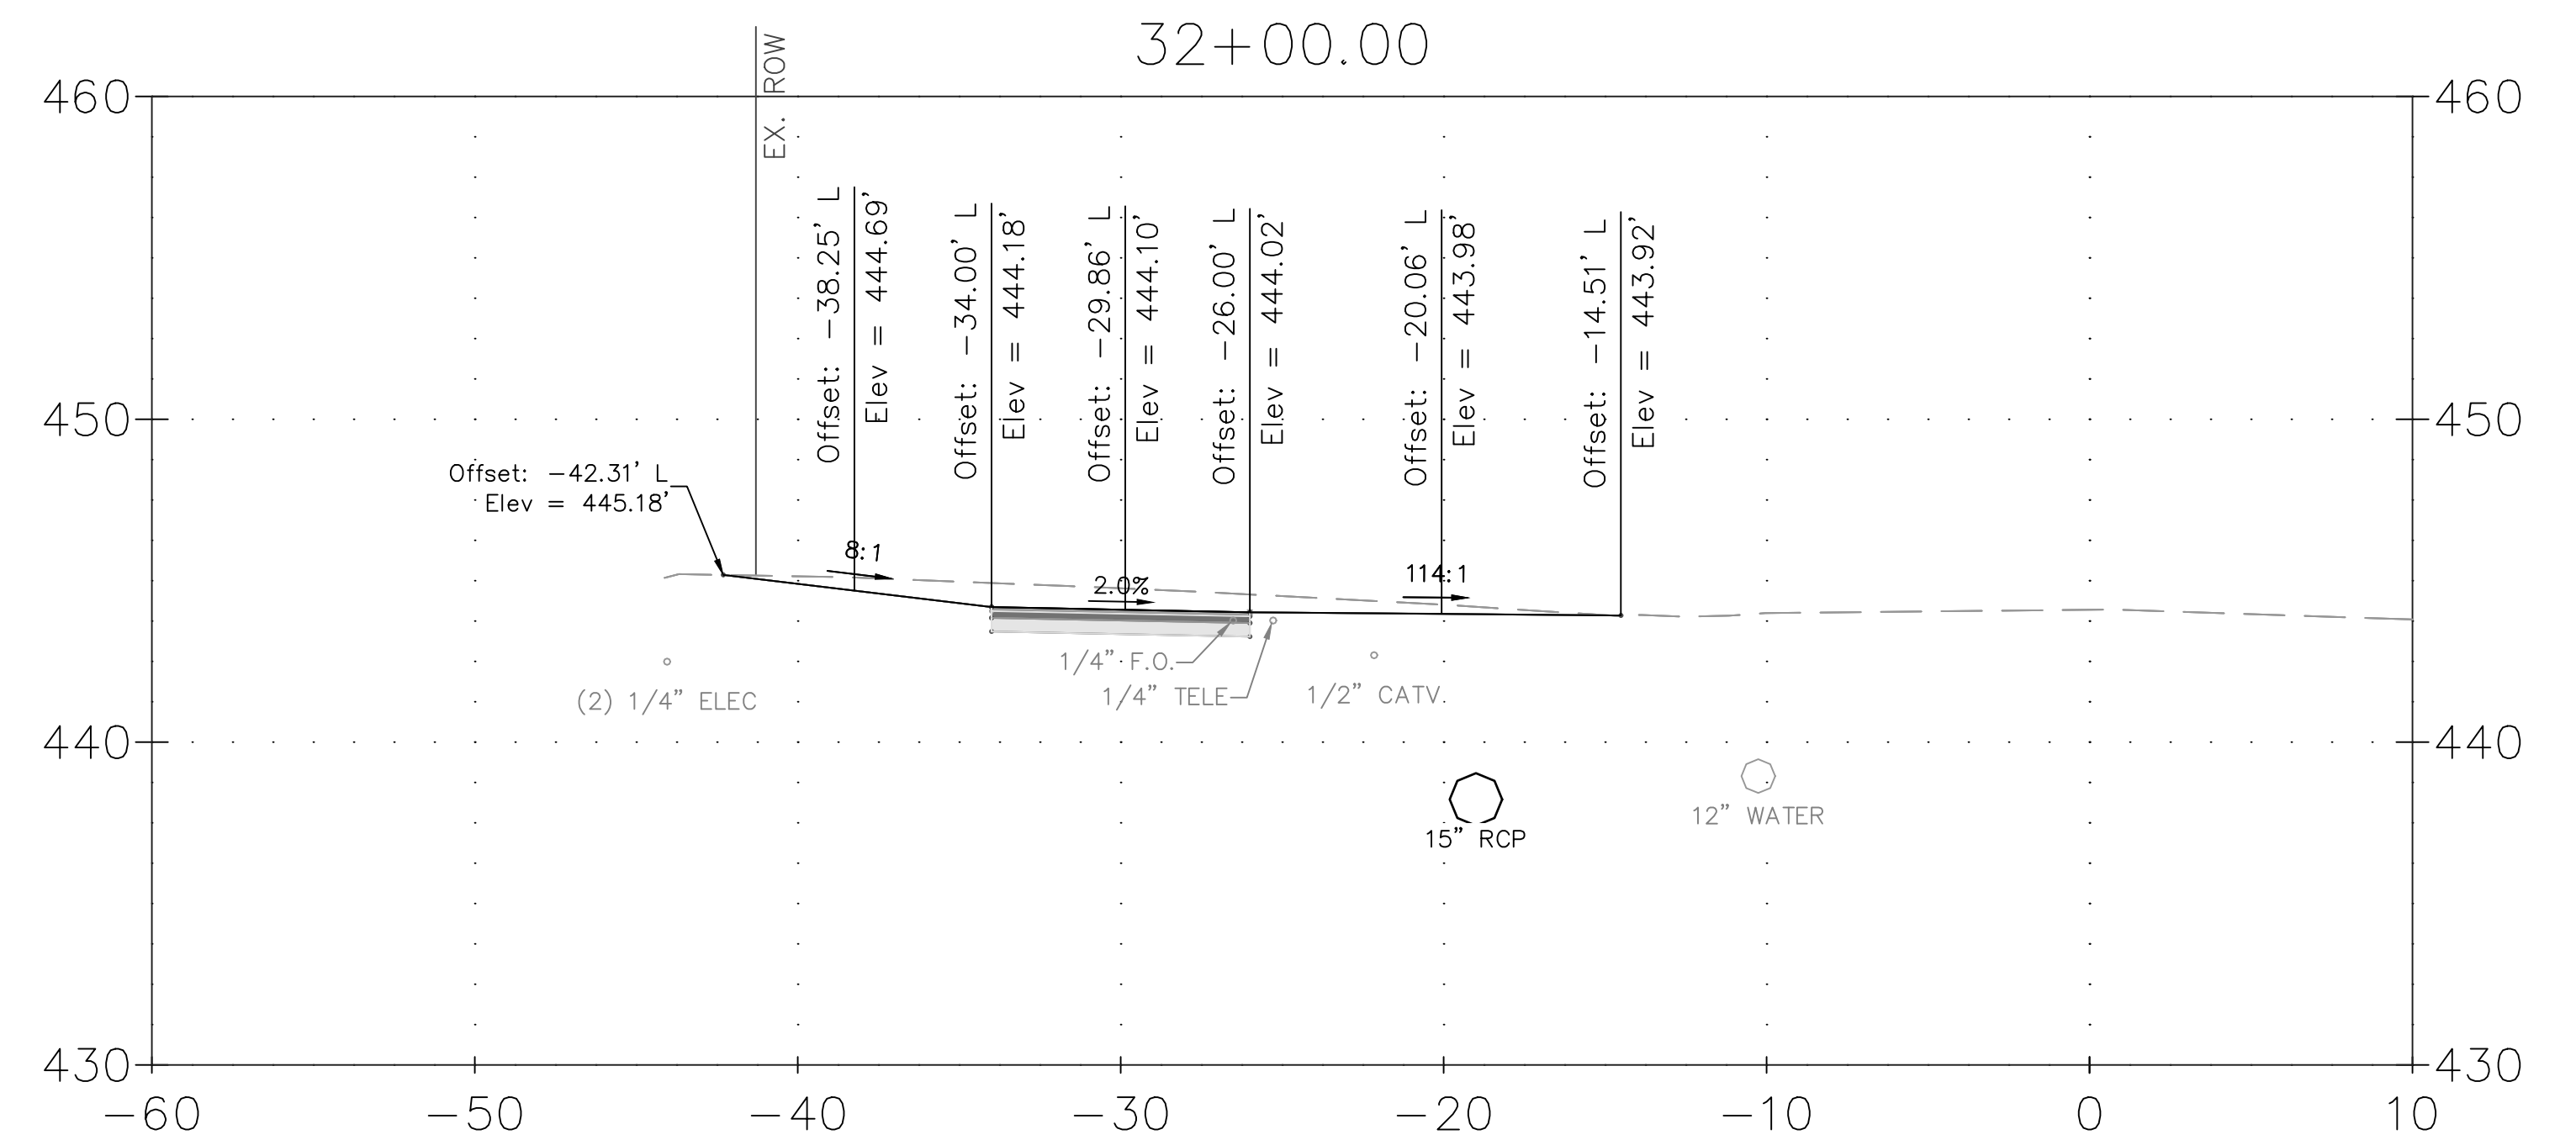
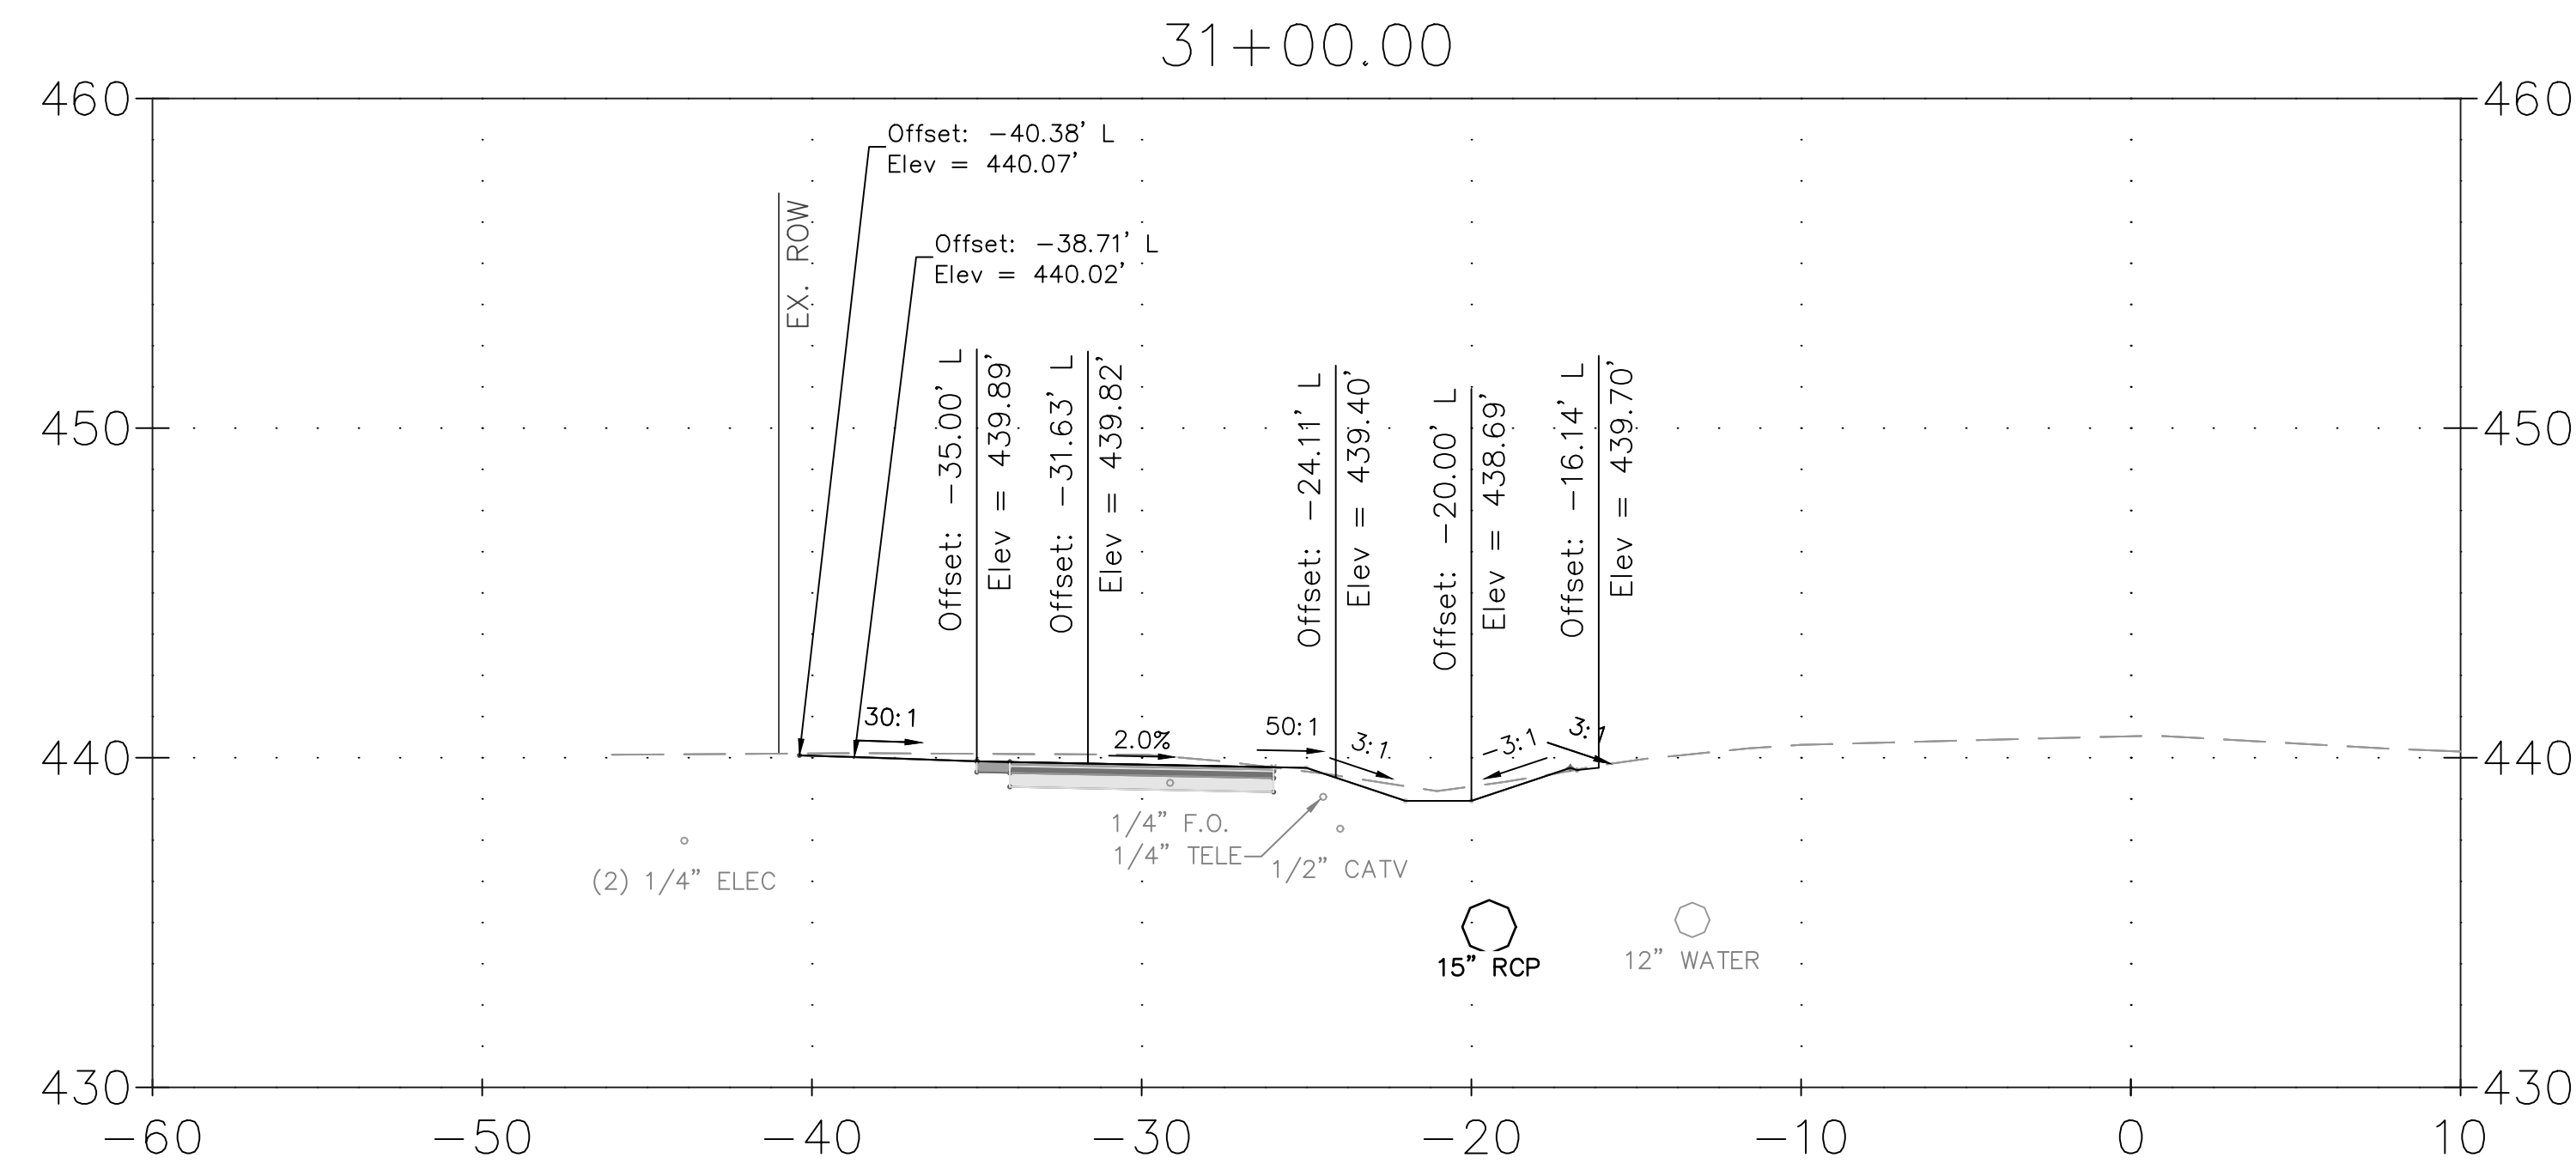


CROSS SECTION NOTES:

1. UTILITY LINES SHOWN HEREON WERE FIELD DESIGNATED AND LOCATED BY JMT.
2. ELEVATIONS OF UTILITY LINES ARE APPROXIMATE BASED ON TEST PIT INFORMATION AND COORDINATION WITH UTILITY COMPANIES.
3. UTILITY CONFLICTS SHOWN WILL REQUIRE COORDINATION WITH AFFECTED UTILITY COMPANIES. RELOCATIONS TO BE COMPLETED BY OTHERS AS NECESSARY.
4. BASELINE OF CONSTRUCTION IS LOCATED ALONG THE CENTERLINE OF GOOD HOPE ROAD. CROSS SLOPE OF PROPOSED SHARED USE PATH SHALL NOT EXCEED 2% IN ANY LOCATION.



				MONTGOMERY COUNTY DEPARTMENT OF TRANSPORTATION ROCKVILLE, MARYLAND				XS-15 CROSS SECTION				
				RECOMMENDED FOR APPROVAL REFER TO TITLE SHEET FOR SIGNATURES				GOOD HOPE ROAD SHARED USE PATH				
				Chief, Design Section _____ Date _____ APPROVED								
				REFER TO TITLE SHEET FOR SIGNATURES				DATUM: NAD 83(2011) HORIZ NAVD 88 VERT				
				Chief, Division of Transportation Engineering _____ Date _____				SCALE: 1"=5' DATE: DECEMBER 2021				
NO.	REVISION	DATE	BY	Designed by: ADH	Drawn by: MED	Checked by: JUR	Project No. :	501902	SHEET	123	of	135



- CROSS SECTION NOTES:
1. UTILITY LINES SHOWN HEREON WERE FIELD DESIGNATED AND LOCATED BY JMT.
 2. ELEVATIONS OF UTILITY LINES ARE APPROXIMATE BASED ON TEST PIT INFORMATION AND COORDINATION WITH UTILITY COMPANIES.
 3. UTILITY CONFLICTS SHOWN WILL REQUIRE COORDINATION WITH AFFECTED UTILITY COMPANIES. RELOCATIONS TO BE COMPLETED BY OTHERS AS NECESSARY.
 4. BASELINE OF CONSTRUCTION IS LOCATED ALONG THE CENTERLINE OF GOOD HOPE ROAD. CROSS SLOPE OF PROPOSED SHARED USE PATH SHALL NOT EXCEED 2% IN ANY LOCATION.

[illegible]

MONTGOMERY COUNTY
DEPARTMENT OF TRANSPORTATION
ROCKVILLE, MARYLAND

RECOMMENDED FOR APPROVAL

REFER TO TITLE SHEET FOR SIGNATURES

Chief, Design Section _____ Date _____

APPROVED


REFER TO TITLE SHEET FOR SIGNATURES

Chief, Division of Transportation Engineering Date

Designed by: ADH Drawn by: MED Checked by: JJR

XS-16 CROSS SECTION

GOOD HOPE ROAD
SHARED USE PATH

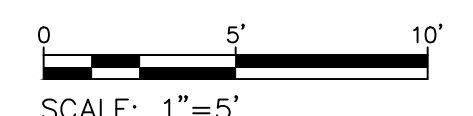

DATUM: NAD 83(2011) HORIZ
NAVD 88 VERT
DATE: DECEMBER 2021

Project No. : 501902 SHEET 124 of 135

THE MARYLAND-NATIONAL
CAPITAL PARK AND PLANNING
COMMISSION, DEPARTMENT OF
PARK AND PLANNING

NCRC PERMIT NO. 2020-034

MARK **J33**





DESIGNED BY **Brian Lewandowski**

APPROVED BY: [Signature]
CHIEF, CONSTRUCTION SECTION

10/11/2024

THIS IS NOT A PERMIT TO
BEGIN CONSTRUCTION

This approval is for technical review only.
For permit information, contact Jay Childs,
Permitting Specialist, at 360-335-2551.

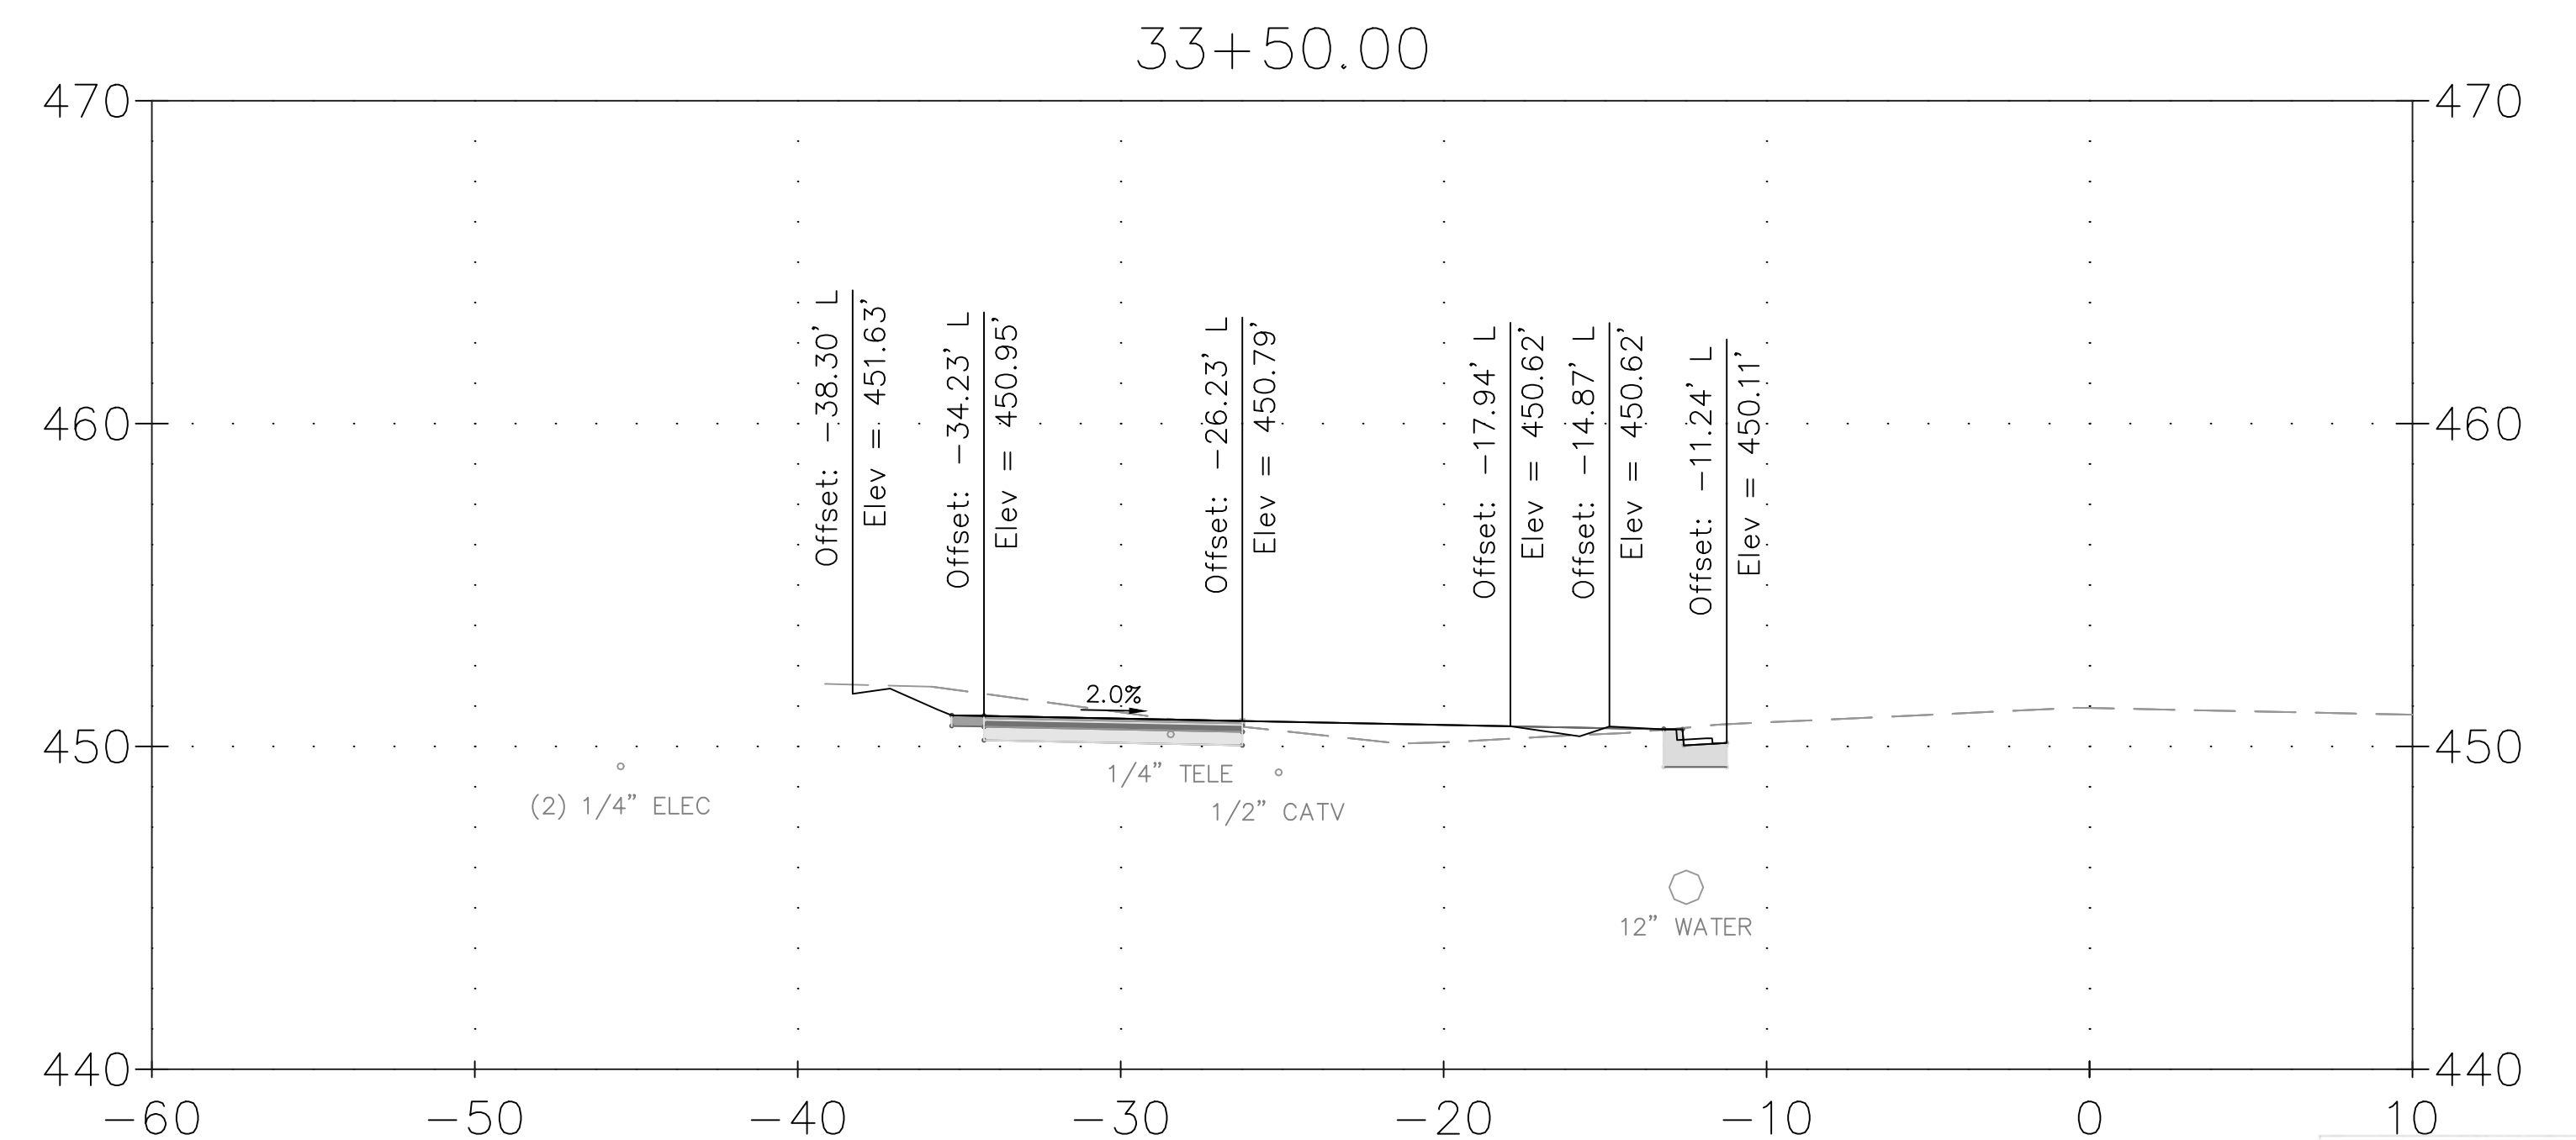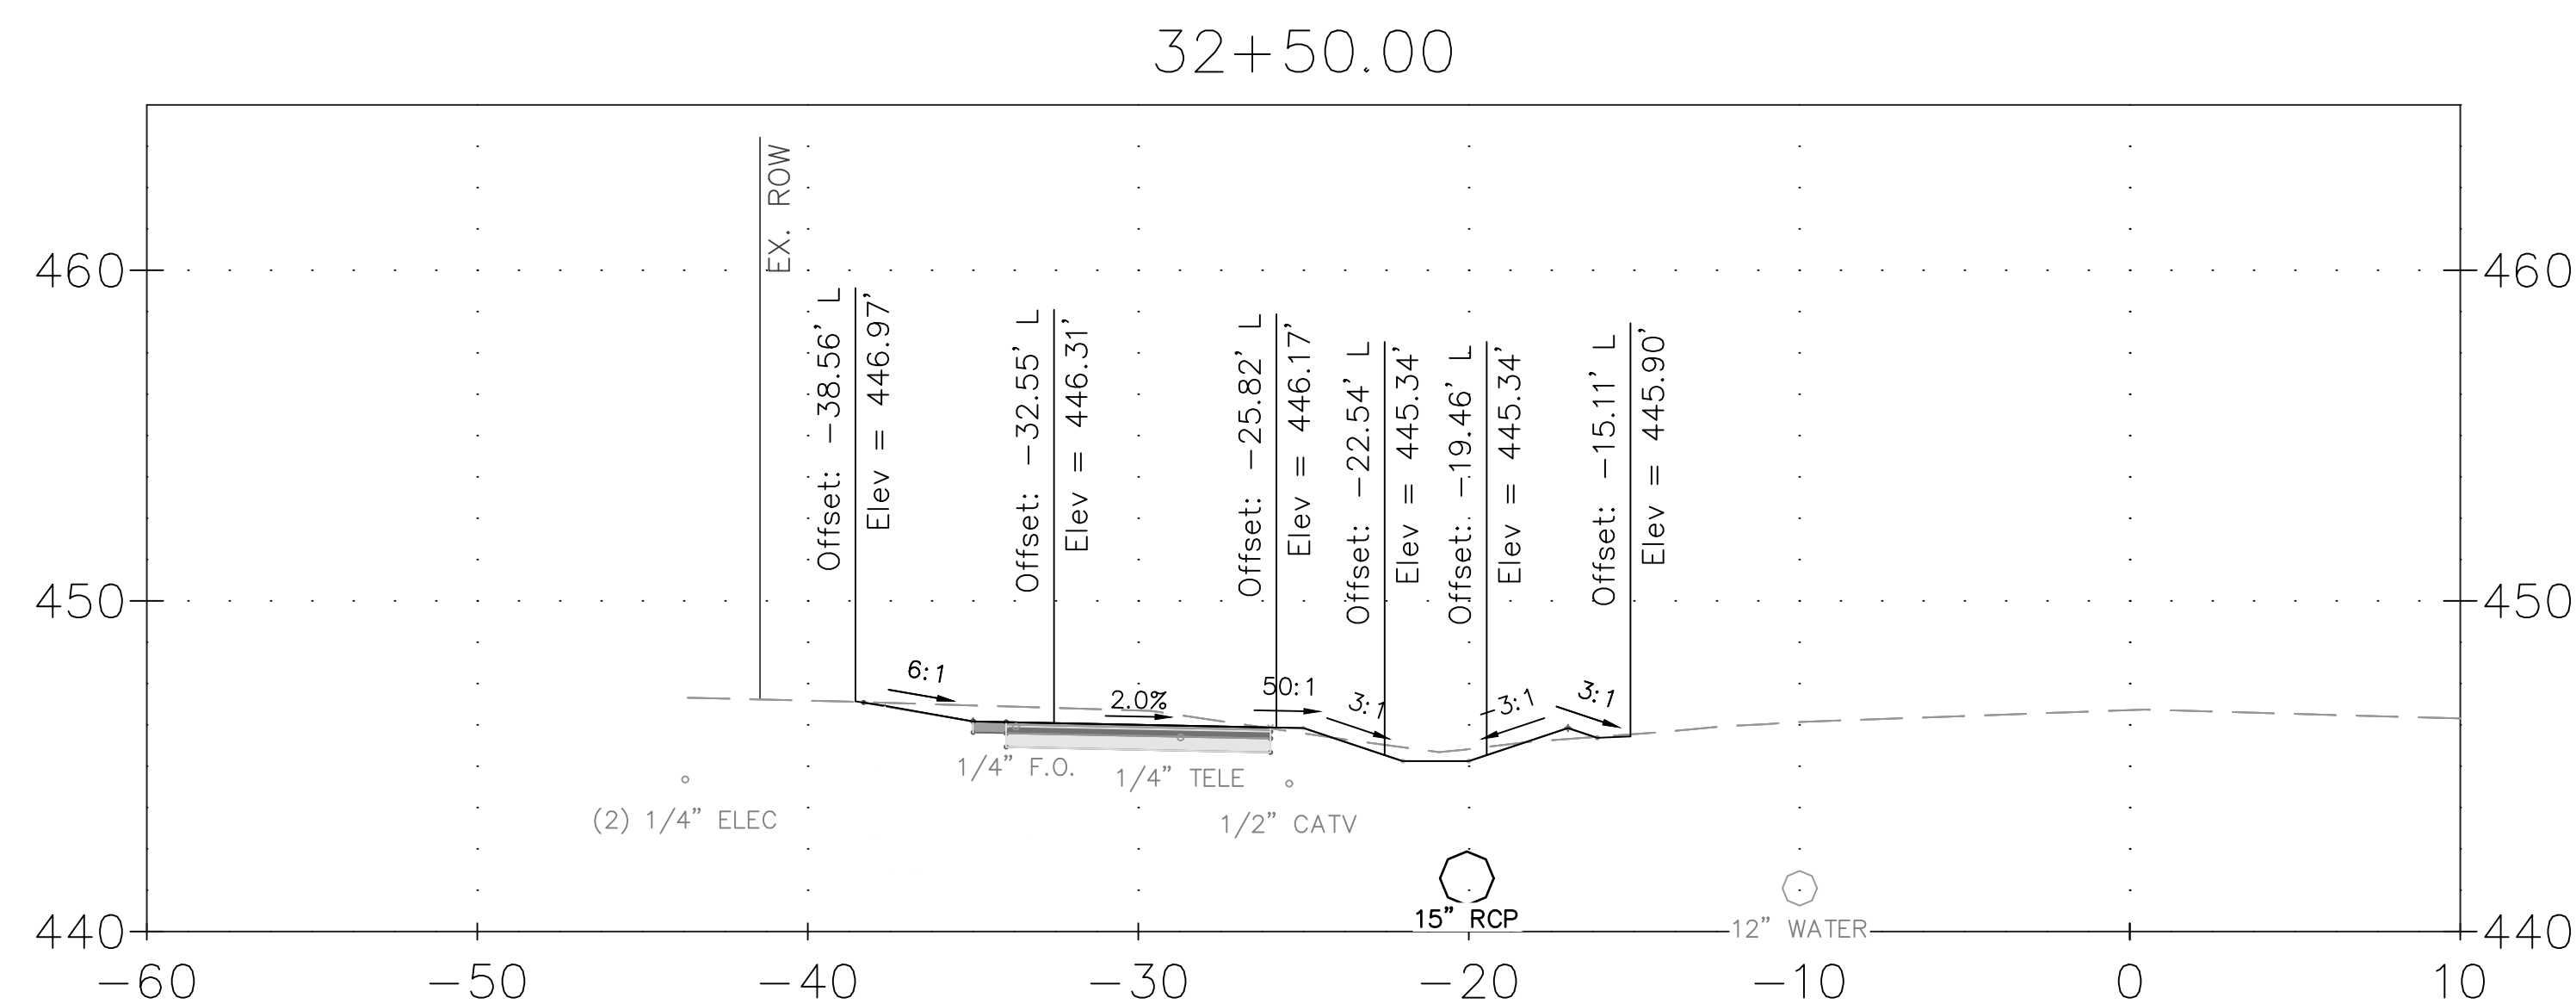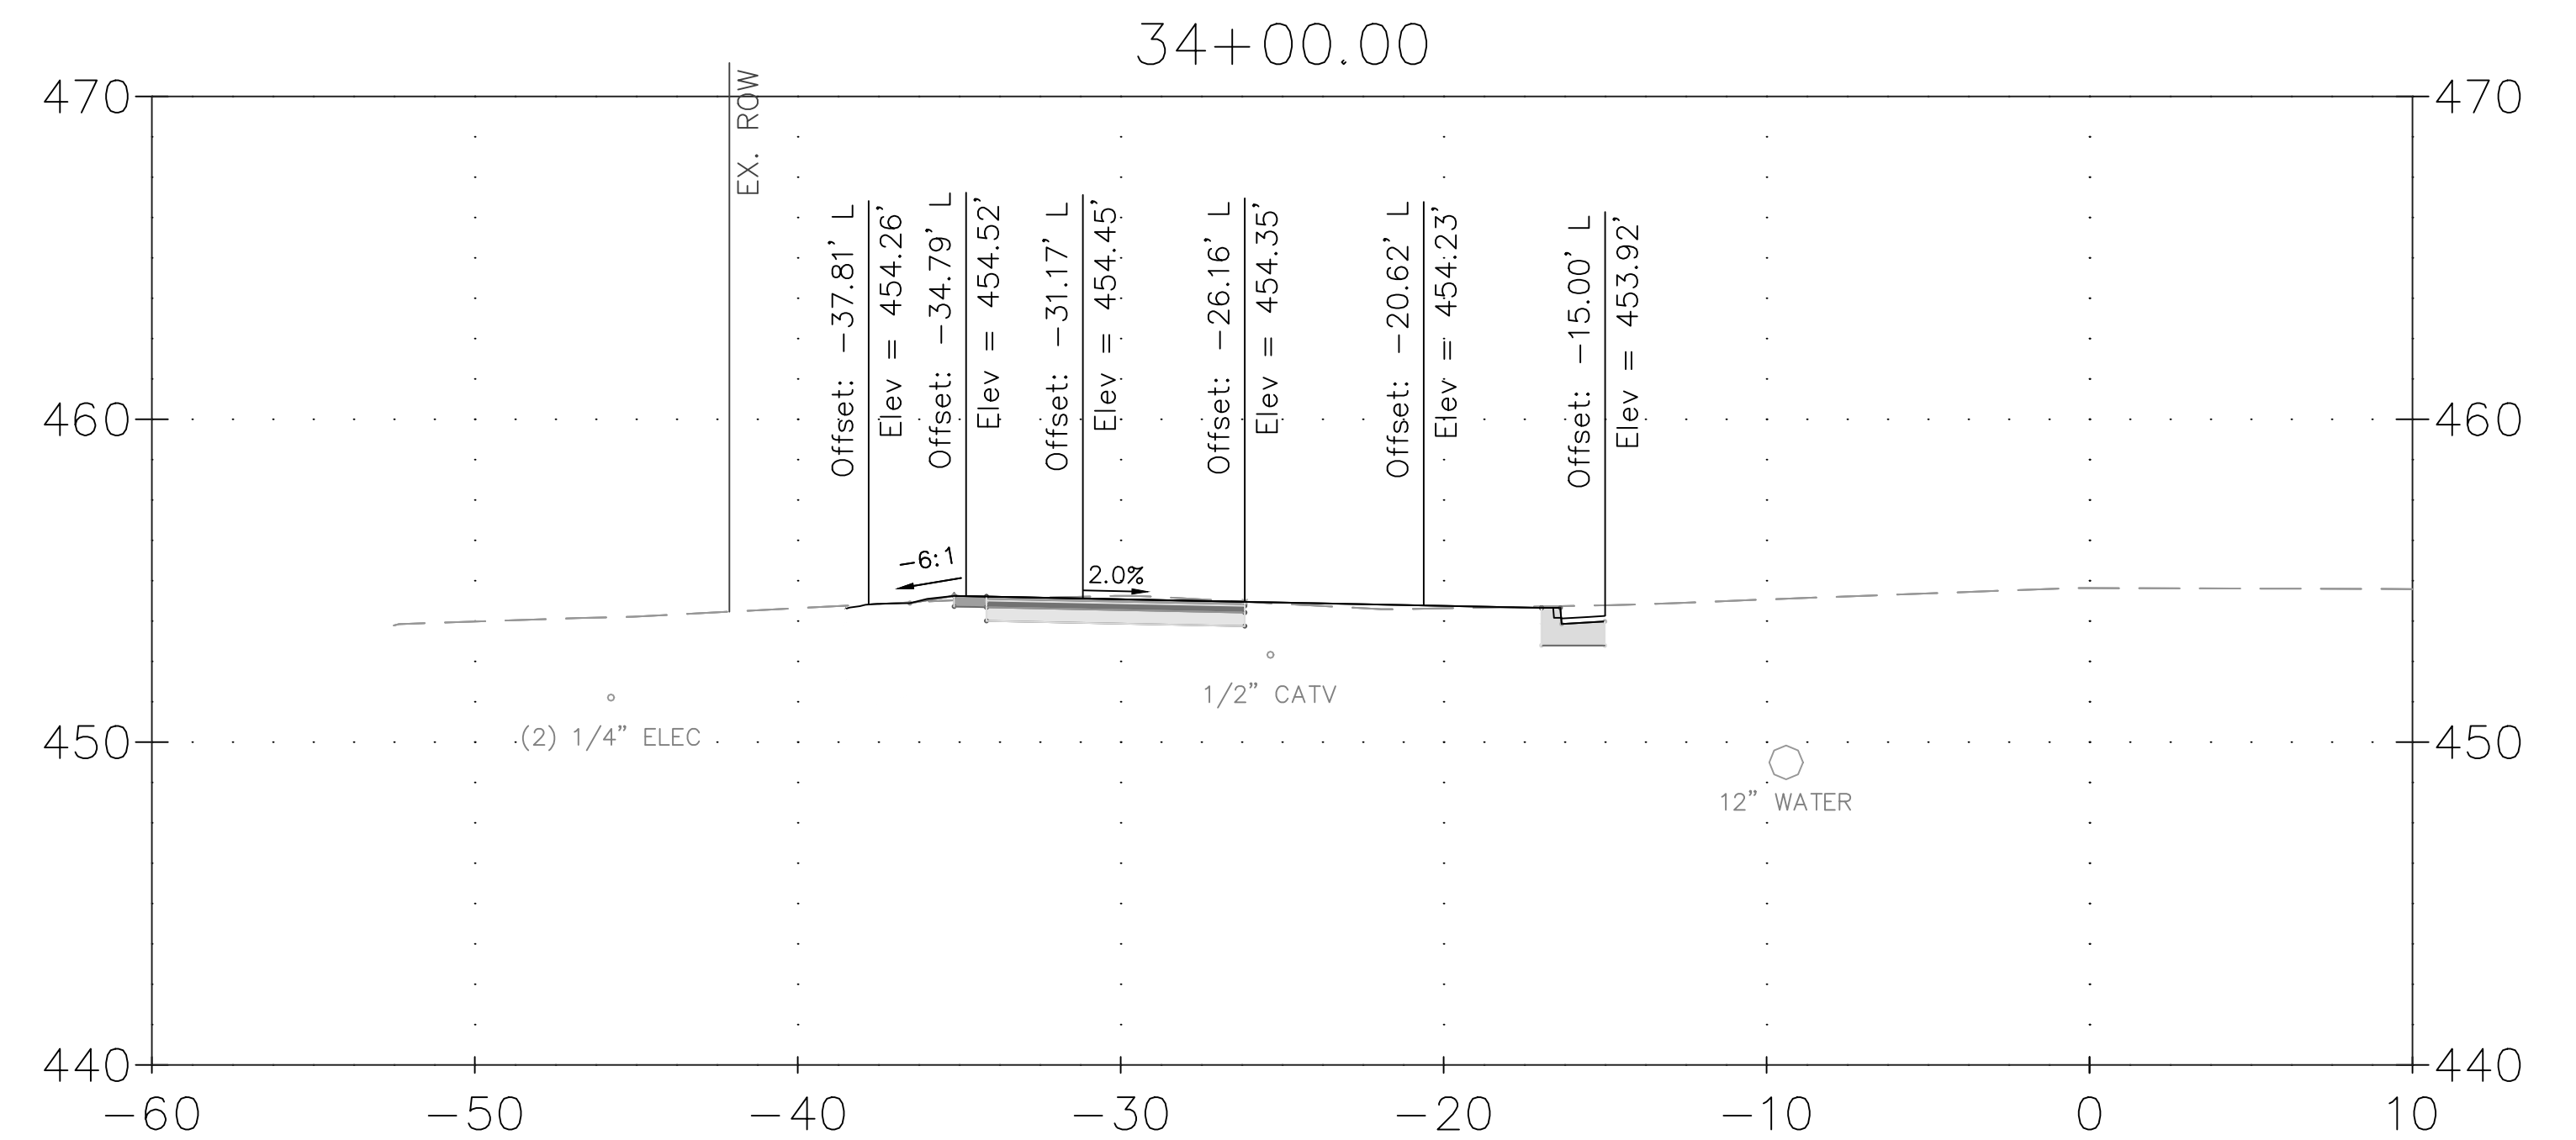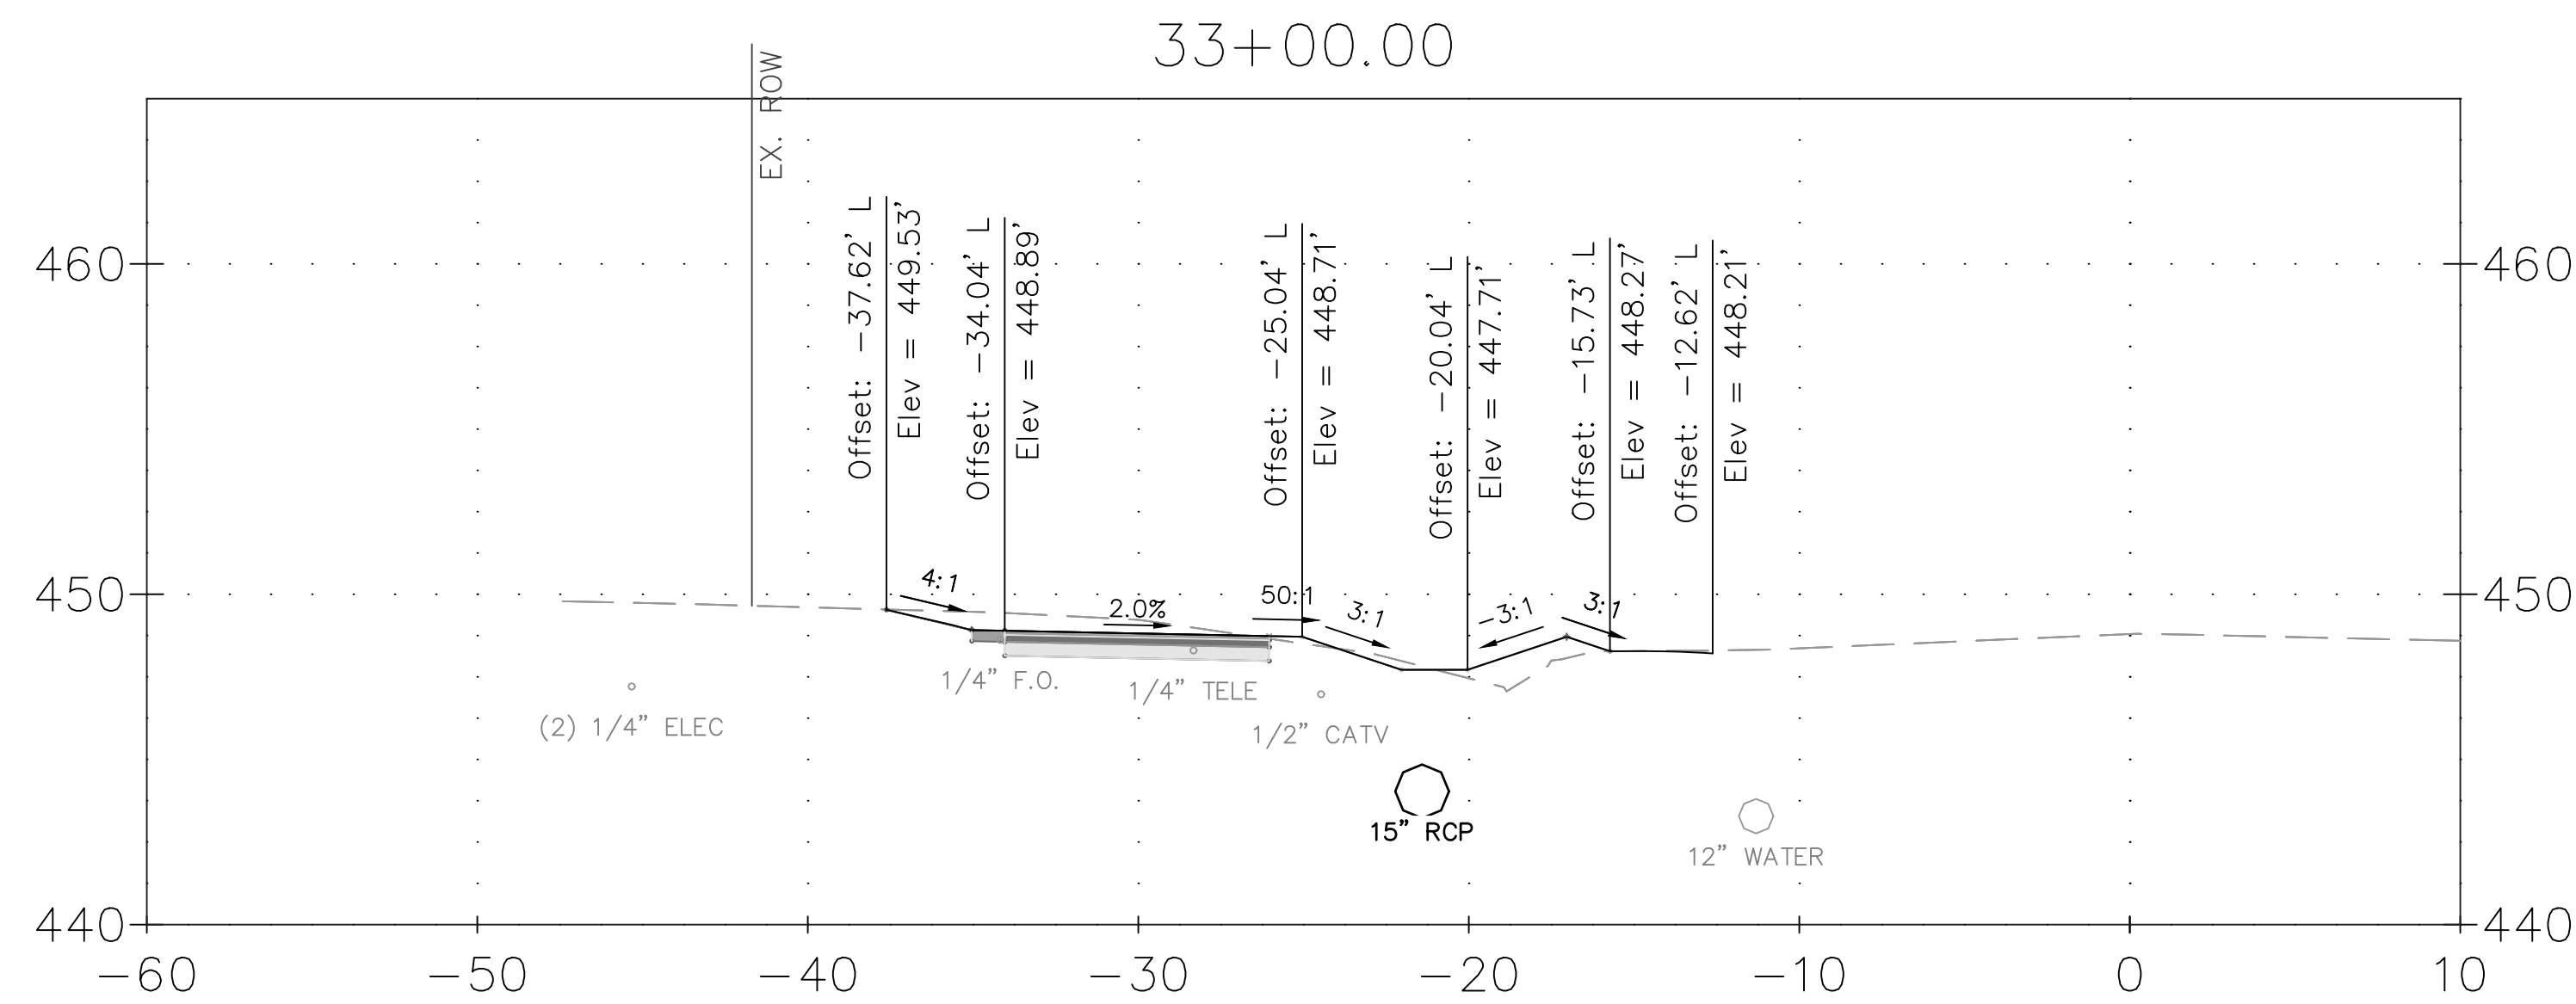

CROSS SECTION NOTES:

1. UTILITY LINES SHOWN HEREON WERE FIELD DESIGNATED AND LOCATED BY JMT.
2. ELEVATIONS OF UTILITY LINES ARE APPROXIMATE BASED ON TEST PIT INFORMATION AND COORDINATION WITH UTILITY COMPANIES.
3. UTILITY CONFLICTS SHOWN WILL REQUIRE COORDINATION WITH AFFECTED UTILITY COMPANIES. RELOCATIONS TO BE COMPLETED BY OTHERS AS NECESSARY.
4. BASELINE OF CONSTRUCTION IS LOCATED ALONG THE CENTERLINE OF GOOD HOPE ROAD. CROSS SLOPE OF PROPOSED SHARED USE PATH SHALL NOT EXCEED 2% IN ANY LOCATION.

[illegible]

MONTGOMERY COUNTY
DEPARTMENT OF TRANSPORTATION
ROCKVILLE, MARYLAND

RECOMMENDED FOR APPROVAL

REFER TO TITLE SHEET FOR SIGNATURES

Chief, Design Section	Date
-----------------------	------


APPROVED

REFER TO TITLE SHEET FOR SIGNATURES

Chief, Division of Transportation Engineering _____ Date _____

XS-17 CROSS SECTION

GOOD HOPE ROAD
SHARED USE PATH

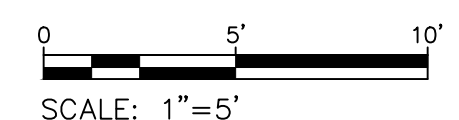

DATUM: NAD 83(2011) HORIZ
NAVD 88 VERT
DATE: DECEMBER 2021

Project No. : 501902 SHEET 125 of 135

THE MARYLAND-NATIONAL
CAPITAL PARK AND PLANNING
COMMISSION, DEPARTMENT OF
PARK AND PLANNING





M-NCPPC PERMIT NO. 2020-034
PARK J33

REVIEWED BY Brian Lewandowski
APPROVED BY [Signature]
CHIEF, CONSTRUCTION SECTION

DATE APPROVED 12/14/2021

**THIS IS NOT A PERMIT TO
BEGIN CONSTRUCTION**

This approval is for technical review only.
For permit information, contact Jay Childs,
Construction Supervisor at (301) 495-2574

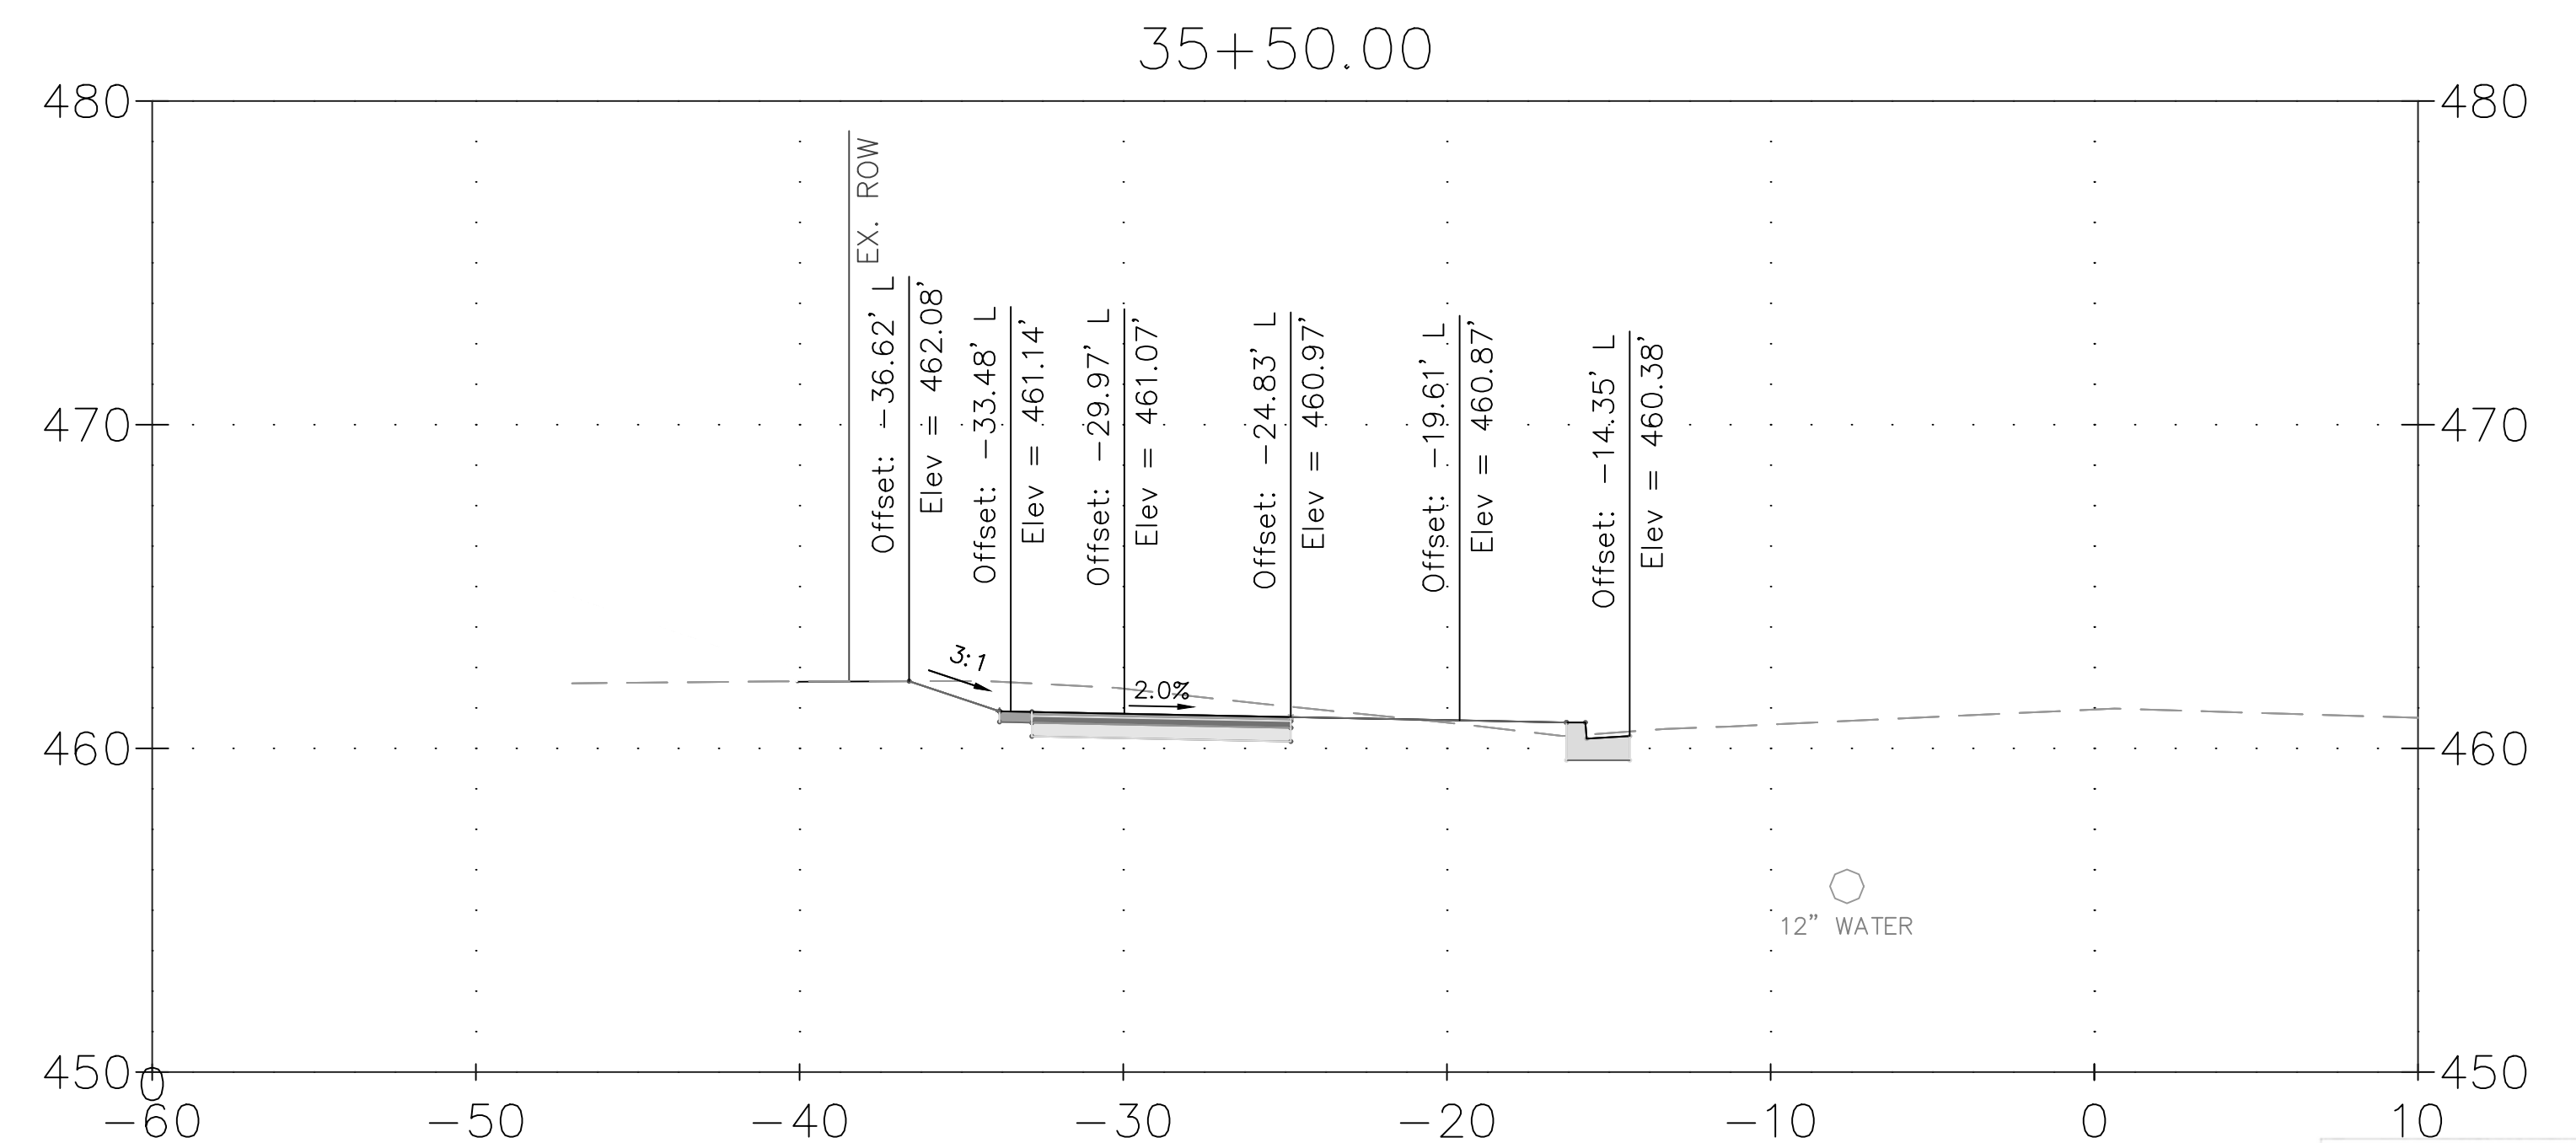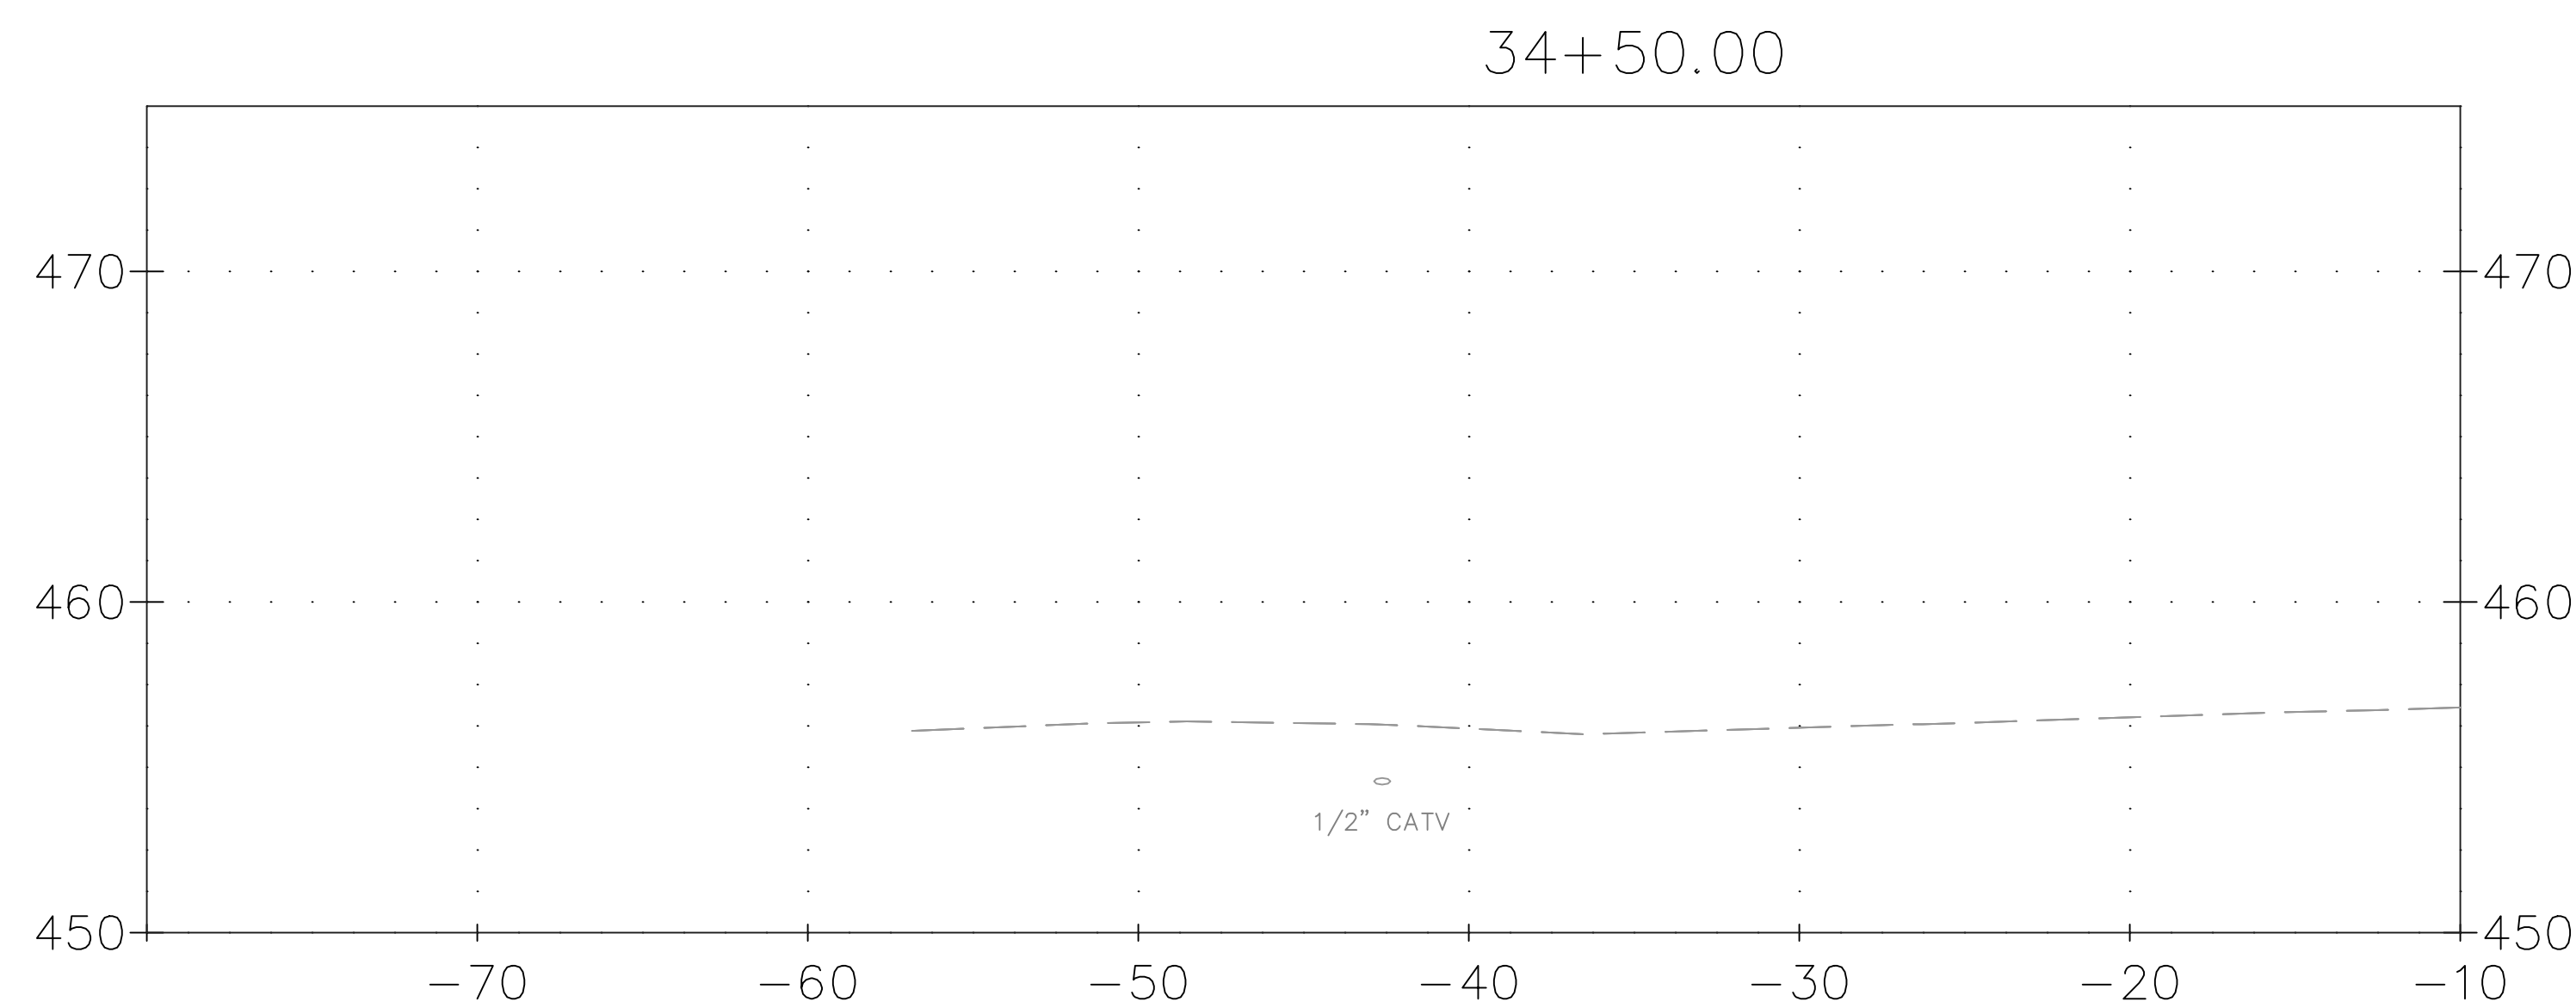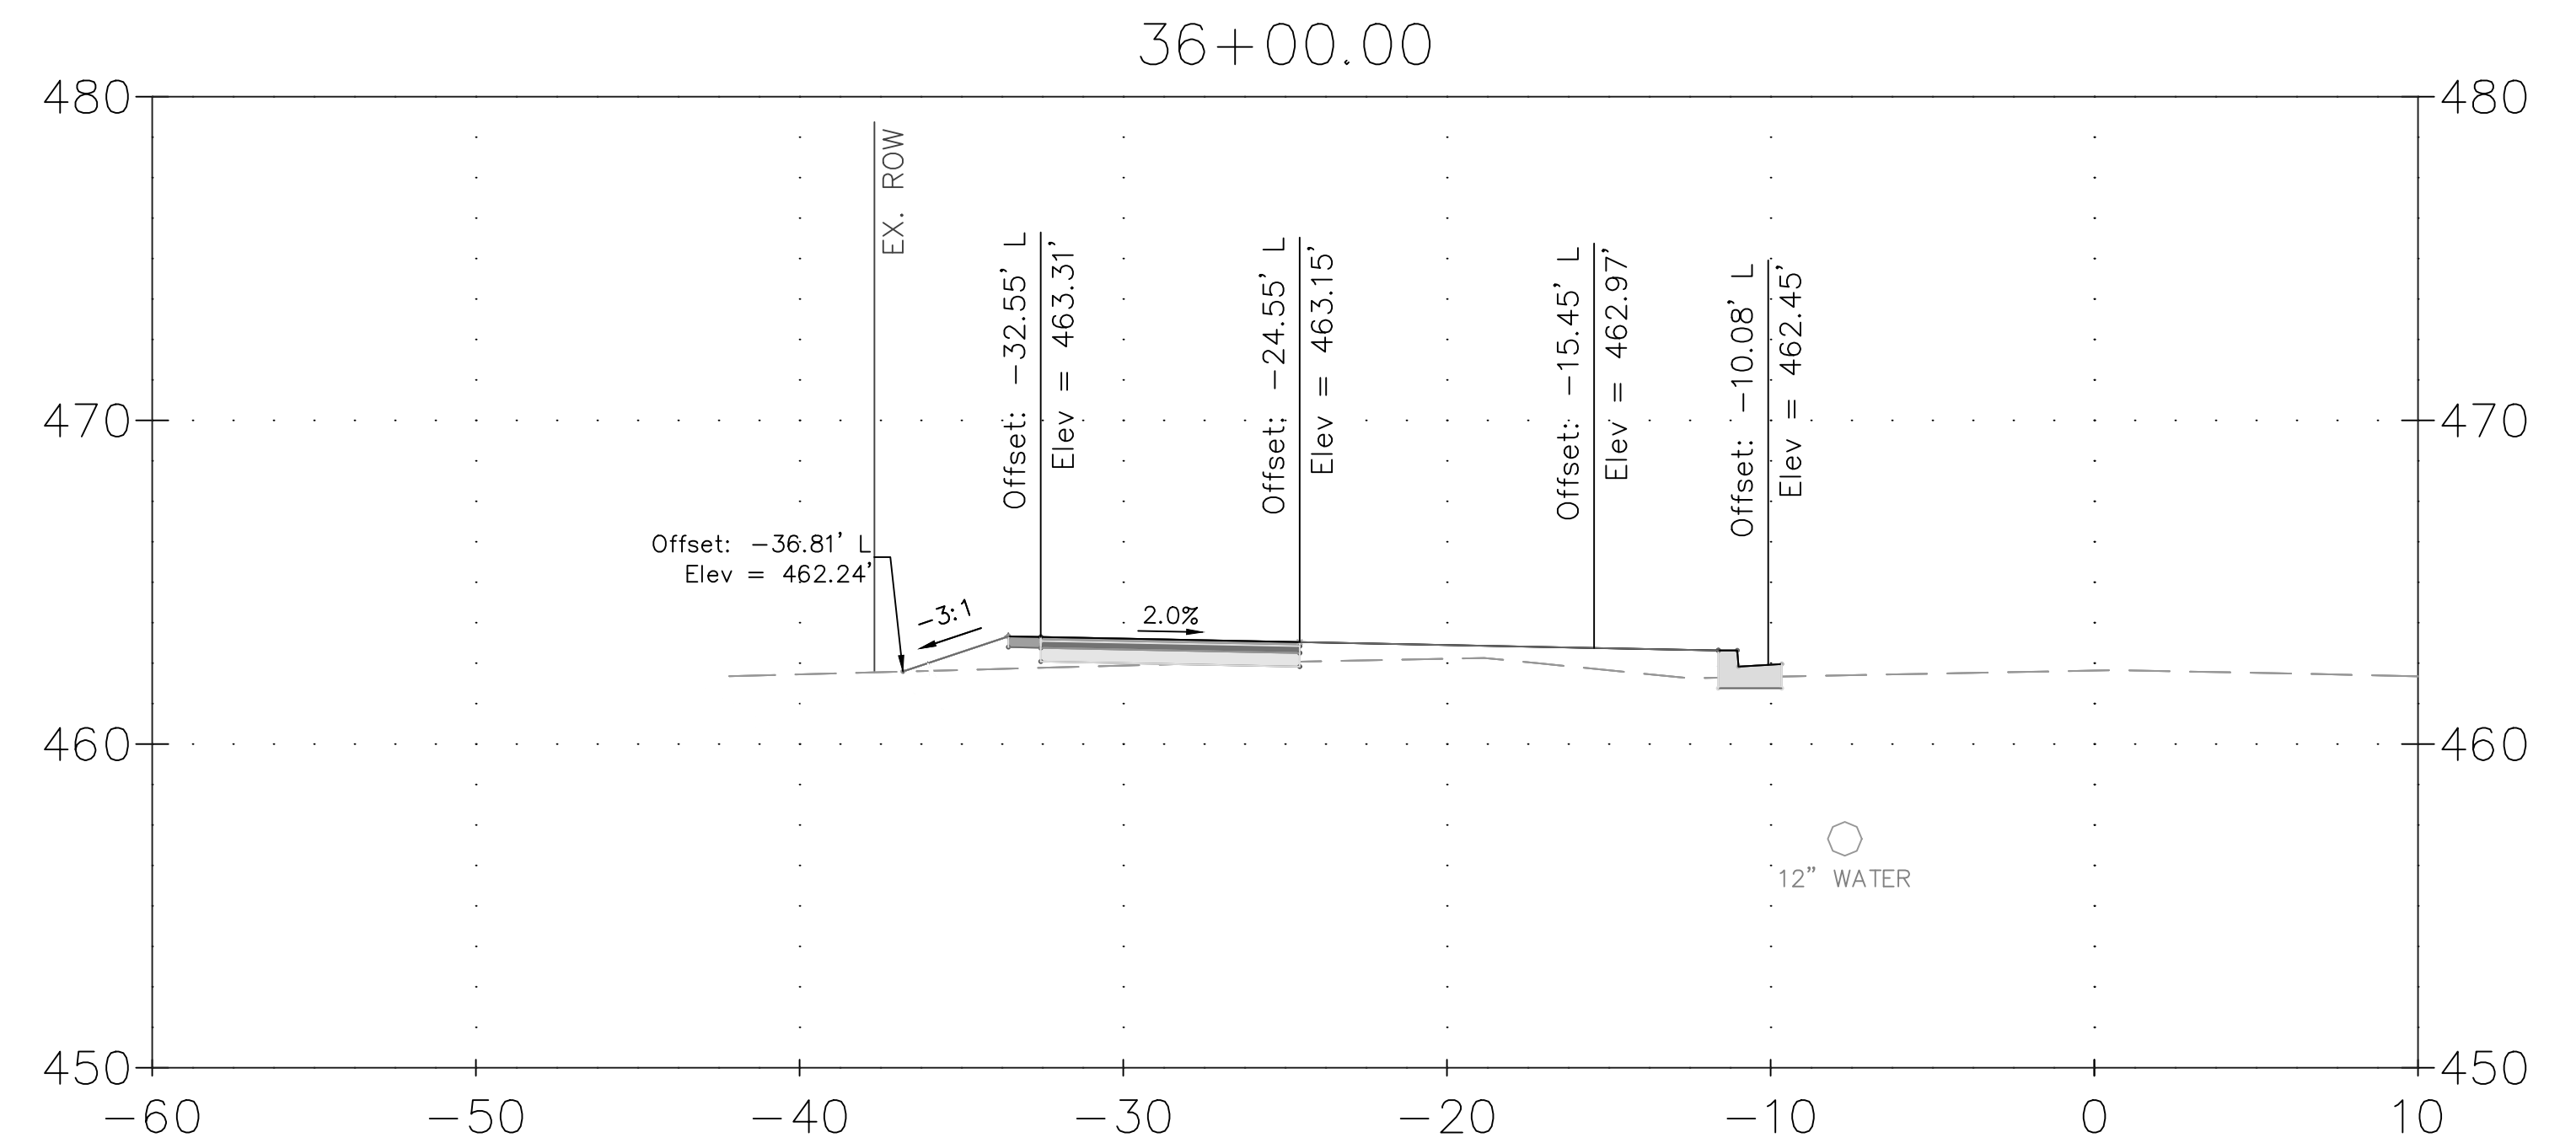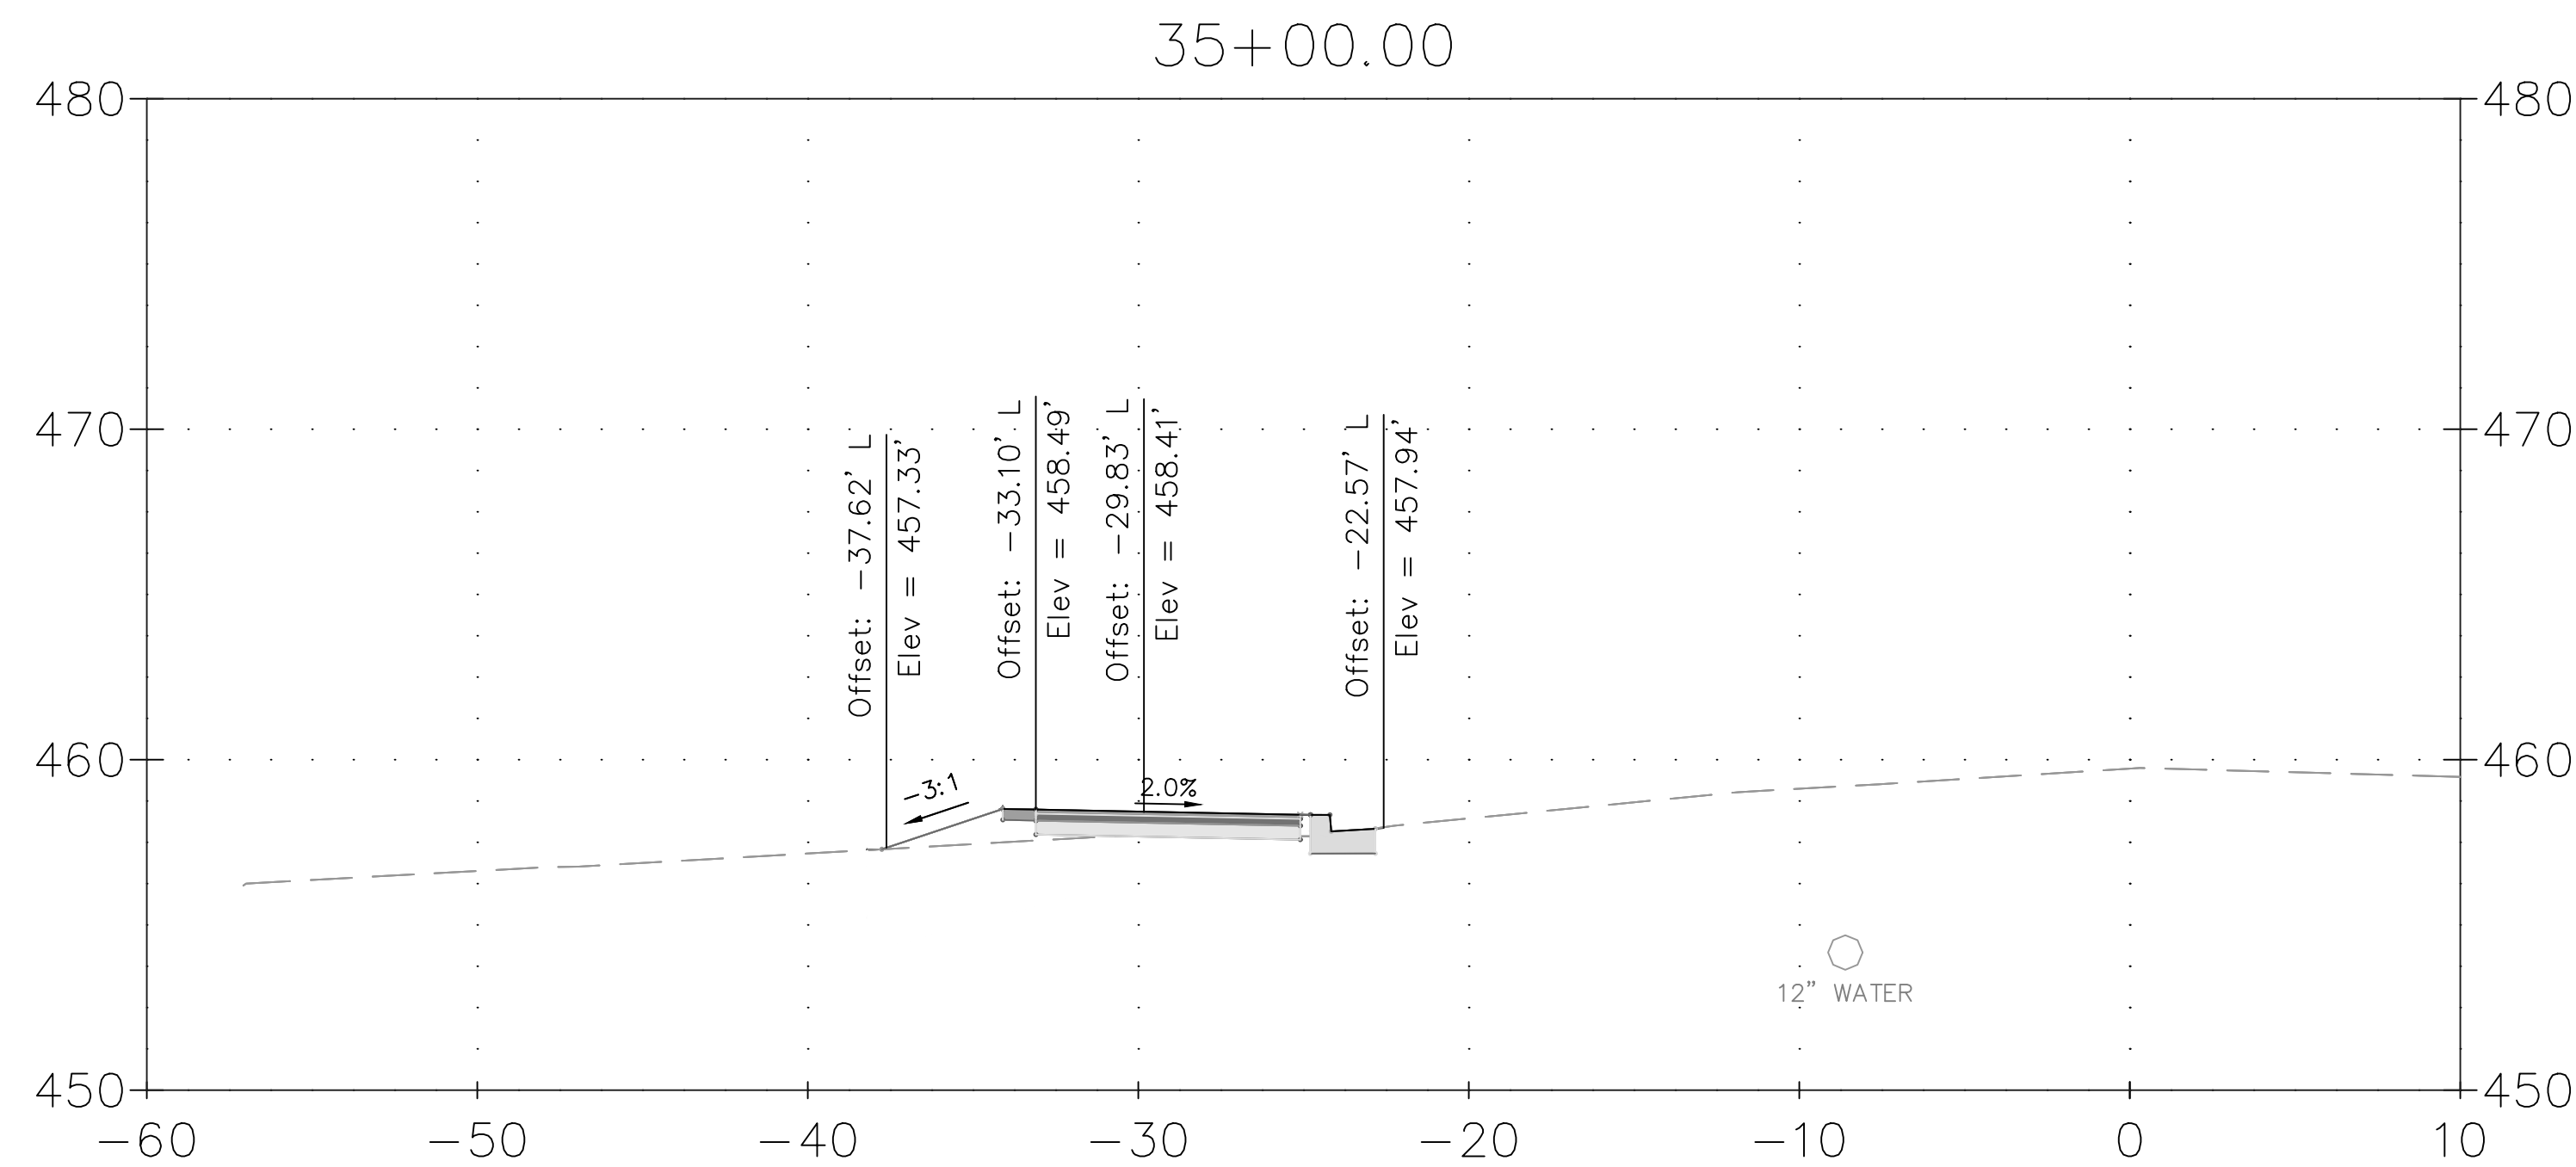

CROSS SECTION NOTES:

1. UTILITY LINES SHOWN HEREON WERE FIELD DESIGNATED AND LOCATED BY JMT.
2. ELEVATIONS OF UTILITY LINES ARE APPROXIMATE BASED ON TEST PIT INFORMATION AND COORDINATION WITH UTILITY COMPANIES.
3. UTILITY CONFLICTS SHOWN WILL REQUIRE COORDINATION WITH AFFECTED UTILITY COMPANIES. RELOCATIONS TO BE COMPLETED BY OTHERS AS NECESSARY.
4. BASELINE OF CONSTRUCTION IS LOCATED ALONG THE CENTERLINE OF GOOD HOPE ROAD. CROSS SLOPE OF PROPOSED SHARED USE PATH SHALL NOT EXCEED 2% IN ANY LOCATION.

[illegible]

MONTGOMERY COUNTY
DEPARTMENT OF TRANSPORTATION
ROCKVILLE, MARYLAND

RECOMMENDED FOR APPROVAL

REFER TO TITLE SHEET FOR SIGNATURES

Chief, Design Section _____ Date _____

APPROVED _____

REFER TO TITLE SHEET FOR SIGNATURES


Chief, Division of Transportation Engineering _____ Date _____

Designed by: ADH Drawn by: MED Checked by: JJR

Designed by: _____ Drawn by: _____ Checked by: _____

XS-18 CROSS SECTION

GOOD HOPE ROAD
SHARED USE PATH

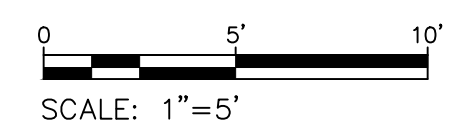

DATUM: NAD 83(2011) HORIZ
NAVD 88 VERT
DATE: DECEMBER 2021

DATE: DECEMBER 2021

SHEET 126 of 135

Project No. 00-000 SHEET 100 OF 100

THE MARYLAND-NATIONAL
CAPITAL PARK AND PLANNING
COMMISSION, DEPARTMENT OF
PARK AND PLANNING

M-NCPPC PERMIT NO. 2020-034

PARK J33





REVIEWED BY **Brian Lewandowski**

APPROVED BY: 
CHIEF, CONSTRUCTION SECTION

DATE APPROVED: 12/14/2021

THIS IS NOT A PERMIT TO
BEGIN CONSTRUCTION

This approval is for technical review only.
For permit information, contact Jay Childs,
Construction Supervisor at (301) 495-2574

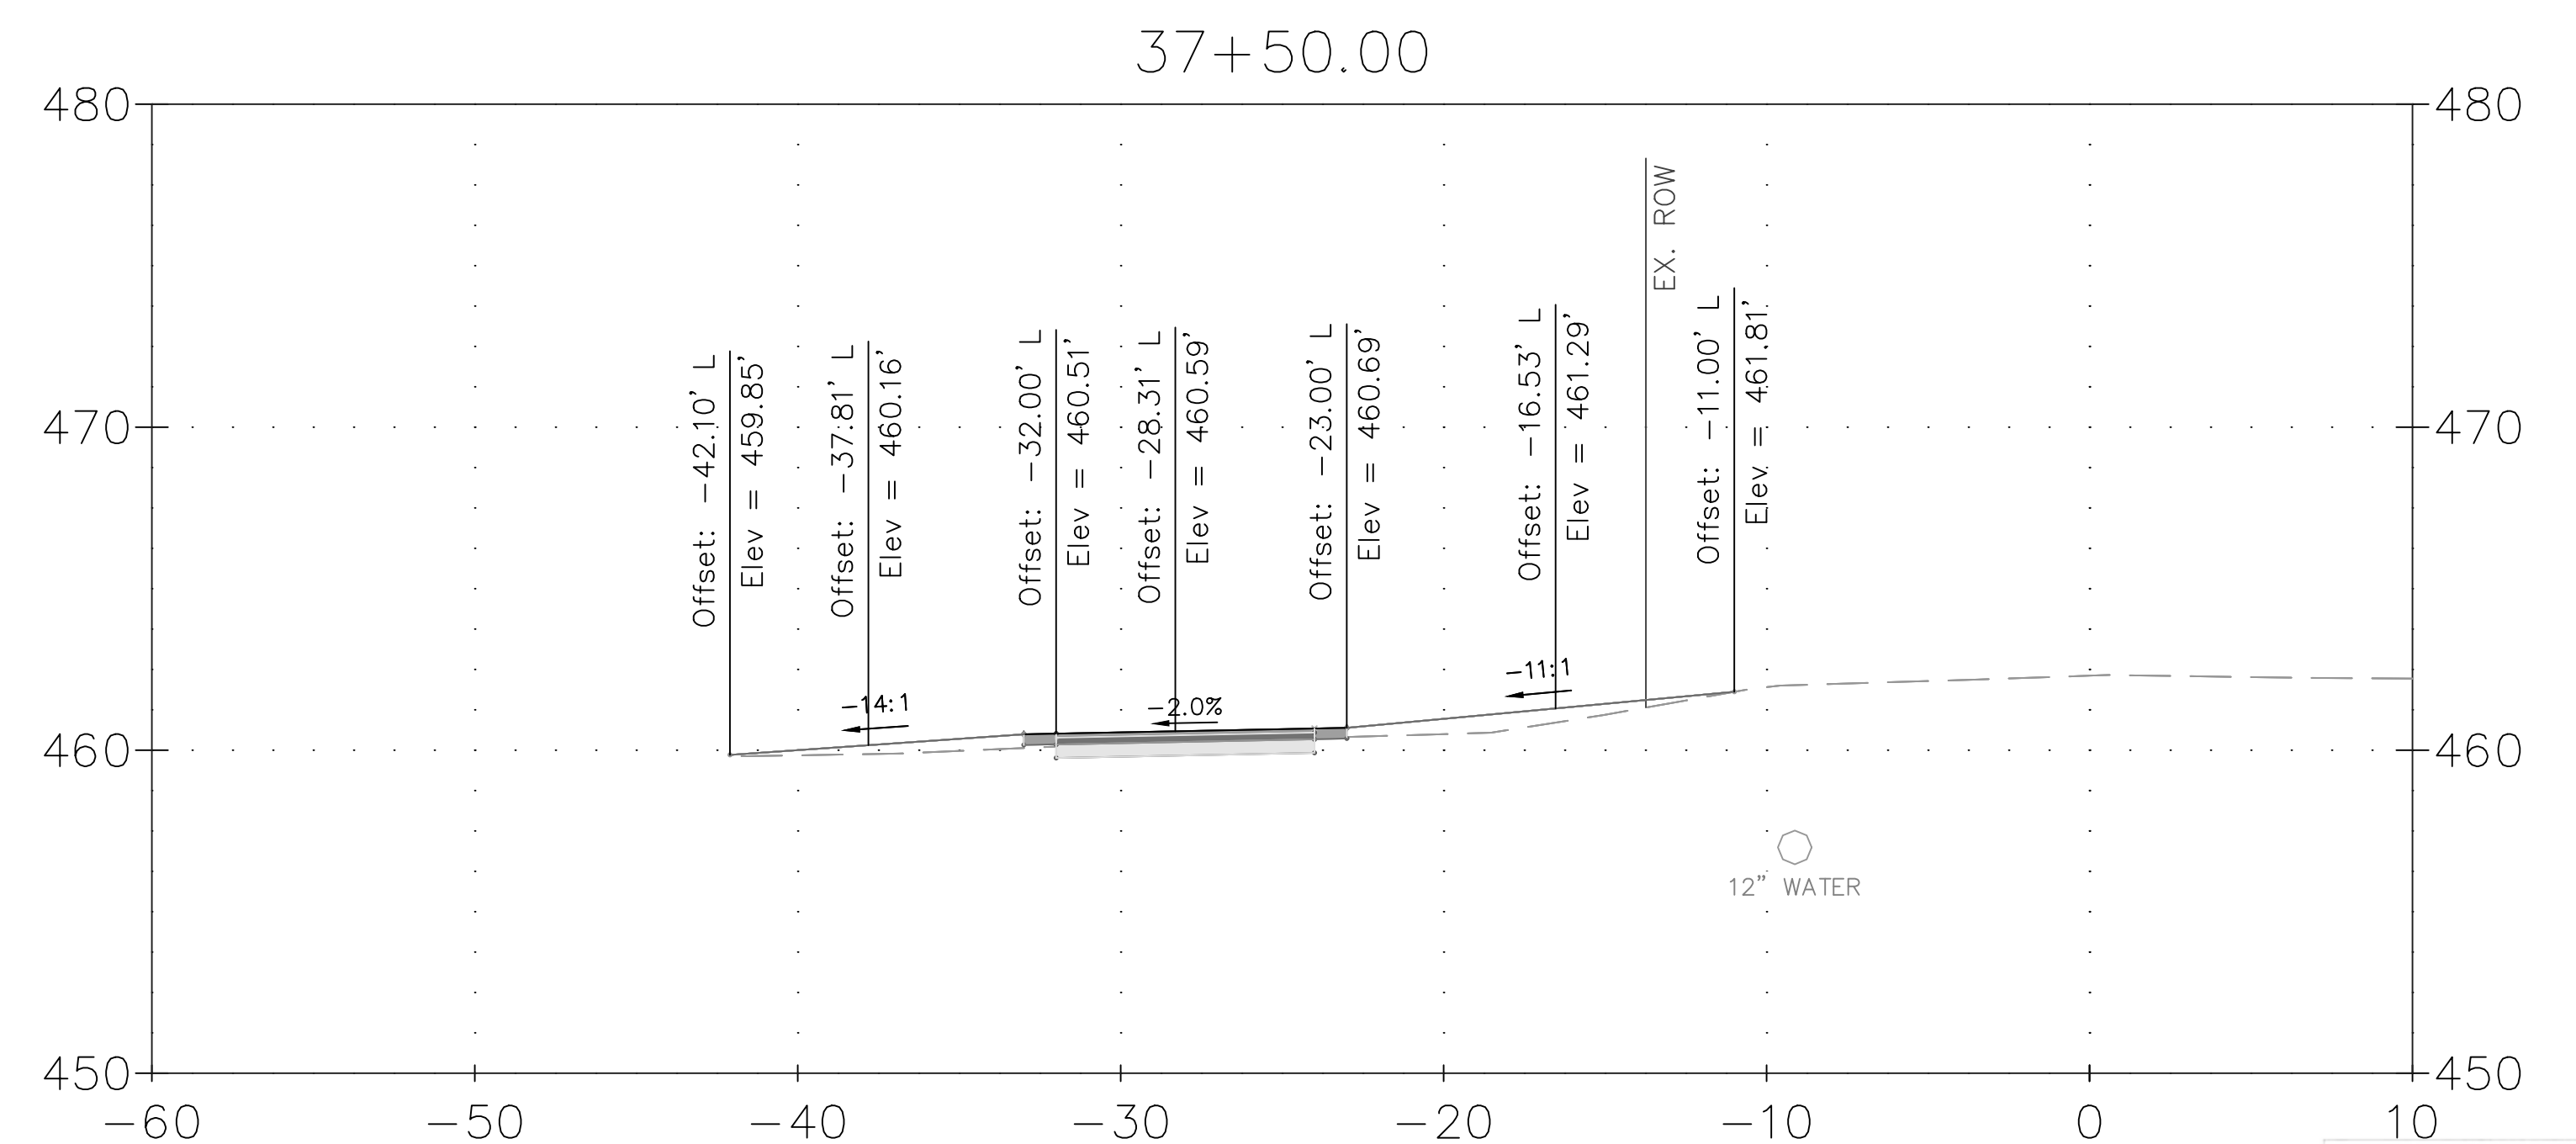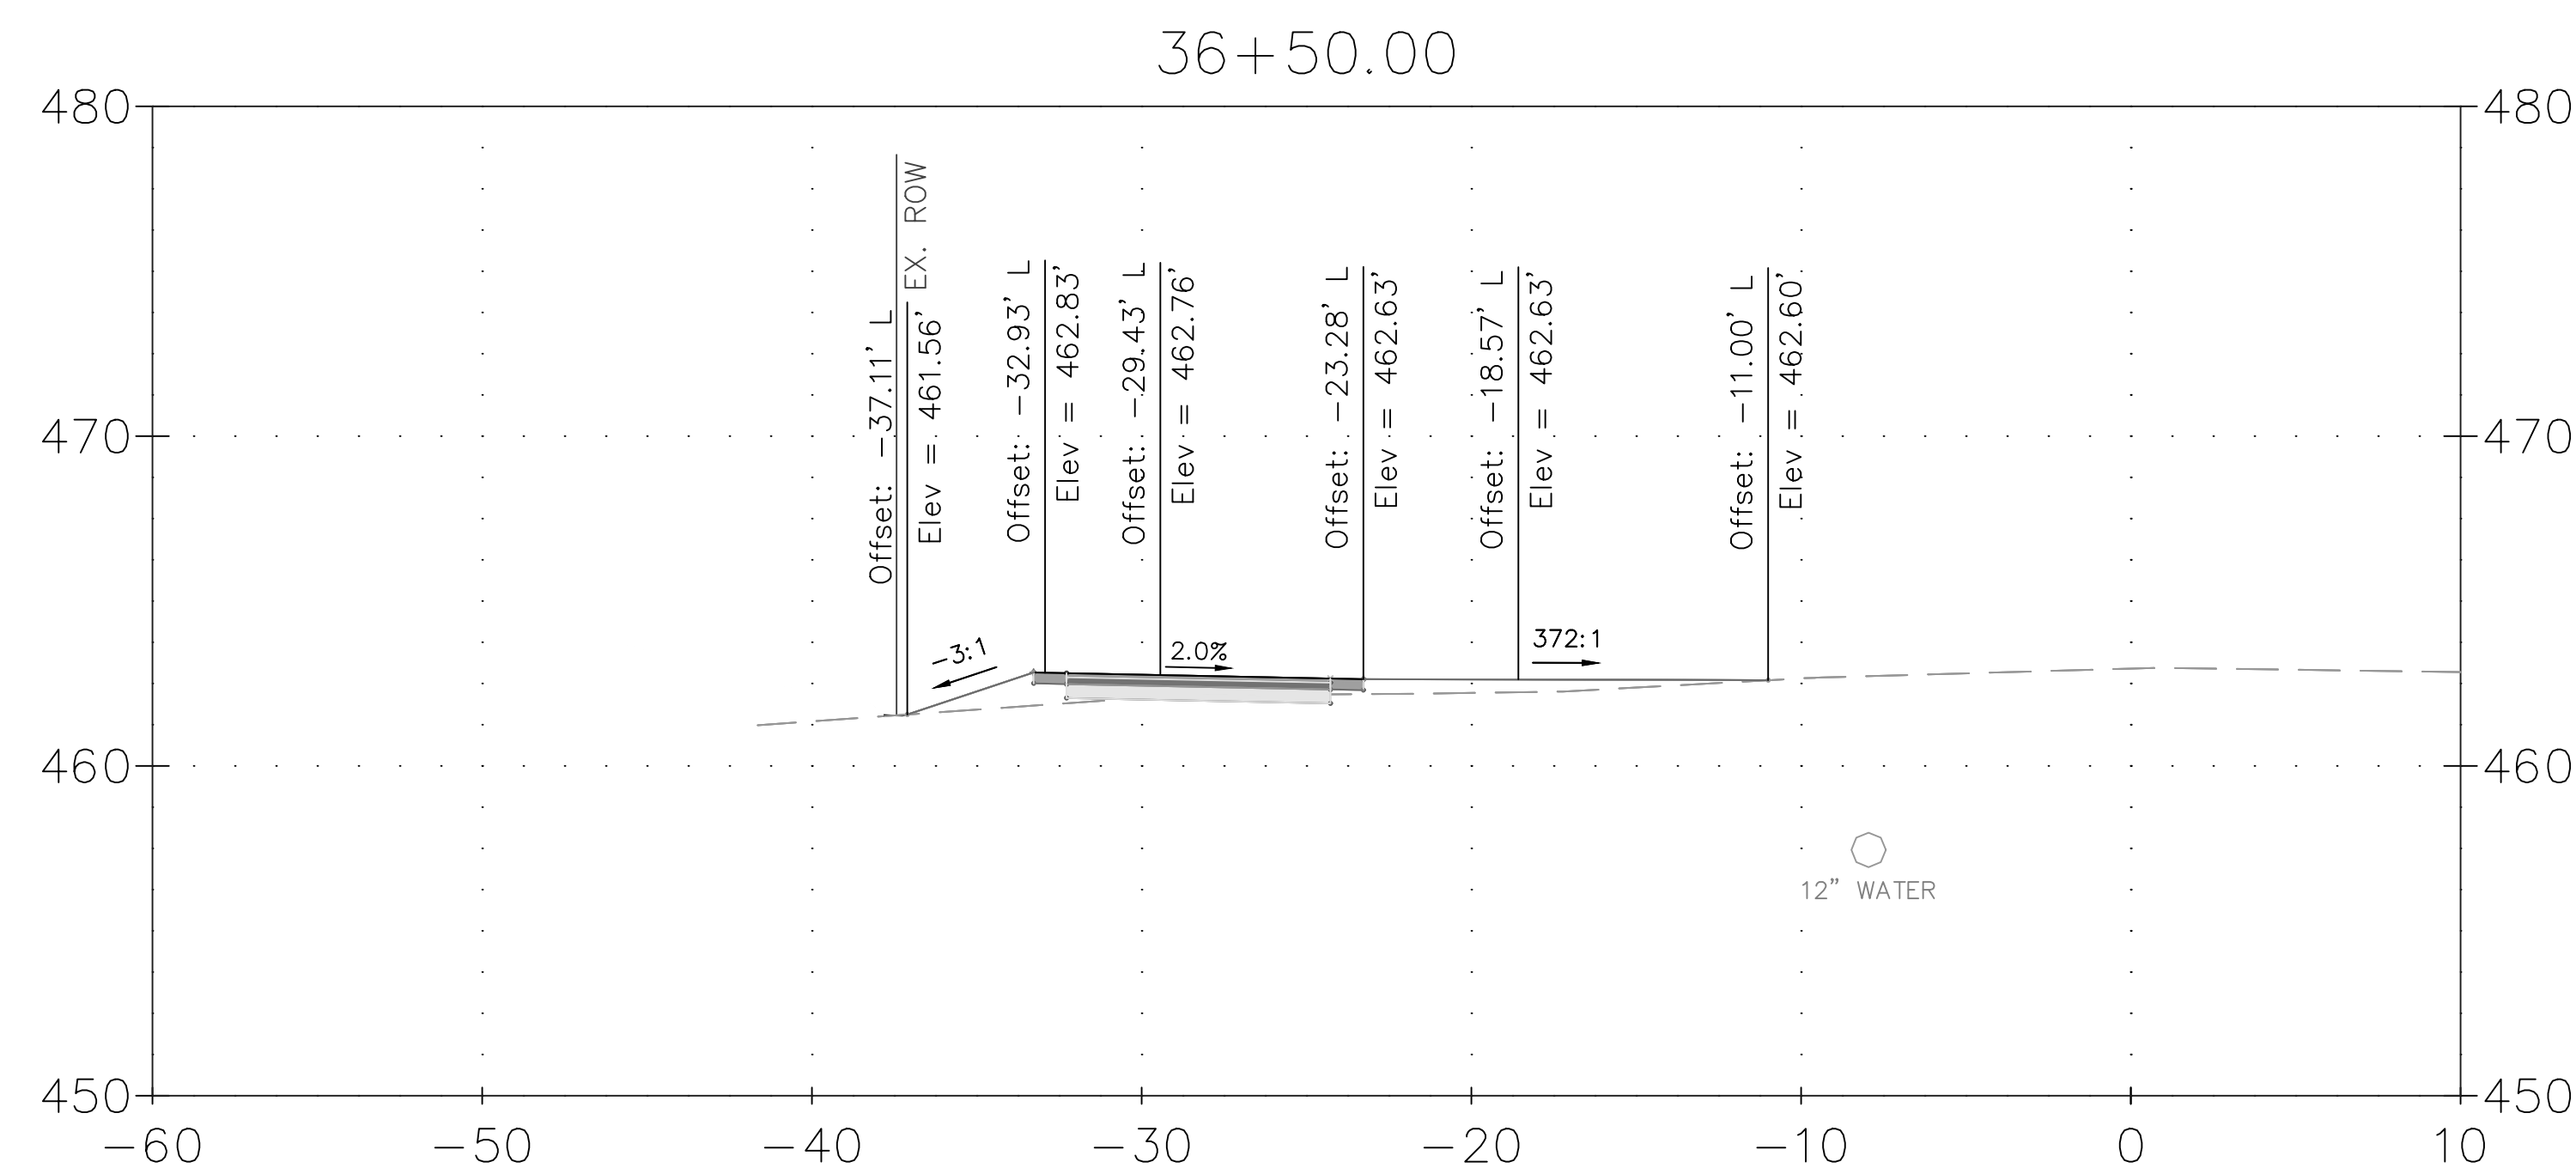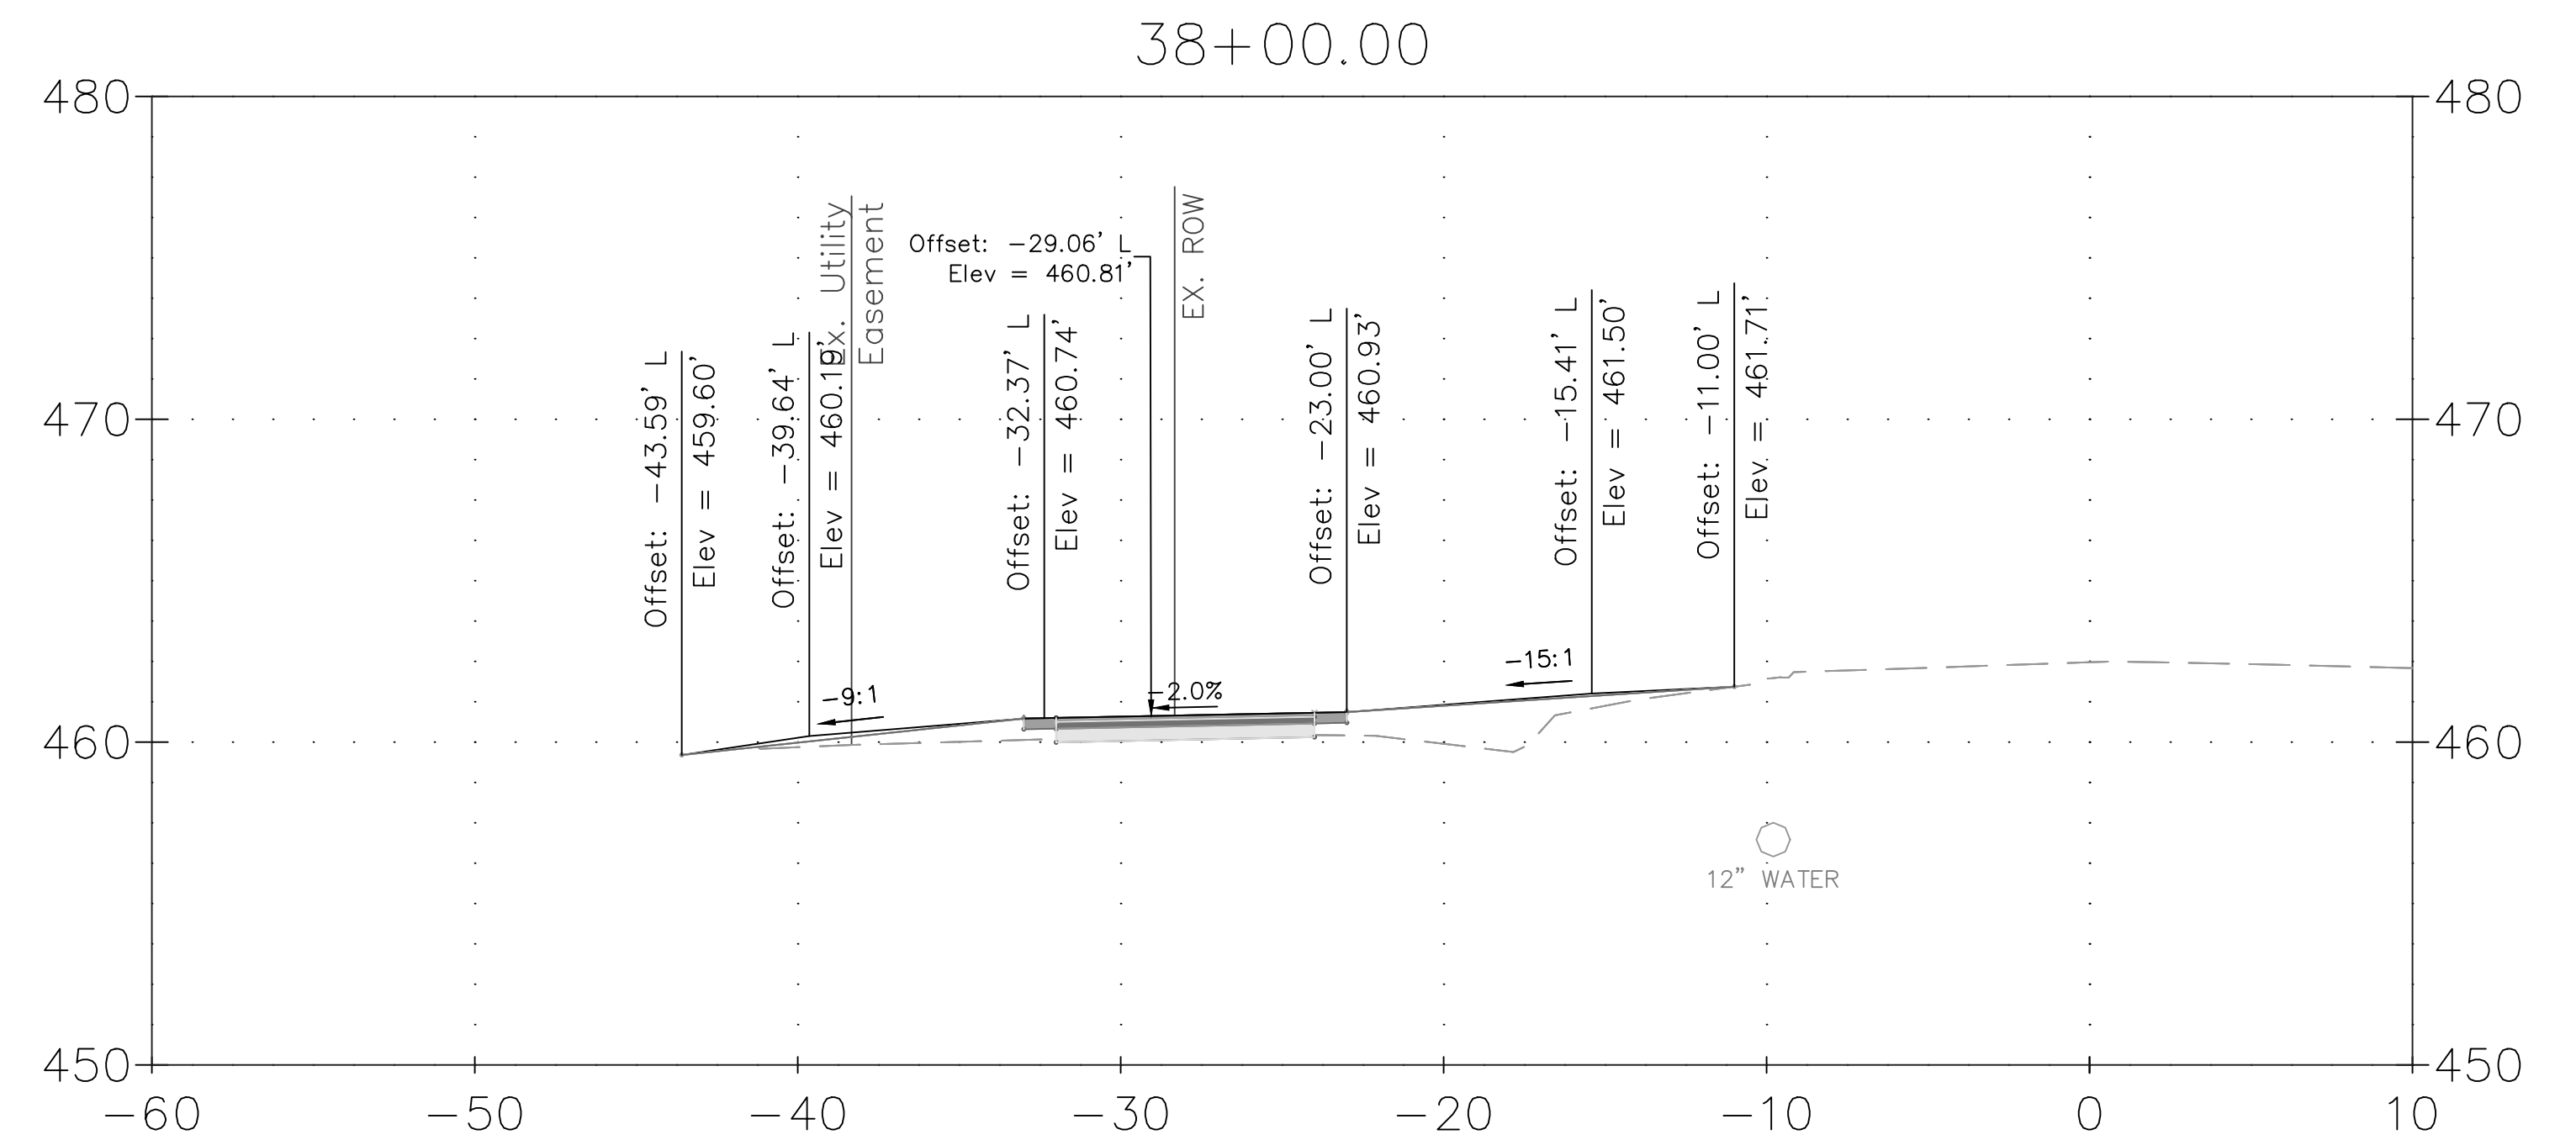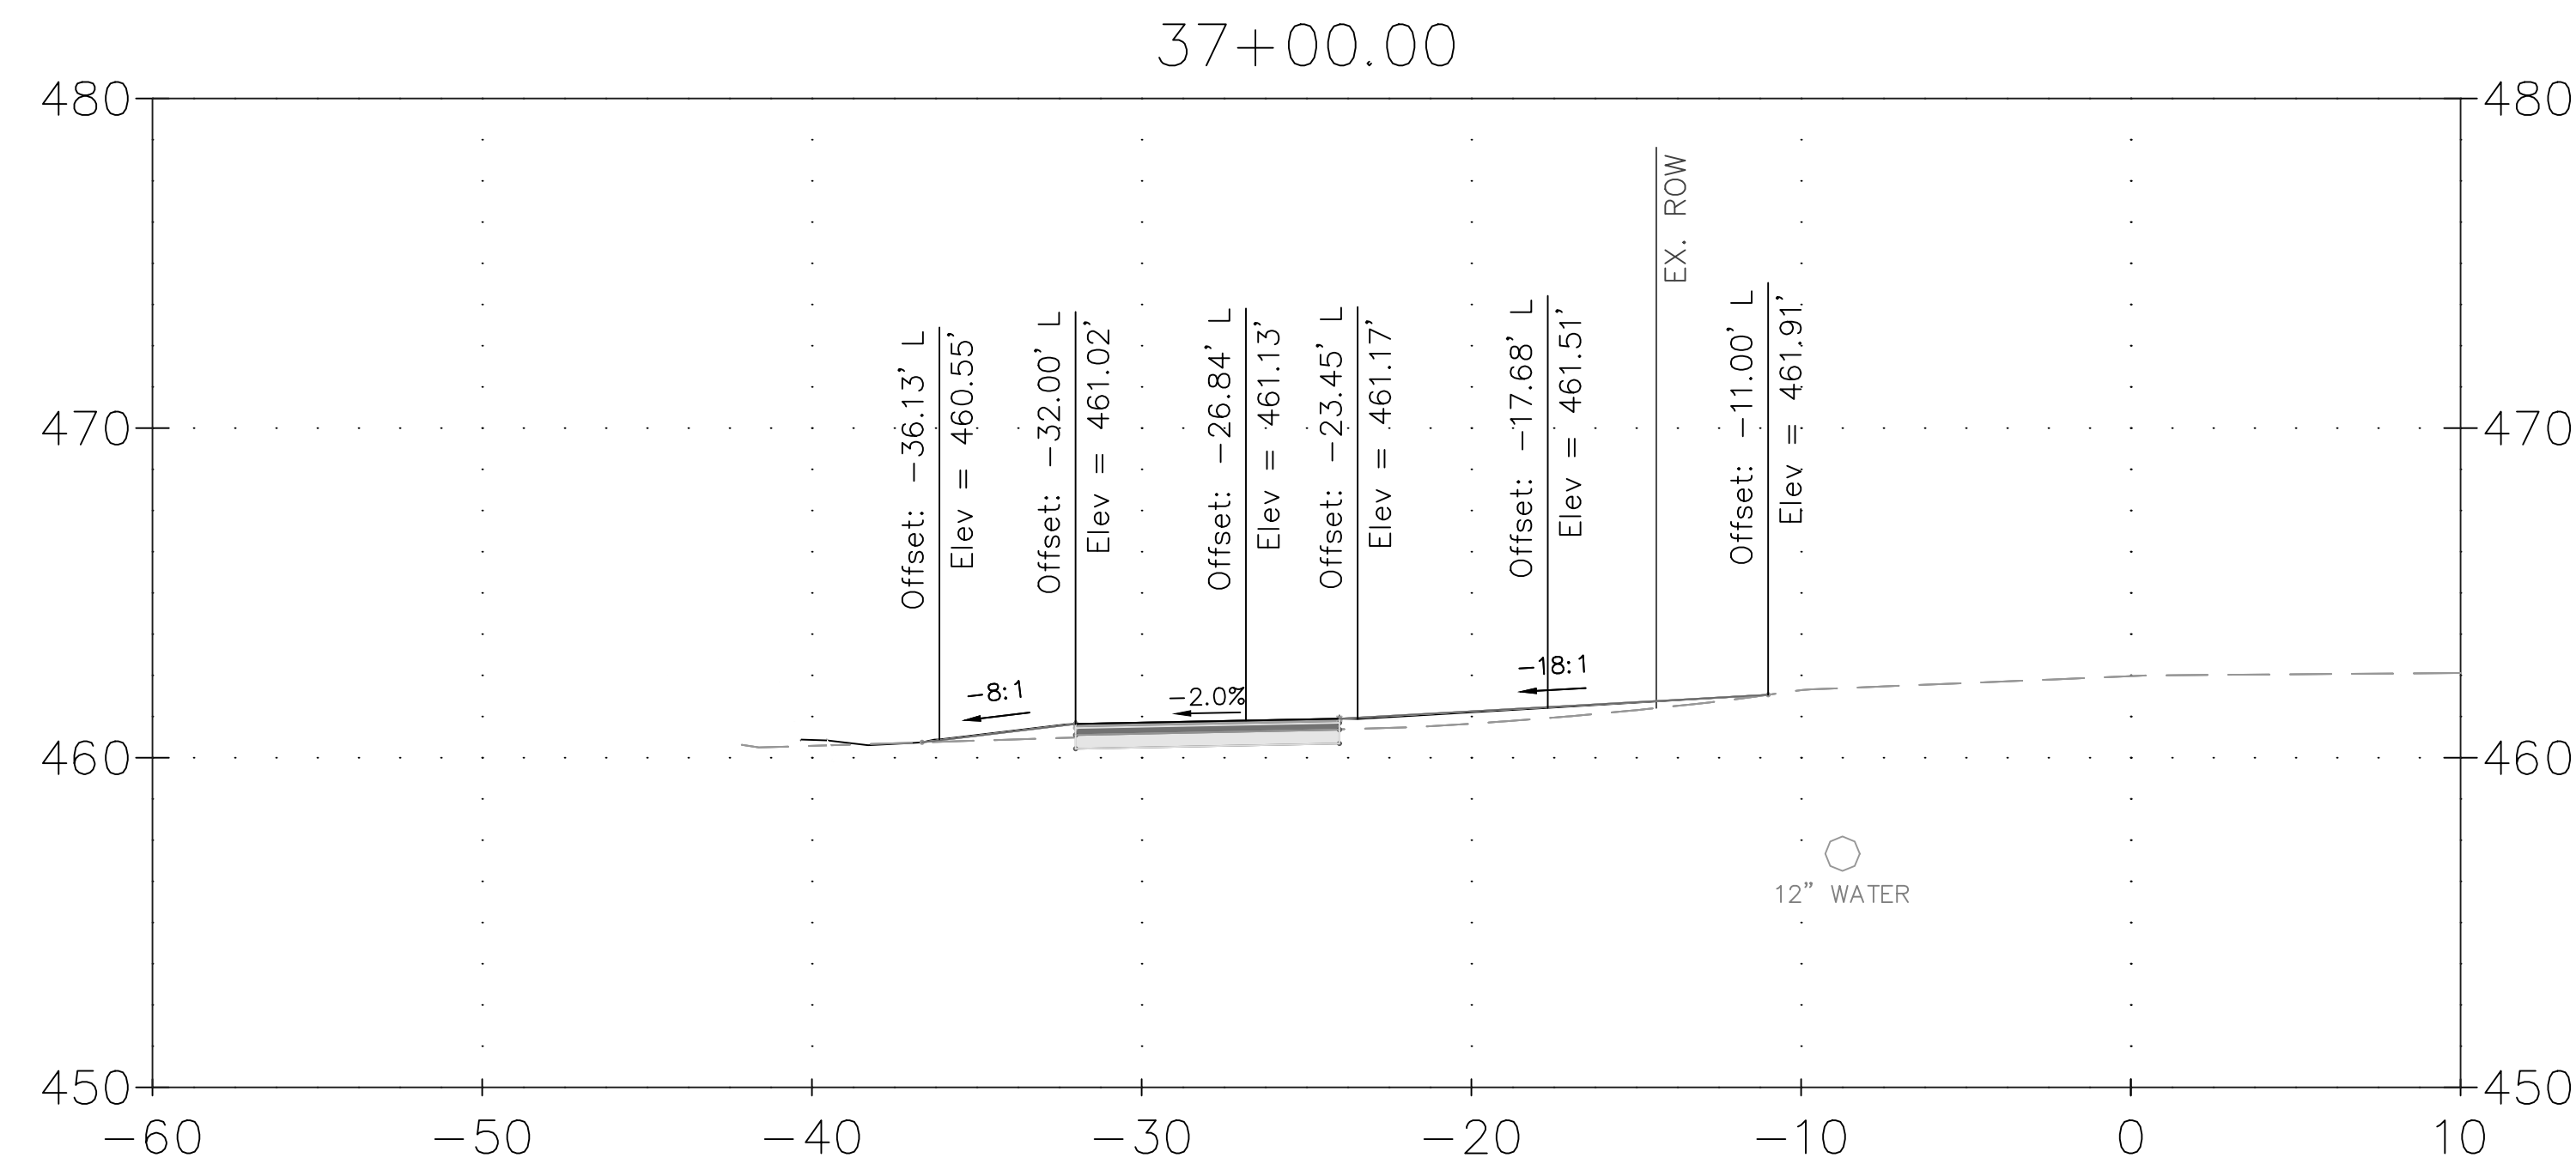

CROSS SECTION NOTES:

1. UTILITY LINES SHOWN HEREON WERE FIELD DESIGNATED AND LOCATED BY JMT.
2. ELEVATIONS OF UTILITY LINES ARE APPROXIMATE BASED ON TEST PIT INFORMATION AND COORDINATION WITH UTILITY COMPANIES.
3. UTILITY CONFLICTS SHOWN WILL REQUIRE COORDINATION WITH AFFECTED UTILITY COMPANIES. RELOCATIONS TO BE COMPLETED BY OTHERS AS NECESSARY.
4. BASELINE OF CONSTRUCTION IS LOCATED ALONG THE CENTERLINE OF GOOD HOPE ROAD. CROSS SLOPE OF PROPOSED SHARED USE PATH SHALL NOT EXCEED 2% IN ANY LOCATION.

[illegible]

MONTGOMERY COUNTY
DEPARTMENT OF TRANSPORTATION
ROCKVILLE, MARYLAND

RECOMMENDED FOR APPROVAL

REFER TO TITLE SHEET FOR SIGNATURES

Chief, Design Section _____ Date _____

APPROVED


REFER TO TITLE SHEET FOR SIGNATURES

Chief, Division of Transportation Engineering Date

Designed by: ADH Drawn by: MED Checked by: JJR

XS-19 CROSS SECTION

GOOD HOPE ROAD
SHARED USE PATH

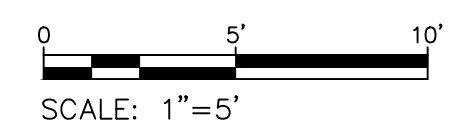

DATUM: NAD 83(2011) HORIZ
NAVD 88 VERT
DATE: DECEMBER 2021

Project No. : 501902 SHEET 127 of 135

THE MARYLAND-NATIONAL
CAPITAL PARK AND PLANNING
COMMISSION, DEPARTMENT OF
PARK AND PLANNING

MANPCPP PERMIT NO. 2020-034

PARK J33





REVIEWED BY Brian Lewandowski

APPROVED BY [Signature]
CHIEF, CONSTRUCTION SECTION

DATE APPROVED 12/14/2021

**THIS IS NOT A PERMIT TO
BEGIN CONSTRUCTION**

This approval is for technical review only.
For permit information, contact Jay Childs,
Construction Supervisor at (301) 495-2574

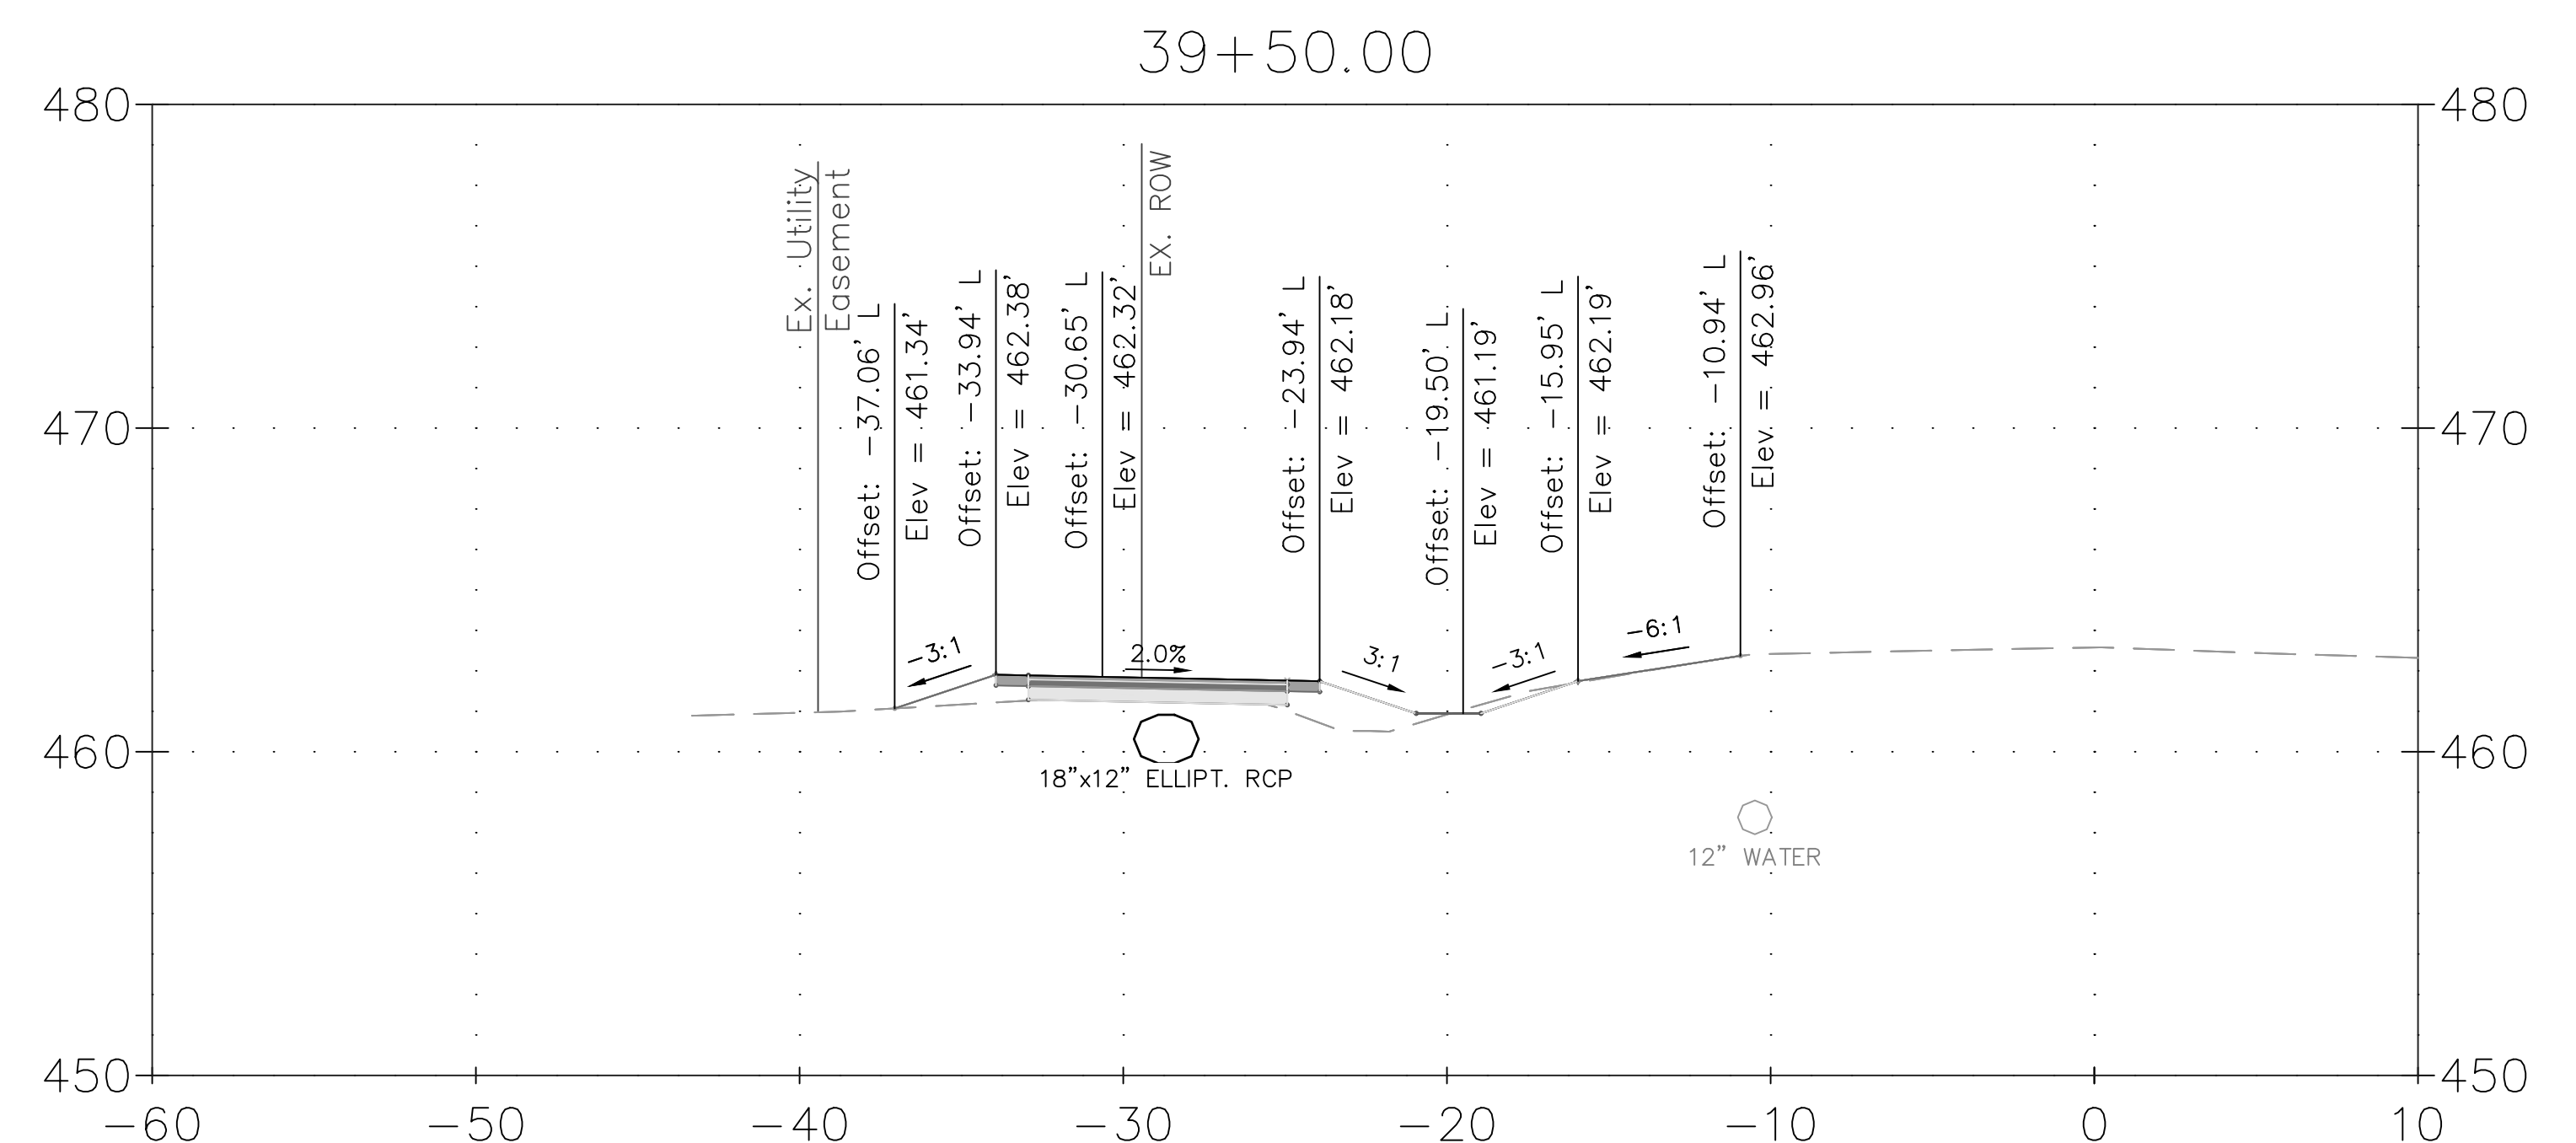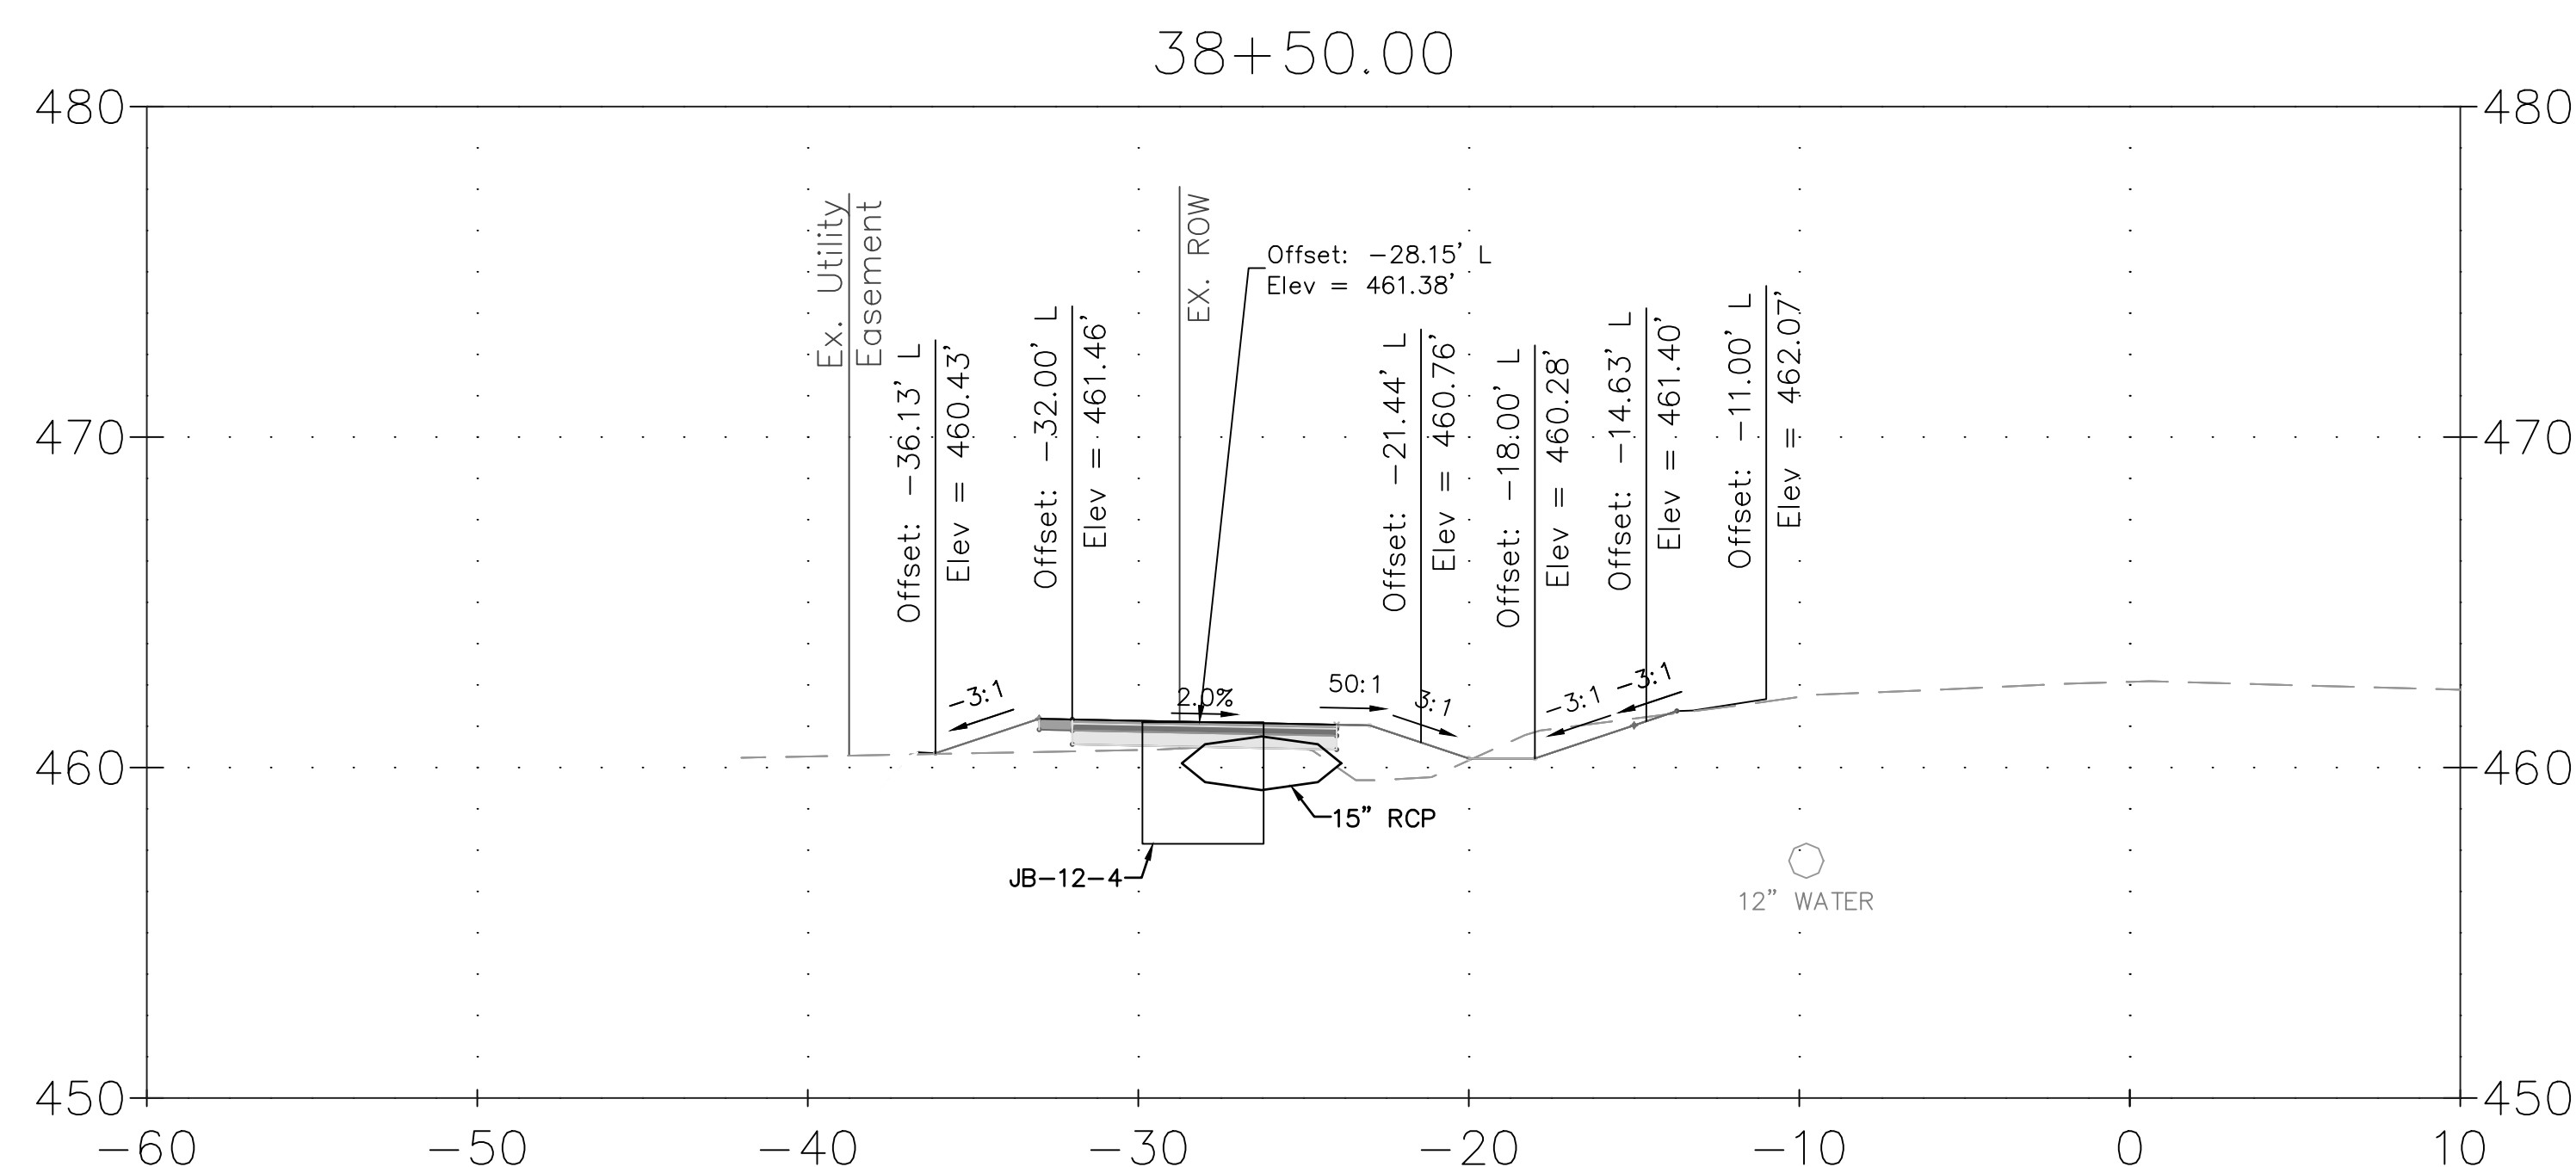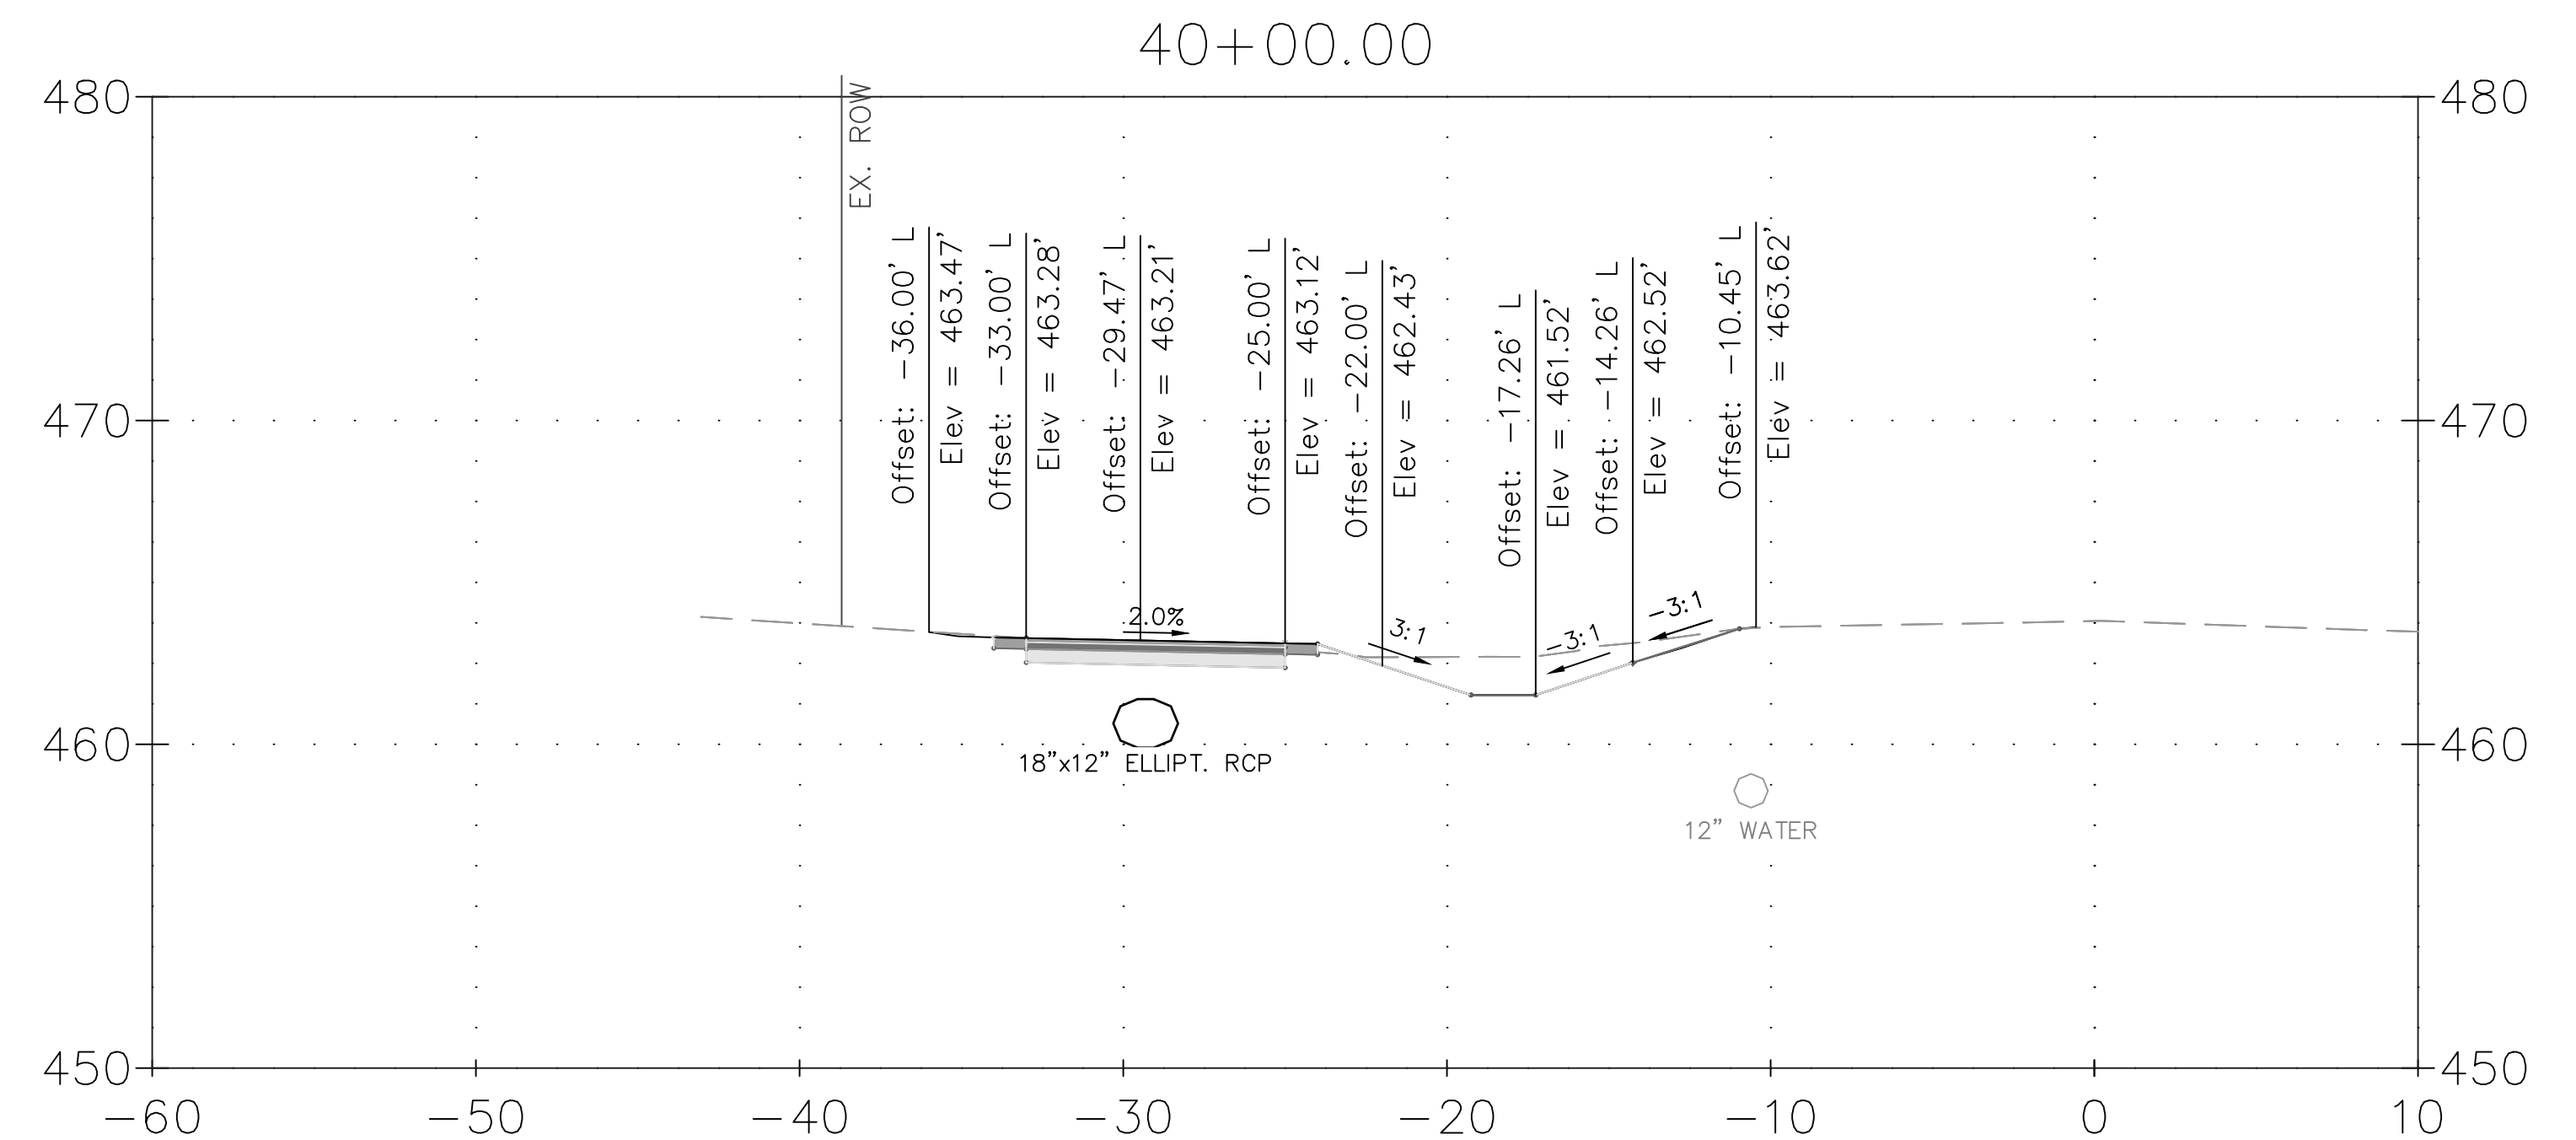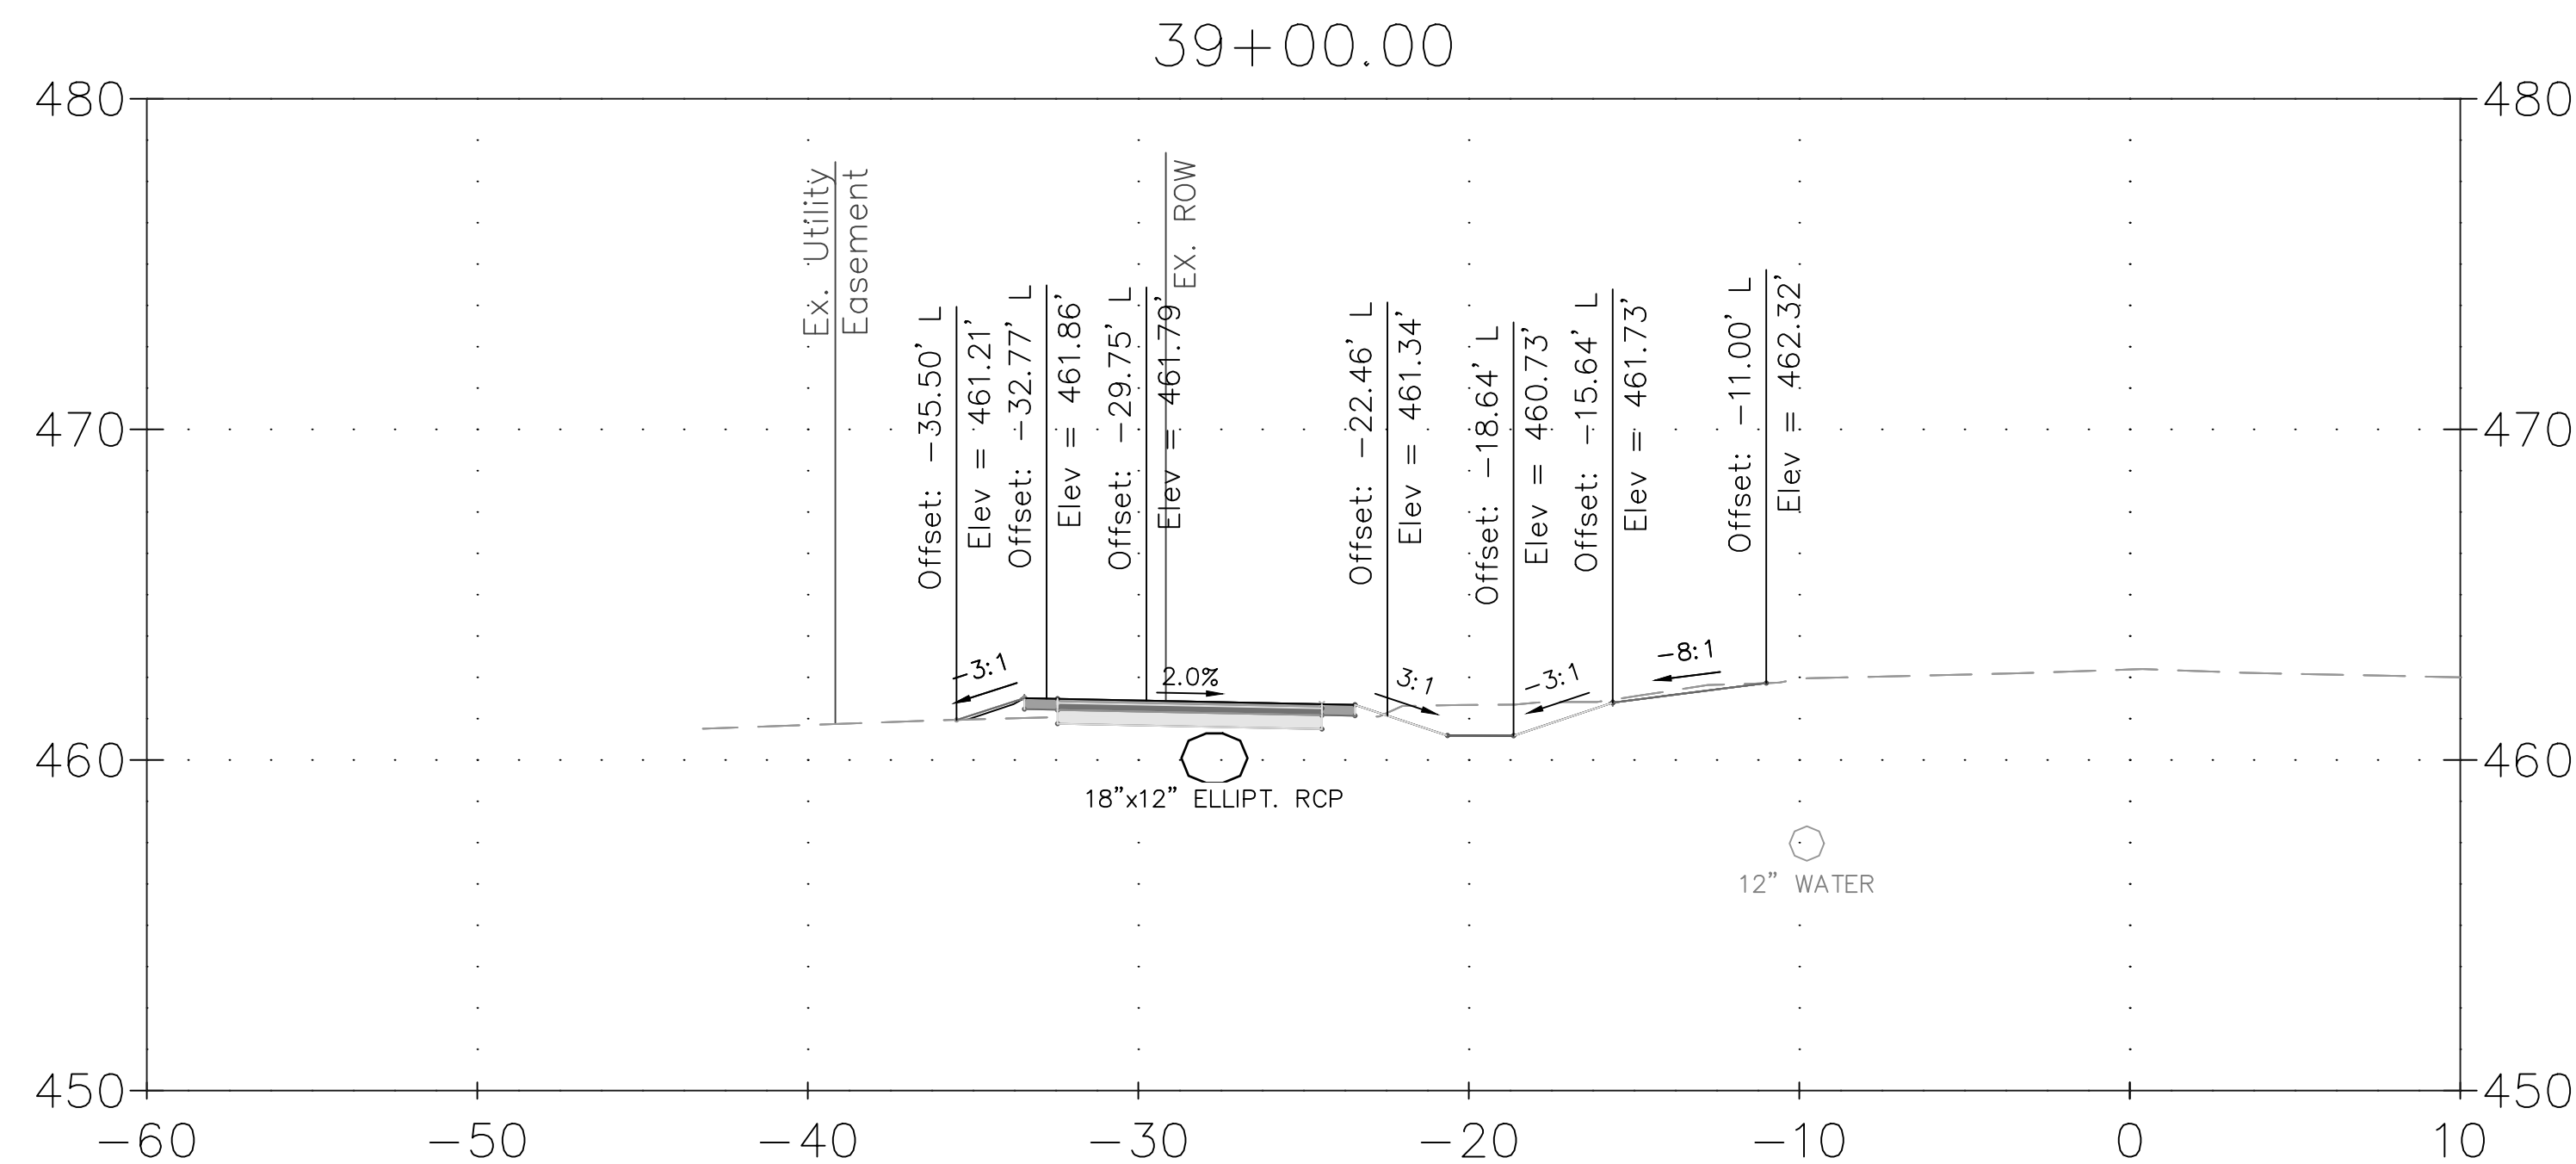

CROSS SECTION NOTES:

1. UTILITY LINES SHOWN HEREON WERE FIELD DESIGNATED AND LOCATED BY JMT.
2. ELEVATIONS OF UTILITY LINES ARE APPROXIMATE BASED ON TEST PIT INFORMATION AND COORDINATION WITH UTILITY COMPANIES.
3. UTILITY CONFLICTS SHOWN WILL REQUIRE COORDINATION WITH AFFECTED UTILITY COMPANIES. RELOCATIONS TO BE COMPLETED BY OTHERS AS NECESSARY.
4. BASELINE OF CONSTRUCTION IS LOCATED ALONG THE CENTERLINE OF GOOD HOPE ROAD. CROSS SLOPE OF PROPOSED SHARED USE PATH SHALL NOT EXCEED 2% IN ANY LOCATION.

[illegible]

MONTGOMERY COUNTY
DEPARTMENT OF TRANSPORTATION
ROCKVILLE, MARYLAND

RECOMMENDED FOR APPROVAL

REFER TO TITLE SHEET FOR SIGNATURES

Chief, Design Section _____ Date _____

APPROVED _____


REFER TO TITLE SHEET FOR SIGNATURES

Chief, Division of Transportation Engineering _____ Date _____

Designed by: ADH Drawn by: MED Checked by: JJR

XS-20 CROSS SECTION

GOOD HOPE ROAD
SHARED USE PATH

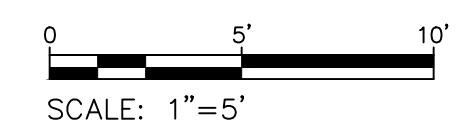

DATUM: NAD 83(2011) HORIZ
NAVD 88 VERT
DATE: DECEMBER 2021


Project No. : 501902 SHEET 128 of 135

THE MARYLAND-NATIONAL
CAPITAL PARK AND PLANNING
COMMISSION, DEPARTMENT OF
PARK AND PLANNING

M-NCPPC PERMIT NO. 2020-034

PARK J33





REVIEWED BY **Brian Lewandowski**

APPROVED BY: 
CHIEF, CONSTRUCTION SECTION

DATE APPROVED 12/14/2021

THIS IS NOT A PERMIT TO
BEGIN CONSTRUCTION

For permit information, contact Jay Childs, Construction Supervisor at (301) 495-2574.

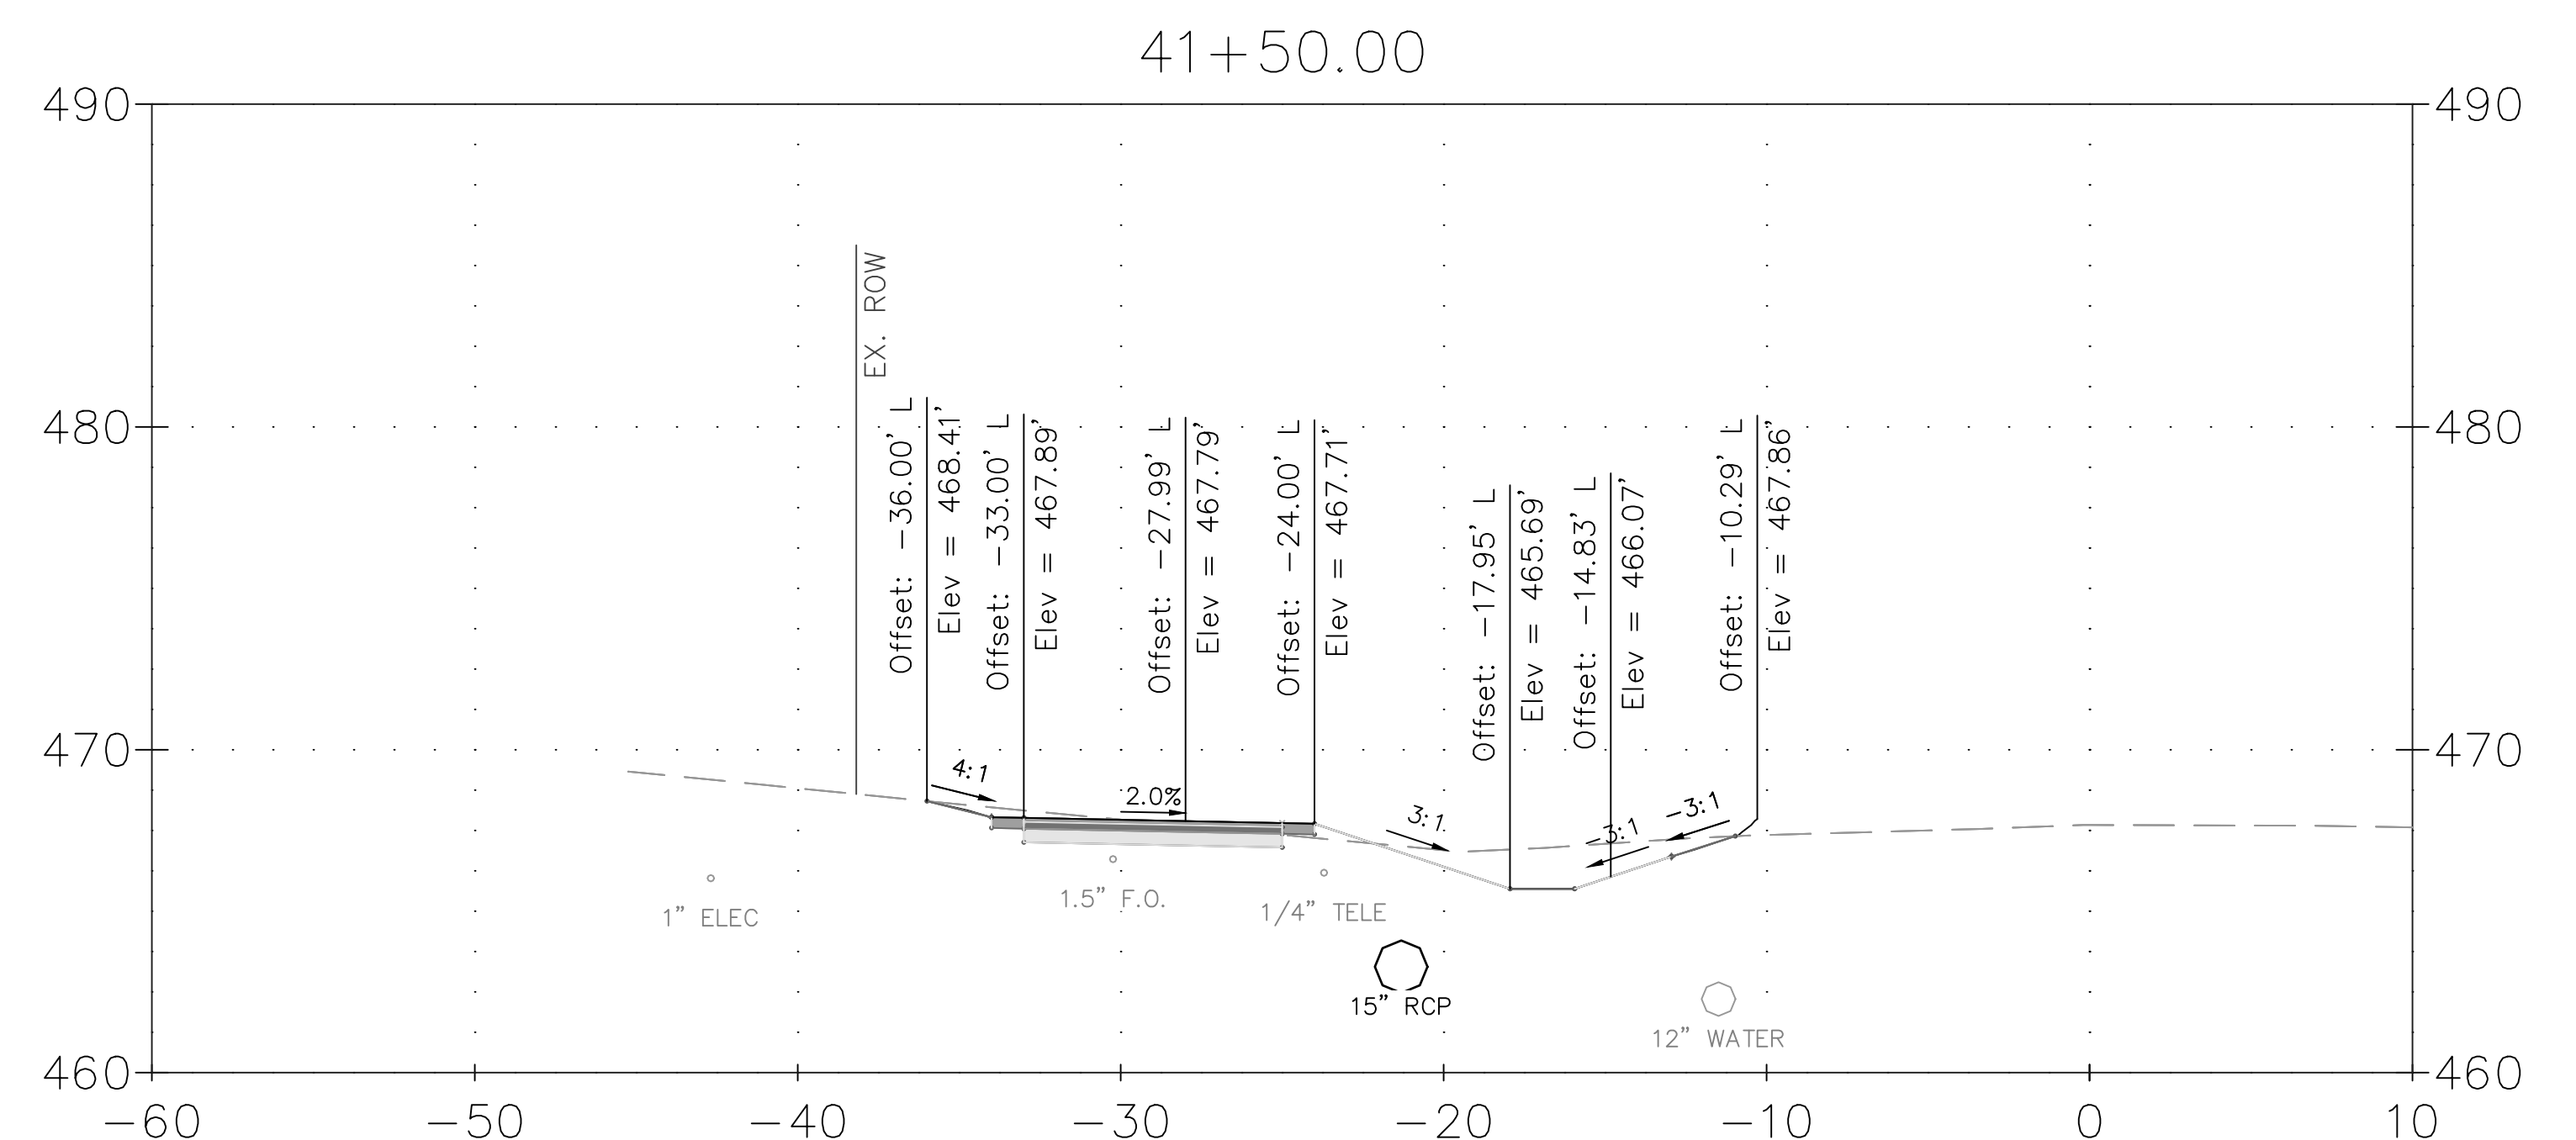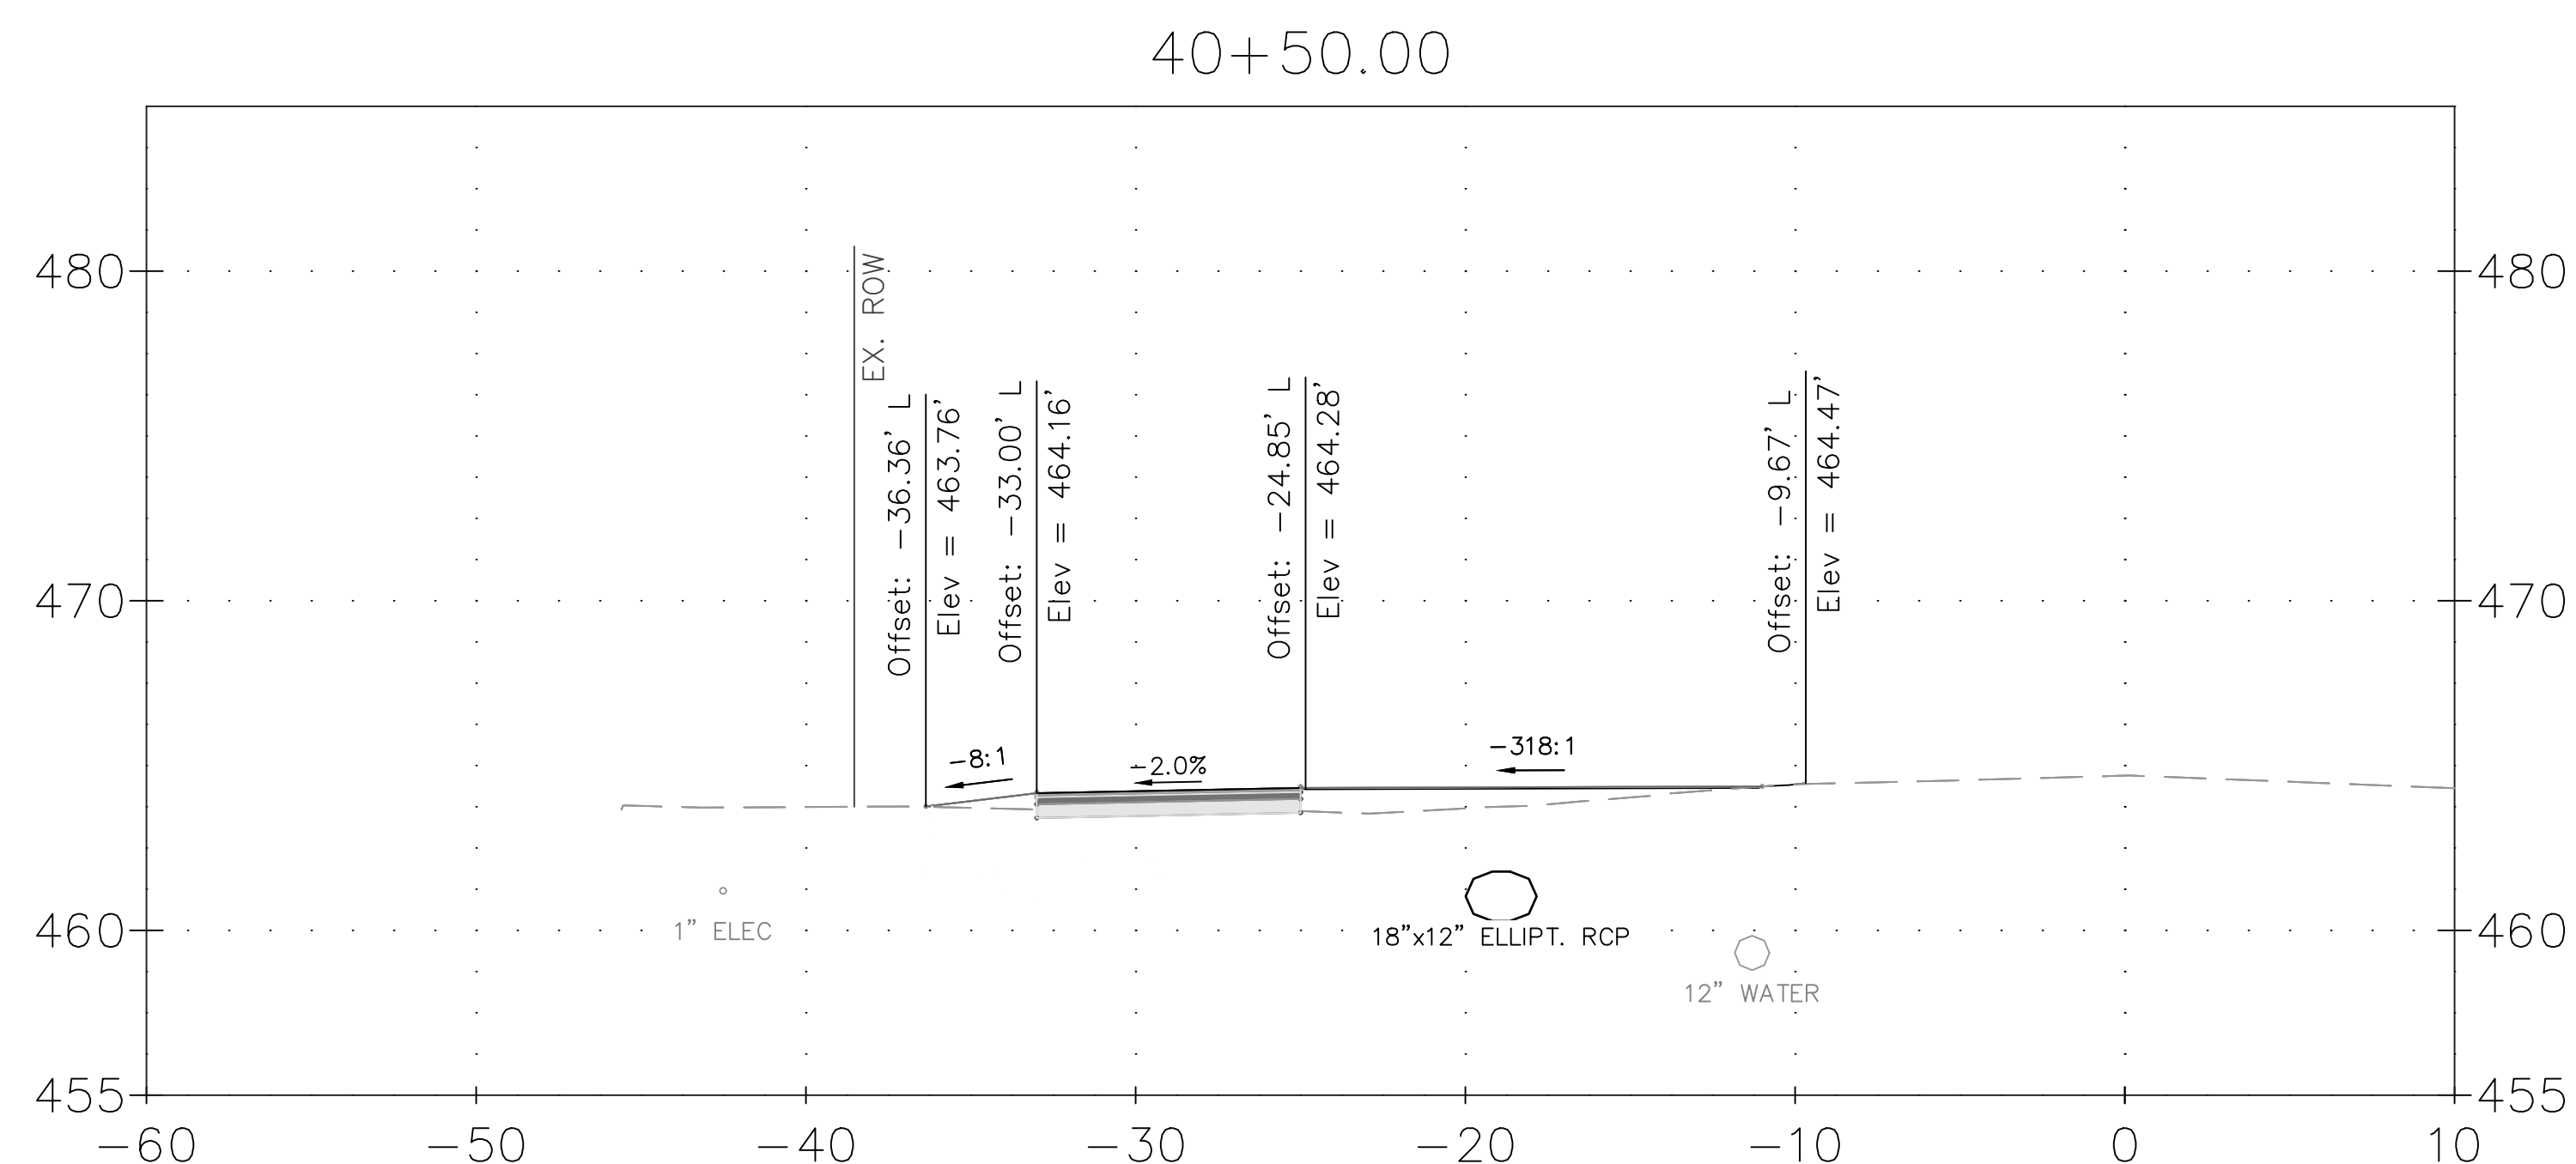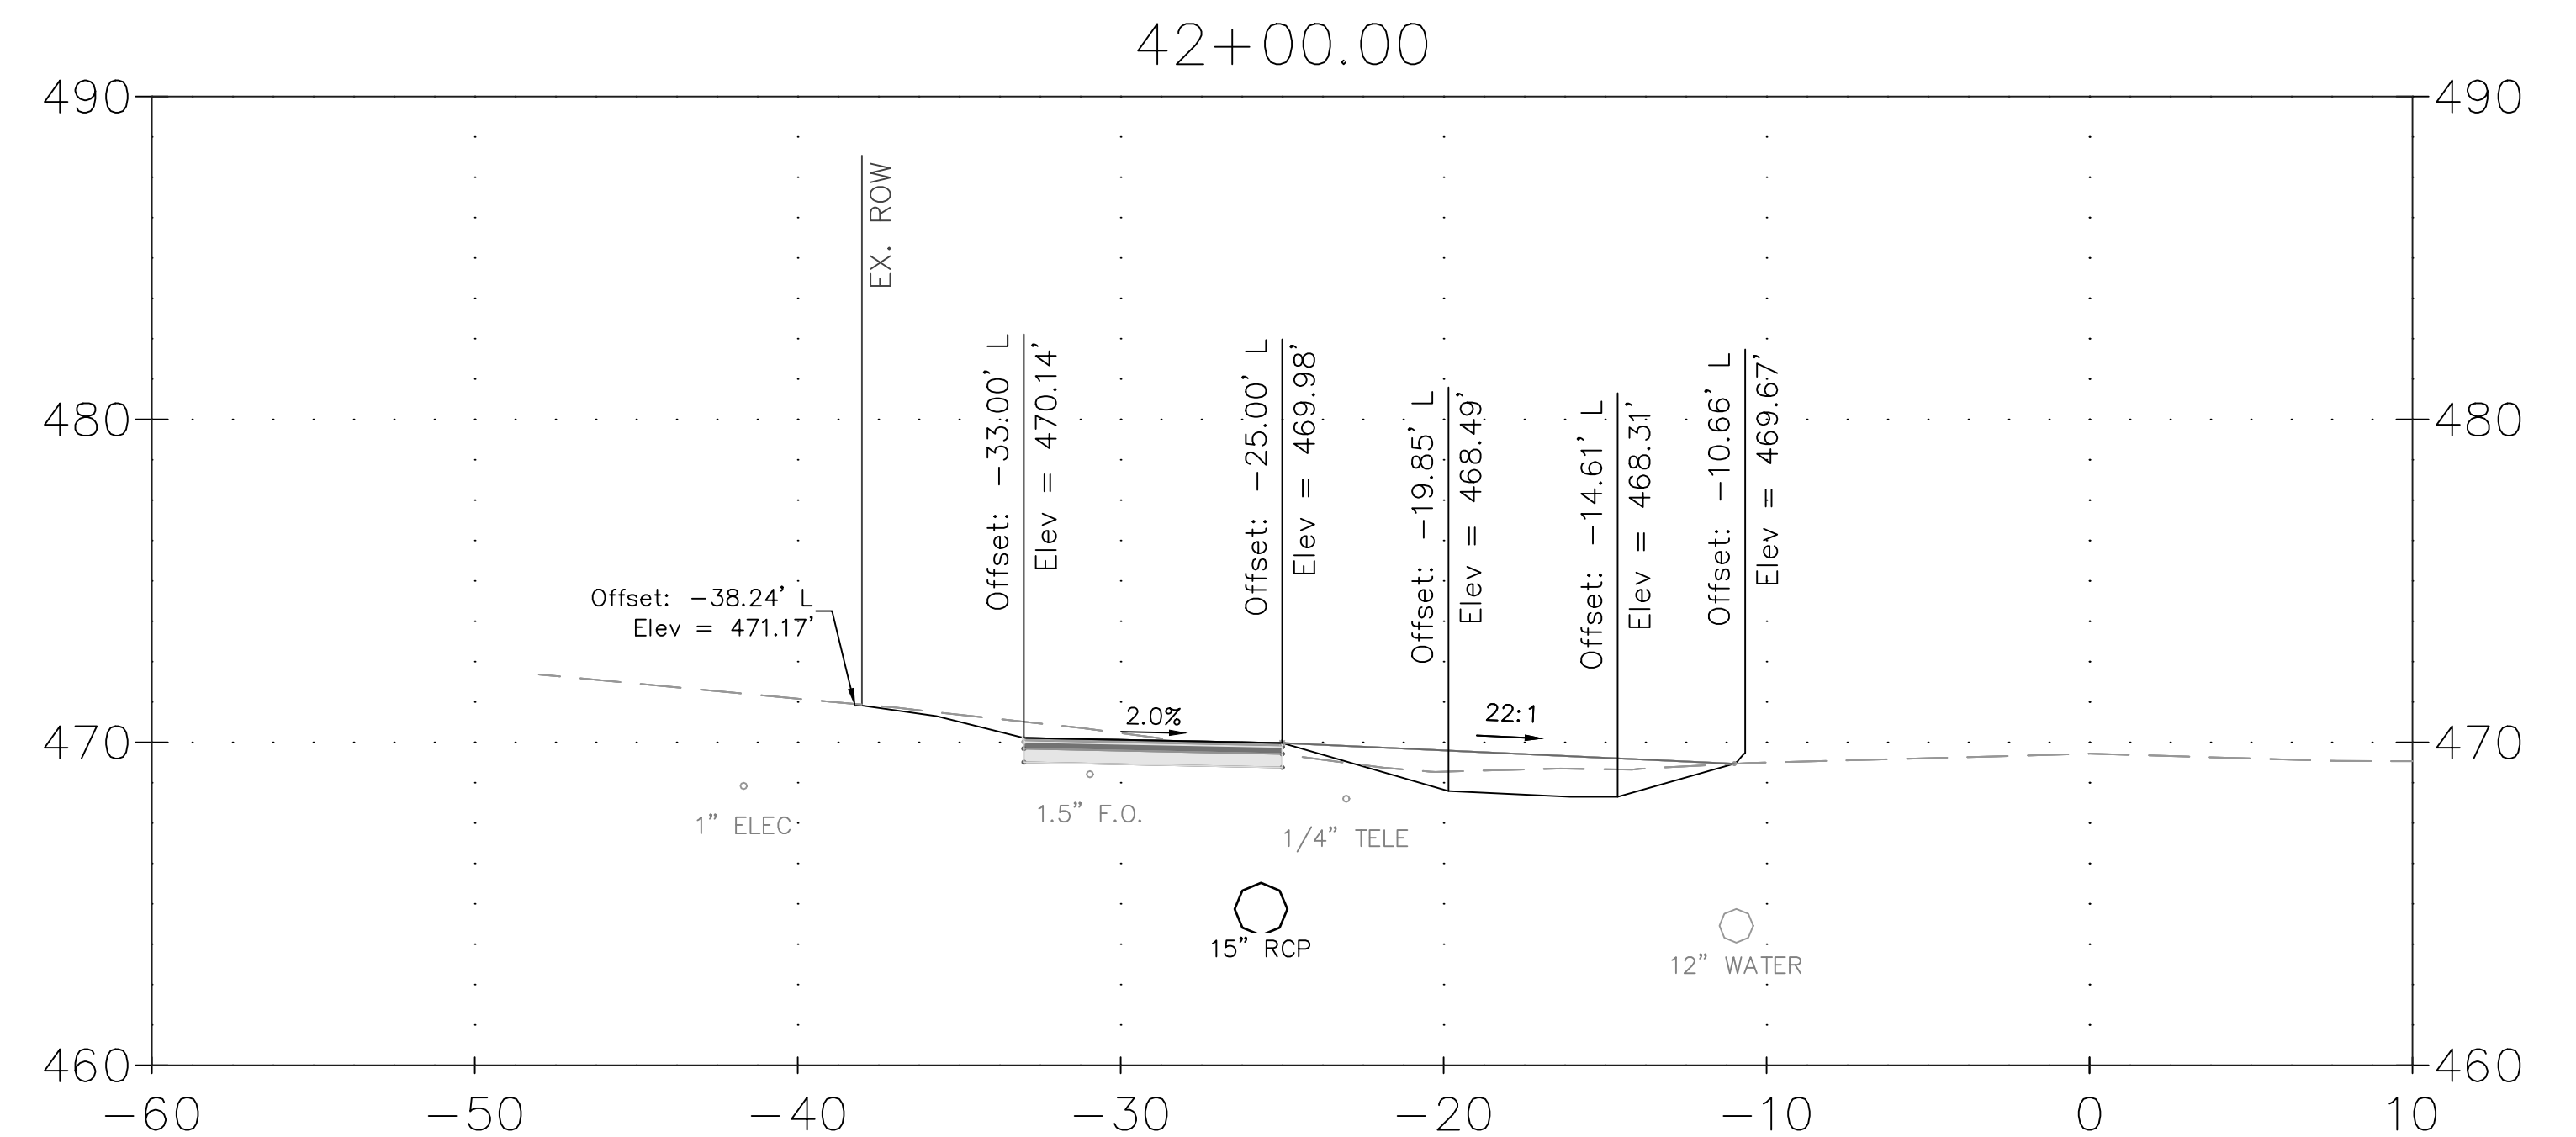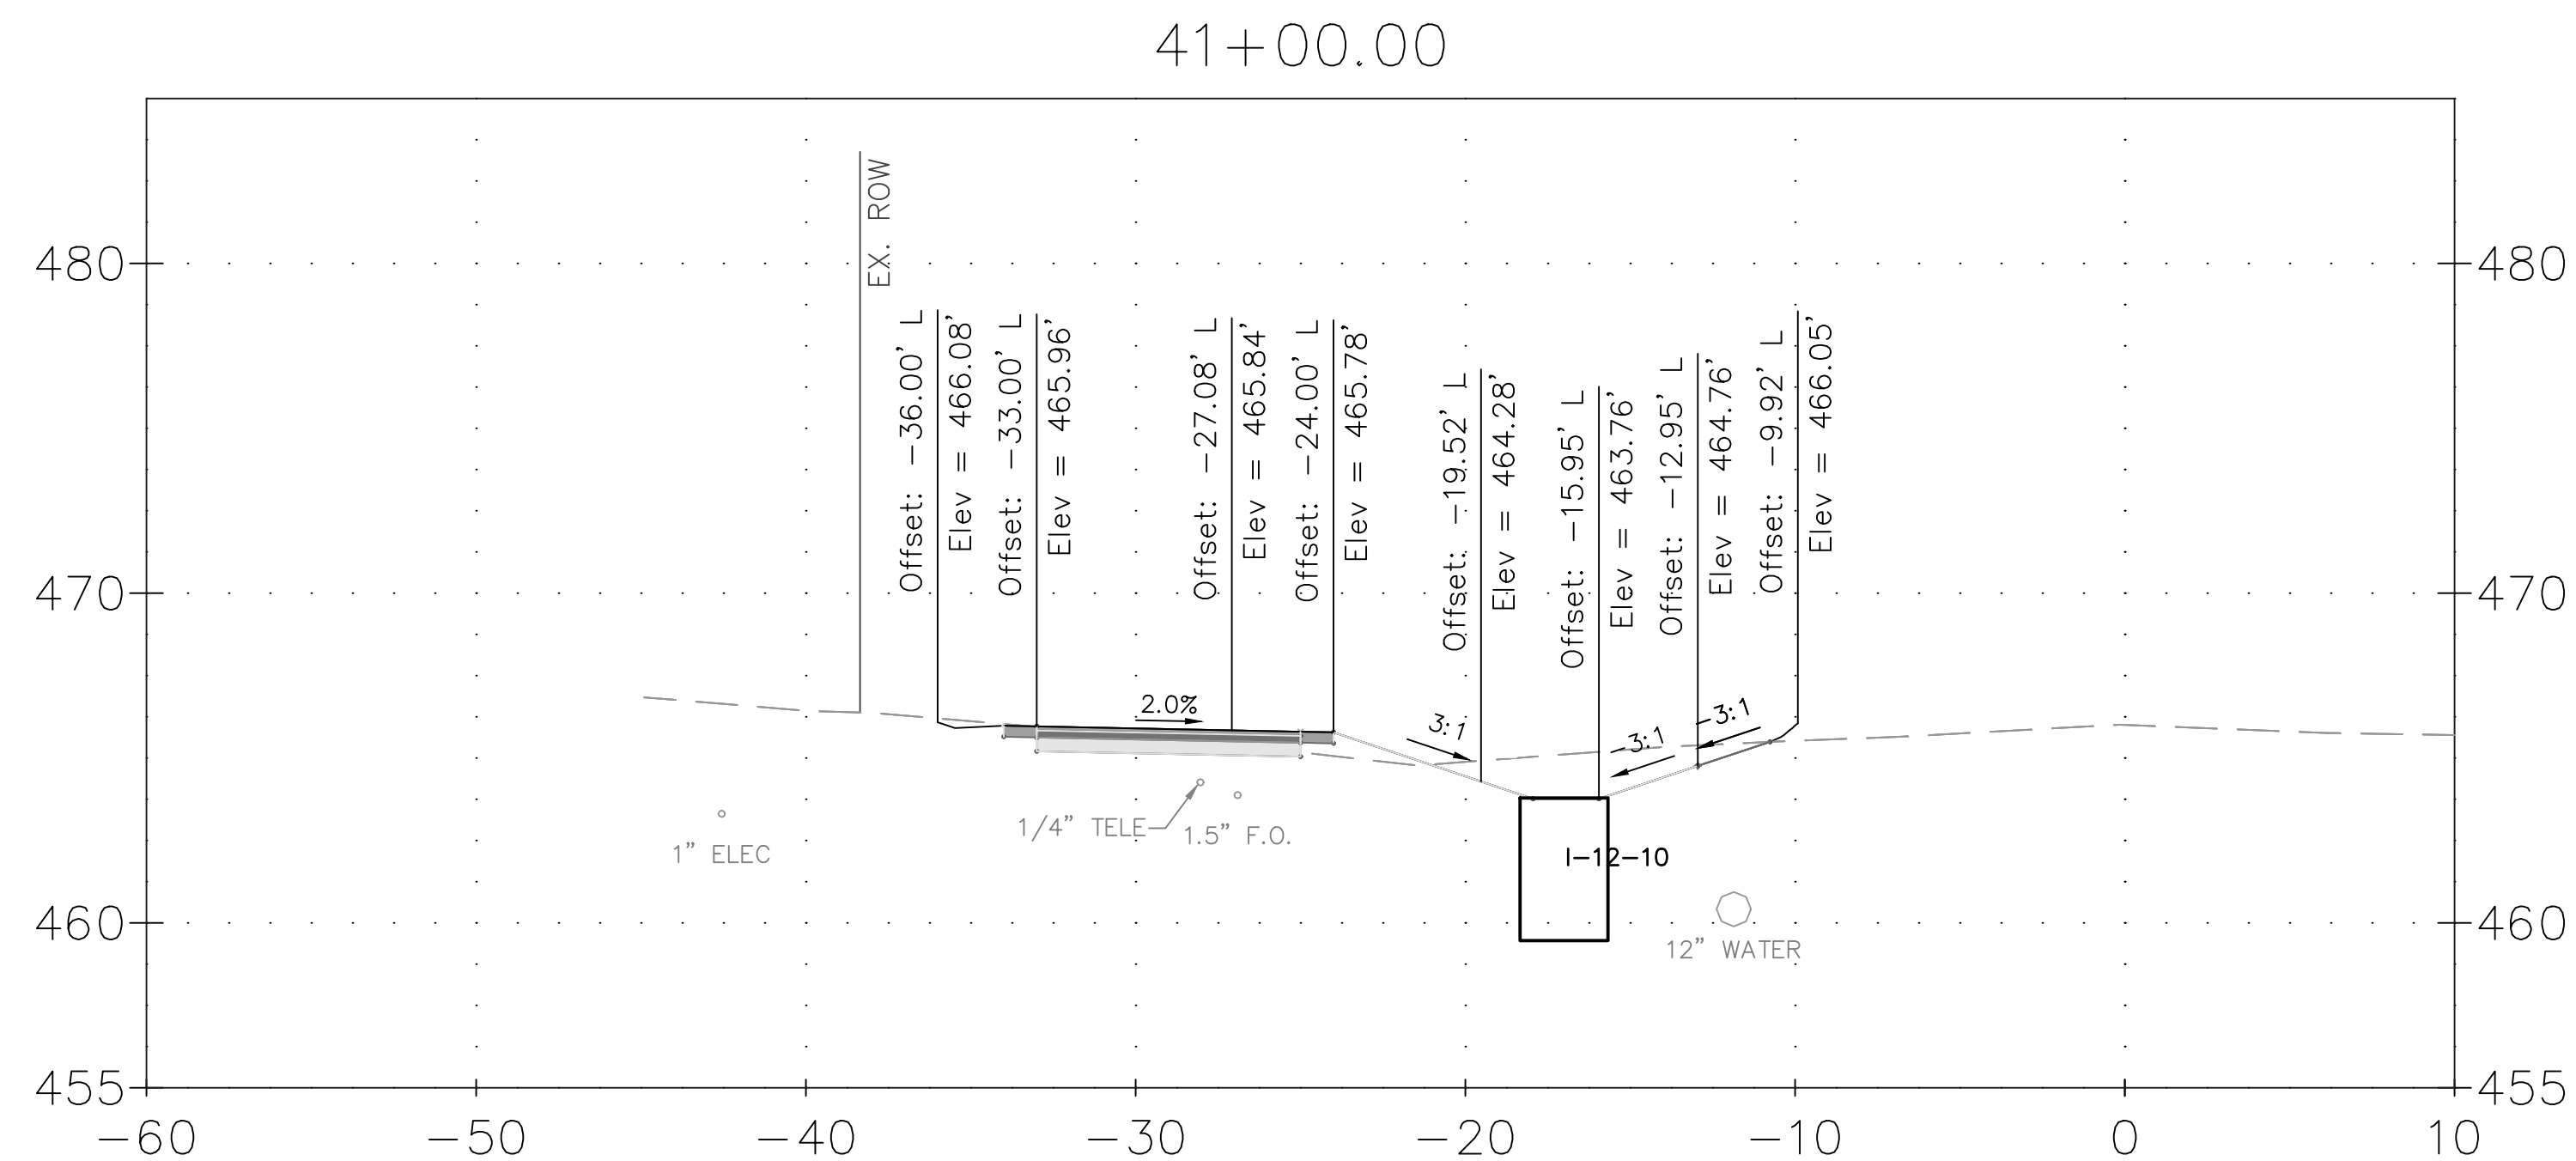

CROSS SECTION NOTES:

1. UTILITY LINES SHOWN HEREON WERE FIELD DESIGNATED AND LOCATED BY JMT.
2. ELEVATIONS OF UTILITY LINES ARE APPROXIMATE BASED ON TEST PIT INFORMATION AND COORDINATION WITH UTILITY COMPANIES.
3. UTILITY CONFLICTS SHOWN WILL REQUIRE COORDINATION WITH AFFECTED UTILITY COMPANIES. RELOCATIONS TO BE COMPLETED BY OTHERS AS NECESSARY.
4. BASELINE OF CONSTRUCTION IS LOCATED ALONG THE CENTERLINE OF GOOD HOPE ROAD. GROSS SLOPE OF PROPOSED SHARED USE PATH SHALL NOT EXCEED 2% IN ANY LOCATION.

[illegible]

MONTGOMERY COUNTY
DEPARTMENT OF TRANSPORTATION
ROCKVILLE, MARYLAND

RECOMMENDED FOR APPROVAL

REFER TO TITLE SHEET FOR SIGNATURES

Chief, Design Section _____ Date _____

APPROVED

REFER TO TITLE SHEET FOR SIGNATURES

Chief, Division of Transportation Engineering Date

XS-21 CROSS SECTION

GOOD HOPE ROAD
SHARED USE PATH



DATUM: NAD 83(2011) HORIZ
NAVD 88 VERT

DATE: DECEMBER 2021

Project No. : 501902 SHEET 129 of 135

THE MARYLAND-NATIONAL
CAPITAL PARK AND PLANNING
COMMISSION, DEPARTMENT OF
PARK AND PLANNING

M-NCPPC PERMIT NO. 2020-034

PARK J33





REVIEWED BY Brian Lewandowski

APPROVED BY [Signature]
CHIEF, CONSTRUCTION SECTION

DATE APPROVED 12/14/2021

**THIS IS NOT A PERMIT TO
BEGIN CONSTRUCTION**

This approval is for technical review only.
For permit information, contact Jay Childs,
Construction Supervisor at (301) 495-2574

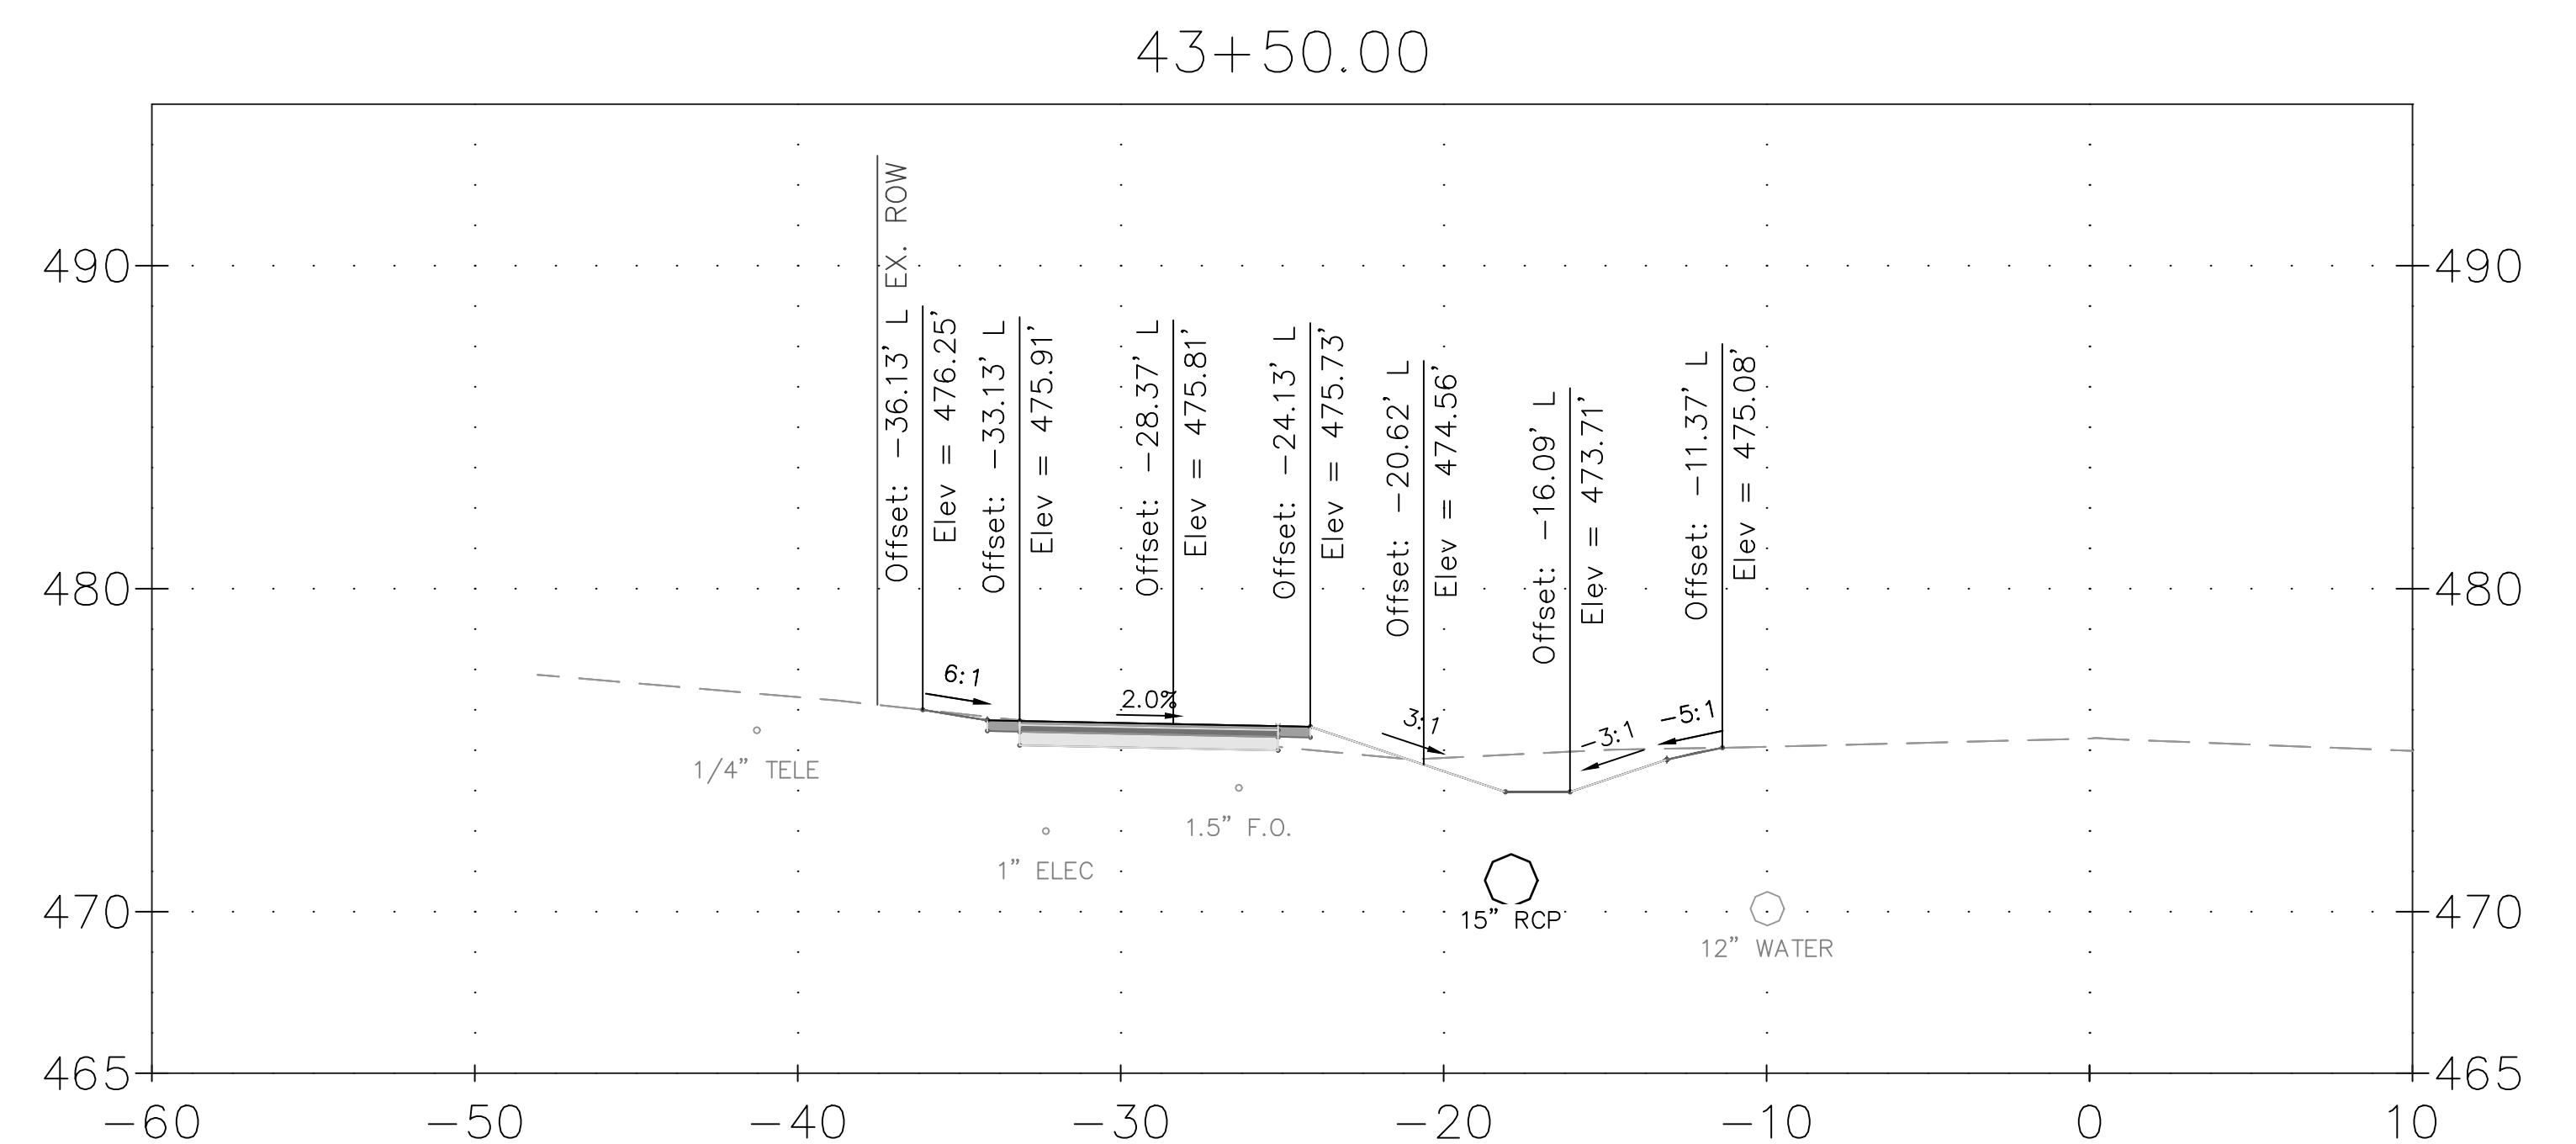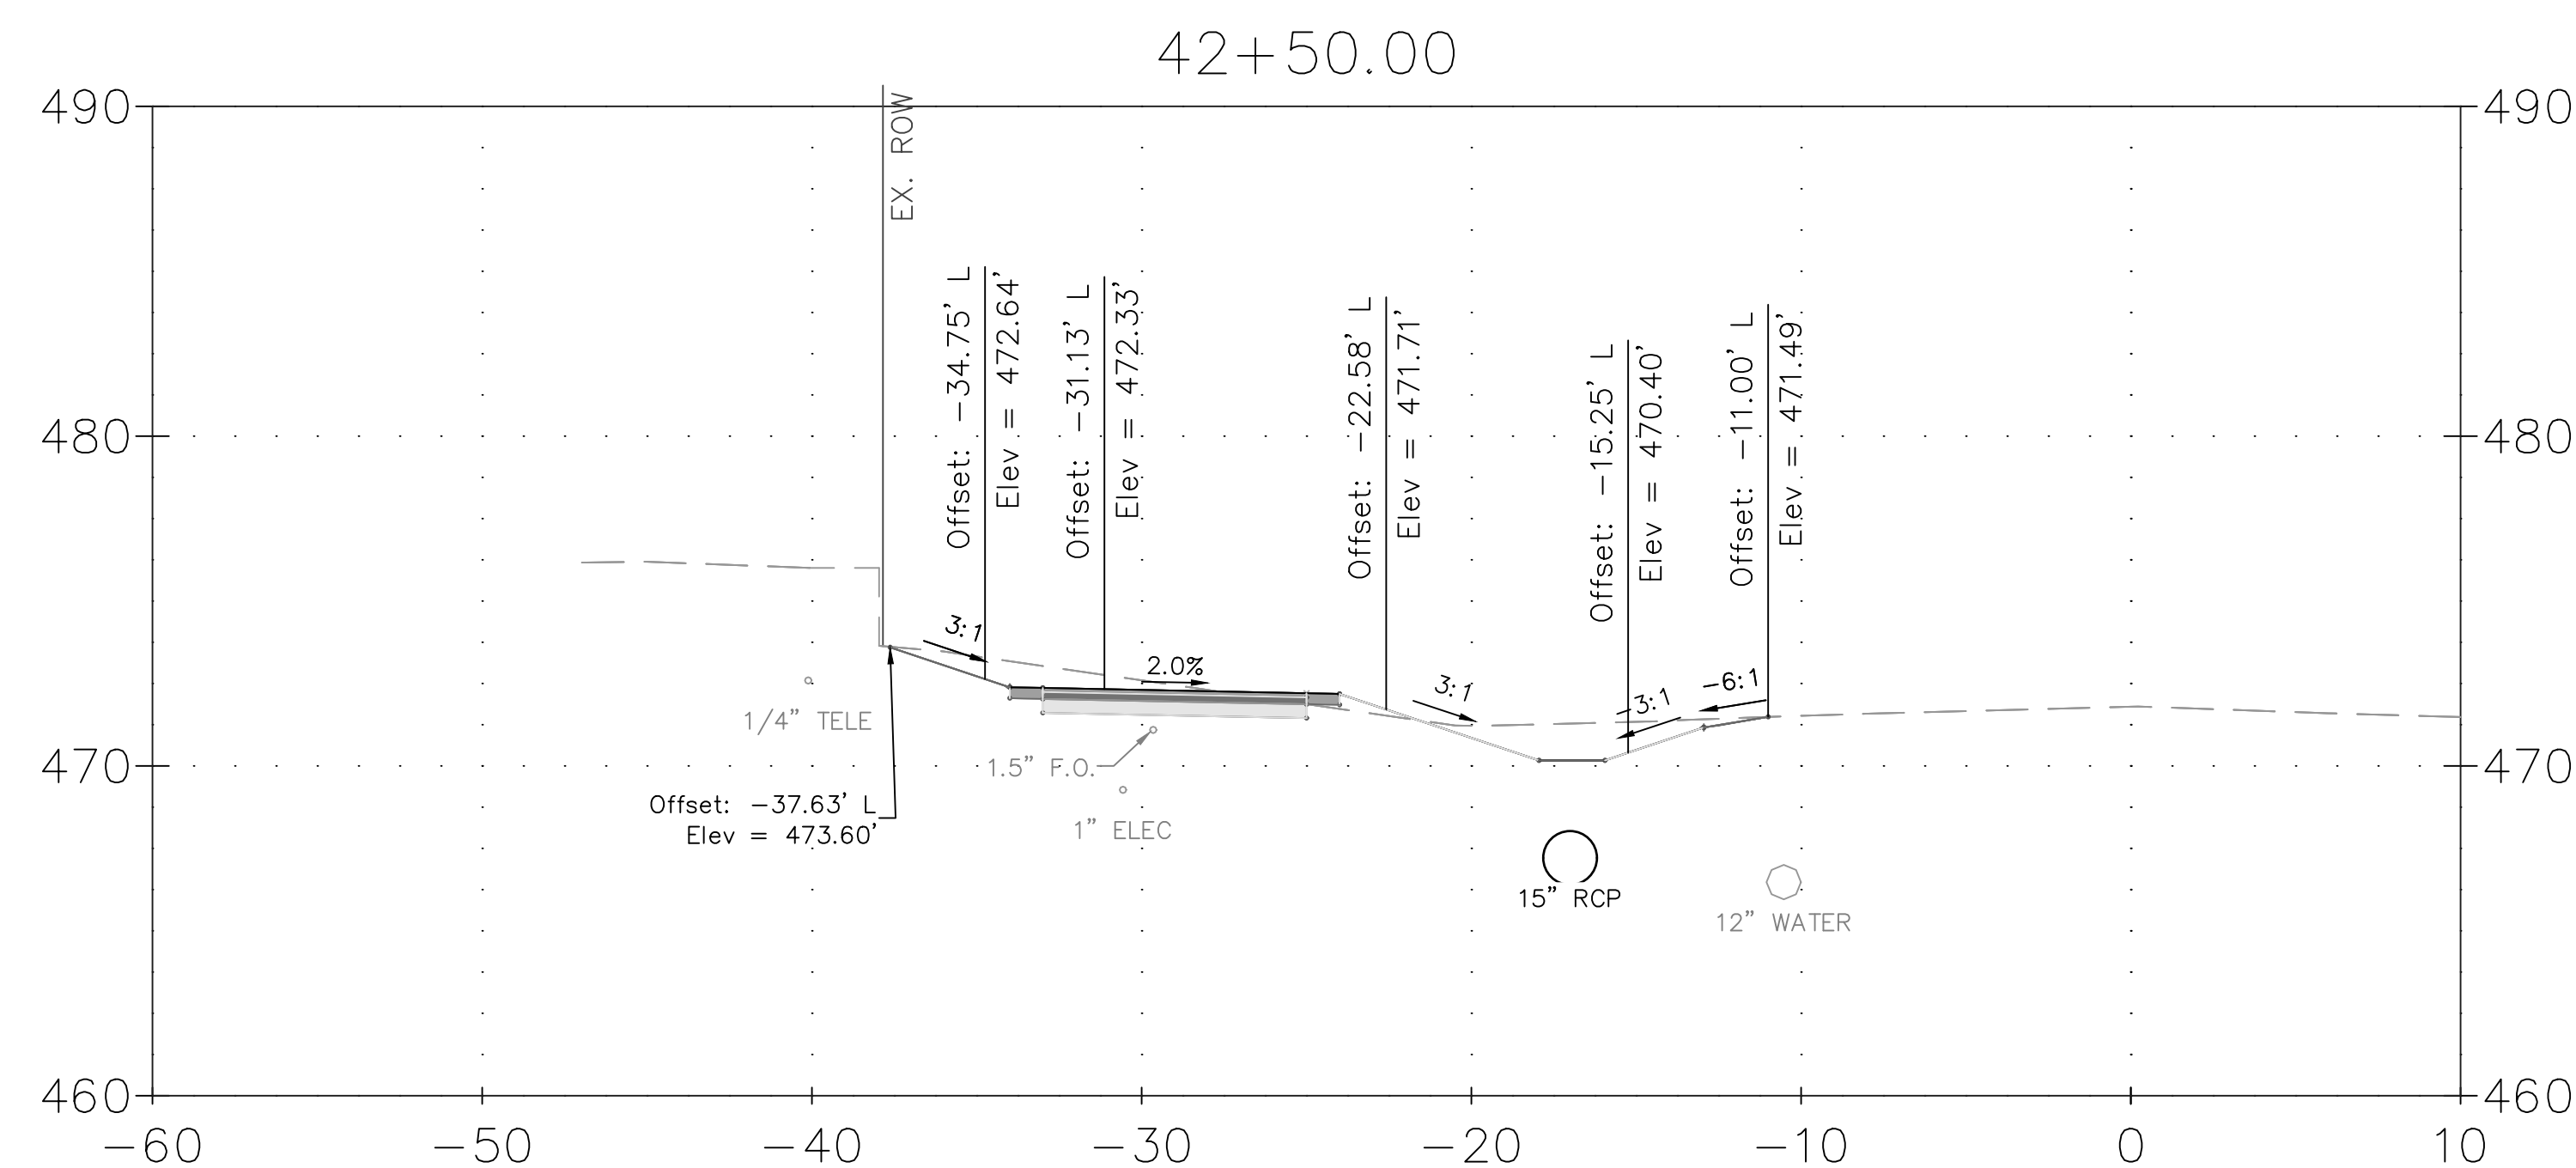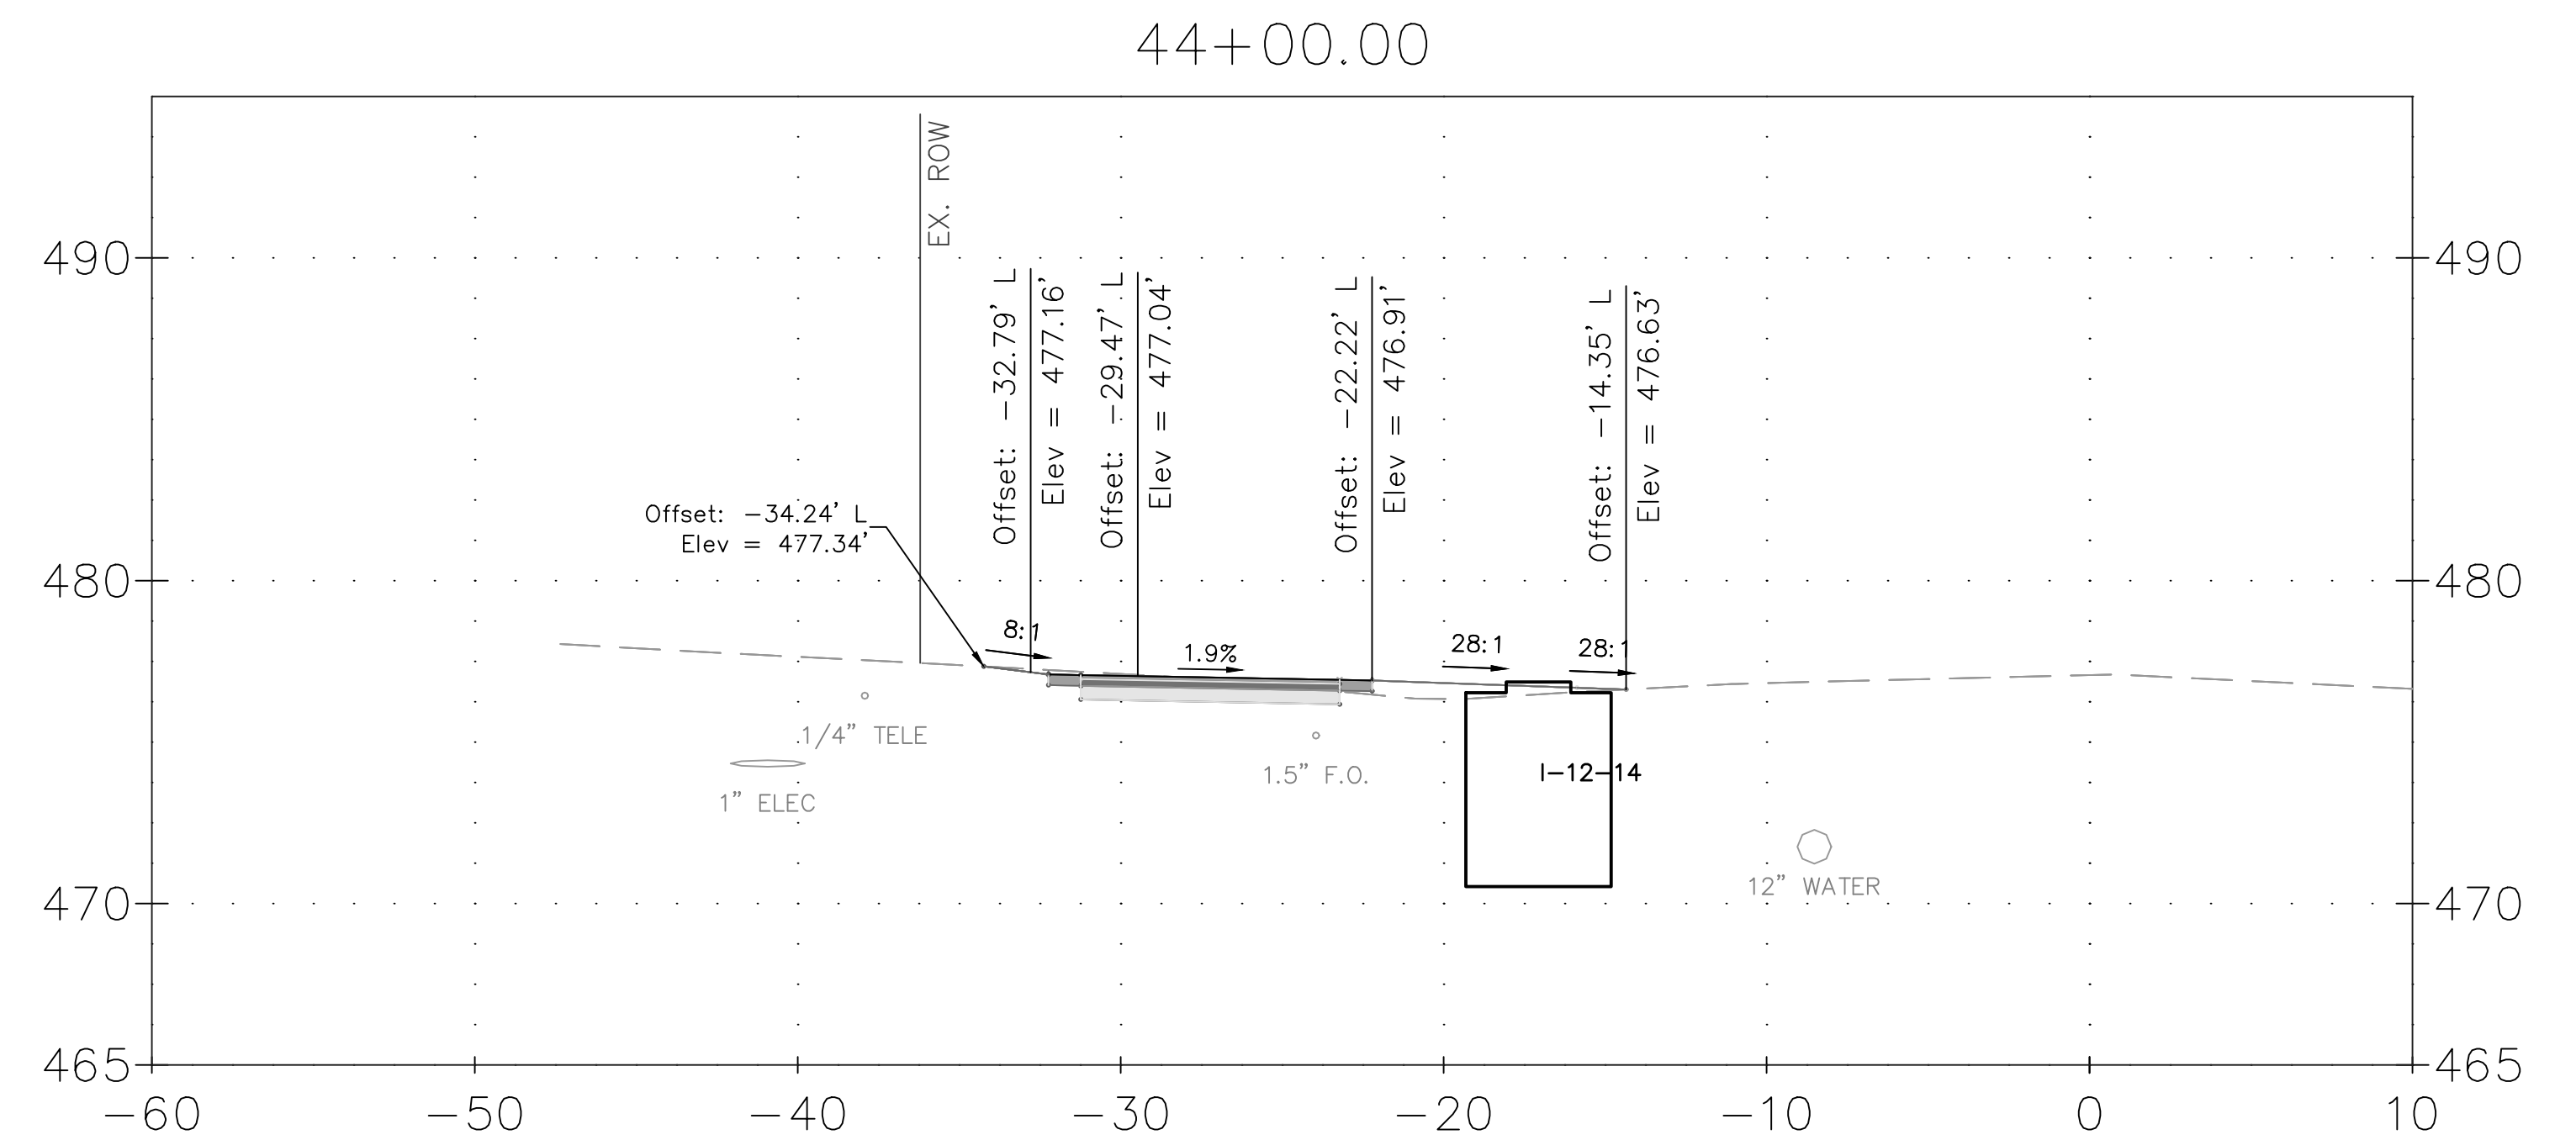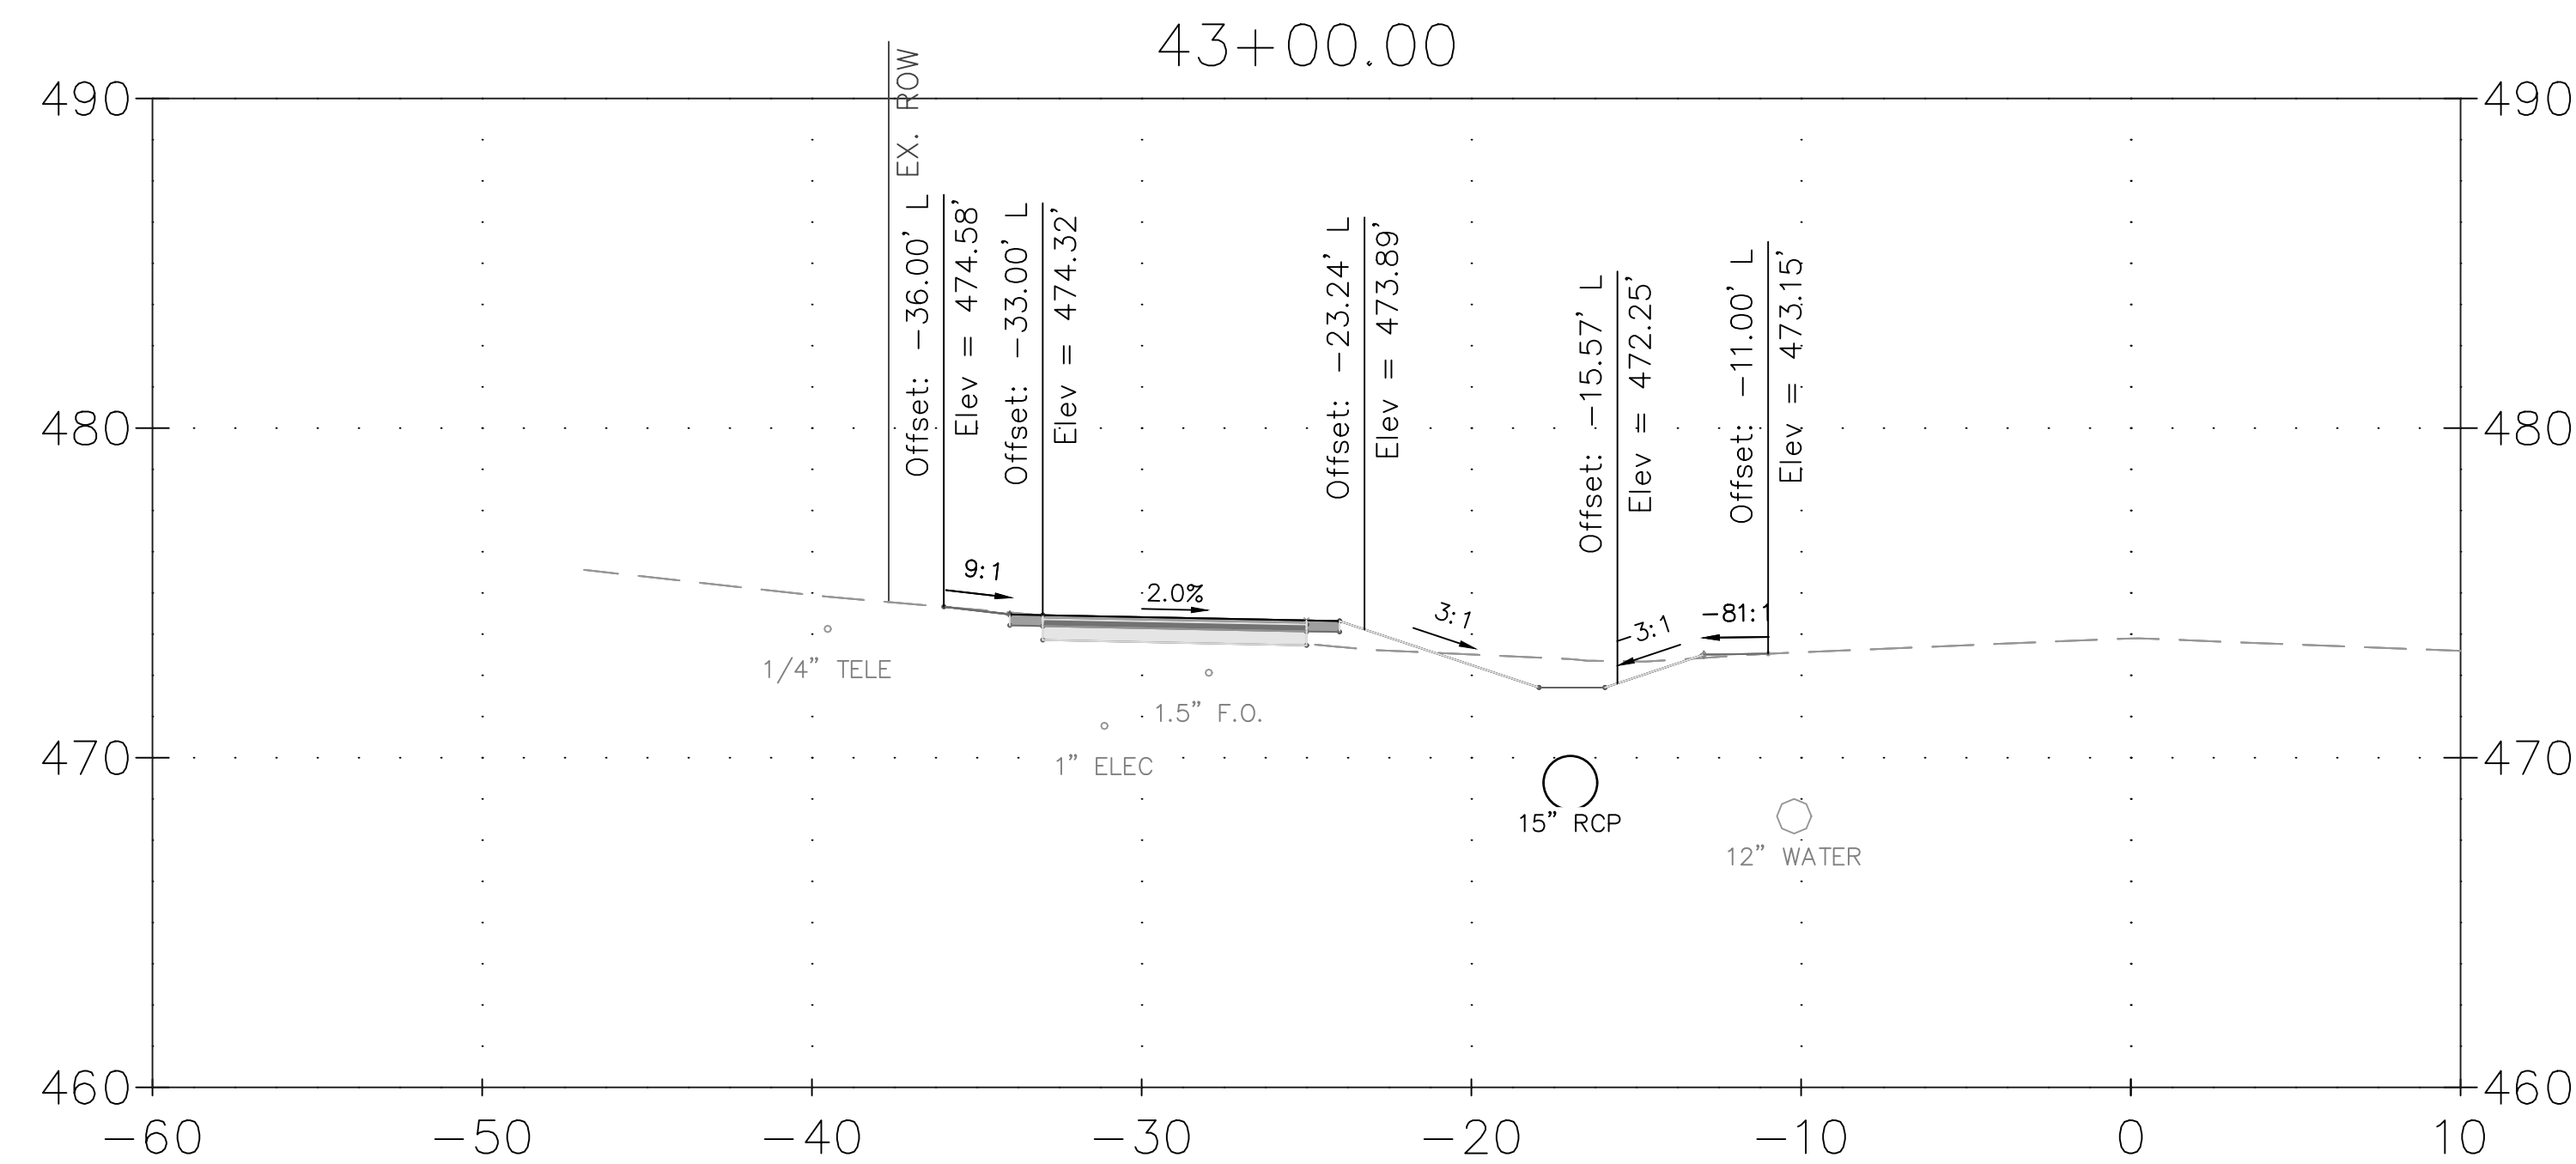

- CROSS SECTION NOTES:
1. UTILITY LINES SHOWN HEREON WERE FIELD DESIGNATED AND LOCATED BY JMT.
 2. ELEVATIONS OF UTILITY LINES ARE APPROXIMATE BASED ON TEST PIT INFORMATION AND COORDINATION WITH UTILITY COMPANIES.
 3. UTILITY CONFLICTS SHOWN WILL REQUIRE COORDINATION WITH AFFECTED UTILITY COMPANIES. RELOCATIONS TO BE COMPLETED BY OTHERS AS NECESSARY.
 4. BASELINE OF CONSTRUCTION IS LOCATED ALONG THE CENTERLINE OF GOOD HOPE ROAD. CROSS SLOPE OF PROPOSED SHARED USE PATH SHALL NOT EXCEED 2% IN ANY LOCATION.

[illegible]

MONTGOMERY COUNTY
DEPARTMENT OF TRANSPORTATION
ROCKVILLE, MARYLAND

RECOMMENDED FOR APPROVAL

REFER TO TITLE SHEET FOR SIGNATURES

Chief, Design Section _____ Date _____

APPROVED


REFER TO TITLE SHEET FOR SIGNATURES

Chief, Division of Transportation Engineering Date

Designed by: ADH Drawn by: MED Checked by: JJR

XS-22 CROSS SECTION

GOOD HOPE ROAD
SHARED USE PATH

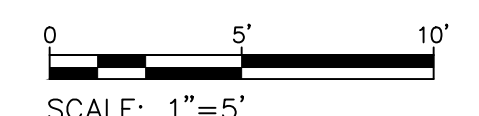

DATUM: NAD 83(2011) HORIZ
NAVD 88 VERT
DATE: DECEMBER 2021

Project No. : 501902 SHEET 130 of 135

THE MARYLAND-NATIONAL
CAPITAL PARK AND PLANNING
COMMISSION, DEPARTMENT OF
PARK AND PLANNING

M-NCPPC PERMIT NO. 2020-034

PARK J33


REVIEWED BY Brian Lewandowski

APPROVED BY *[Signature]*
CHIEF CONSTRUCTION SECTION

DATE APPROVED 12/14/2021

**THIS IS NOT A PERMIT TO
BEGIN CONSTRUCTION**

This approval is for technical review only.
For permit information, contact Jay Childs,
Construction Supervisor at (301) 495-2574




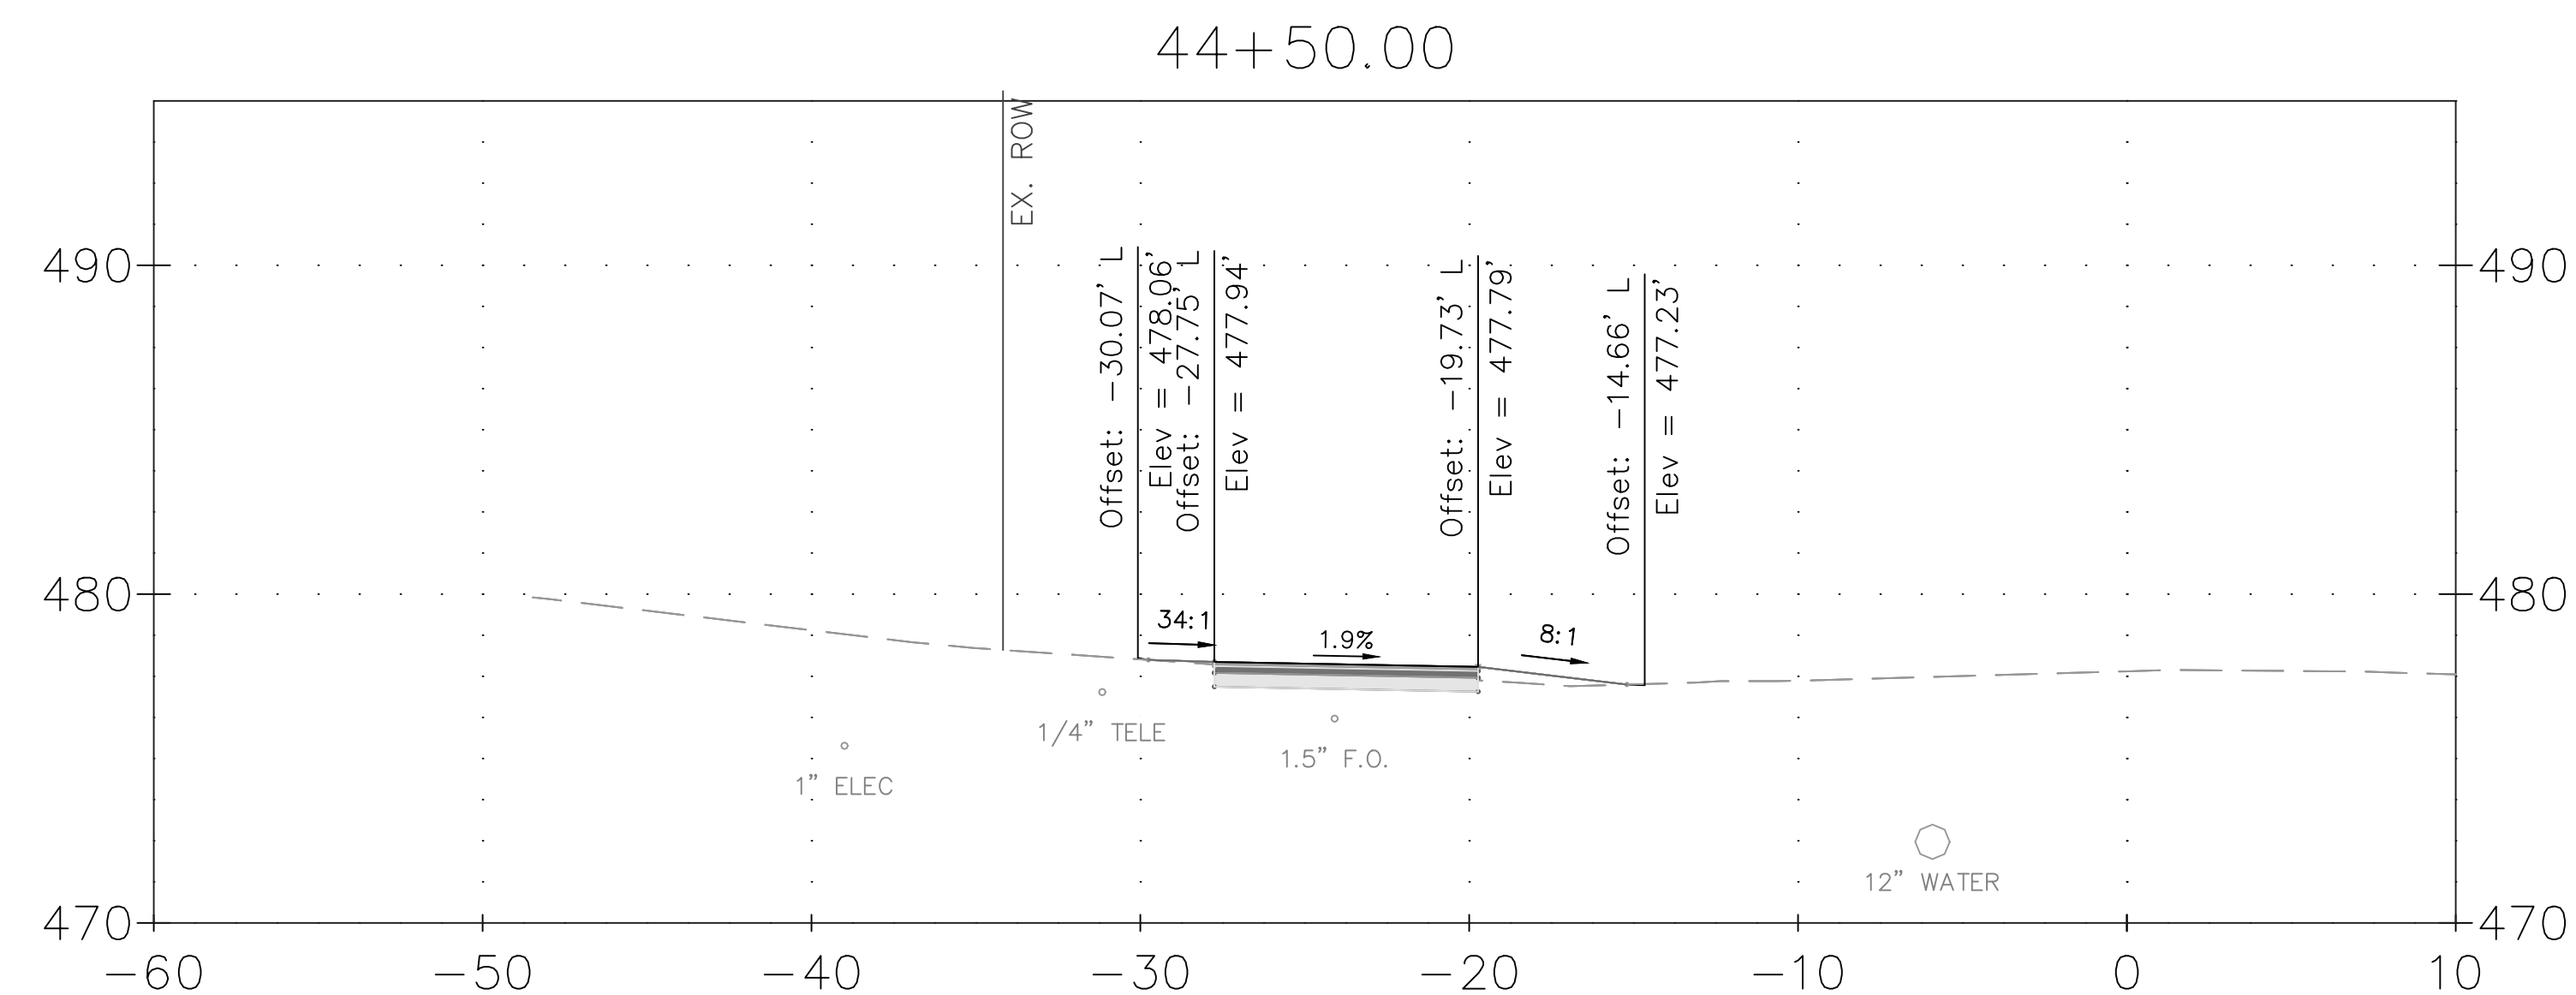


1. UTILITY LINES SHOWN HEREON WERE FIELD DESIGNATED AND LOCATED BY JMT.
2. ELEVATIONS OF UTILITY LINES ARE APPROXIMATE BASED ON TEST PIT INFORMATION AND COORDINATION WITH UTILITY COMPANIES.
3. UTILITY CONFLICTS SHOWN WILL REQUIRE COORDINATION WITH AFFECTED UTILITY COMPANIES. RELOCATIONS TO BE COMPLETED BY OTHERS AS NECESSARY.
4. BASELINE OF CONSTRUCTION IS LOCATED ALONG THE CENTERLINE OF GOOD HOPE ROAD. CROSS SLOPE OF PROPOSED SHARED USE PATH SHALL NOT EXCEED 2% IN ANY LOCATION.



--	--	

FILE NAME: Q:\2013\130605_007_Good_Hope_Road_Sidewalk\CADD\pHC_CrossSections.dwg LAYOUT NAME: XS-23 PLOTTED: Thursday, December 09, 2021 - 2:43pm USER: AHavener

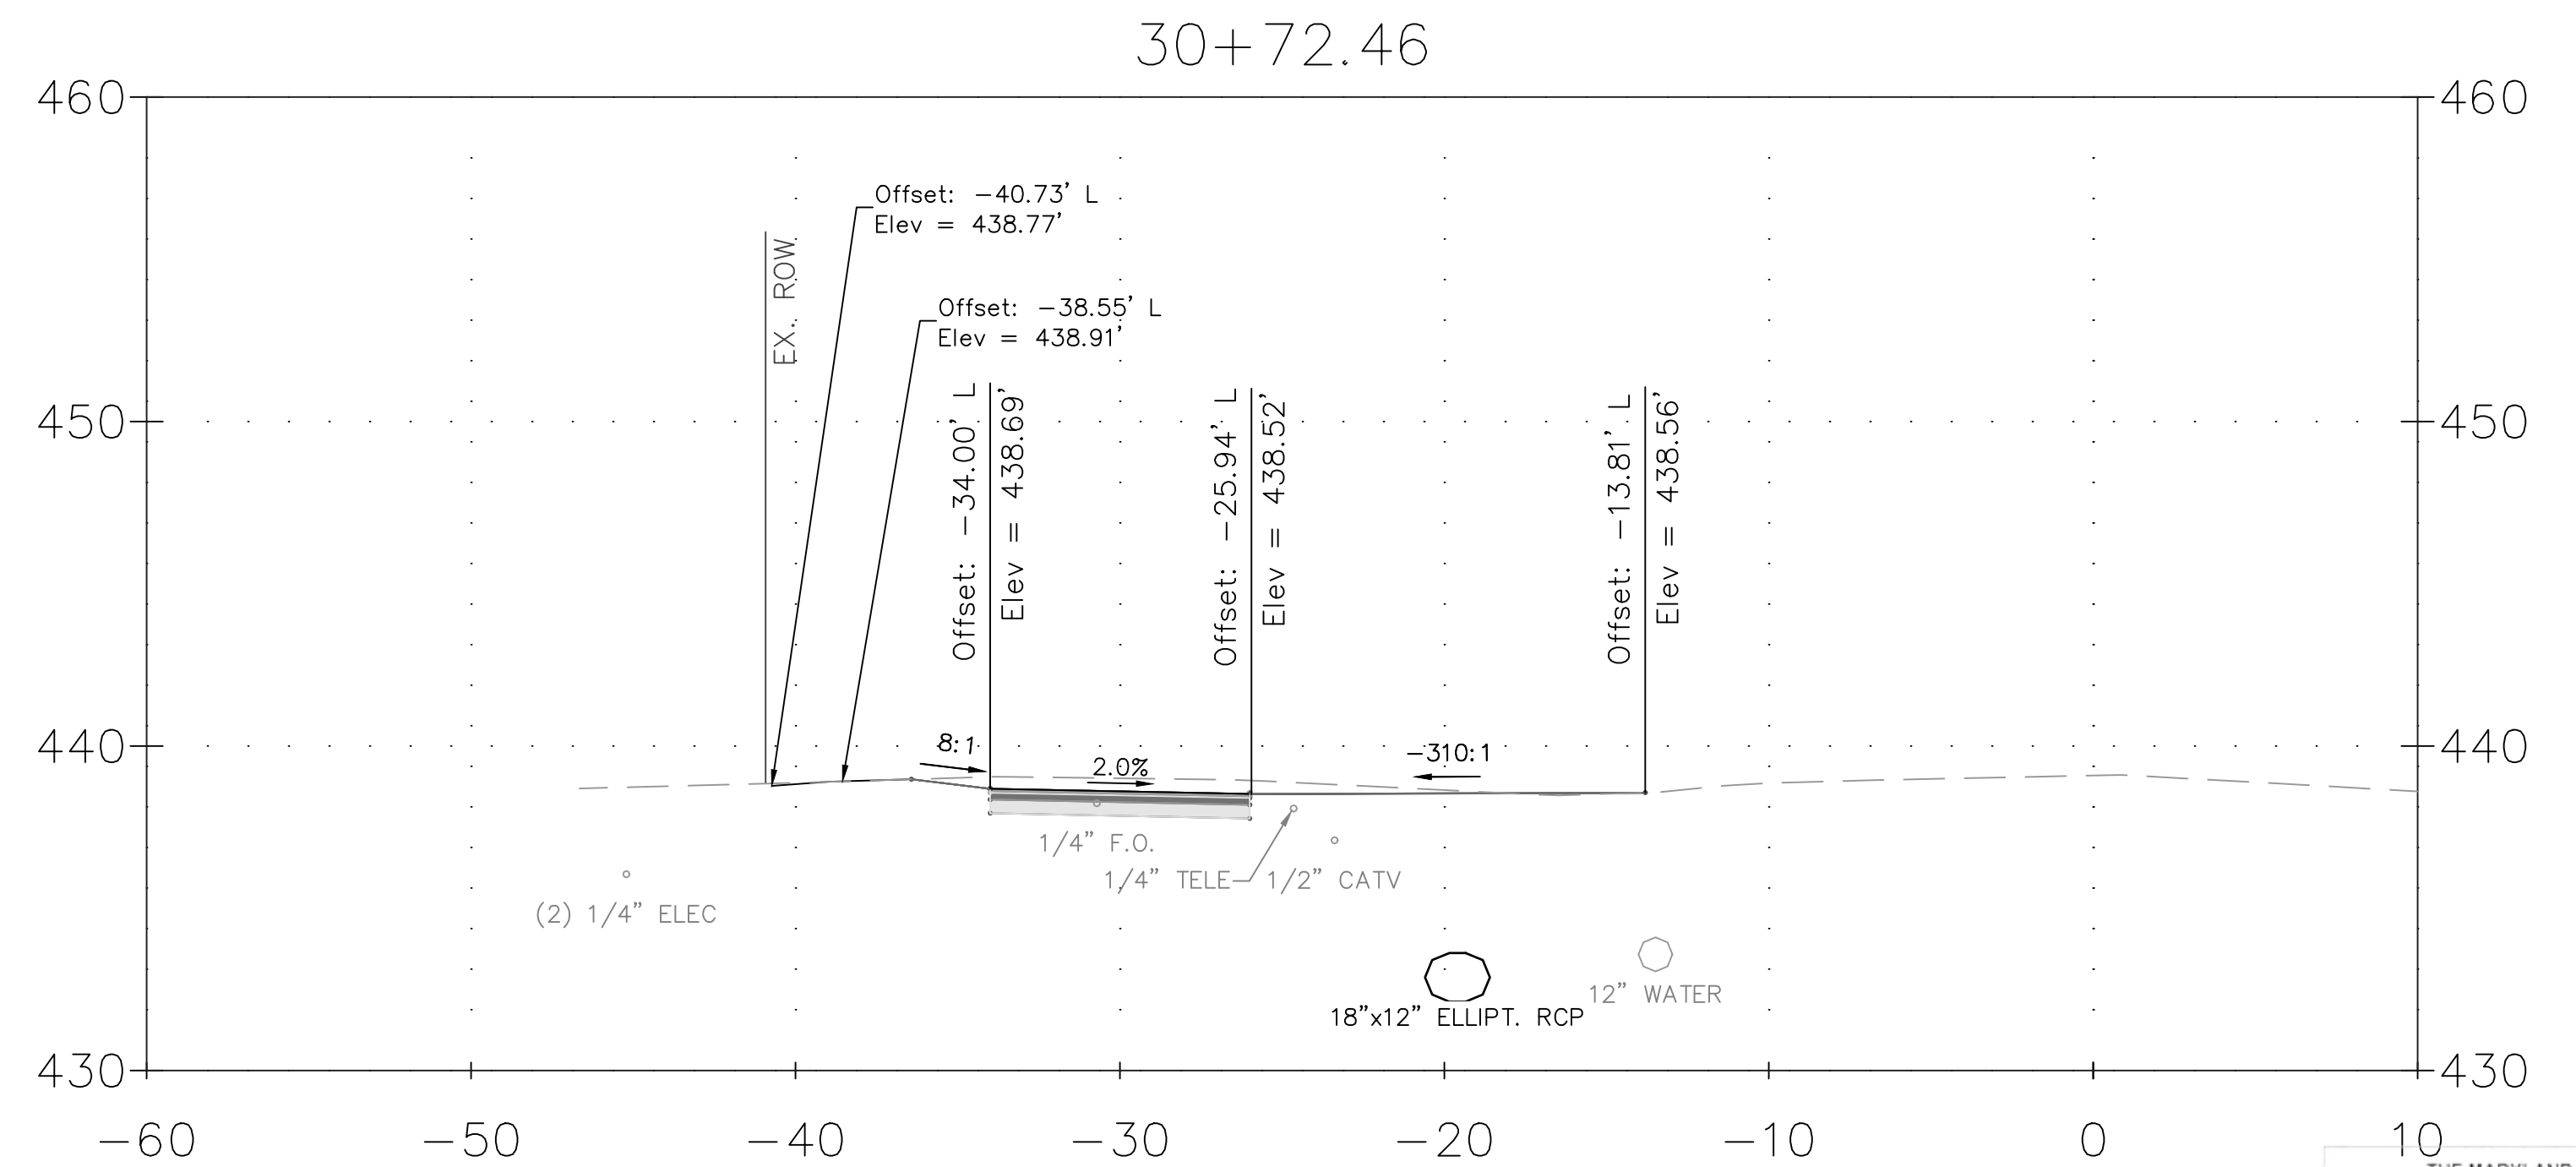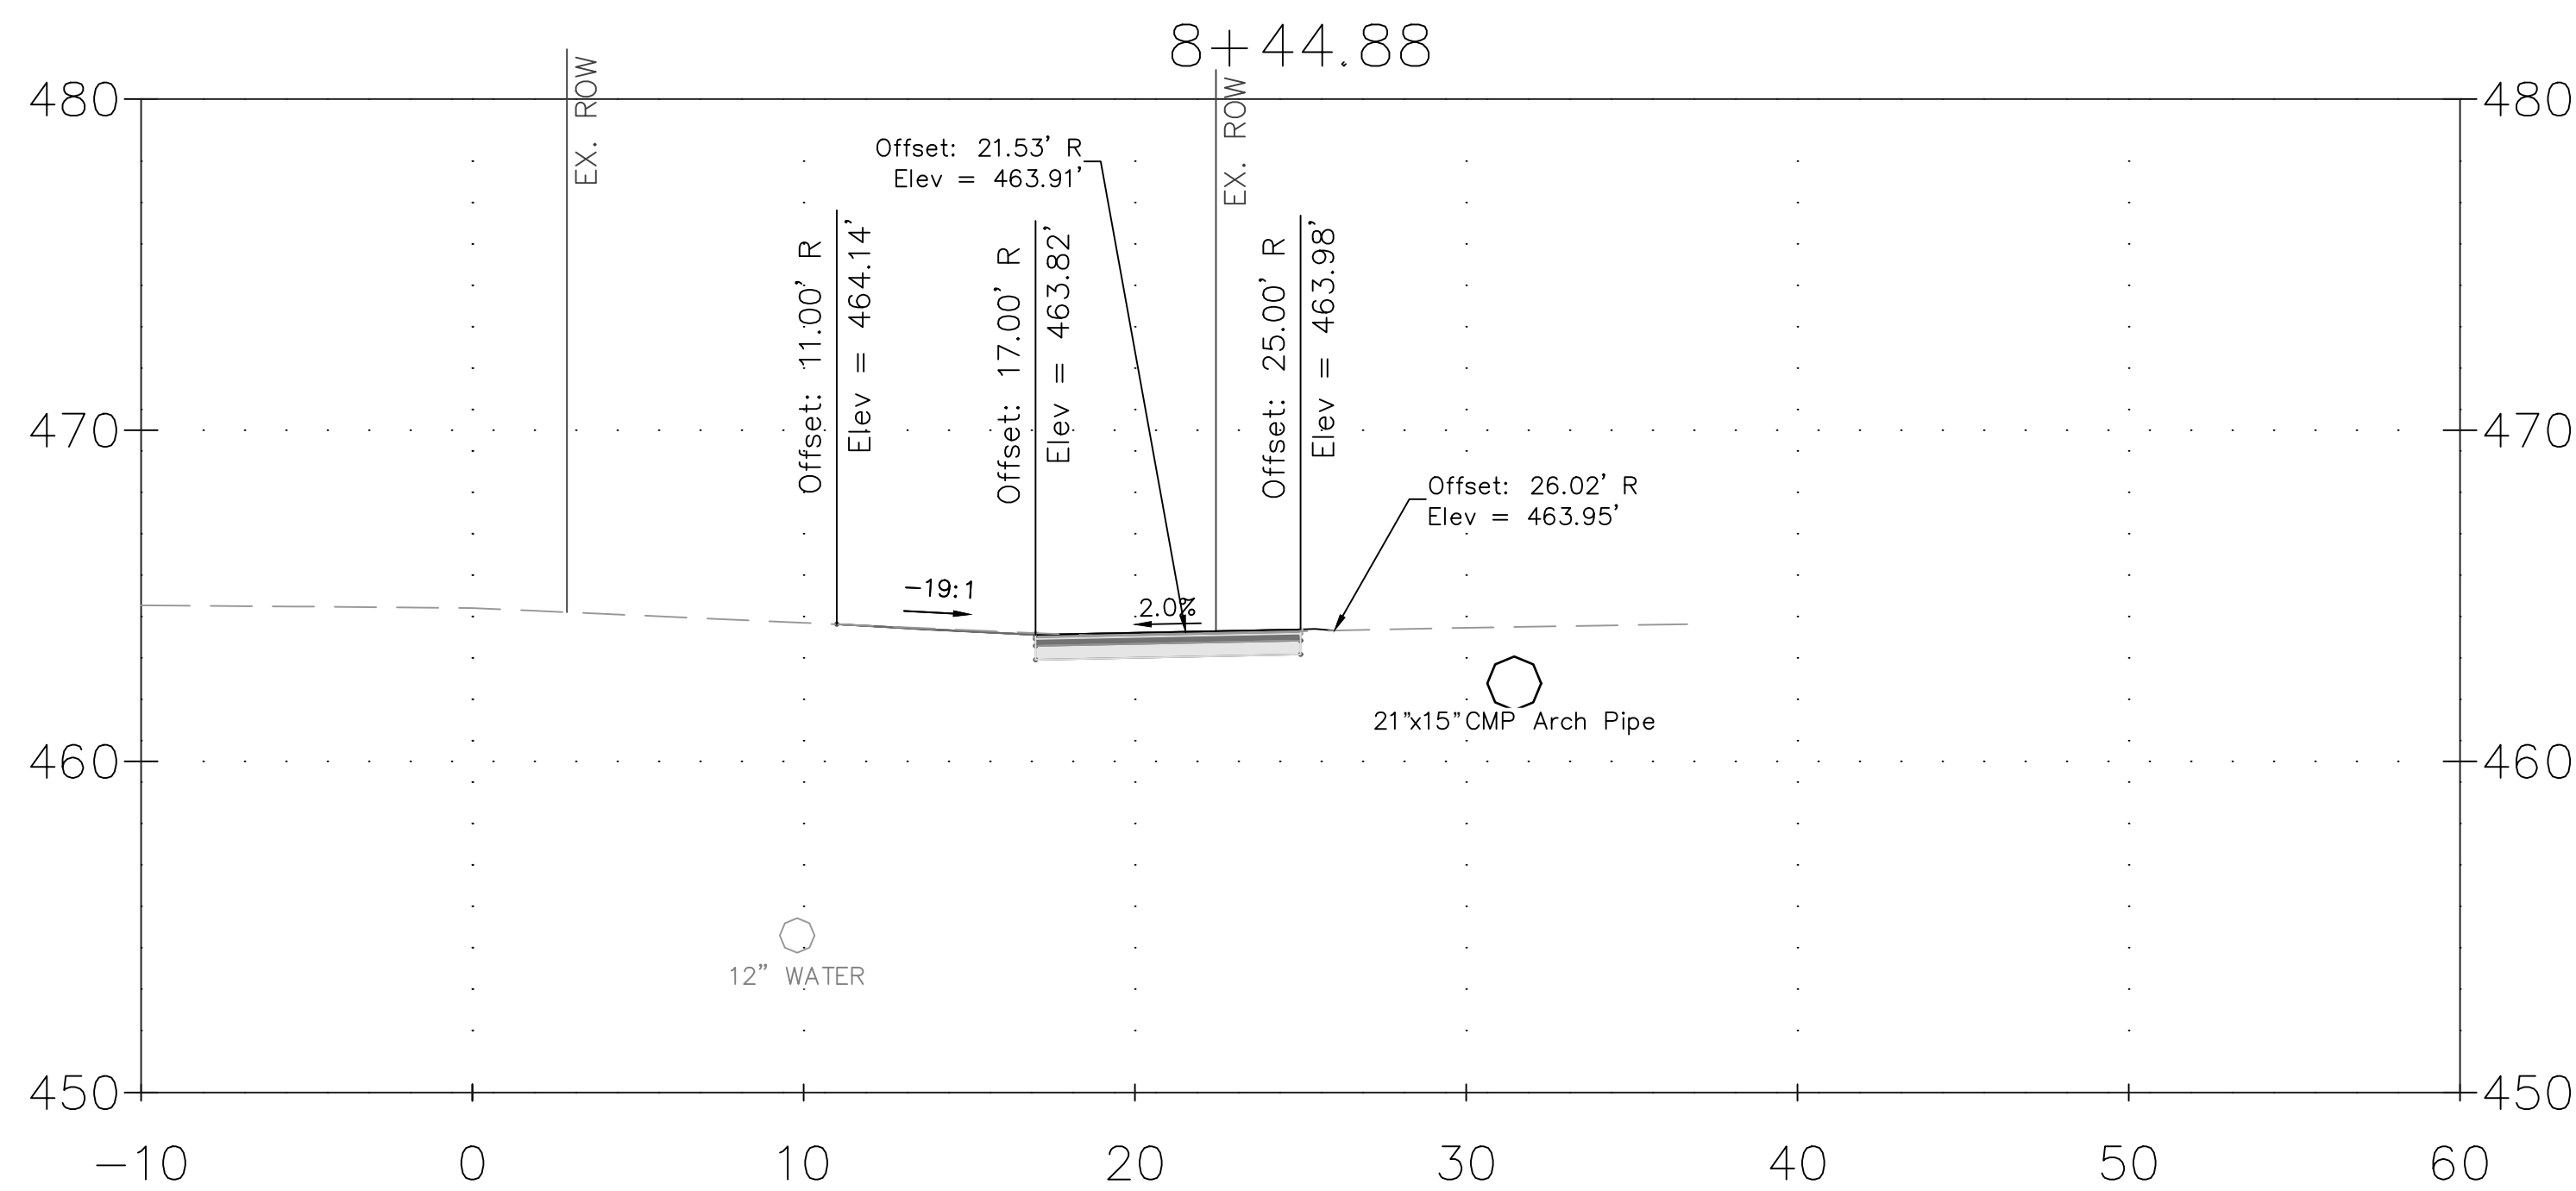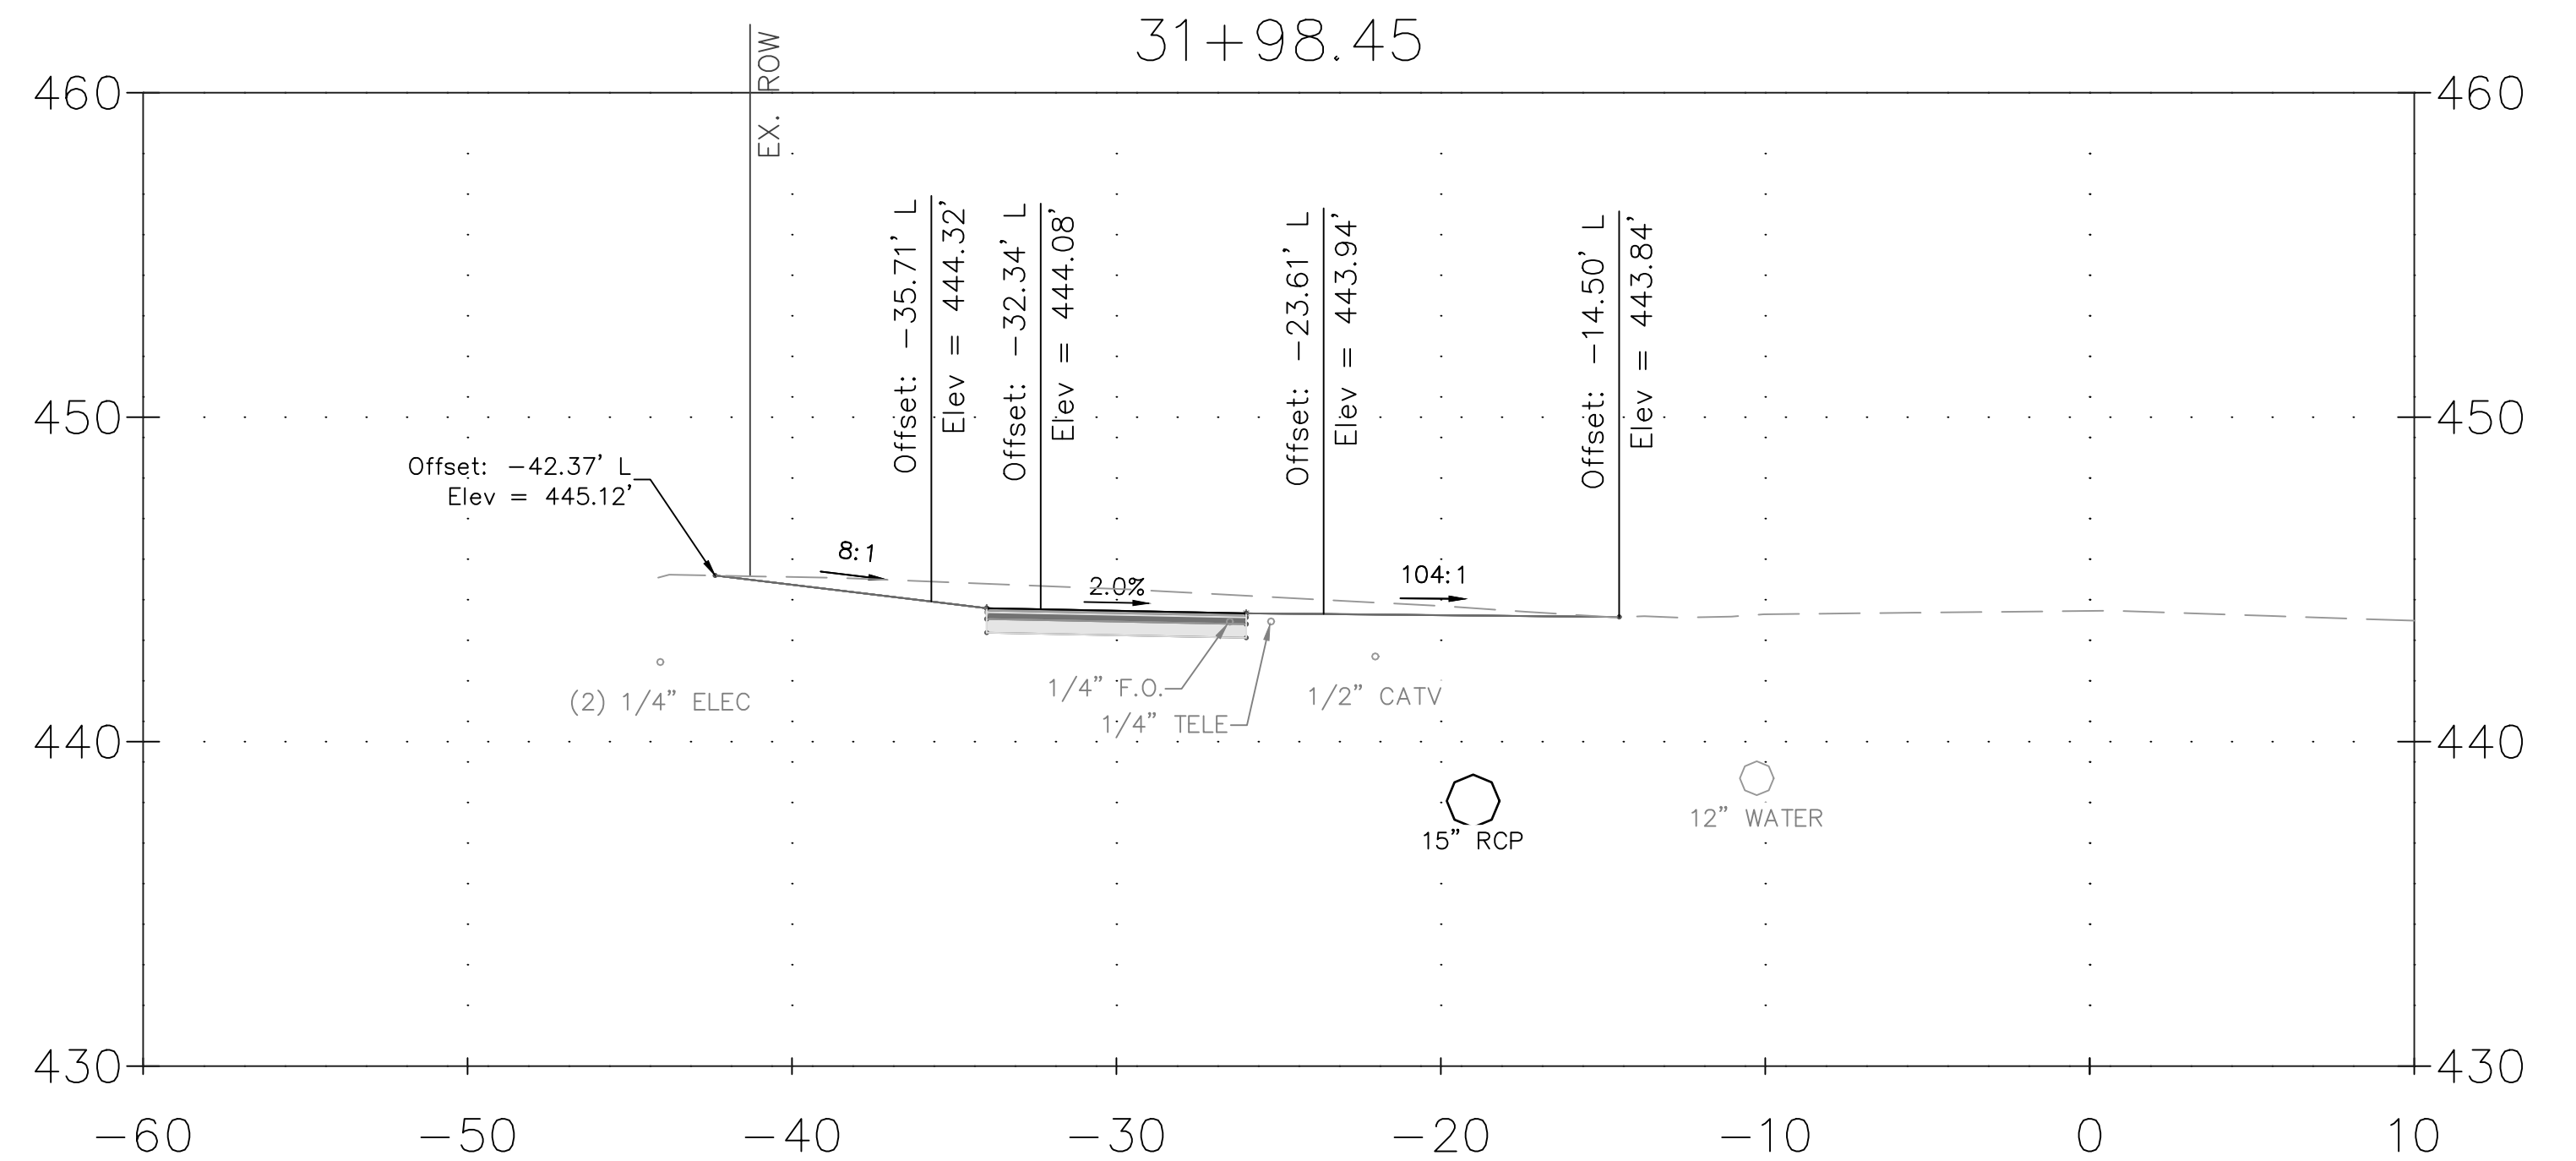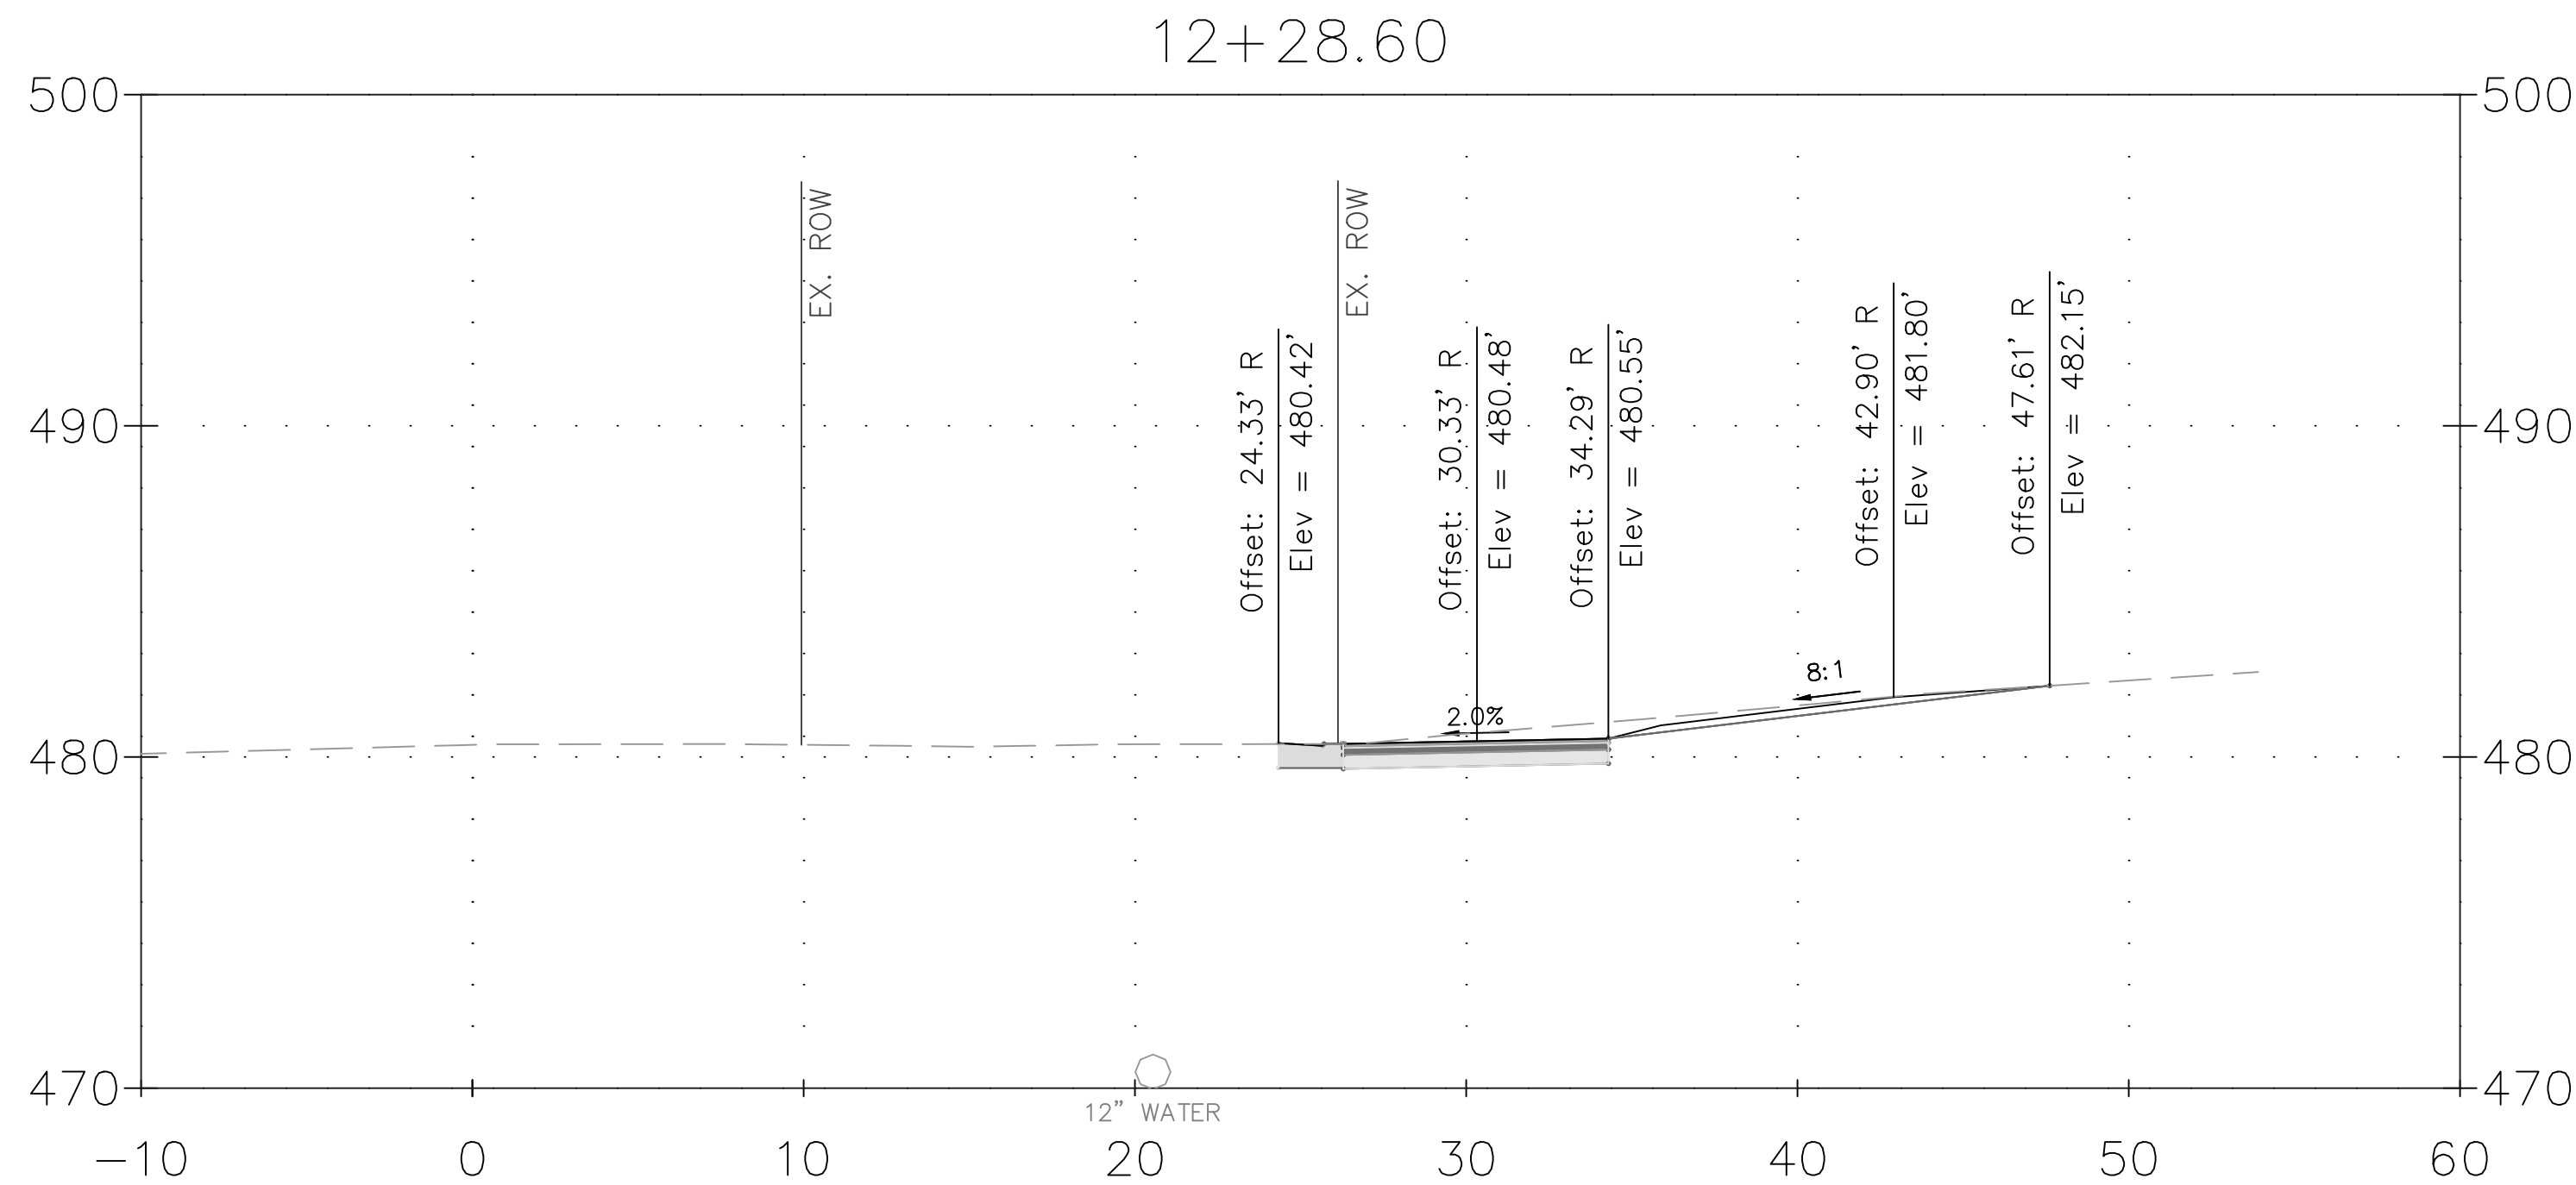

- CROSS SECTION NOTES:
- UTILITY LINES SHOWN HEREON WERE FIELD DESIGNATED AND LOCATED BY JMT.
 - ELEVATIONS OF UTILITY LINES ARE APPROXIMATE BASED ON TEST PIT INFORMATION AND COORDINATION WITH UTILITY COMPANIES.
 - UTILITY CONFLICTS SHOWN WILL REQUIRE COORDINATION WITH AFFECTED UTILITY COMPANIES. RELOCATIONS TO BE COMPLETED BY OTHERS AS NECESSARY.
 - BASELINE OF CONSTRUCTION IS LOCATED ALONG THE CENTERLINE OF GOOD HOPE ROAD. CROSS SLOPE OF PROPOSED SHARED USE PATH SHALL NOT EXCEED 2% IN ANY LOCATION.



--	--	





XS-24 DRIVEWAY CROSS SECTION

GOOD HOPE ROAD
SHARED USE PATH

0 5' 10'
SCALE: 1"=5'
DATUM: NAD 83(2011) HORIZ
NAVD 88 VERT
DATE: DECEMBER 2021

Project No.: 501902 SHEET 132 of 135

THE MARYLAND-NATIONAL
CAPITAL PARK AND PLANNING
COMMISSION, DEPARTMENT OF
PARK AND PLANNING
MANCPPC PERMIT NO. 2020-034
PARK J33
REVIEWED BY: Brian Lewandowski
APPROVED BY: [Signature]
CHIEF, CONSTRUCTION SECTION
DATE APPROVED: 12/14/2021
**THIS IS NOT A PERMIT TO
BEGIN CONSTRUCTION**
This approval is for technical review only.
For permit information, contact Jay Childs,
Construction Supervisor at (301) 495-2574

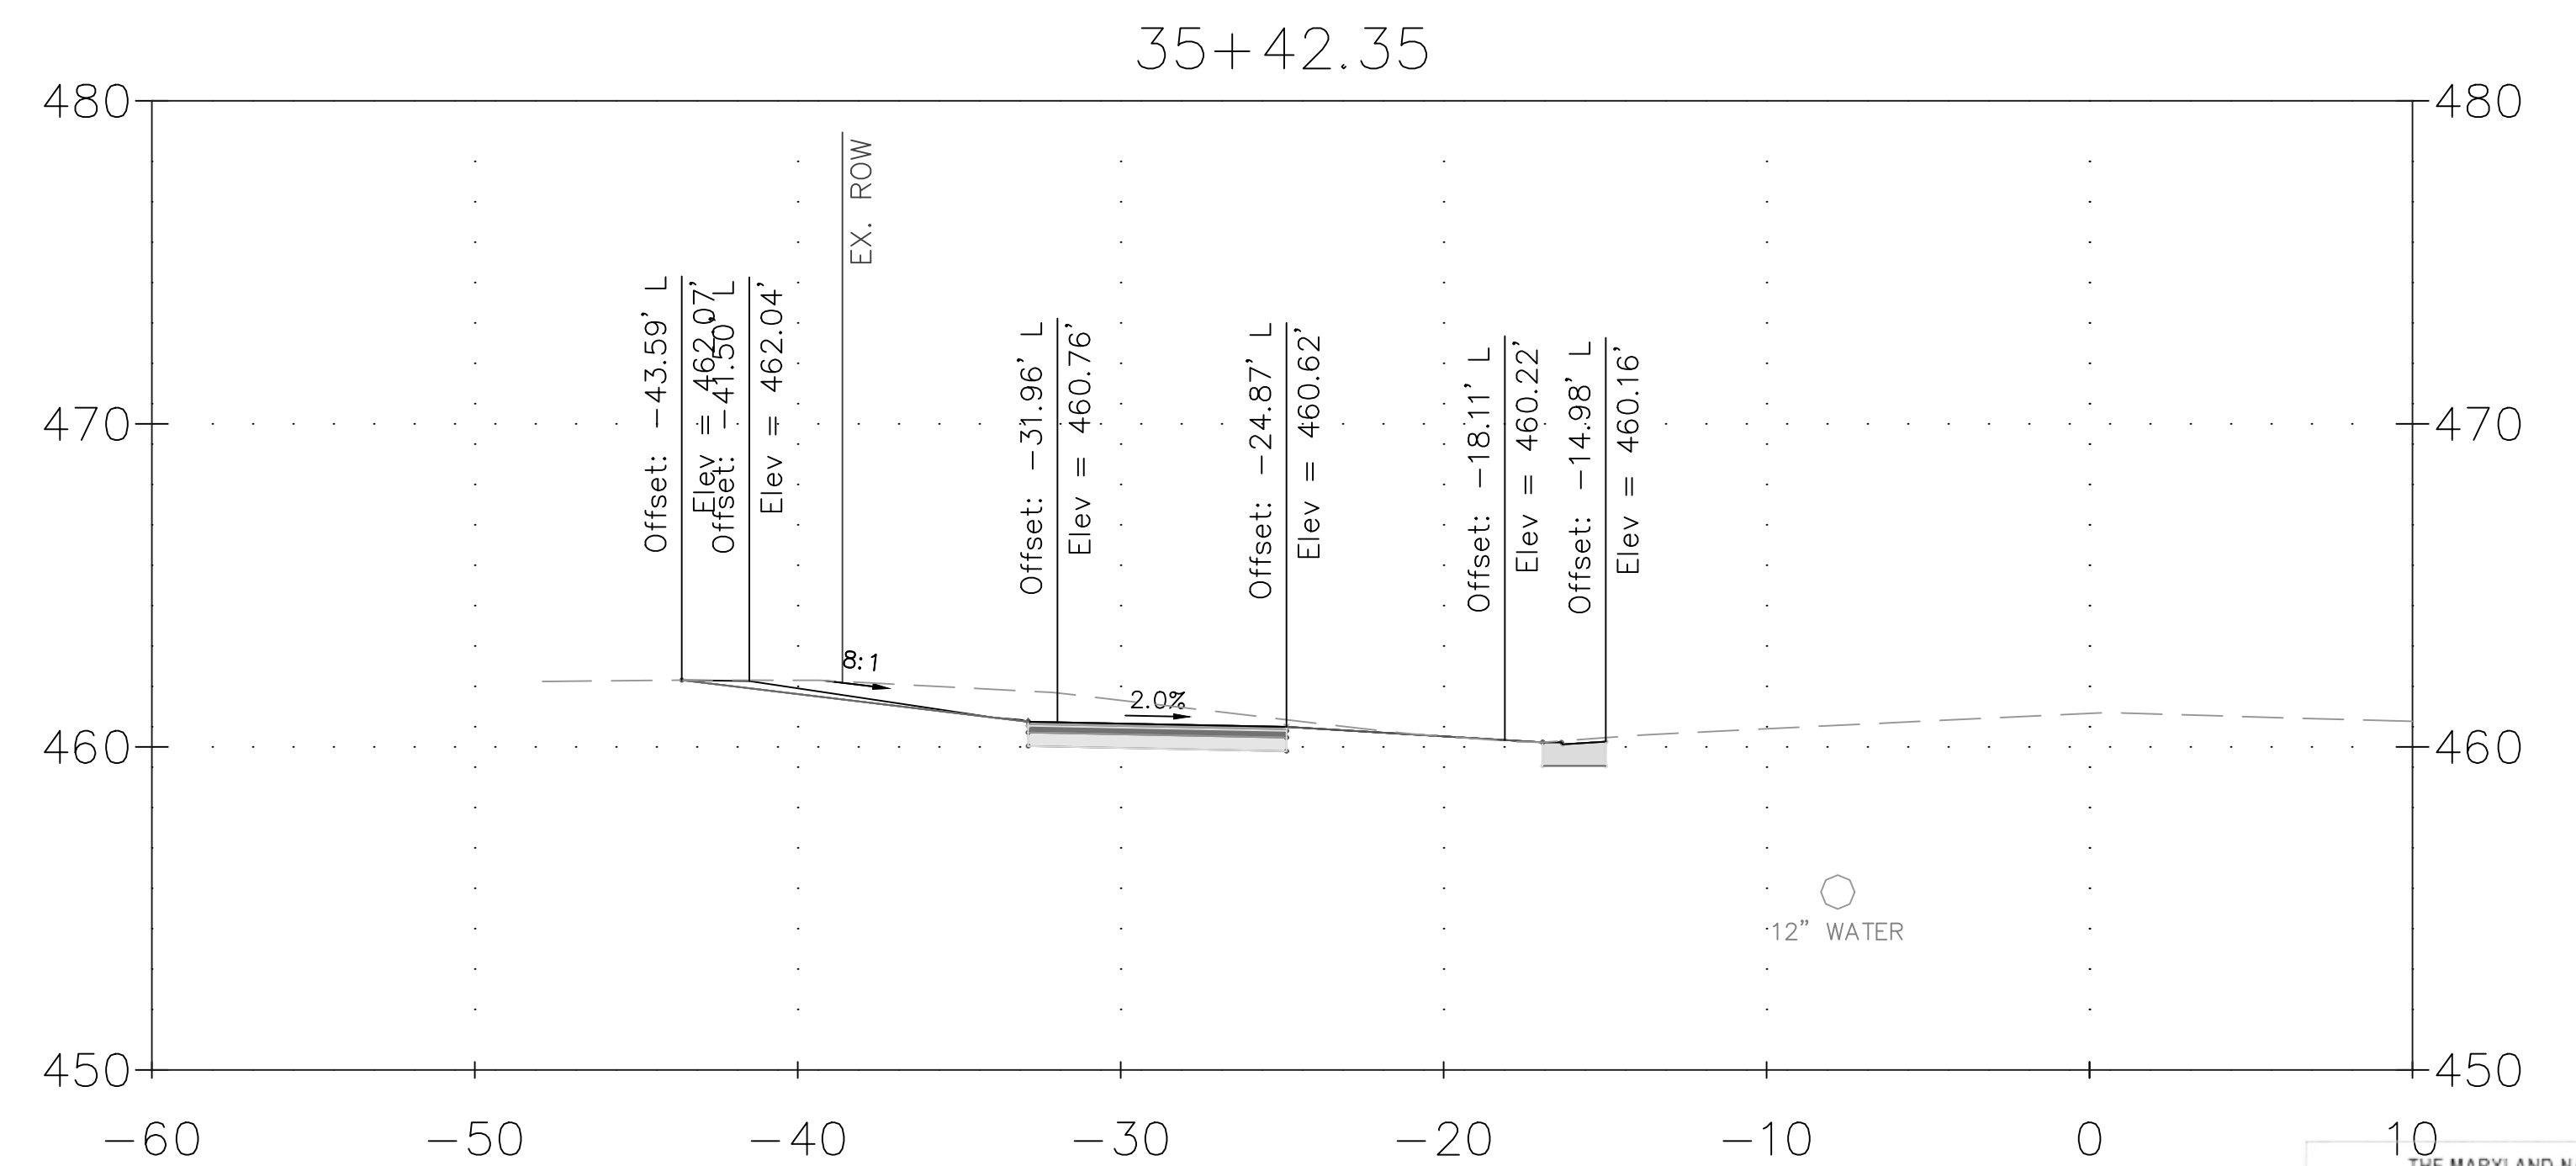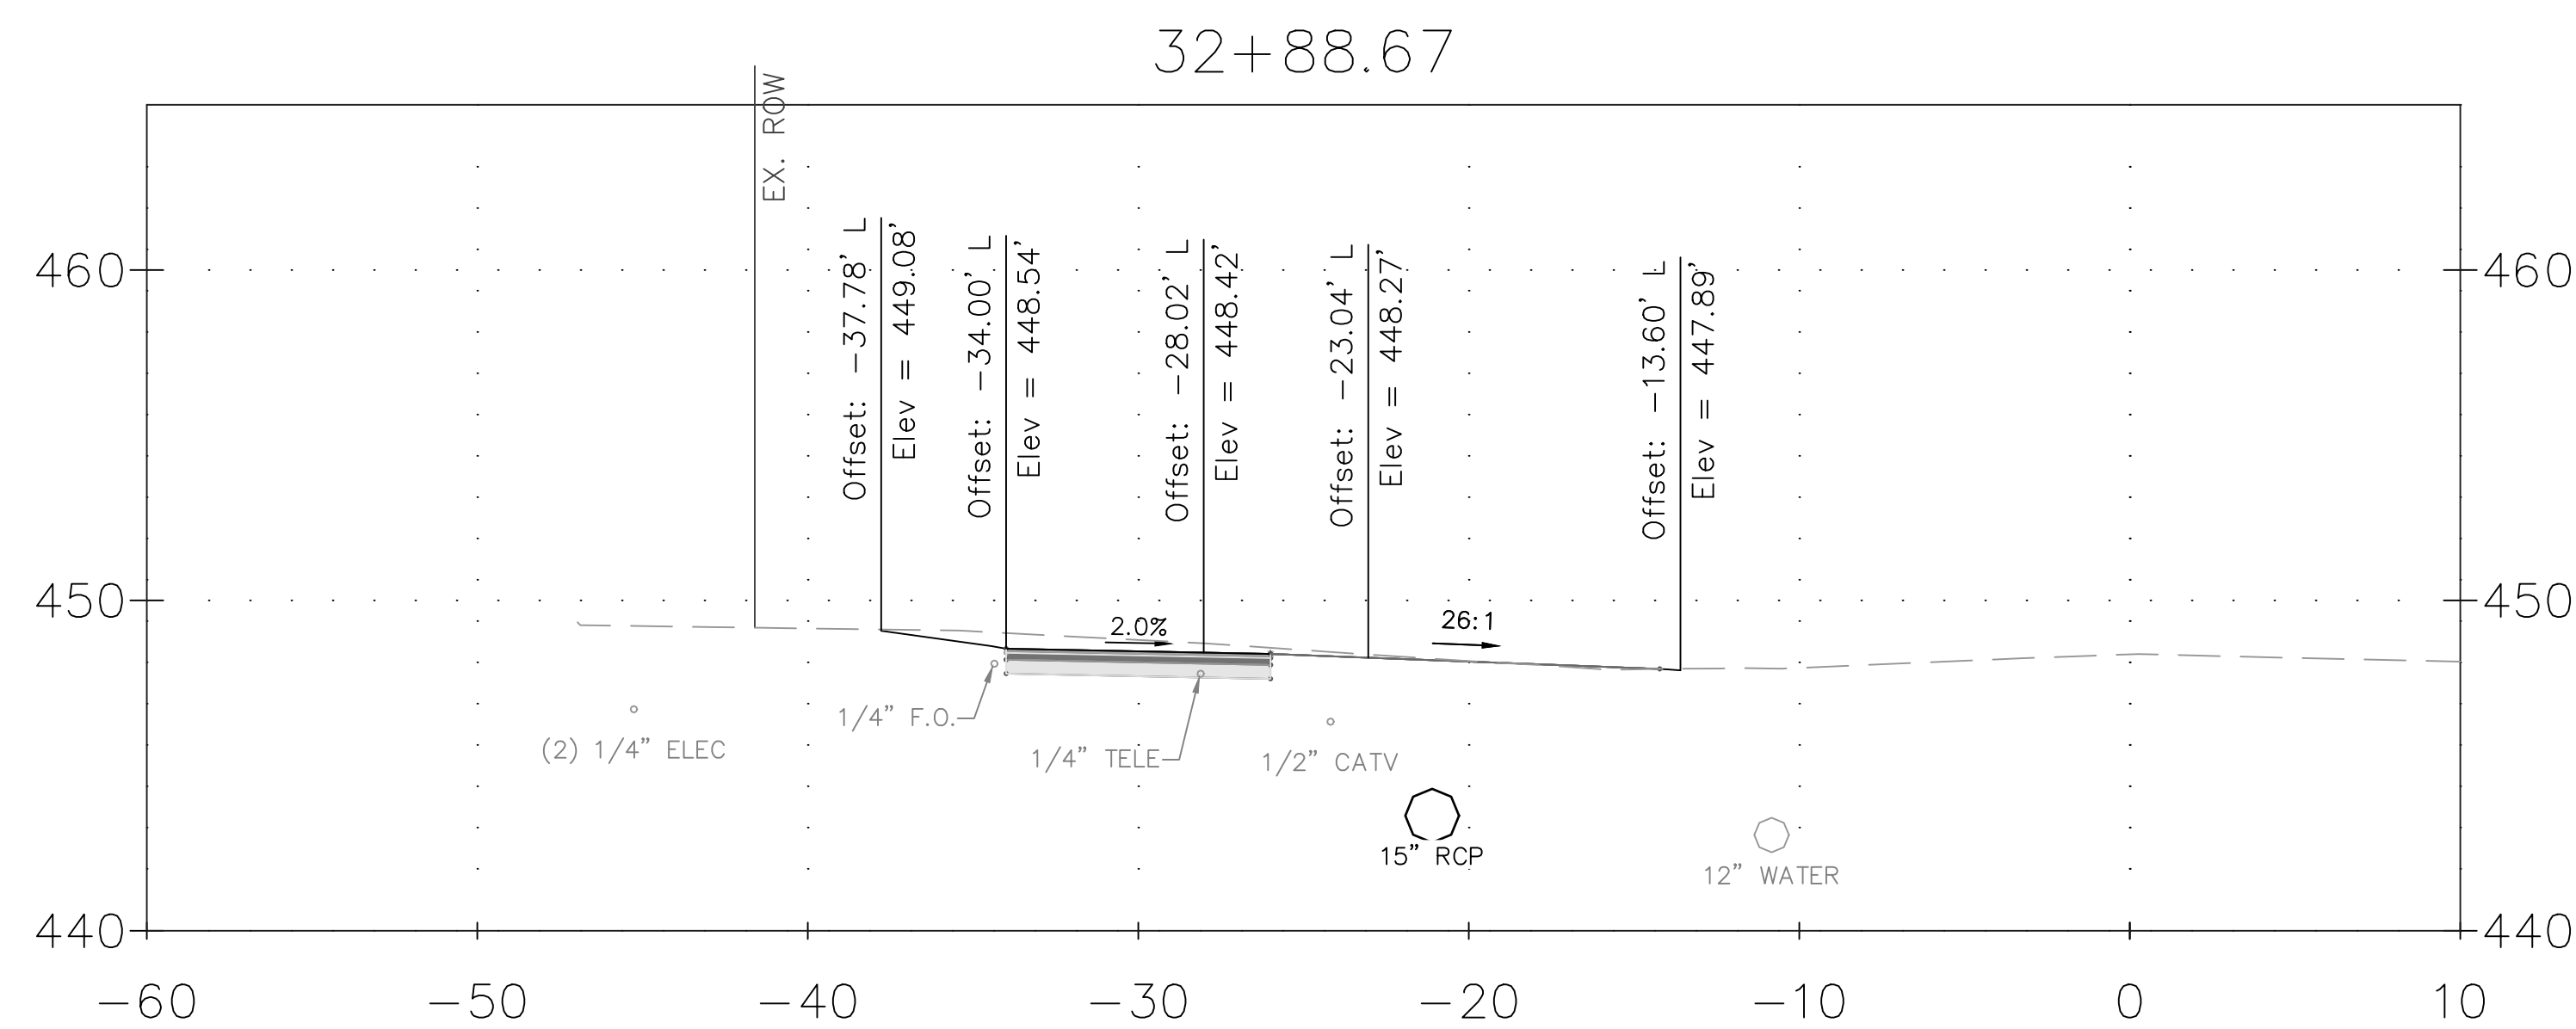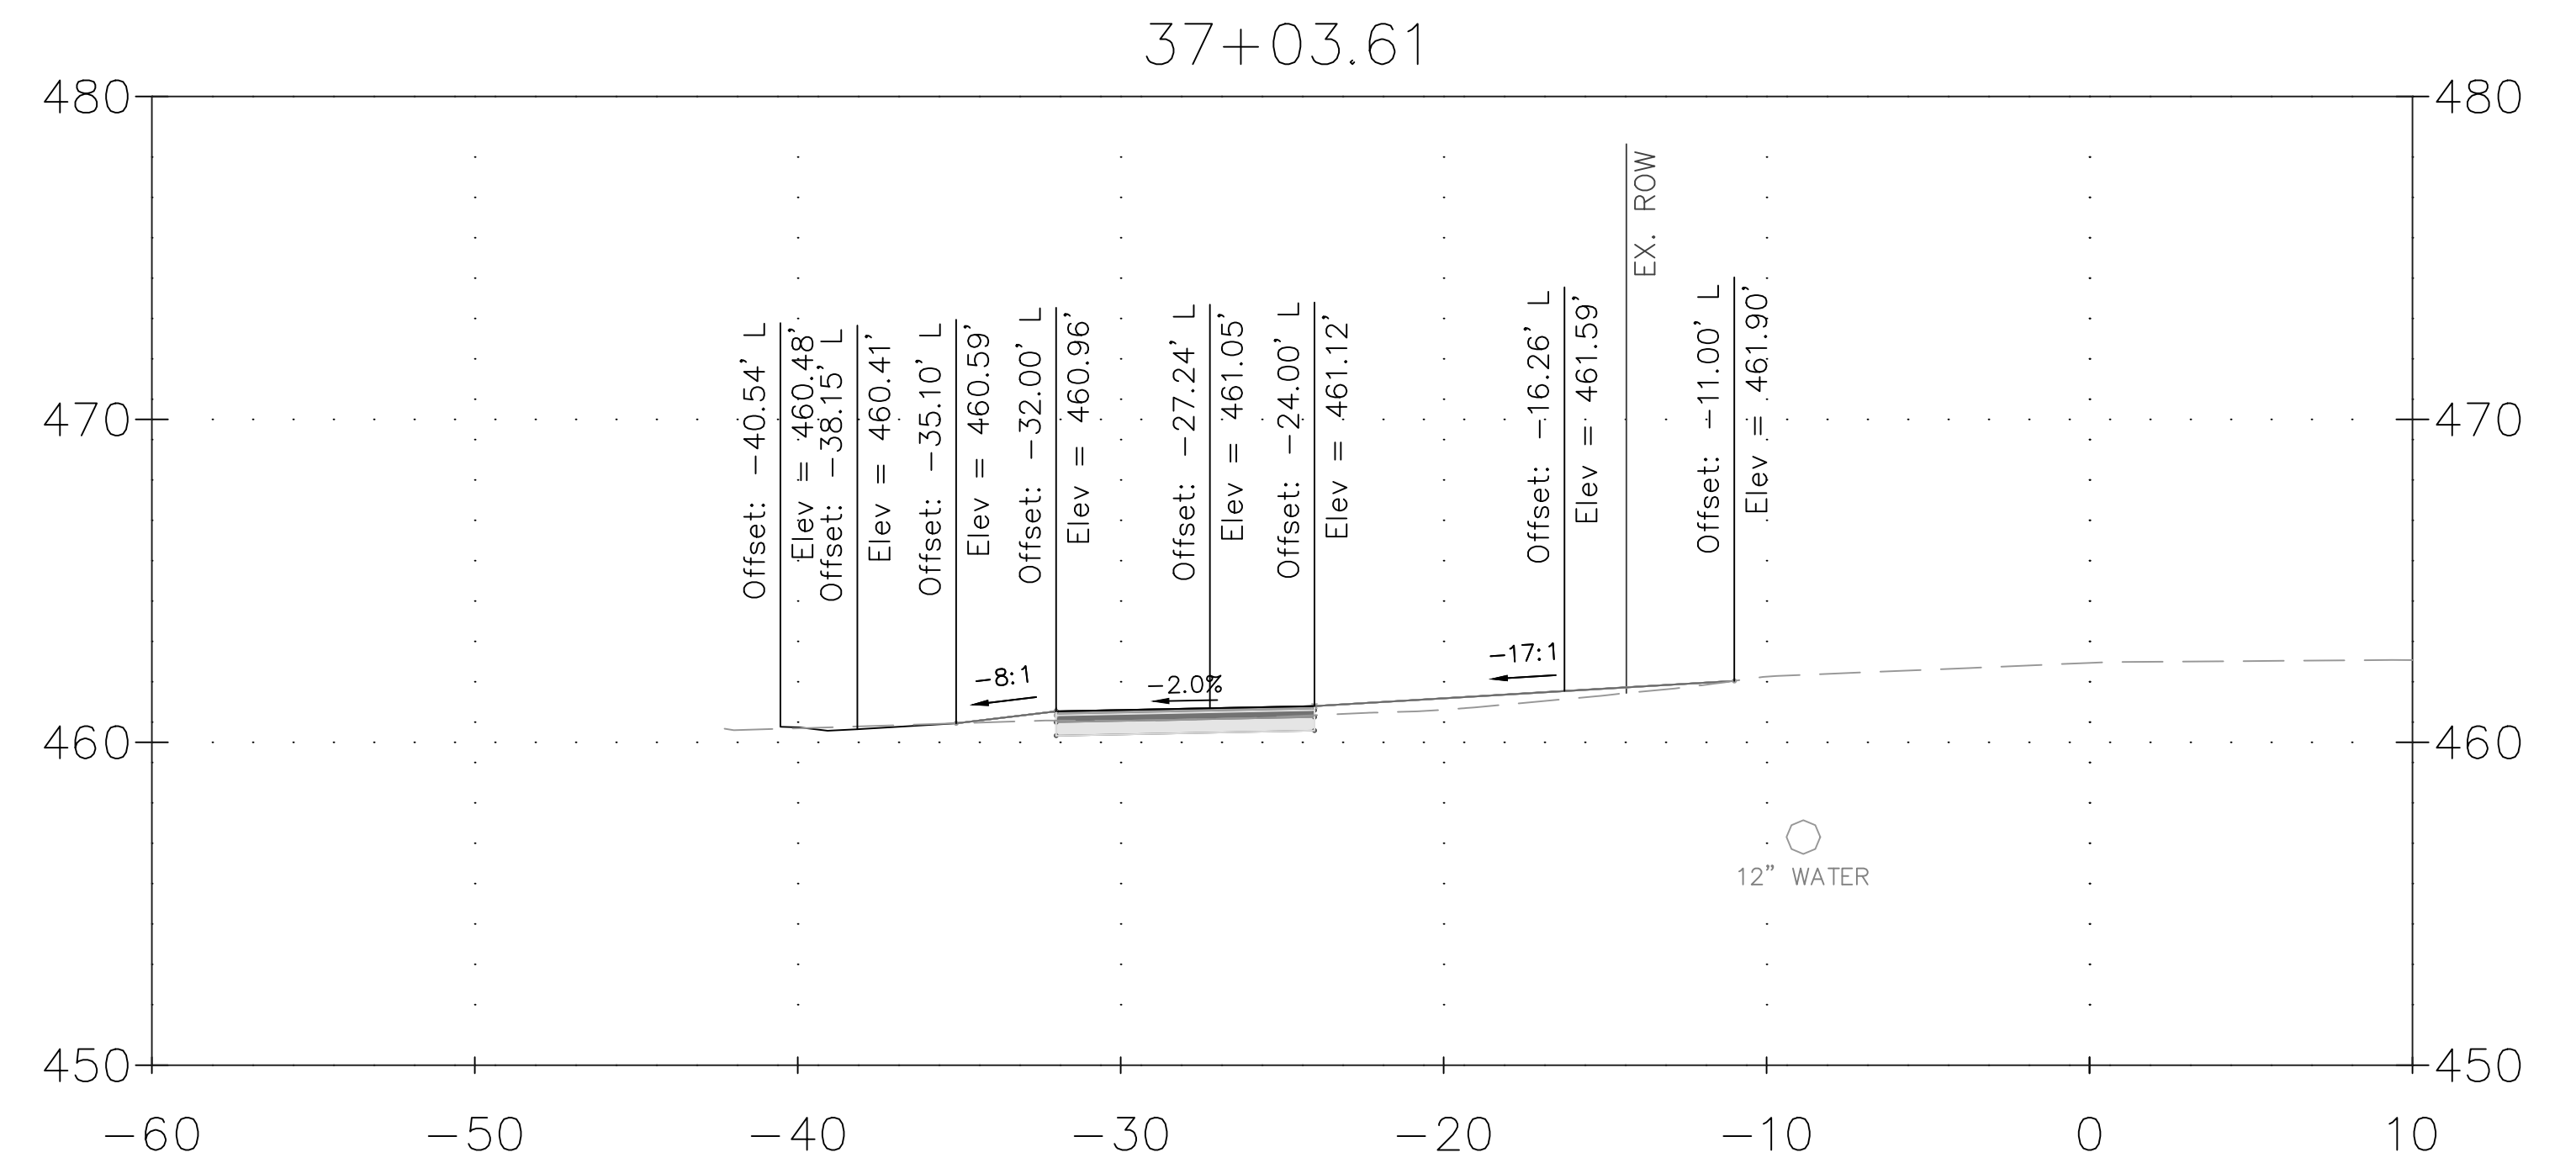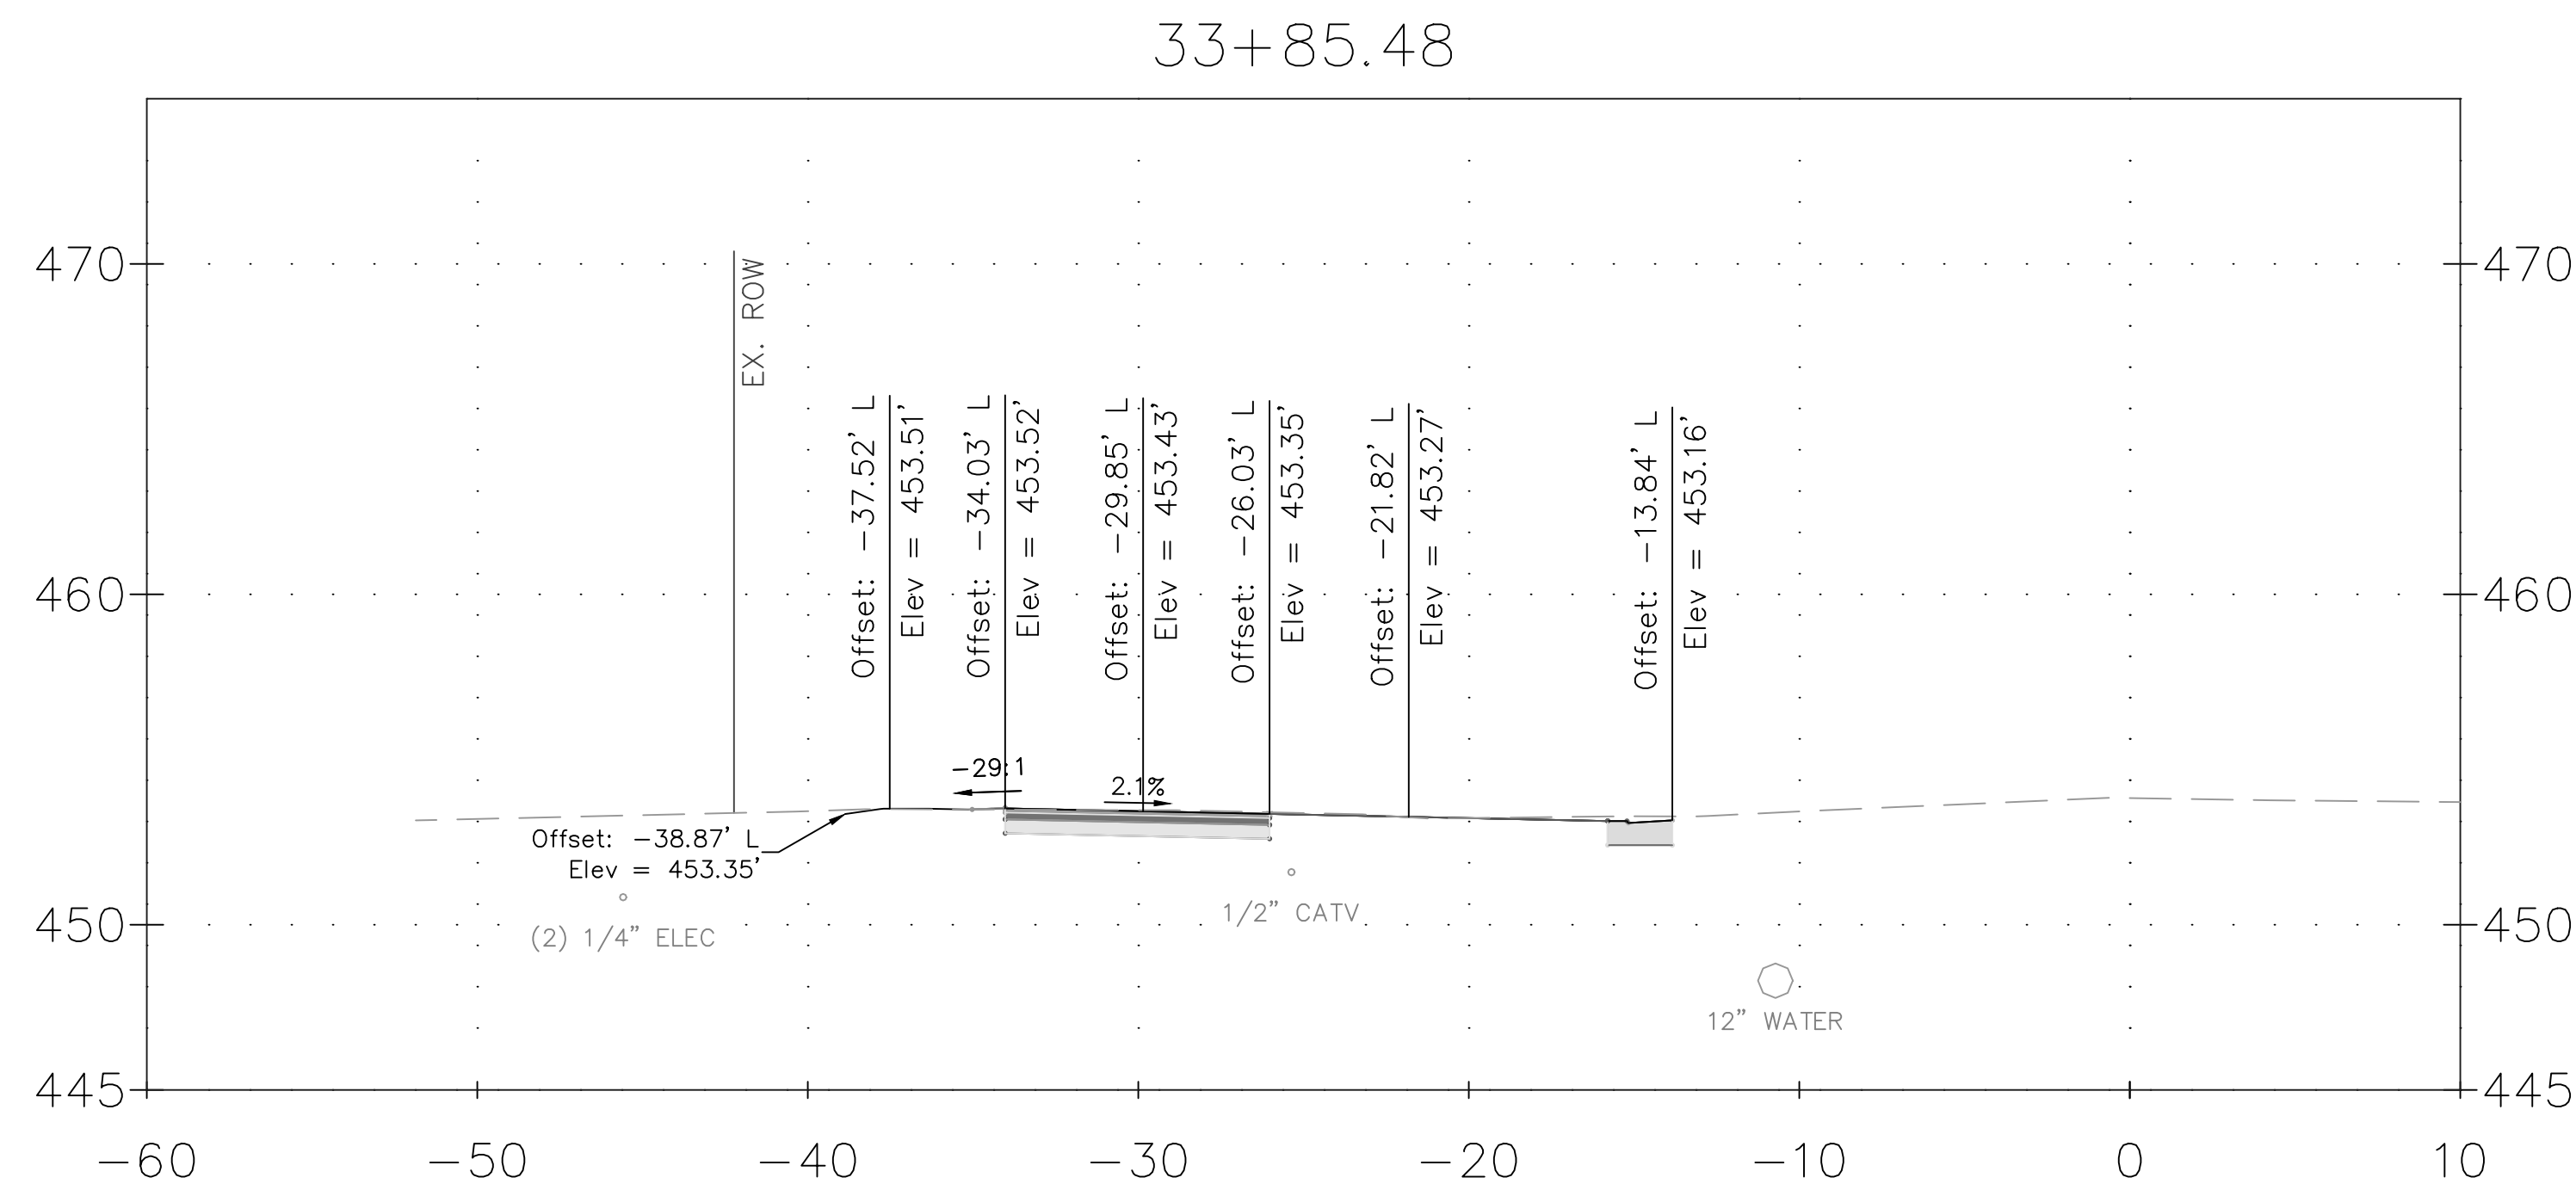

CROSS SECTION NOTES:

1. UTILITY LINES SHOWN HEREON WERE FIELD DESIGNATED AND LOCATED BY JMT.
2. ELEVATIONS OF UTILITY LINES ARE APPROXIMATE BASED ON TEST PIT INFORMATION AND COORDINATION WITH UTILITY COMPANIES.
3. UTILITY CONFLICTS SHOWN WILL REQUIRE COORDINATION WITH AFFECTED UTILITY COMPANIES. RELOCATIONS TO BE COMPLETED BY OTHERS AS NECESSARY.
4. BASELINE OF CONSTRUCTION IS LOCATED ALONG THE CENTERLINE OF GOOD HOPE ROAD. CROSS SLOPE OF PROPOSED SHARED USE PATH SHALL NOT EXCEED 2% IN ANY LOCATION.

[illegible]

MONTGOMERY COUNTY
DEPARTMENT OF TRANSPORTATION
ROCKVILLE, MARYLAND

RECOMMENDED FOR APPROVAL

REFER TO TITLE SHEET FOR SIGNATURES

Chief, Design Section	Date
-----------------------	------

APPROVED


REFER TO TITLE SHEET FOR SIGNATURES

Chief, Division of Transportation Engineering Date

Designed by: ADH Drawn by: MED Checked by: JJR

XS-25 DRIVEWAY CROSS SECTION

GOOD HOPE ROAD
SHARED USE PATH

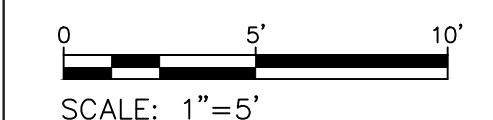

DATUM: NAD 83(2011) HORIZ
NAVD 88 VERT
DATE: DECEMBER 2021

Project No. : 501902 SHEET 133 of 135

THE MARYLAND-NATIONAL
CAPITAL PARK AND PLANNING
COMMISSION, DEPARTMENT OF
PARK AND PLANNING





M-NCPPC PERMIT NO. 2020-034
PARK J33

REVIEWED BY Brian Lewandowski
APPROVED BY [Signature]
CHIEF, CONSTRUCTION SECTION

DATE APPROVED 12/14/2021

**THIS IS NOT A PERMIT TO
BEGIN CONSTRUCTION**

This approval is for technical review only.
For permit information, contact Jay Childs,
Construction Supervisor at (301) 495-2574

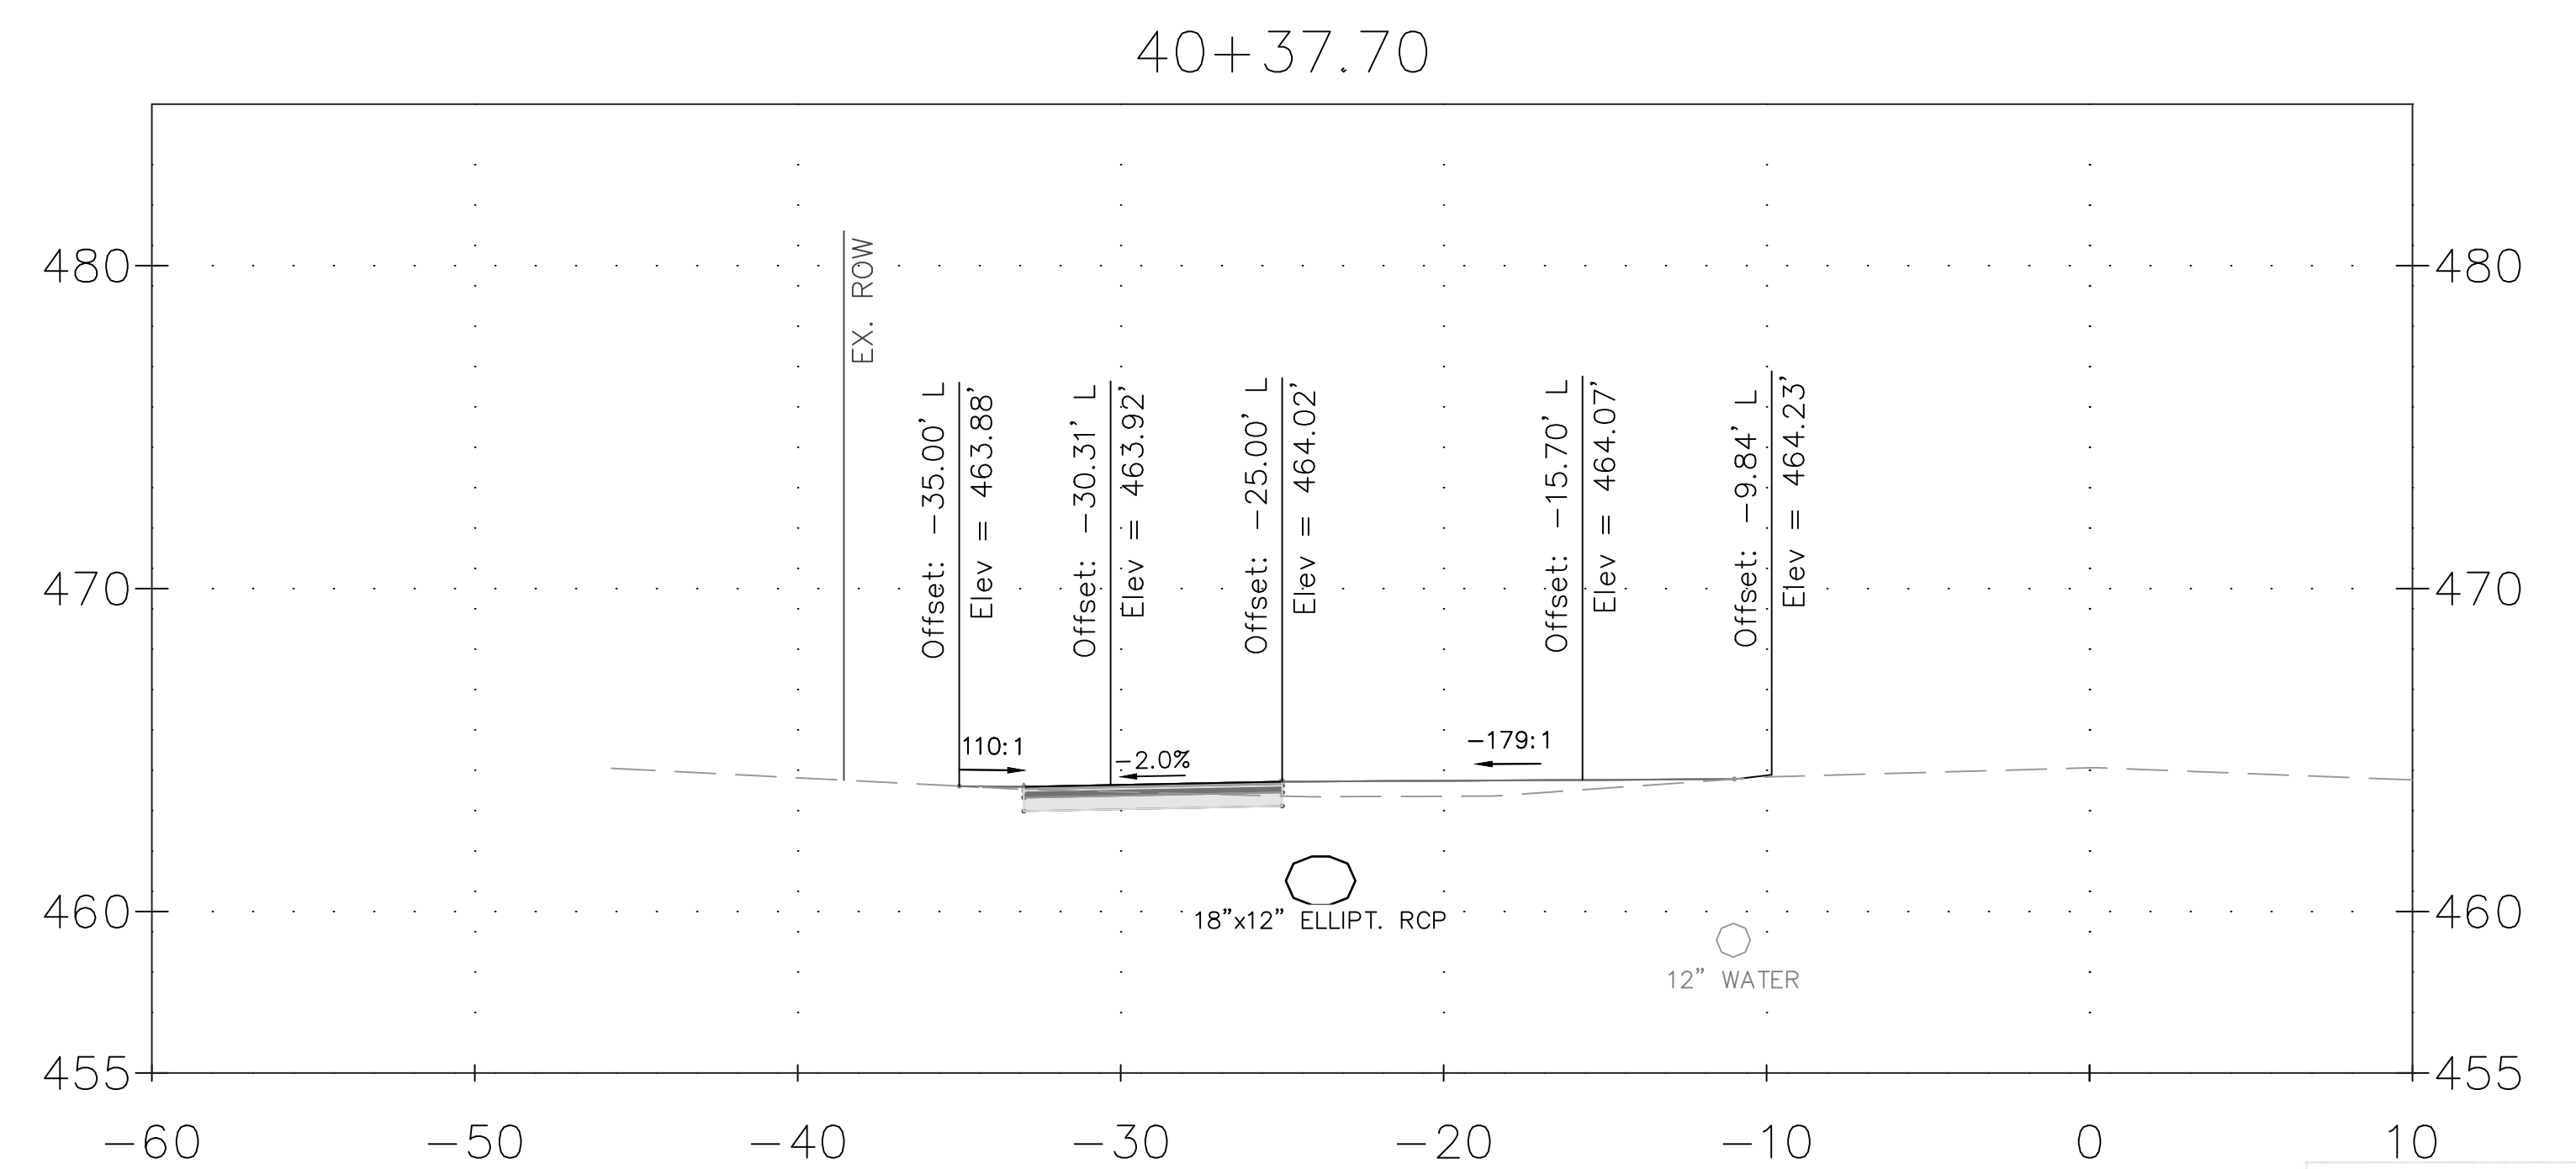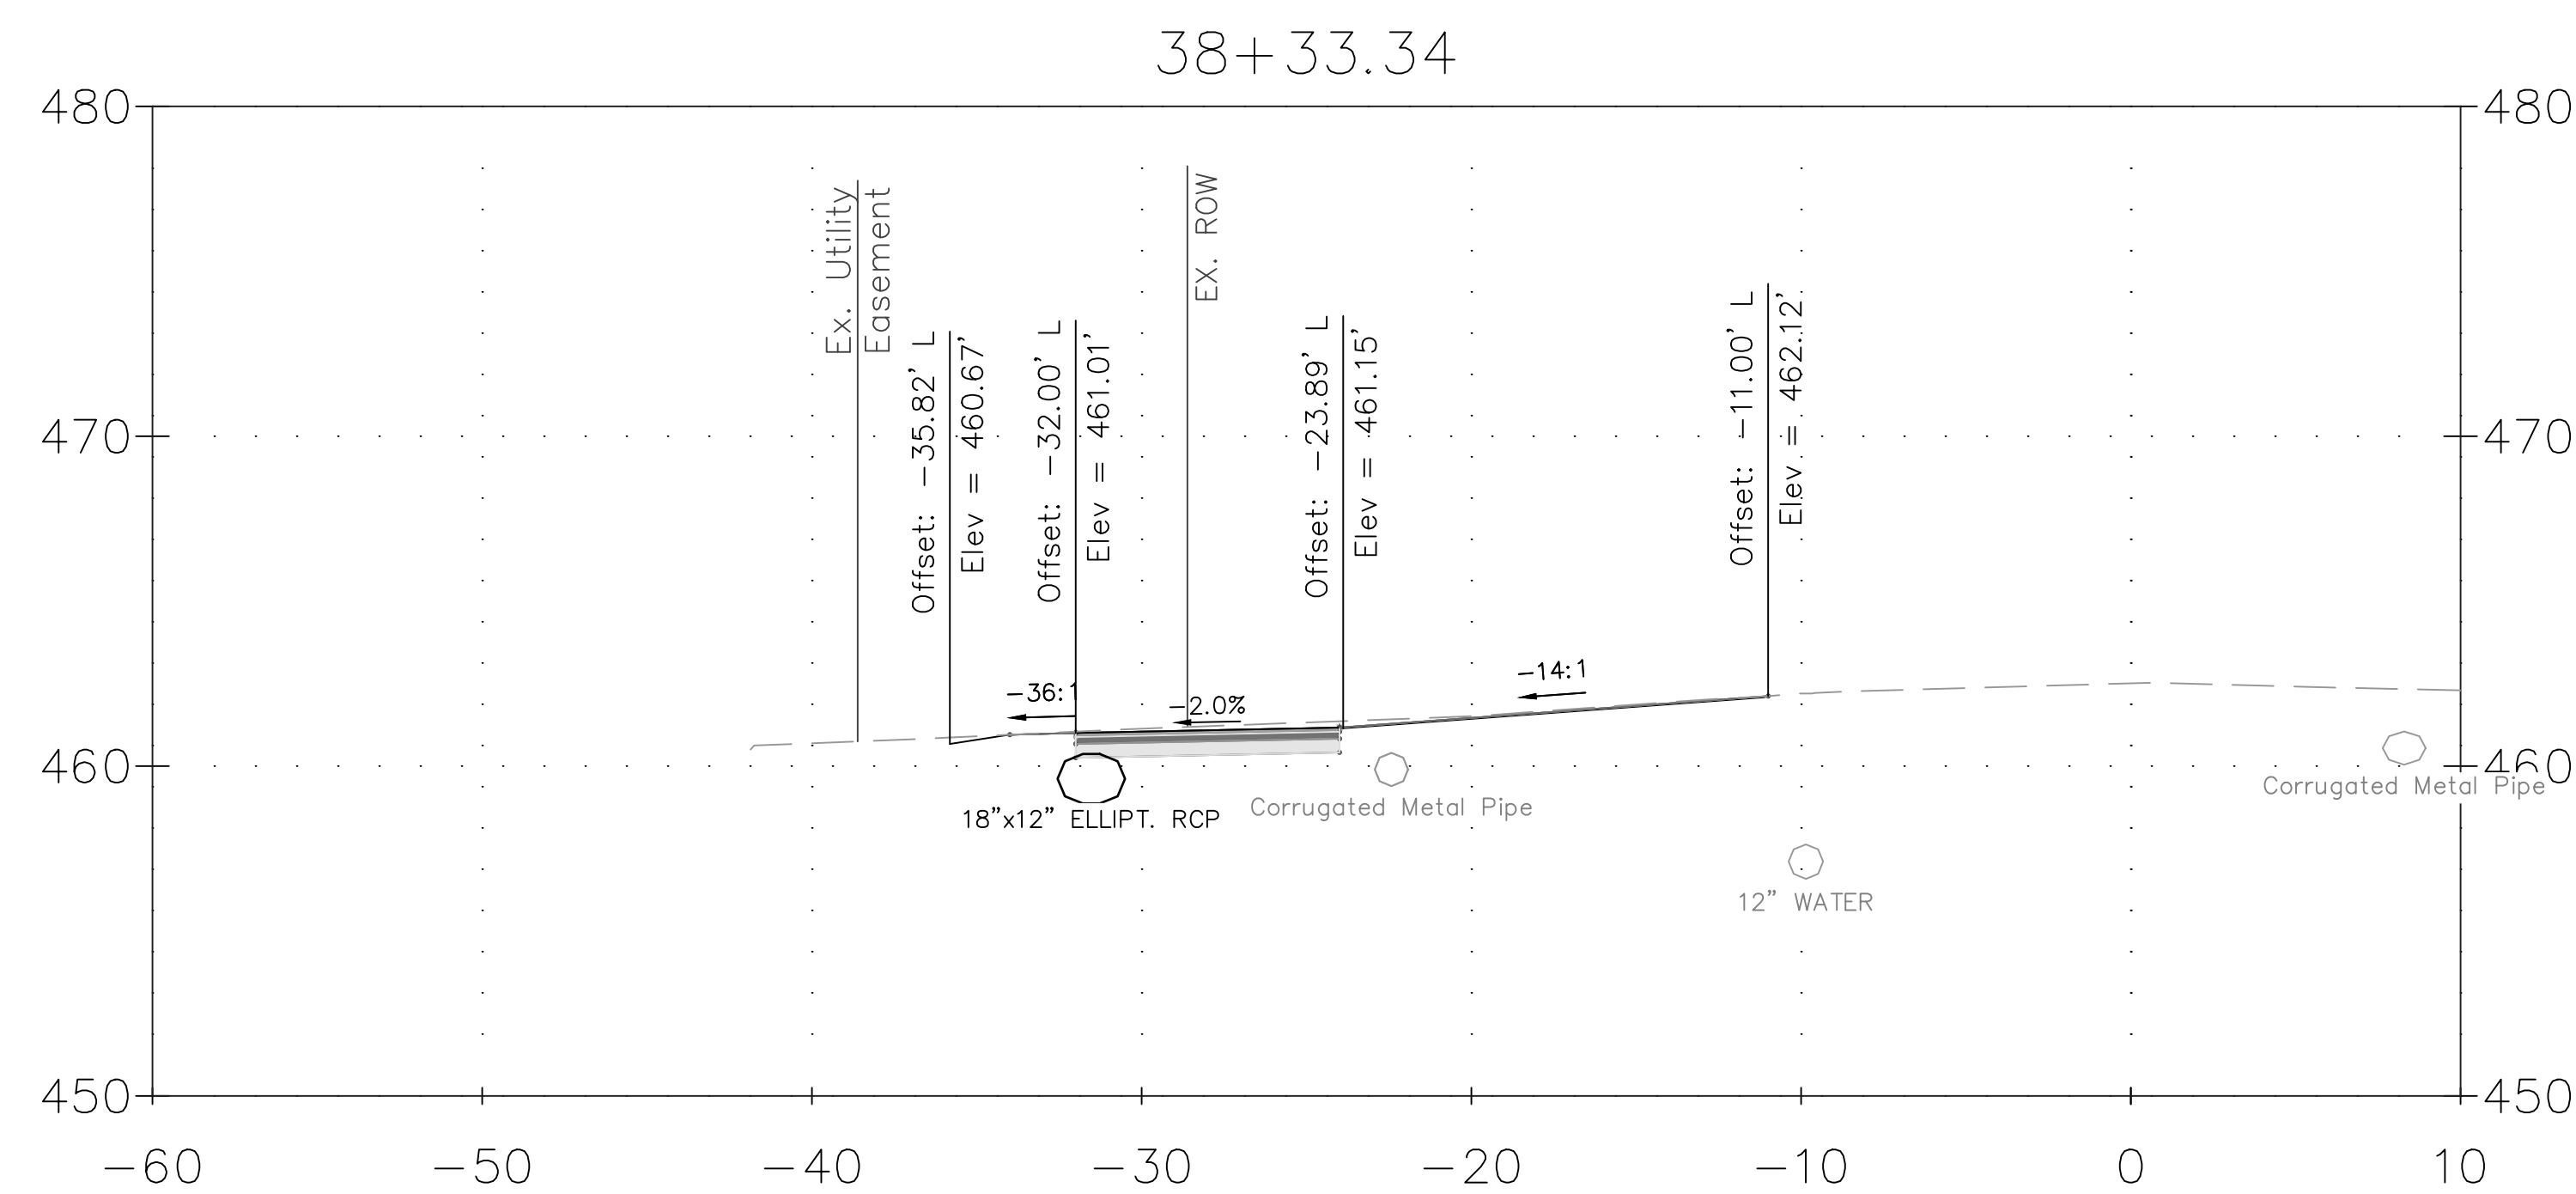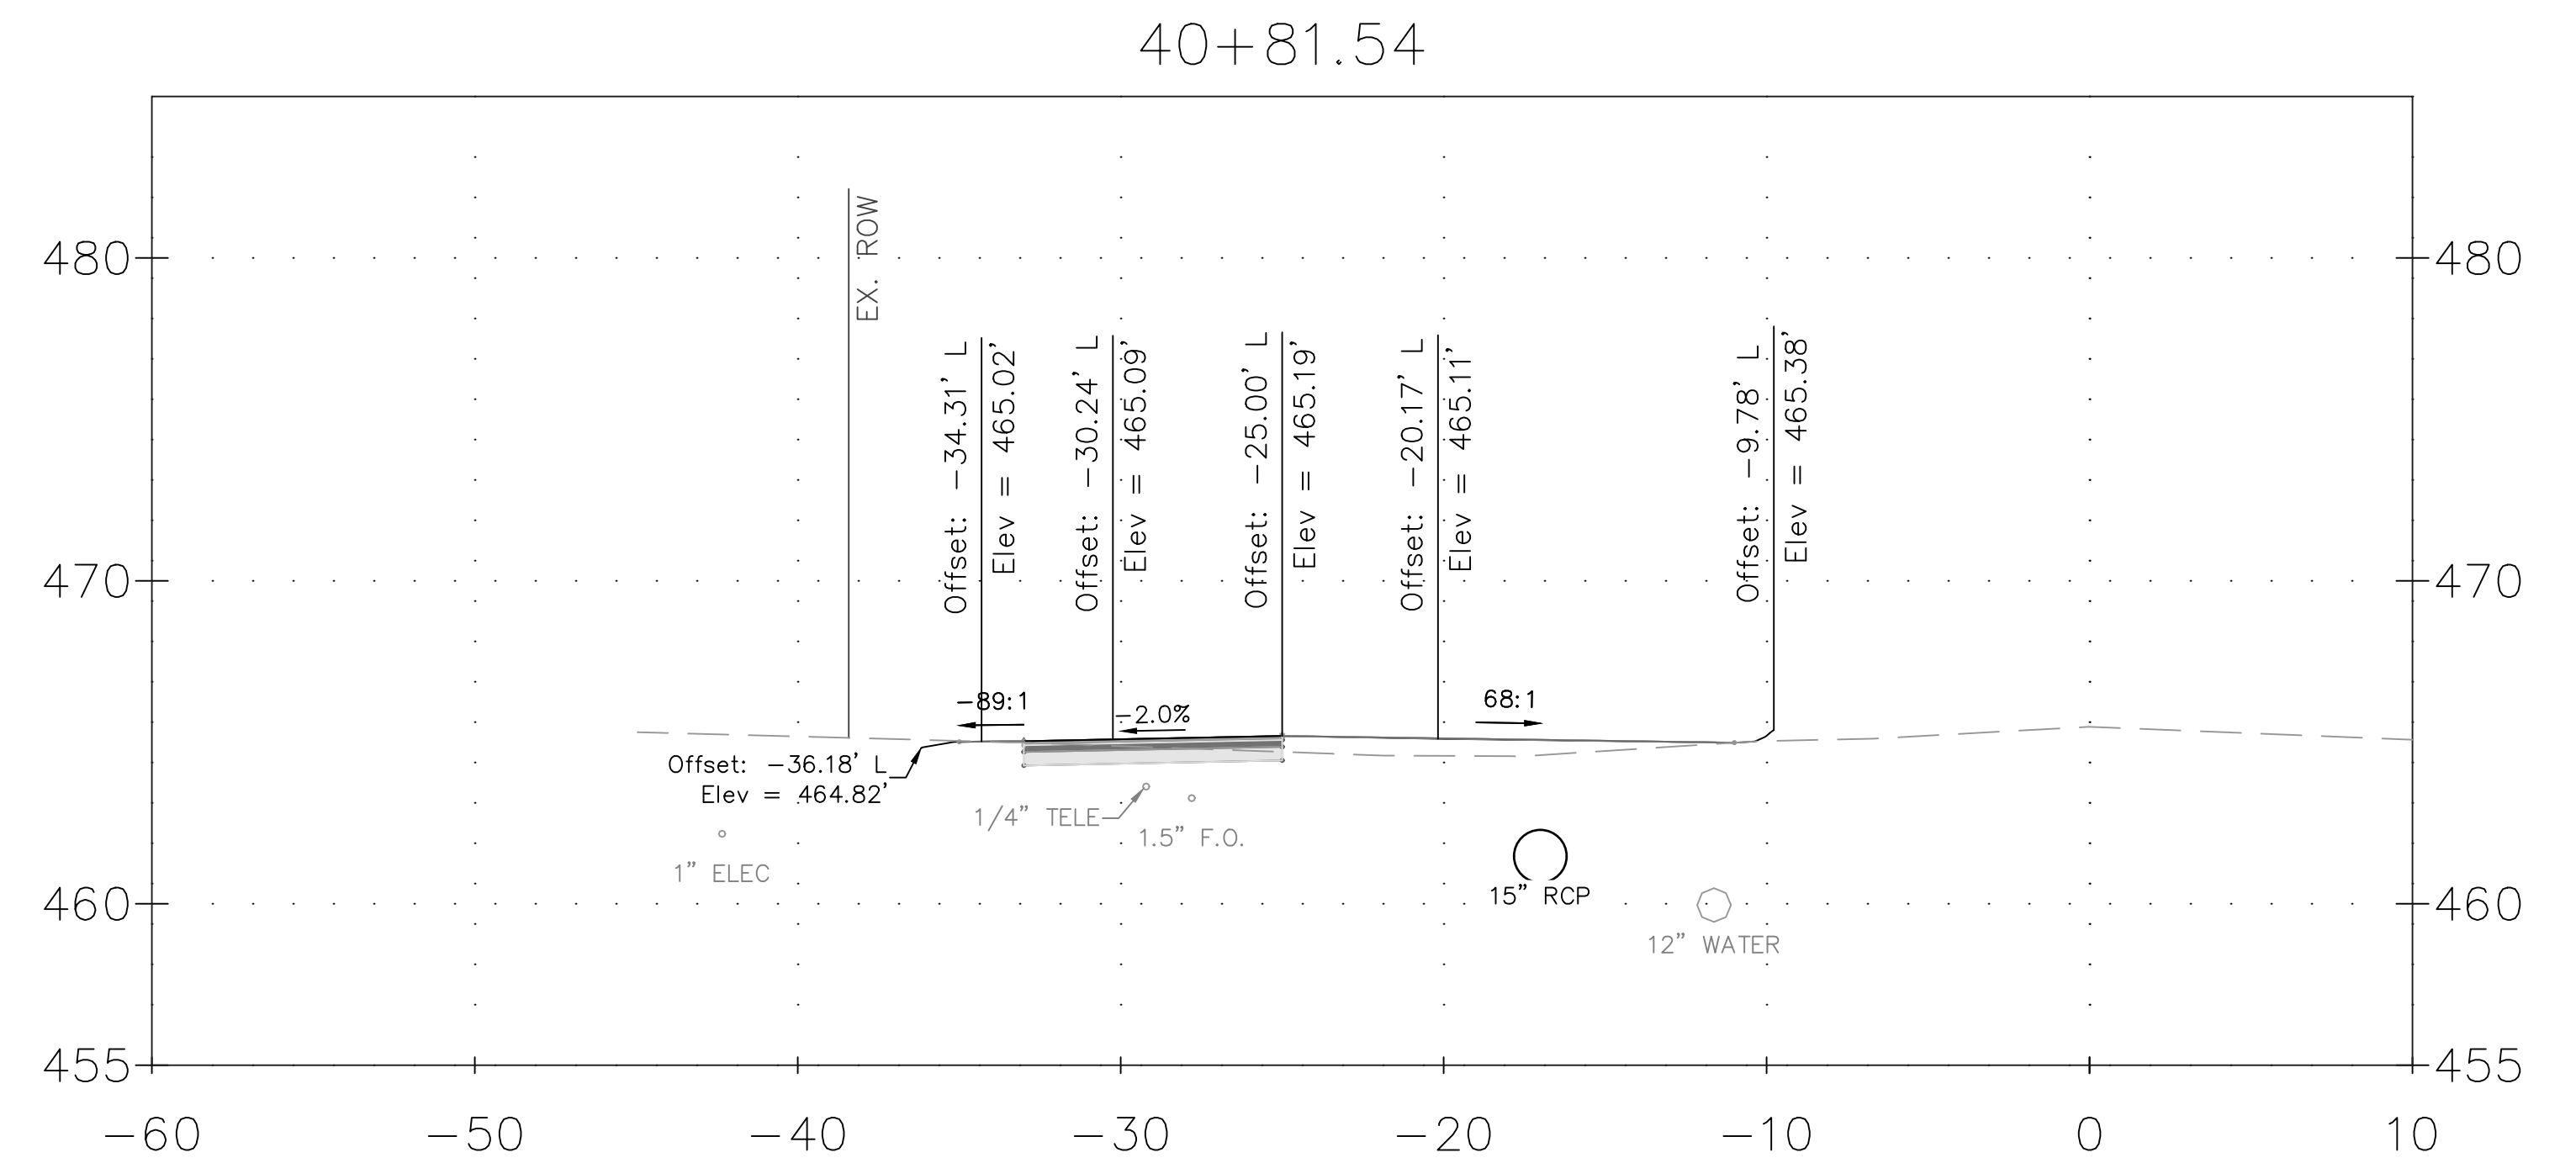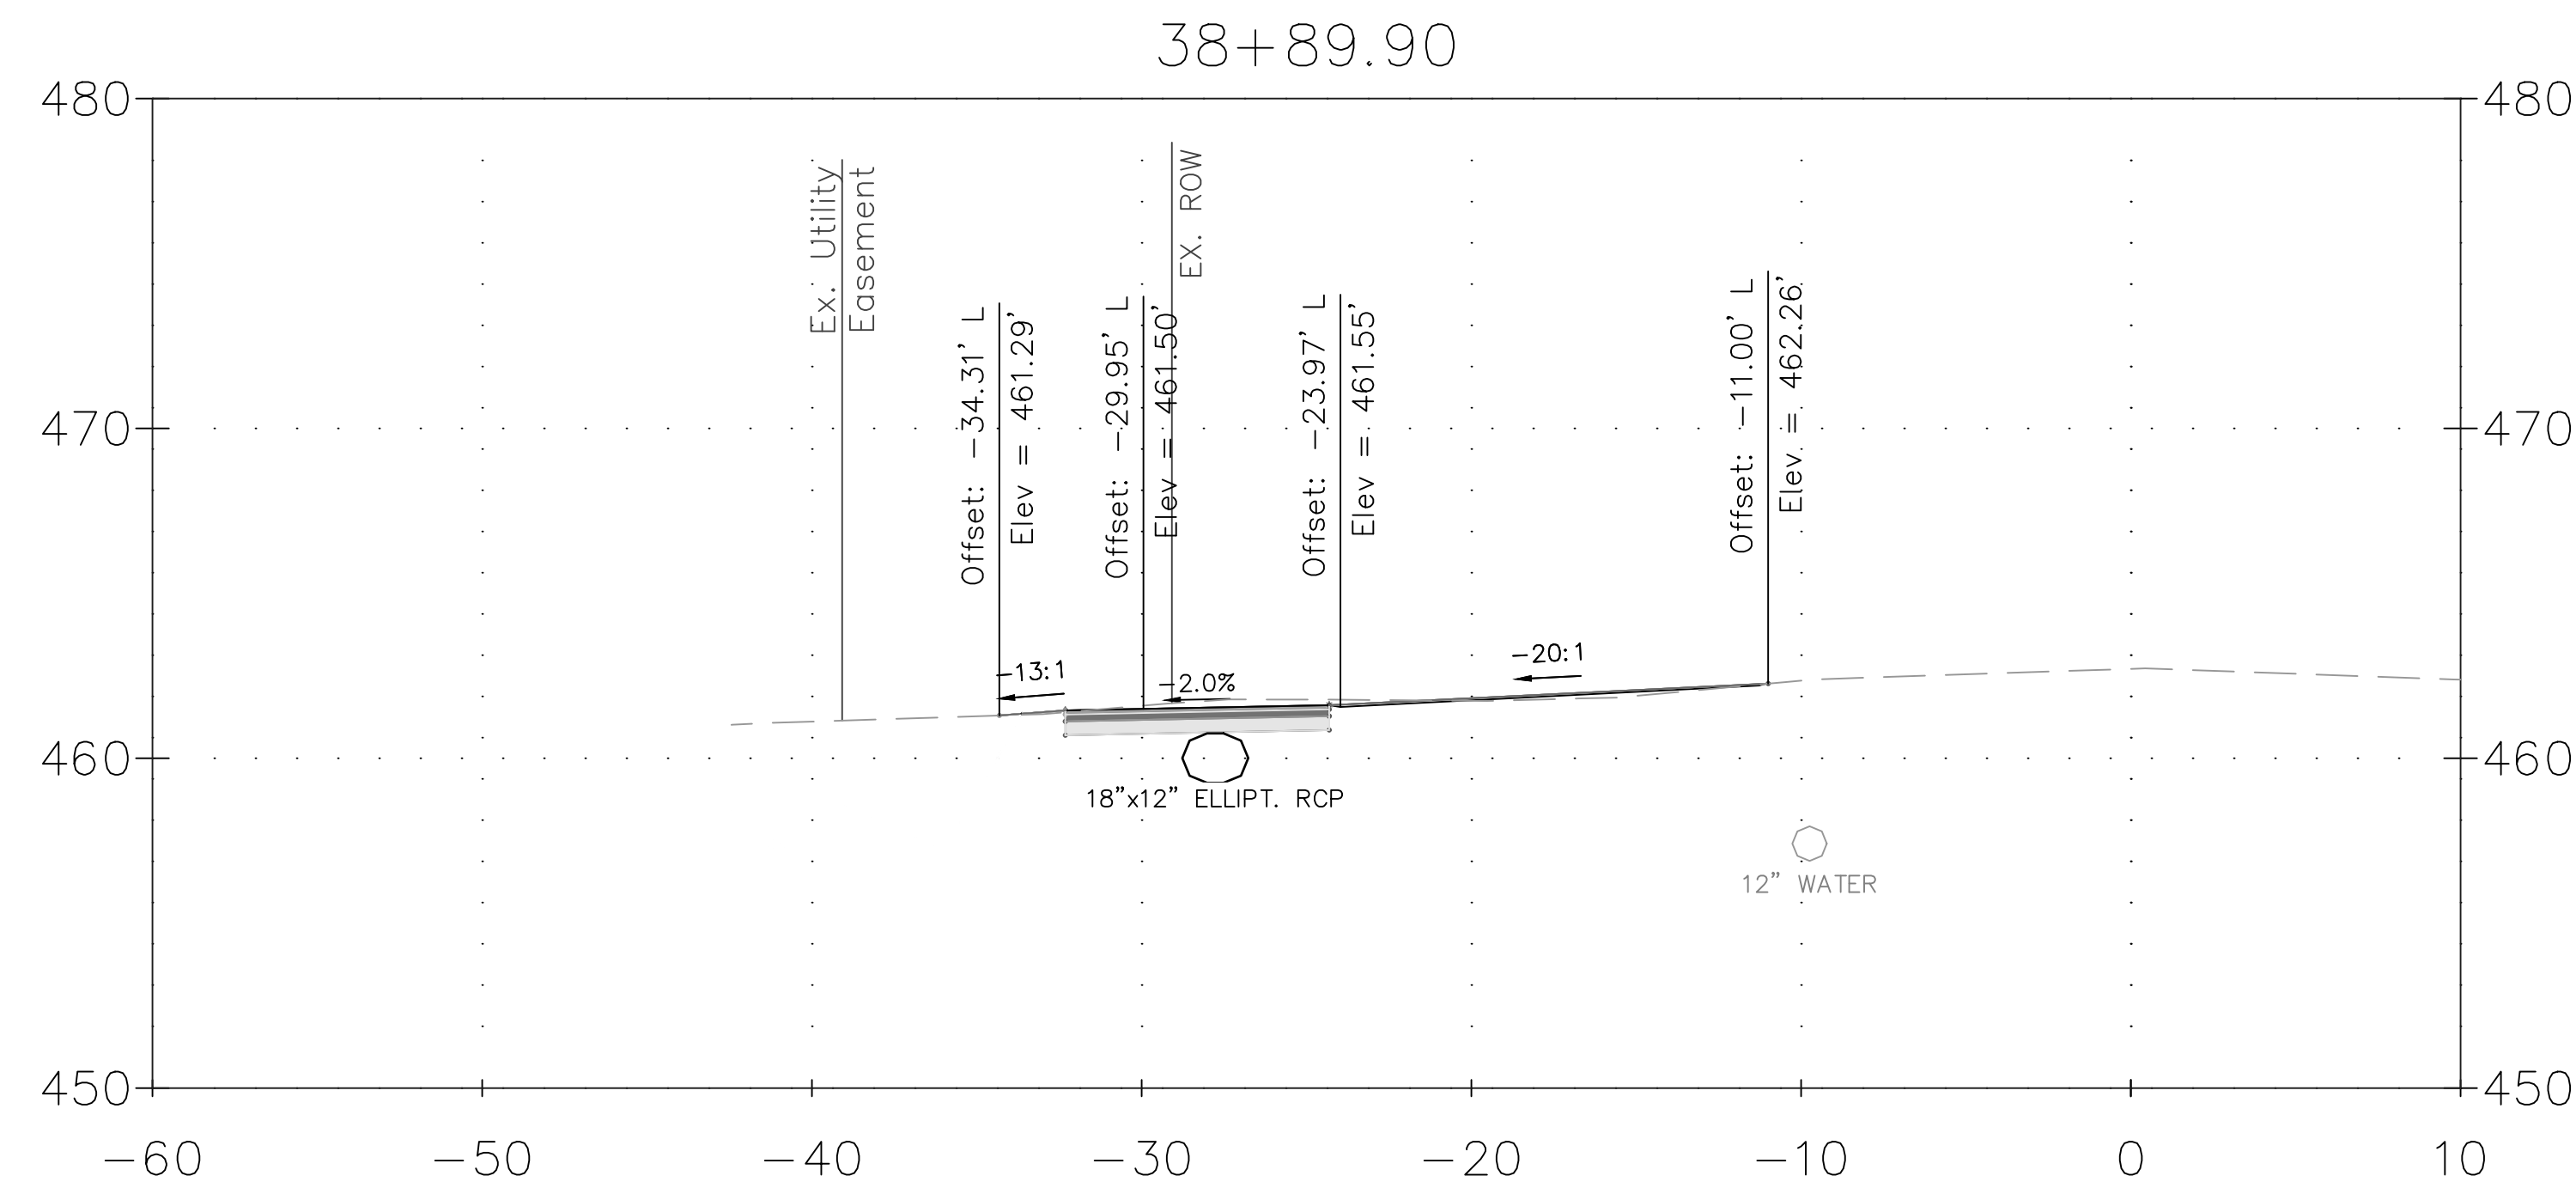

CROSS SECTION NOTES:

1. UTILITY LINES SHOWN HEREON WERE FIELD DESIGNATED AND LOCATED BY JMT.
2. ELEVATIONS OF UTILITY LINES ARE APPROXIMATE BASED ON TEST PIT INFORMATION AND COORDINATION WITH UTILITY COMPANIES.
3. UTILITY CONFLICTS SHOWN WILL REQUIRE COORDINATION WITH AFFECTED UTILITY COMPANIES. RELOCATIONS TO BE COMPLETED BY OTHERS AS NECESSARY.
4. BASELINE OF CONSTRUCTION IS LOCATED ALONG THE CENTERLINE OF GOOD HOPE ROAD. CROSS SLOPE OF PROPOSED SHARED USE PATH SHALL NOT EXCEED 2% IN ANY LOCATION.

[illegible]

MONTGOMERY COUNTY
DEPARTMENT OF TRANSPORTATION
ROCKVILLE, MARYLAND

RECOMMENDED FOR APPROVAL

REFER TO TITLE SHEET FOR SIGNATURES

Chief, Design Section _____ Date _____

APPROVED


REFER TO TITLE SHEET FOR SIGNATURES

Chief, Division of Transportation Engineering _____ Date _____

Designed by: ADH Drawn by: MED Checked by: JJR

XS-26 DRIVEWAY CROSS SECTION

GOOD HOPE ROAD
SHARED USE PATH

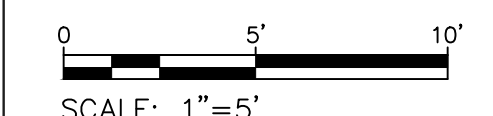

DATUM: NAD 83(2011) HORIZ
NAVD 88 VERT
DATE: DECEMBER 2021

Project No. : 501902 SHEET 134 of 135

THE MARYLAND-NATIONAL
CAPITAL PARK AND PLANNING
COMMISSION, DEPARTMENT OF
PARK AND PLANNING





MANPCPP PERMIT NO. 2020-034
PARK J33

REVIEWED BY Brian Lewandowski
APPROVED BY [Signature]
CHIEF, CONSTRUCTION SECTION

DATE APPROVED 12/14/2021

**THIS IS NOT A PERMIT TO
BEGIN CONSTRUCTION**

This approval is for technical review only.
For permit information, contact Jay Childs,
Construction Supervisor at (301) 495-2574

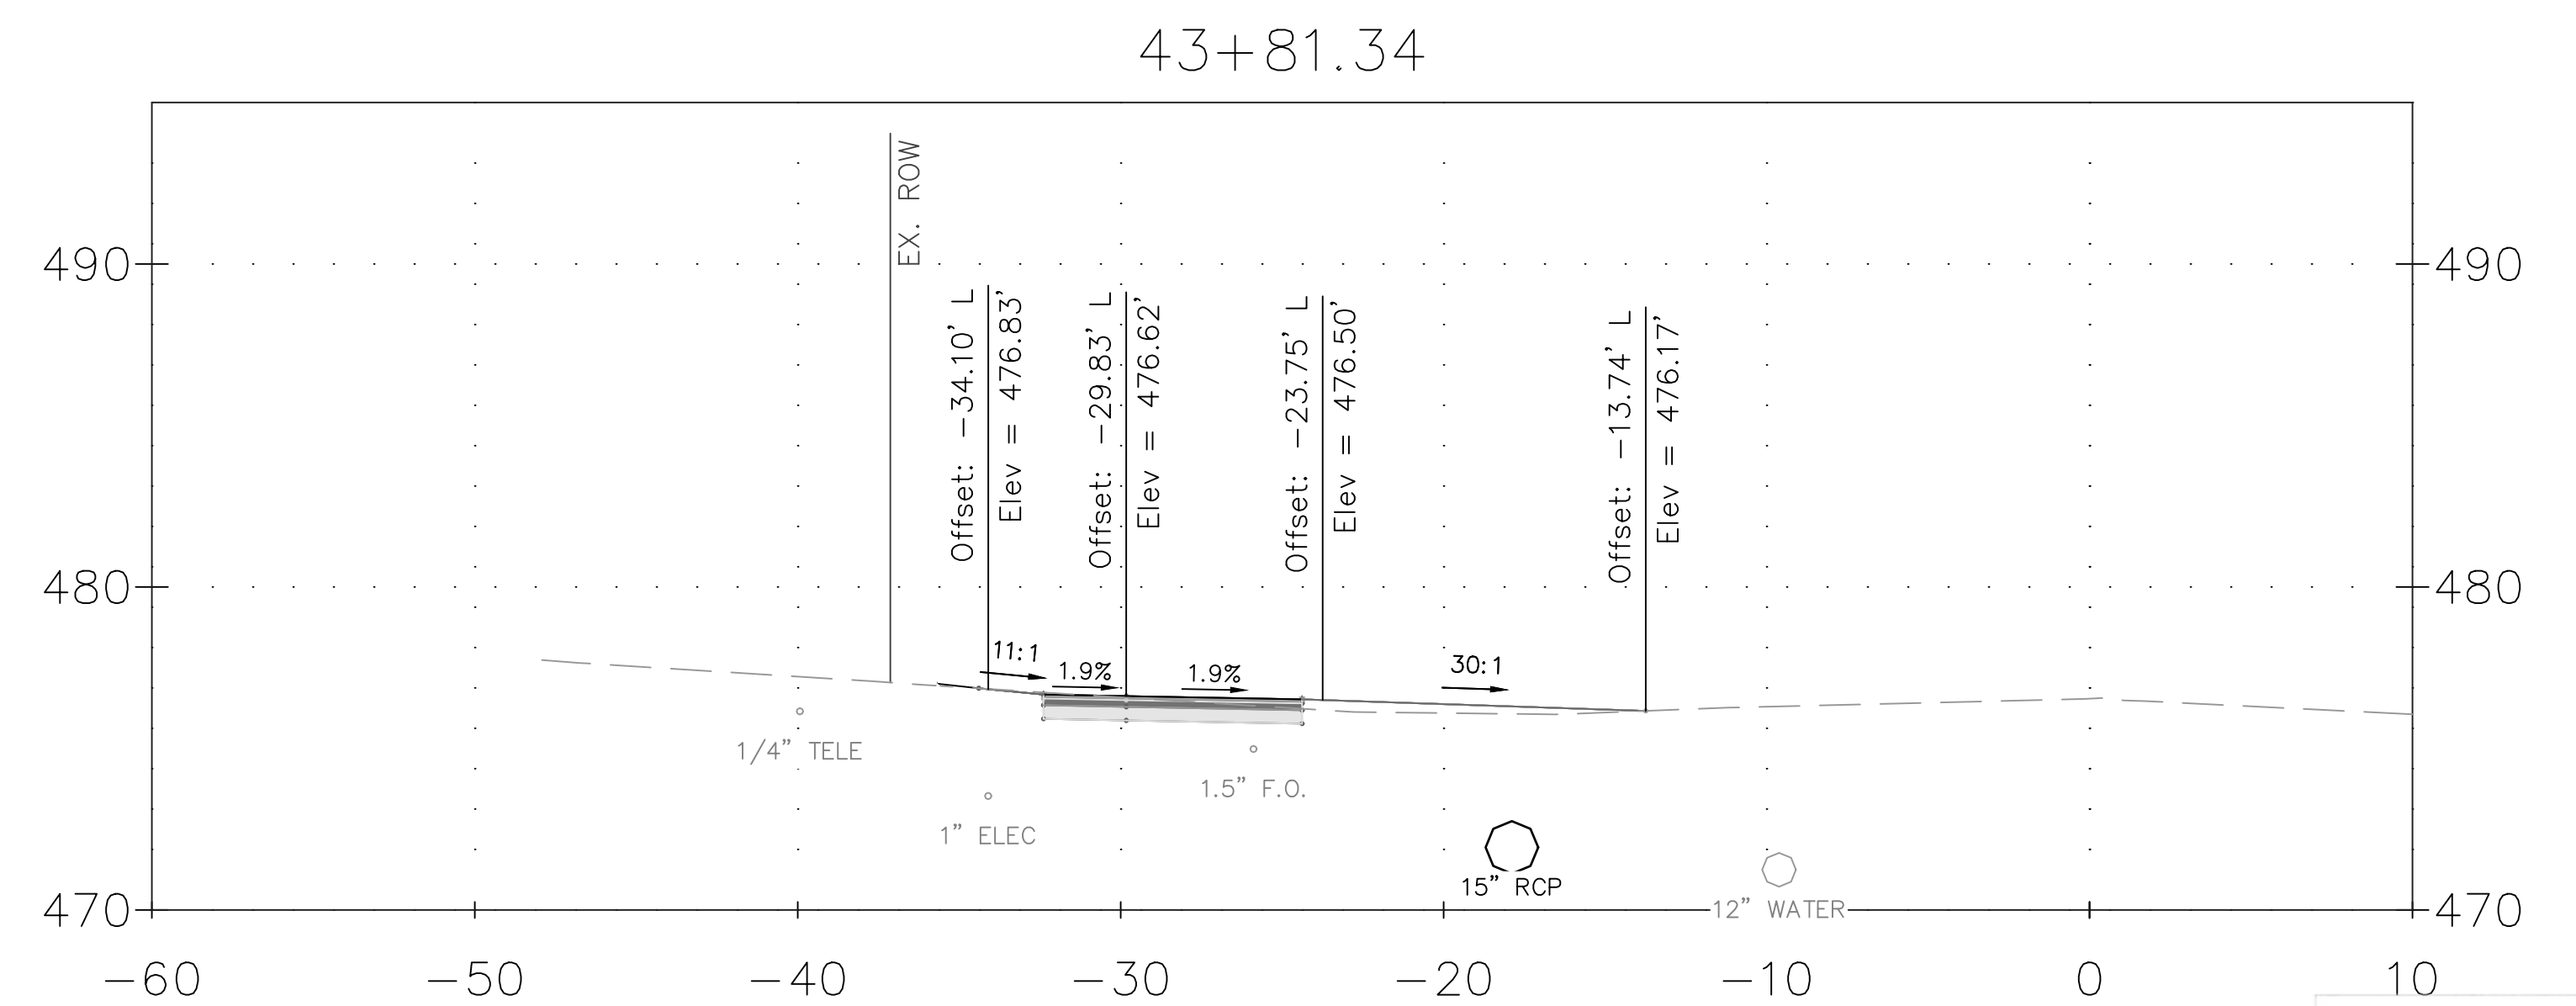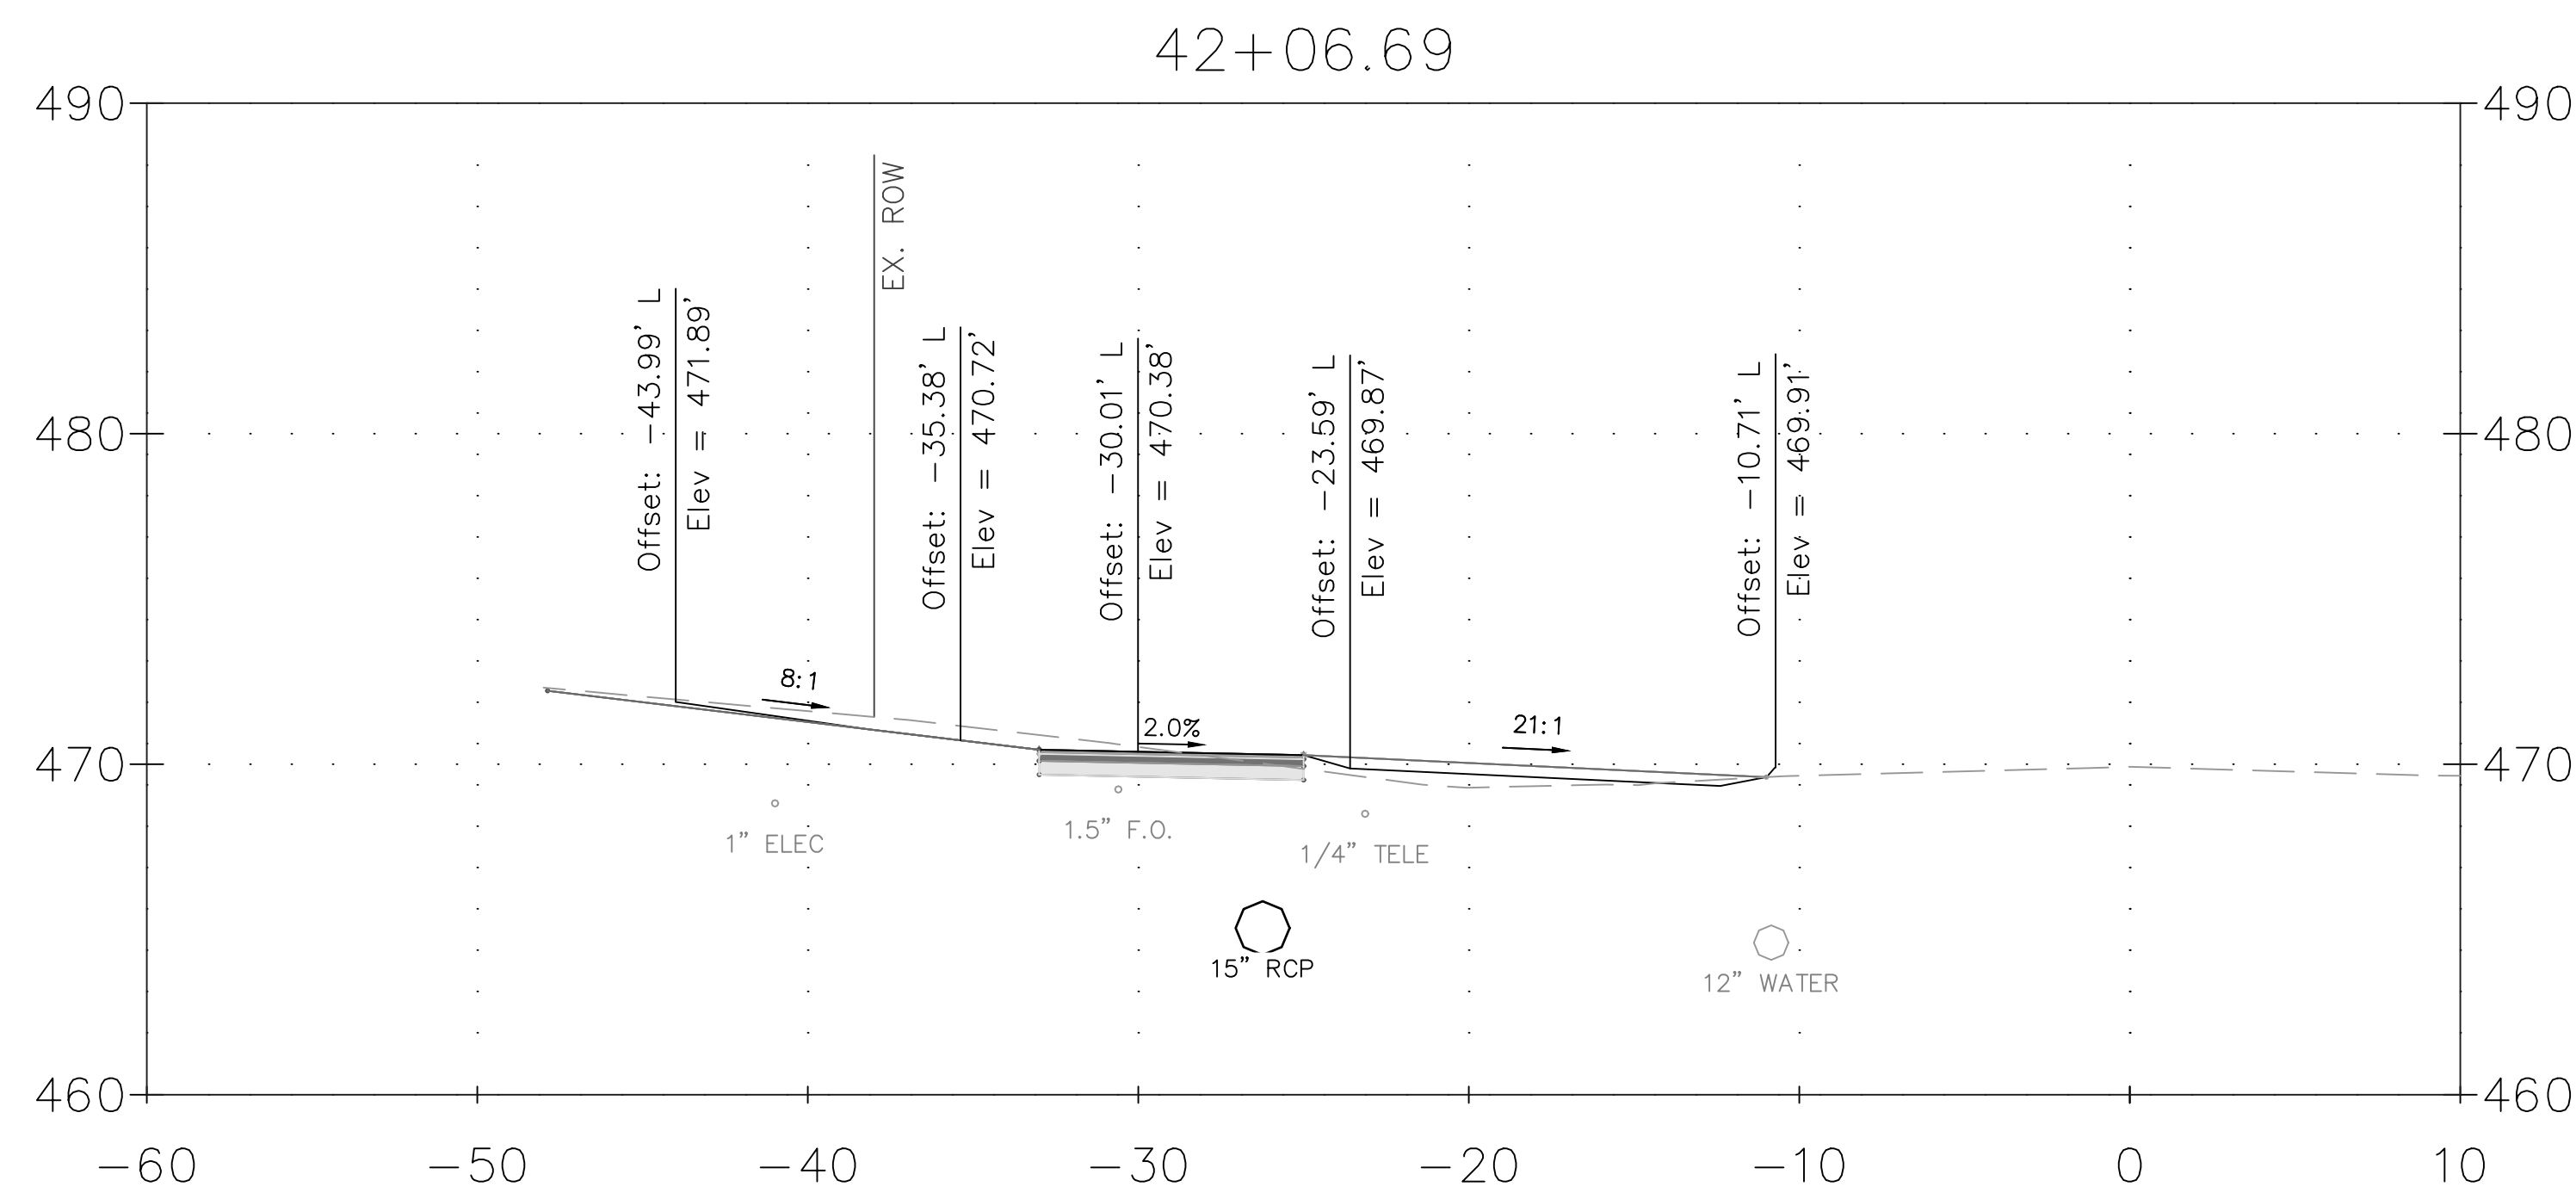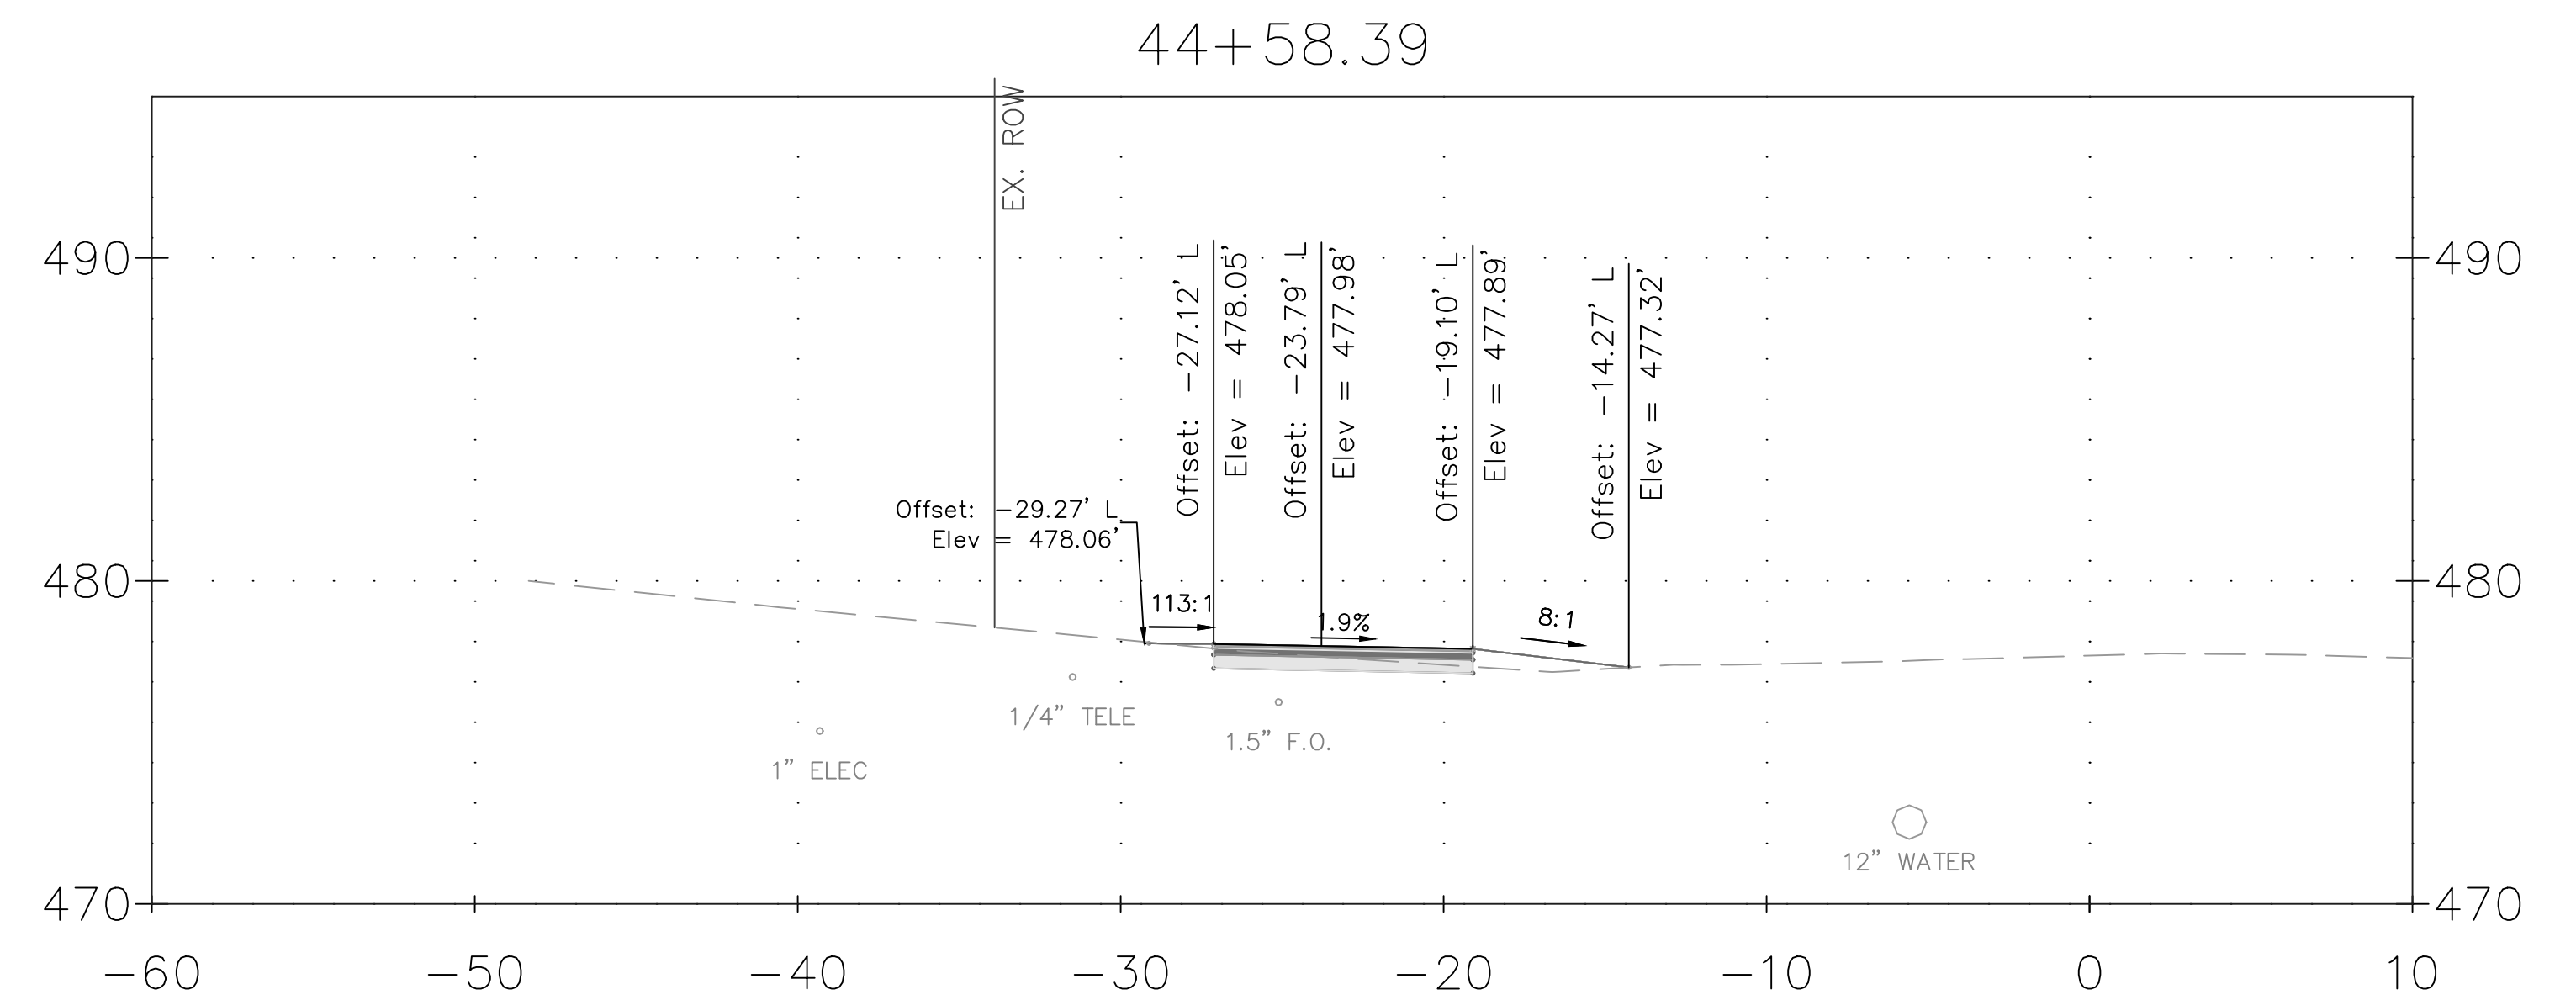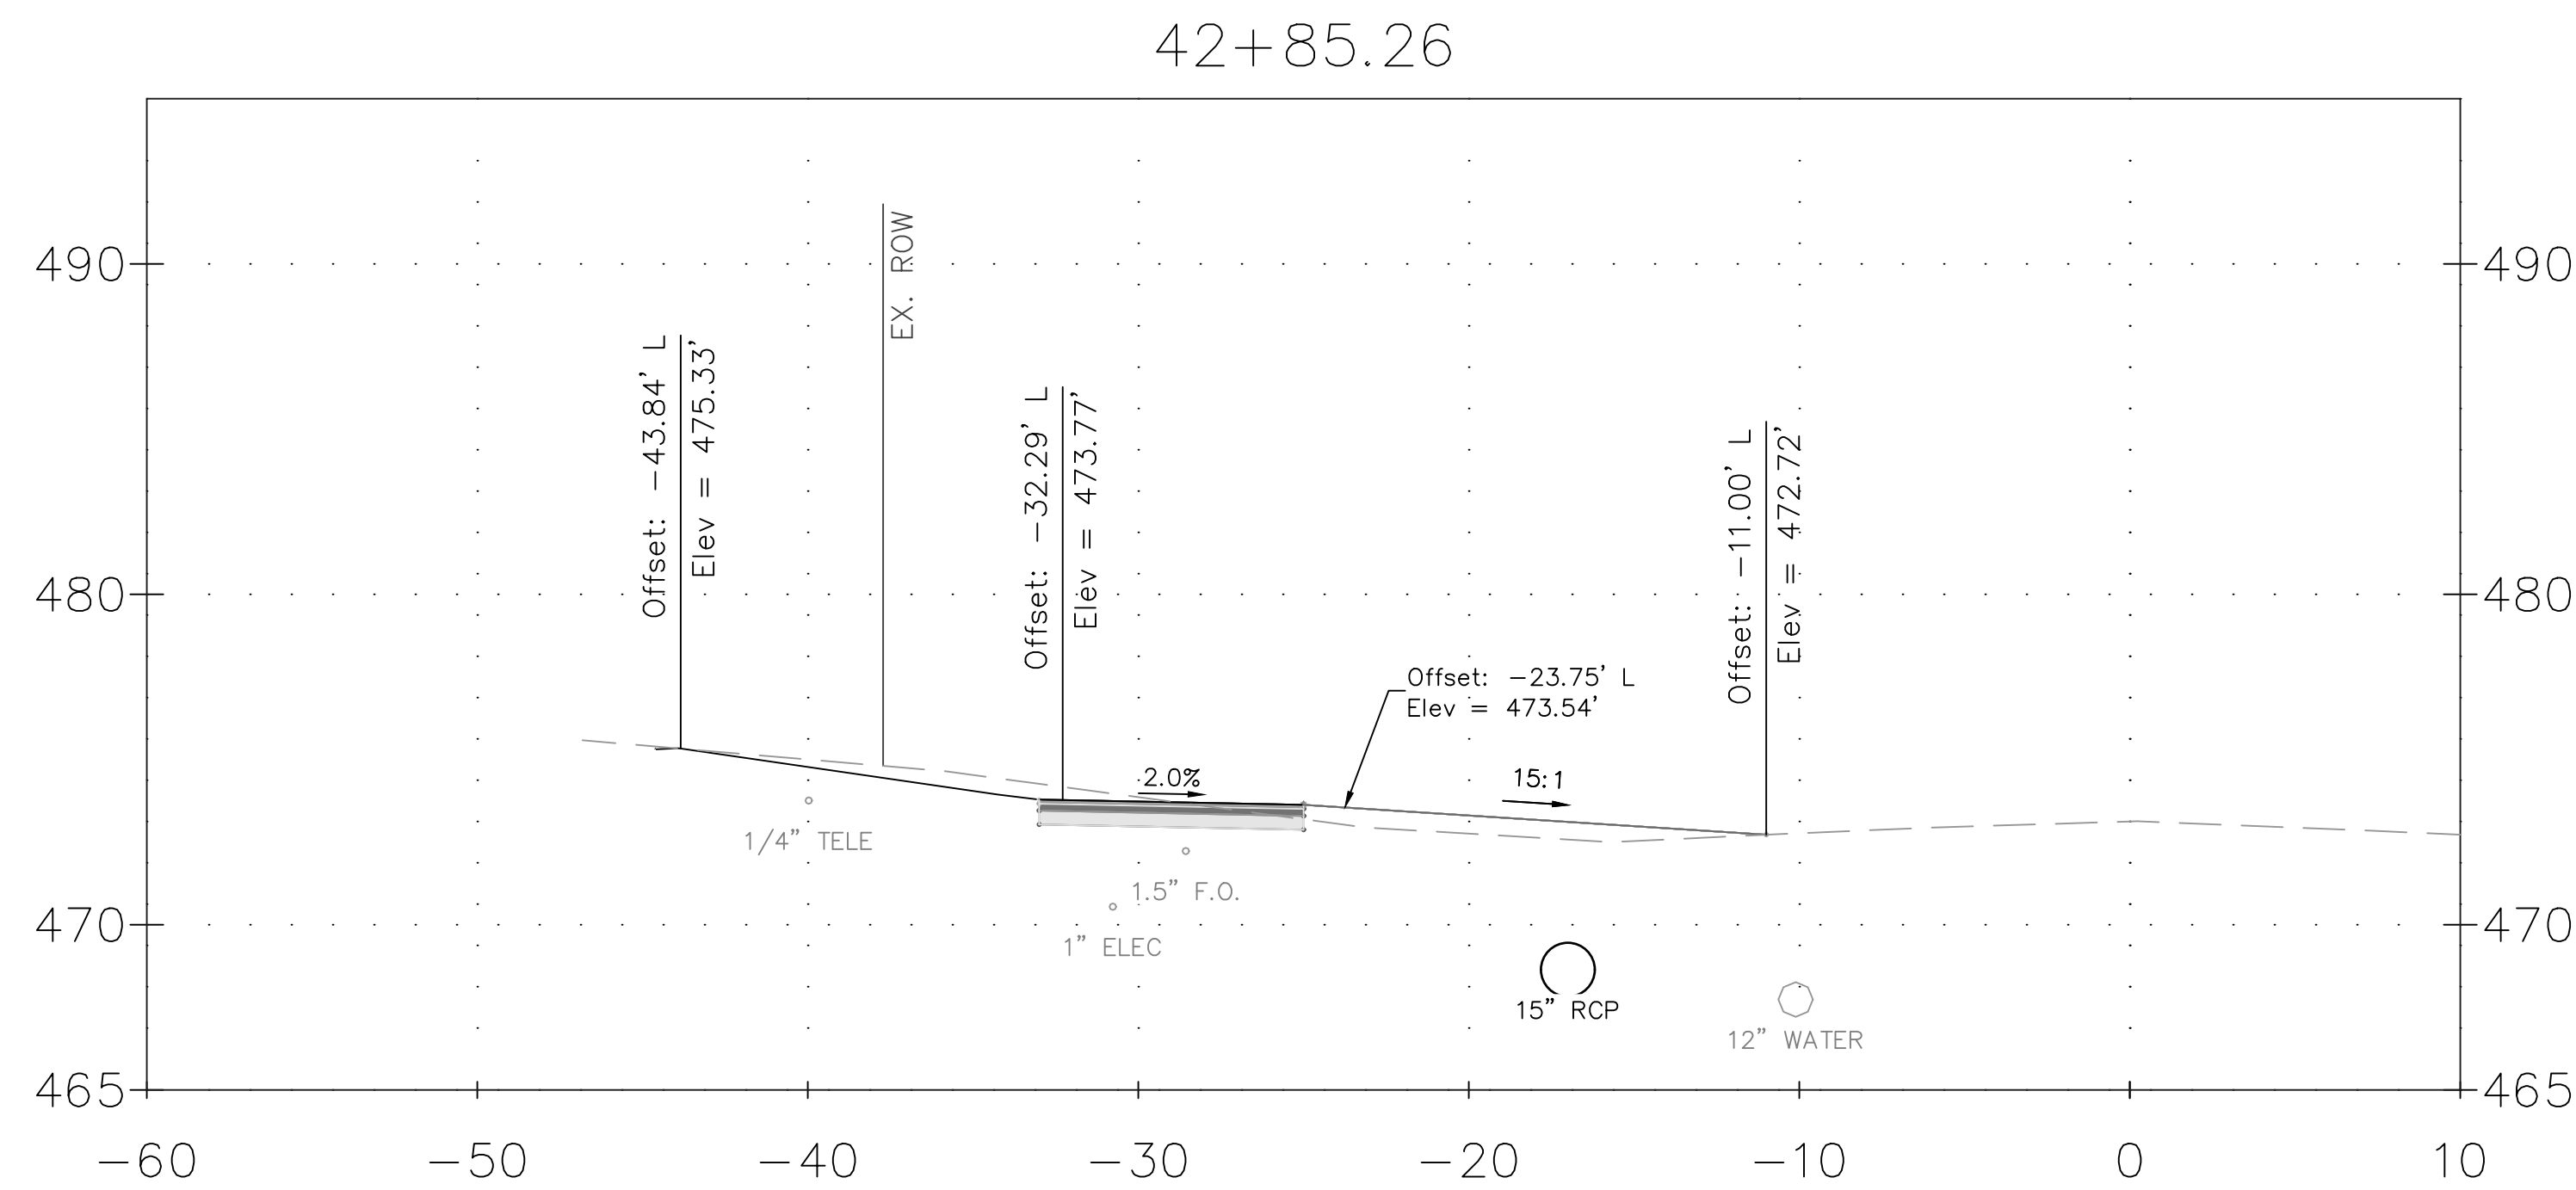

CROSS SECTION NOTES:

1. UTILITY LINES SHOWN HEREON WERE FIELD DESIGNATED AND LOCATED BY JMT.
2. ELEVATIONS OF UTILITY LINES ARE APPROXIMATE BASED ON TEST PIT INFORMATION AND COORDINATION WITH UTILITY COMPANIES.
3. UTILITY CONFLICTS SHOWN WILL REQUIRE COORDINATION WITH AFFECTED UTILITY COMPANIES. RELOCATIONS TO BE COMPLETED BY OTHERS AS NECESSARY.
4. BASELINE OF CONSTRUCTION IS LOCATED ALONG THE CENTERLINE OF GOOD HOPE ROAD. CROSS SLOPE OF PROPOSED SHARED USE PATH SHALL NOT EXCEED 2% IN ANY LOCATION.

[illegible]

MONTGOMERY COUNTY
DEPARTMENT OF TRANSPORTATION
ROCKVILLE, MARYLAND

RECOMMENDED FOR APPROVAL

REFER TO TITLE SHEET FOR SIGNATURES

Chief, Design Section	Date
-----------------------	------

APPROVED


REFER TO TITLE SHEET FOR SIGNATURES

Chief, Division of Transportation Engineering Date

Designed by: ADH Drawn by: MED Checked by: JJR

XS-27 DRIVEWAY CROSS SECTION

GOOD HOPE ROAD
SHARED USE PATH

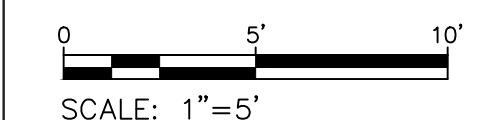

DATUM: NAD 83(2011) HORIZ
NAVD 88 VERT
DATE: DECEMBER 2021

Project No. : 501902 SHEET 135 of 135

THE MARYLAND-NATIONAL
CAPITAL PARK AND PLANNING
COMMISSION DEPARTMENT OF
PARK AND PLANNING

M-NCPPC PERMIT NO. **2020-034**

PARK **J33**

REVIEWED BY **Brian Lewandowski**

APPROVED BY **[Signature]**
CHIEF, CONSTRUCTION SECTION

DATE APPROVED **12/14/2021**

**THIS IS NOT A PERMIT TO
BEGIN CONSTRUCTION**

This approval is for technical review only.
For permit information, contact Jay Childs,
Construction Supervisor at (301) 495-2574